



DO NOT SCALE FROM THIS DRAWING.
 USE DIMENSIONS IN ALL CASES.
 REPORT ALL DISCREPANCIES TO ARCHITECTS IMMEDIATELY.


SPECIAL NOTE:
 All site dimensions to be checked by Contractor/Architects to be notified immediately of any discrepancies prior to construction or manufacture of any components.
 Any discrepancies between Engineering, M&E or Architects drawings to be referred to Architect at the earliest instance.
 The Architect will not accept any changes or deviations from these details without prior consultation.
 If changes are made without permission from this office, Certification on completion will not be made.

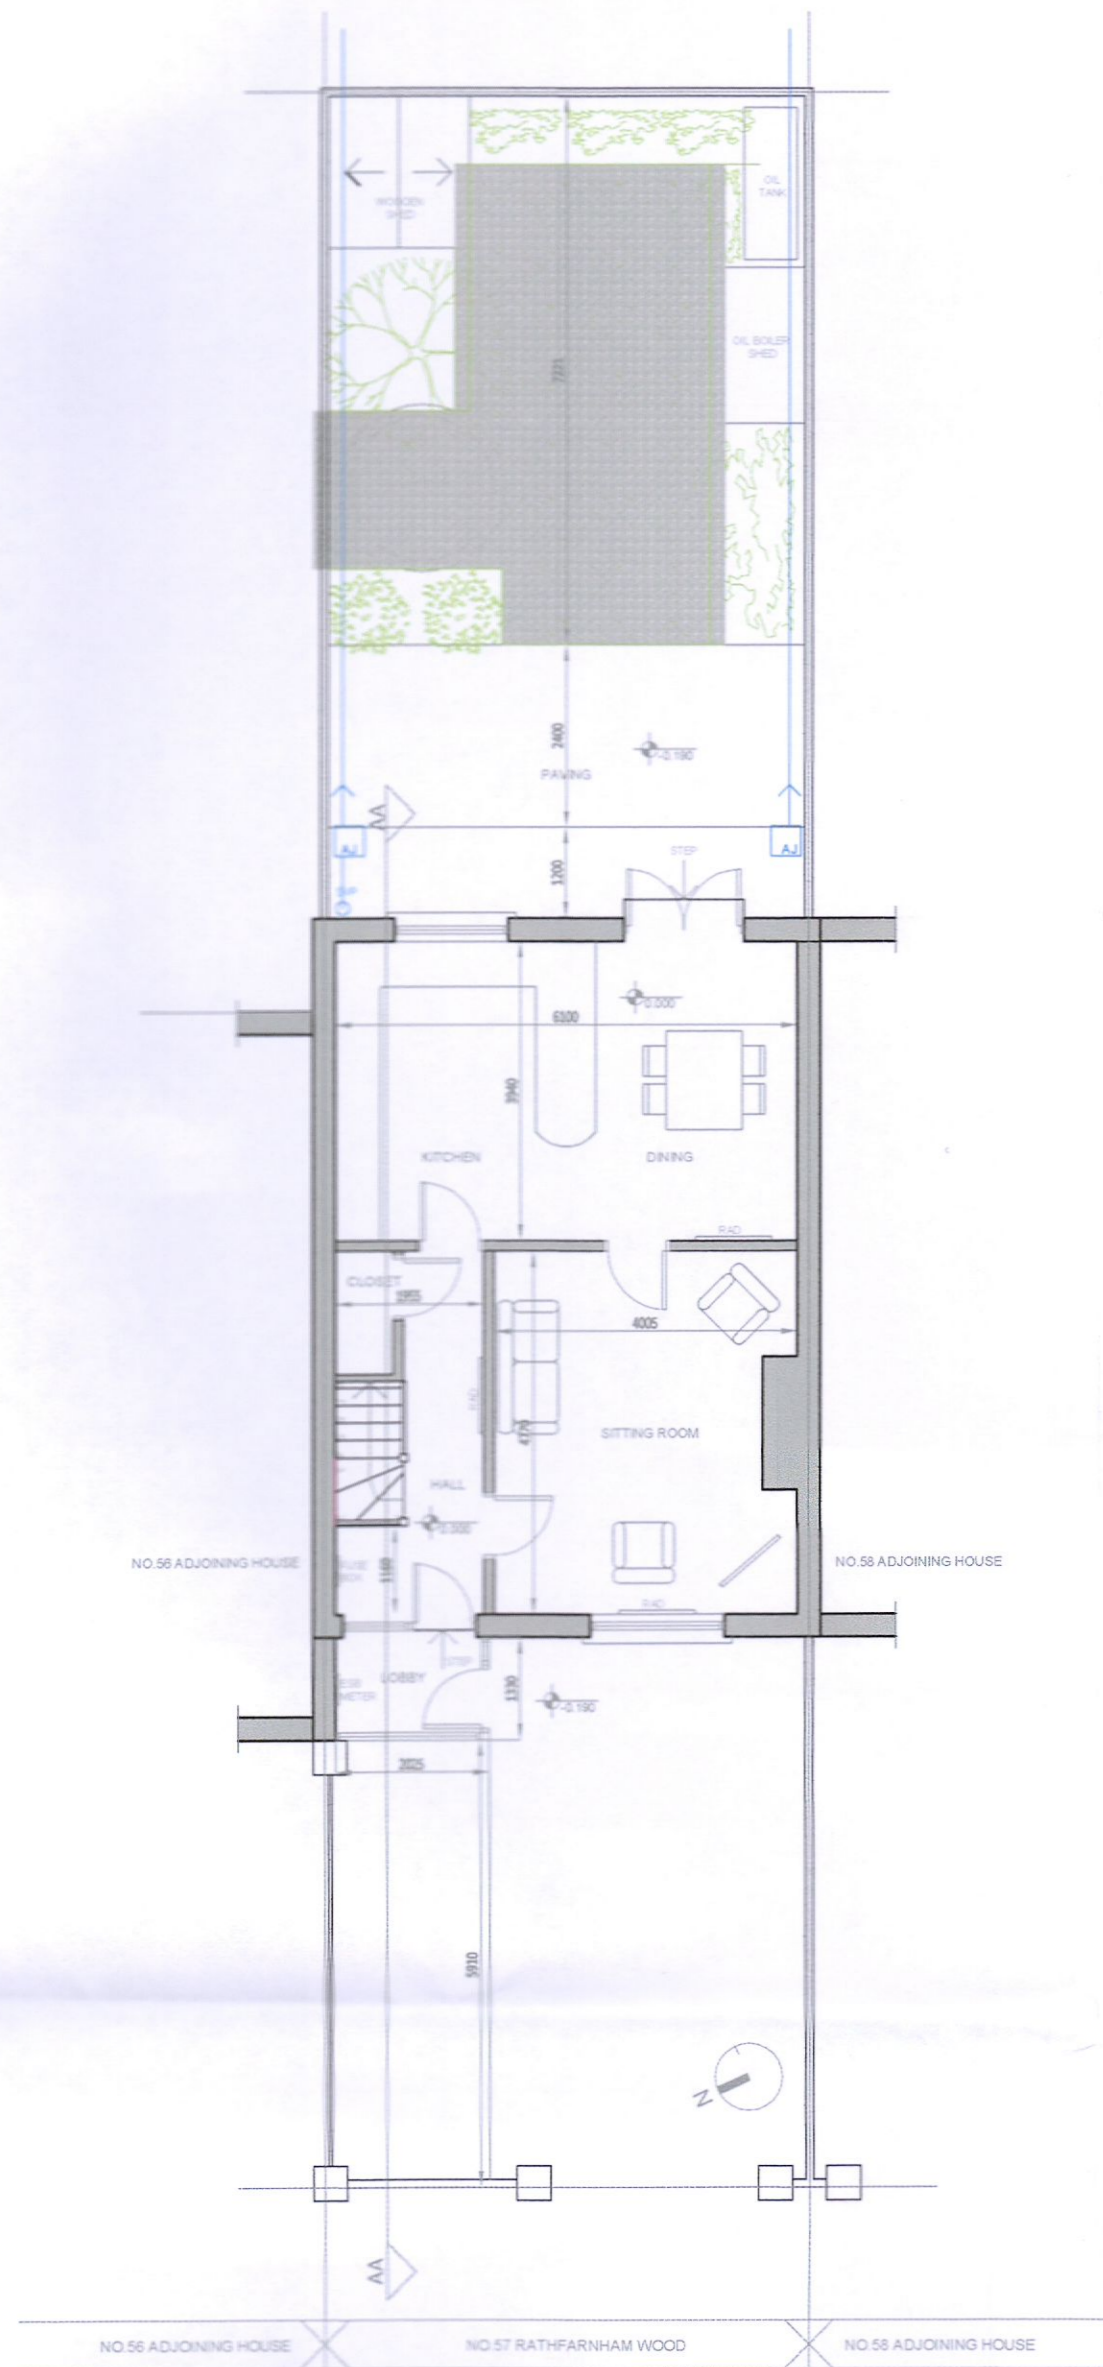

SITE PLAN & GROUND FLOOR PLAN
 SCALE 1:100 @A1

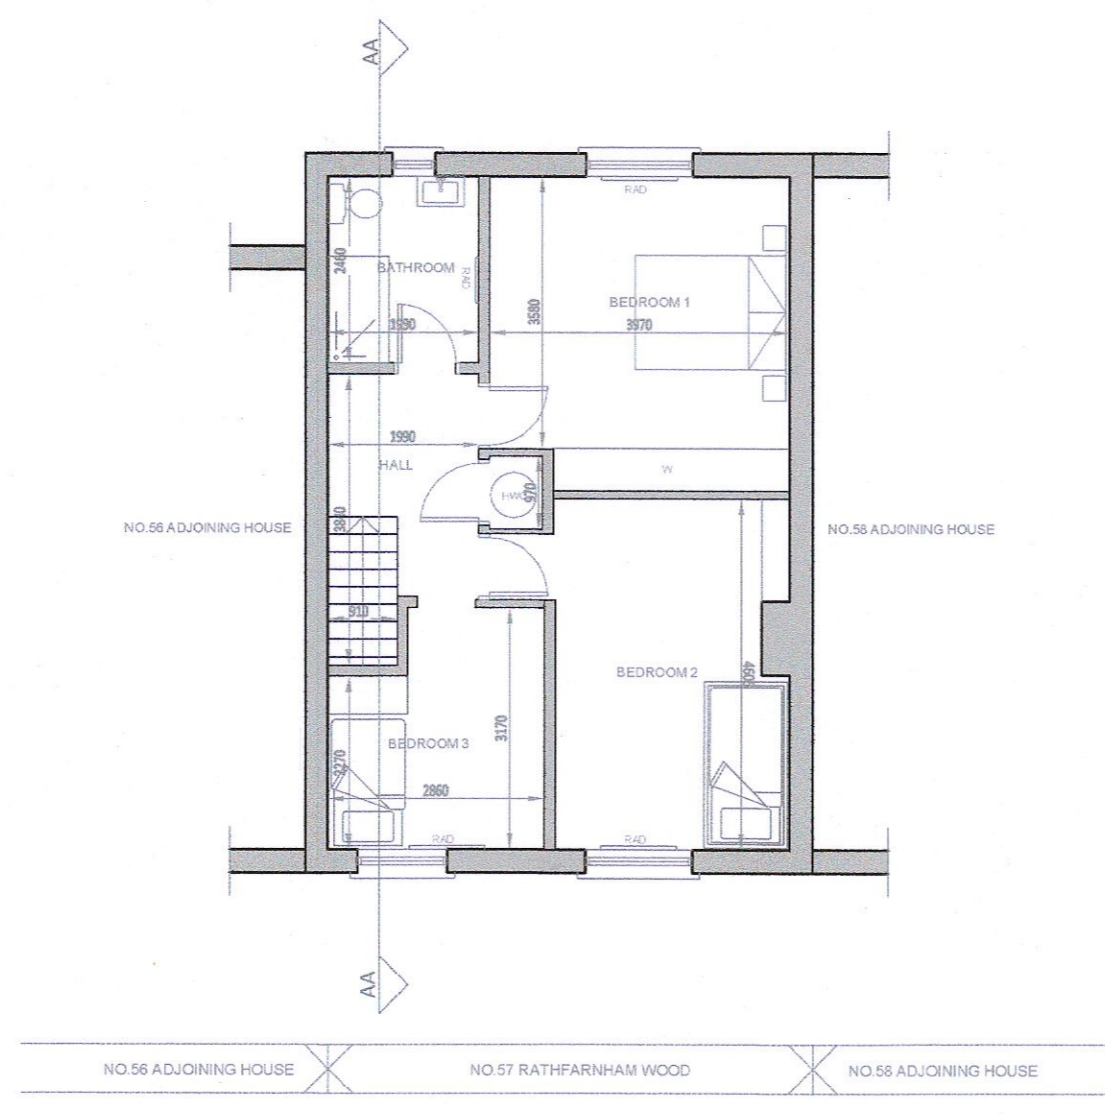

FIRST FLOOR PLAN
 SCALE 1:100 @A1

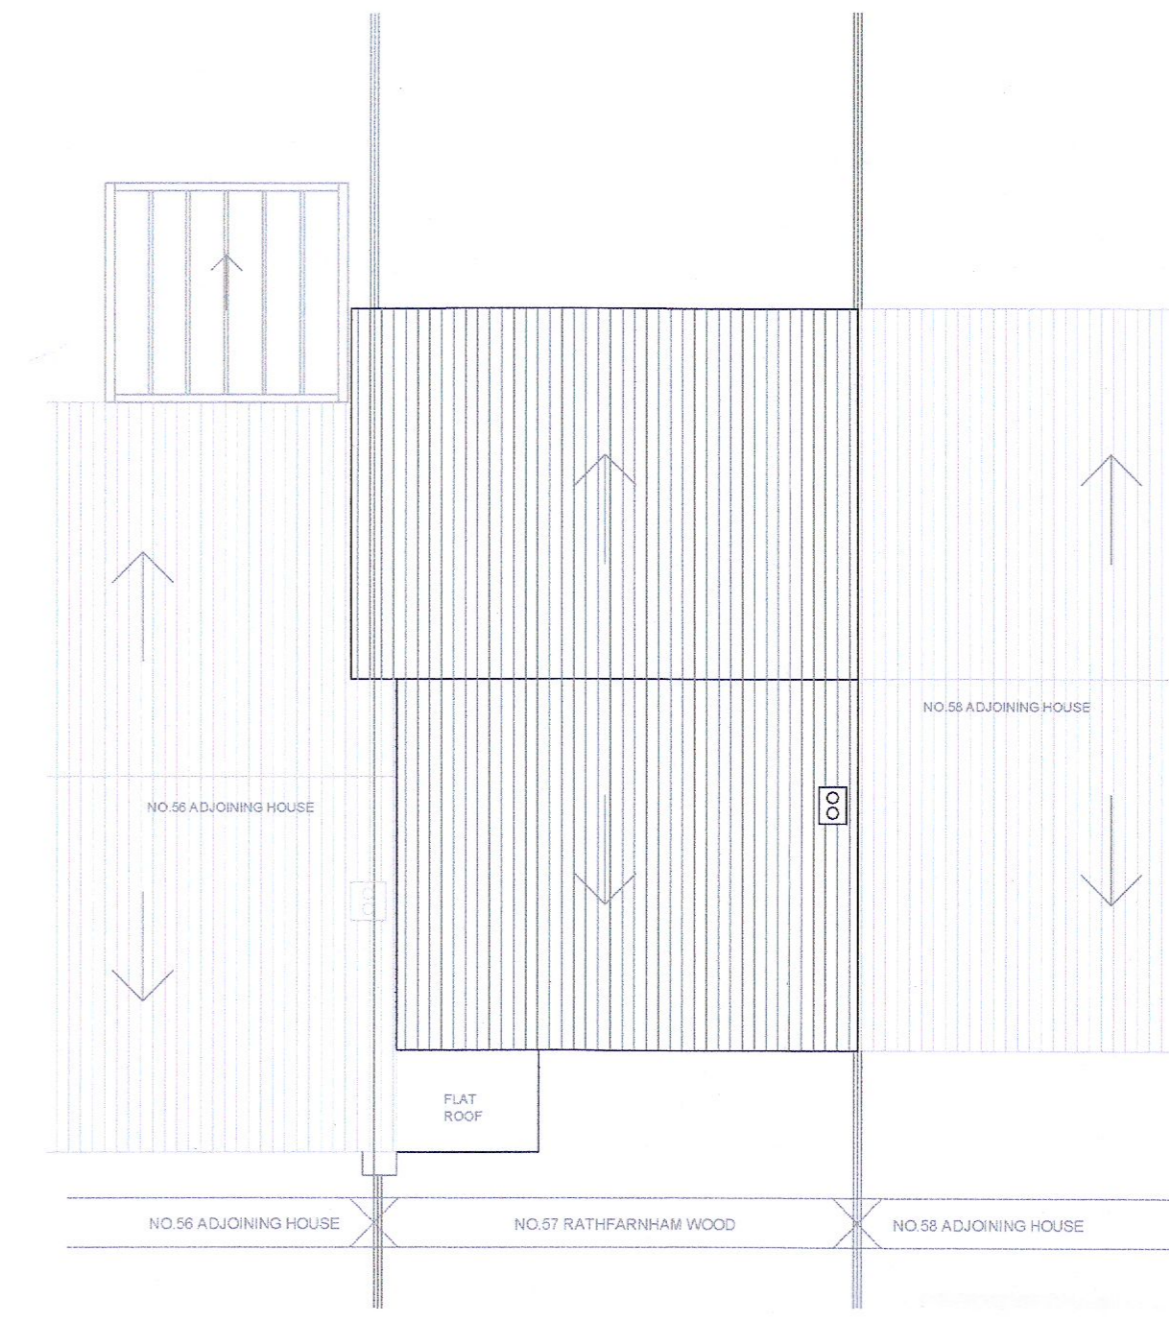

ROOF PLAN
 SCALE 1:100 @A1

LEGEND

- EXISTING WALLS TO BE RETAINED
- NEW WALLS
- SITE BOUNDARY
- LOCATION OF SITE NOTICE

PLANNING DRAWING

Project:
 REFURBISHMENT & EXTENSION OF EXISTING DWELLING AT 57 RATHFARNHAM WOOD, RATHFARNHAM, DUBLIN 14 (D14 W2P4)

Title:
 SURVEY GF PLAN, FIRST FLOOR PLAN, ROOF PLAN, FRONT ELEVATION, REAR ELEVATION, SECTION AA

Date: JUN 2022 Scale: 1:100
 Drawn: AC Checked: DC
 CAD File Ref.:
 Drg. Series:

Number:
2208-19S Rev:


dominick comerford architects
 landscape urban & architectural consultants
 13 BEAUFIELD PARK,
 STILLORGAN,
 Co.DUBLIN
 domcomerford@outlook.ie 087-2427592



FRONT ELEVATION
 SCALE 1:100 @A1



REAR ELEVATION
 SCALE 1:100 @A1

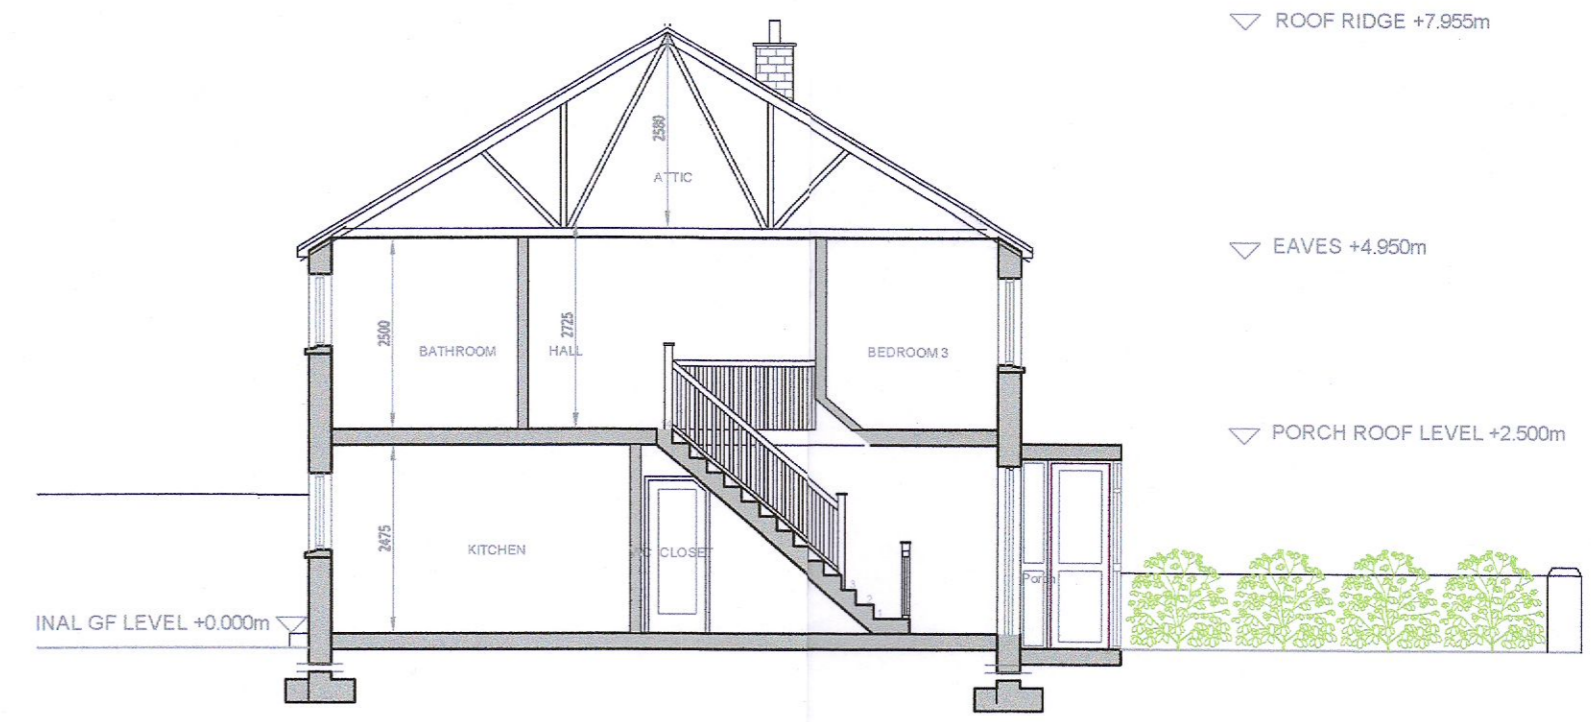

SECTION AA
 SCALE 1:100 @A1
EXISTING LAYOUT