




FRONT ELEVATION (NORTH WEST) SCALE 1:100 @A1

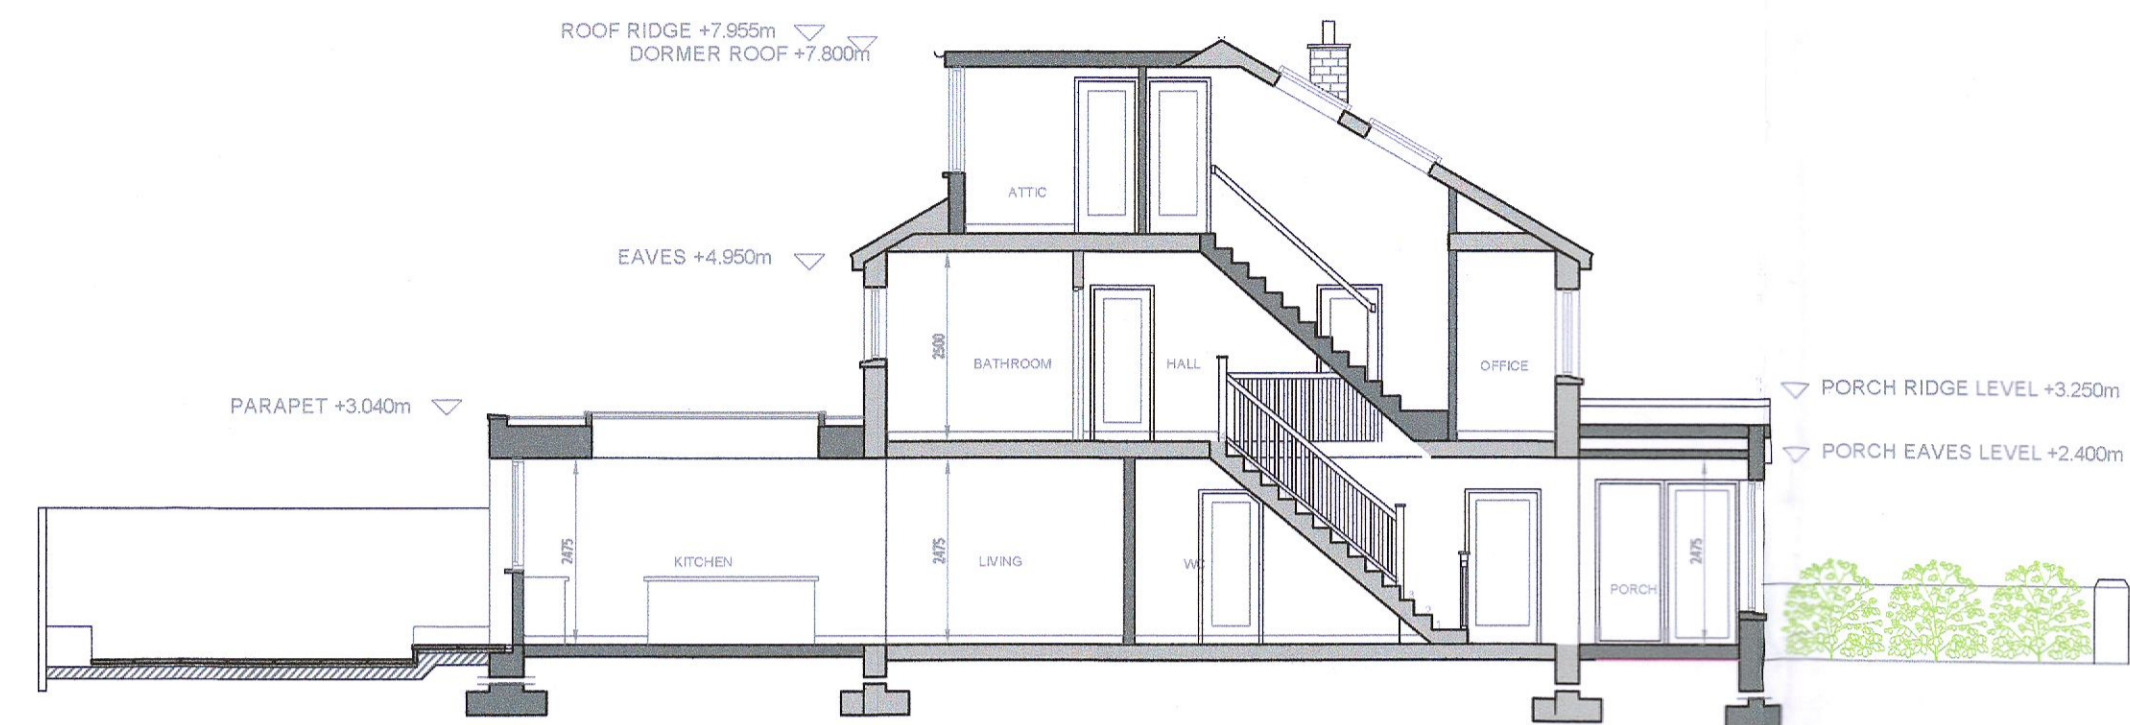


SECTION AA SCALE 1:100 @A1

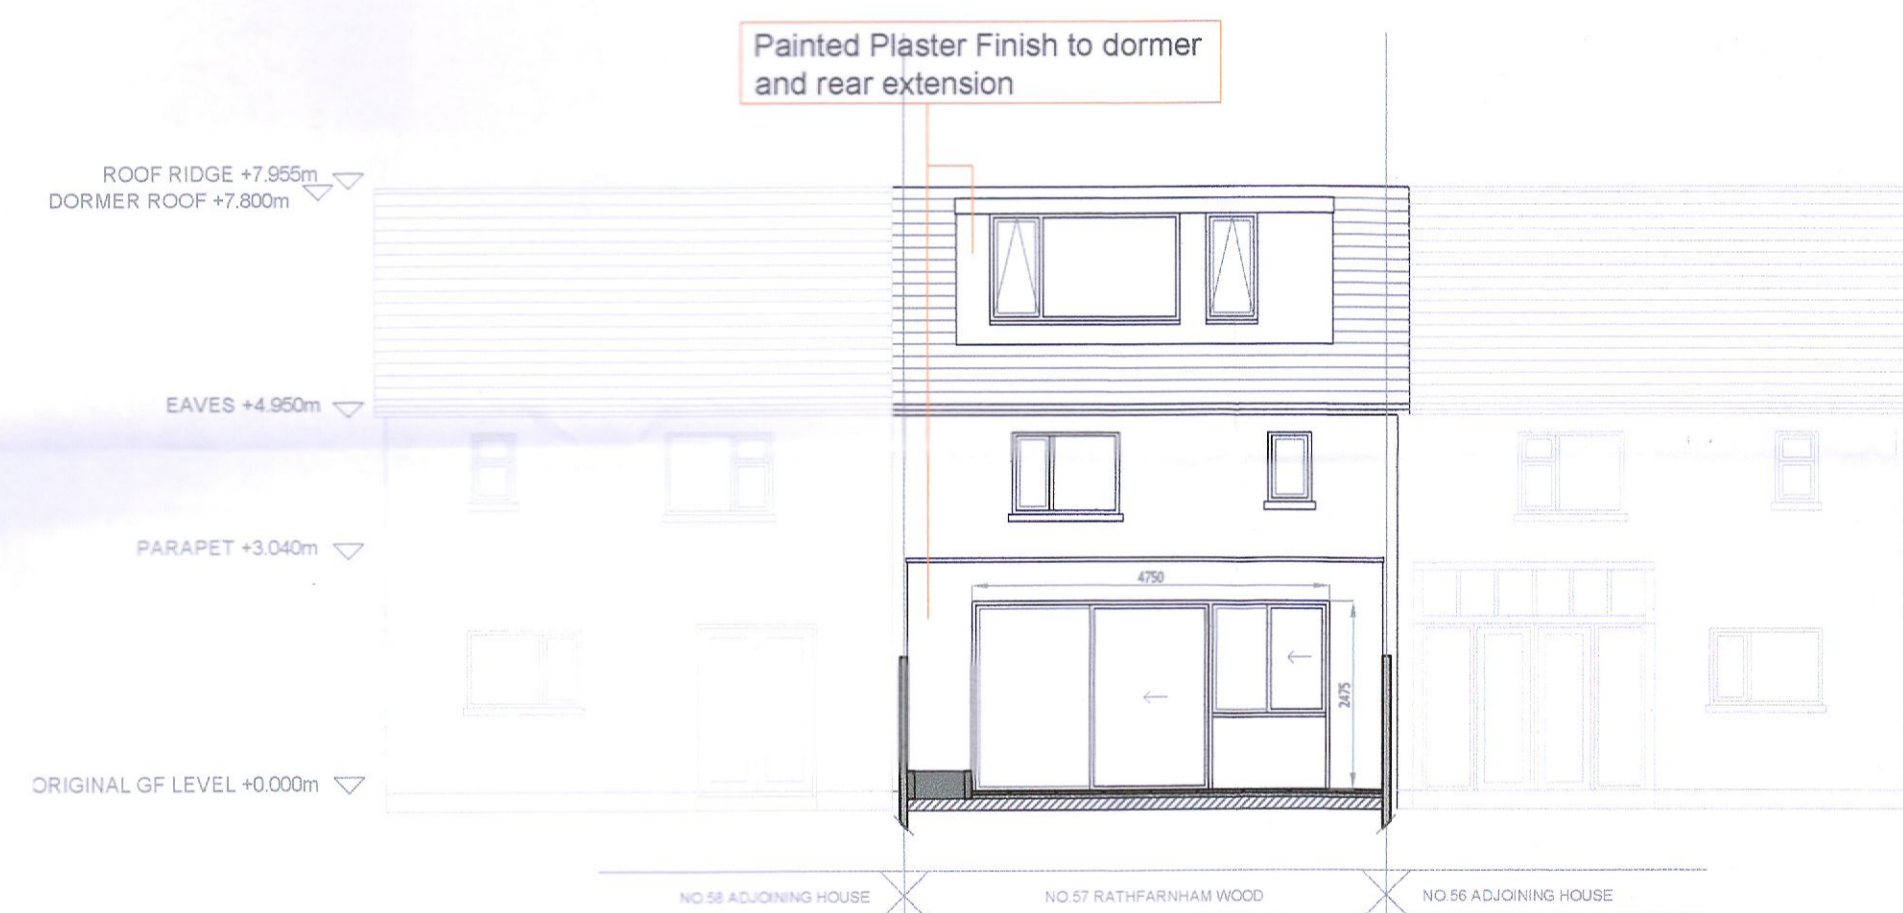

REAR ELEVATION (SOUTH EAST) SCALE 1:100 @A1

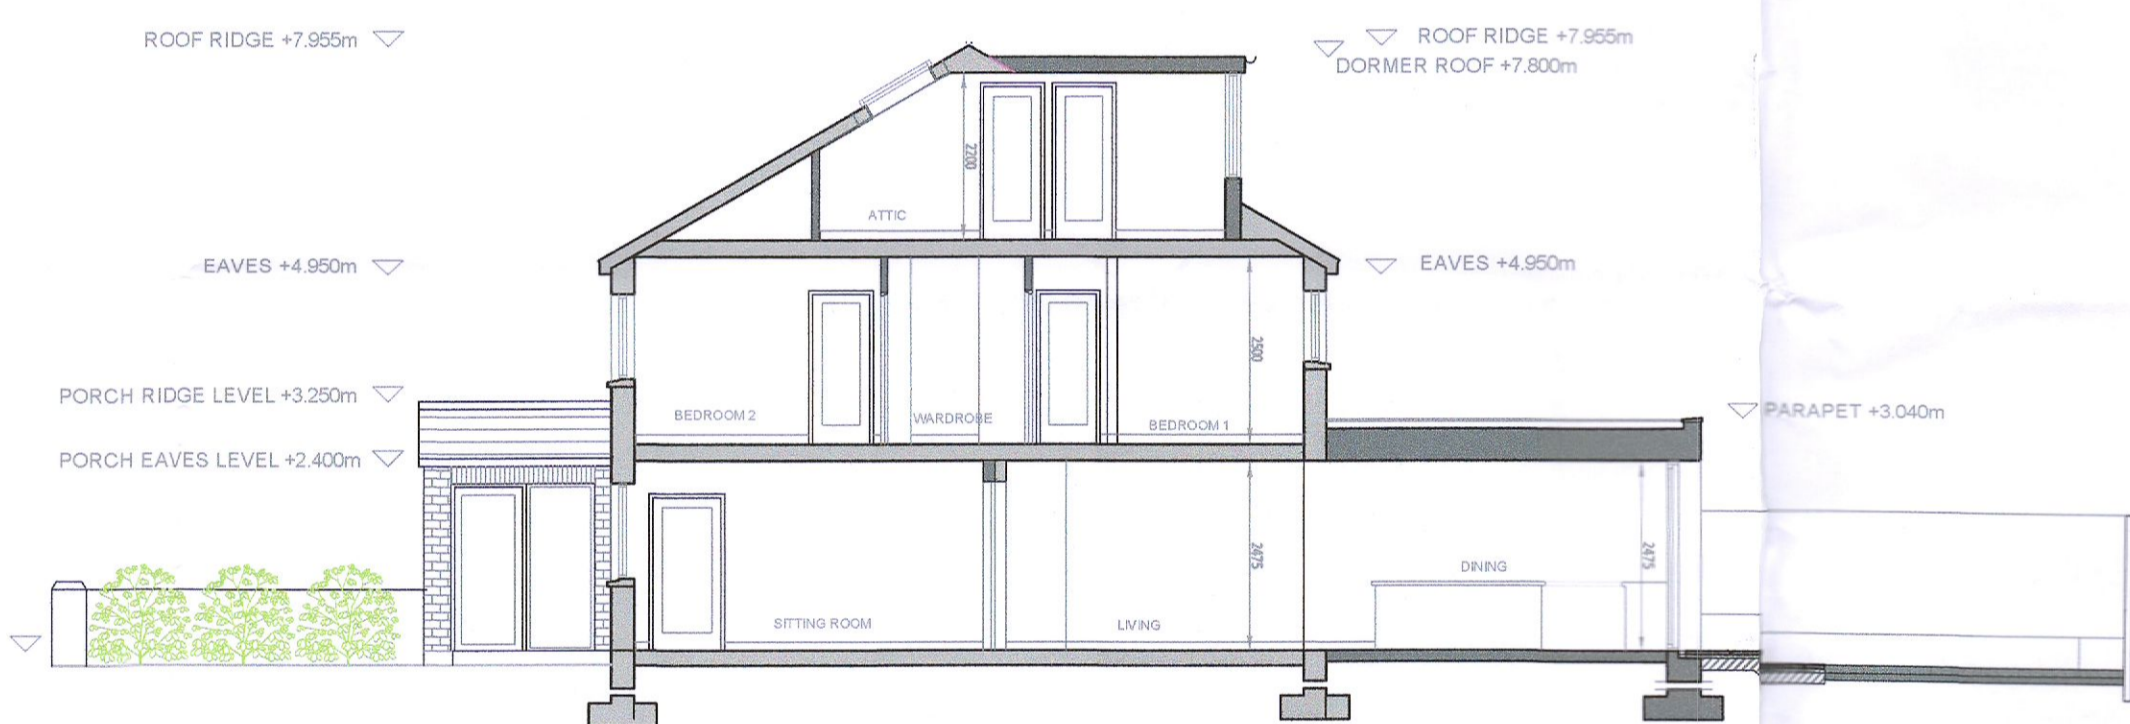

SECTION BB SCALE 1:100 @A1

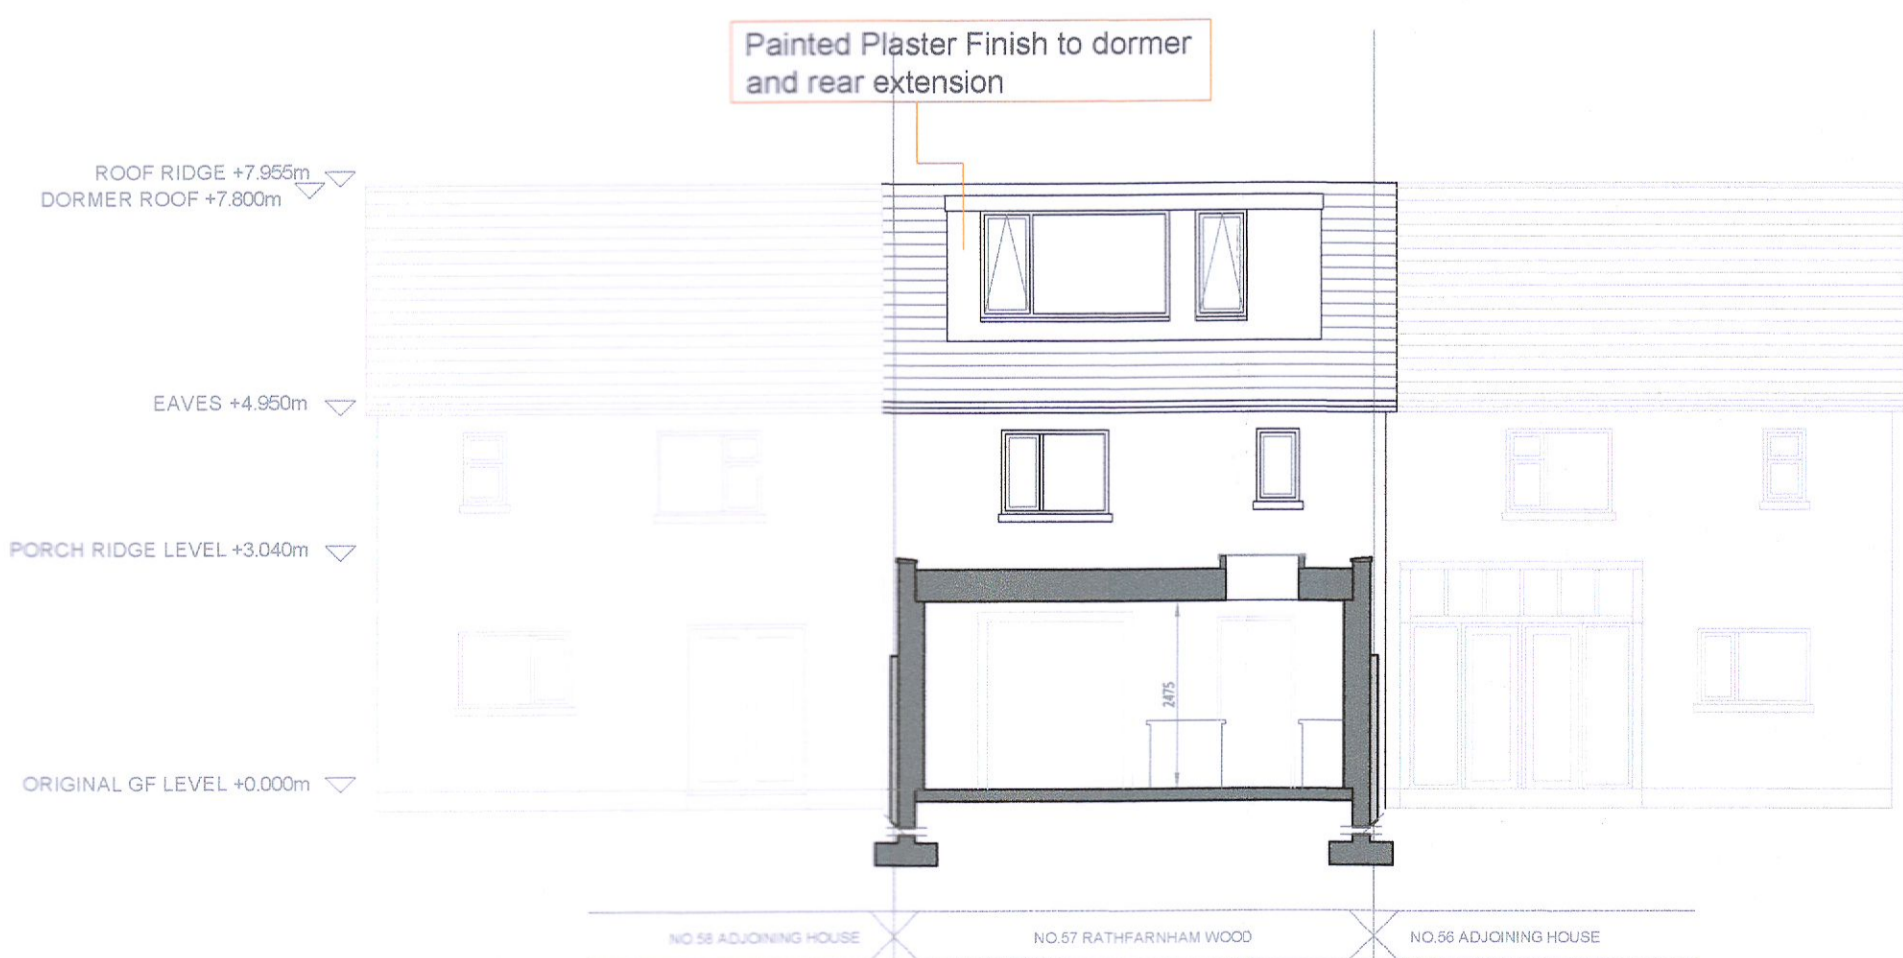

SECTION CC (WEST) SCALE 1:100 @A1

DO NOT SCALE FROM THIS DRAWING.
USE FIGURED DIMENSIONS IN ALL CASES.
REPORT ALL DISCREPANCIES TO ARCHITECTS IMMEDIATELY.

SPECIAL NOTE:
All site dimensions to be checked by Contractor/Architects to be notified immediately of any discrepancies prior to construction or manufacture of any components.
Any discrepancies between Engineering, M&E or Architects drawings to be referred to Architect at the earliest instance.
The Architect will not accept any changes or deviations from these details without prior consultation.
If changes are made without permission from this office, Certification on completion will not be made.

LEGEND

- EXISTING WALLS TO BE RETAINED
- NEW WALLS
- SITE BOUNDARY
- LOCATION OF SITE NOTICE

PLANNING DRAWING

Project:
REFURBISHMENT & EXTENSION OF
EXISTING DWELLING AT
57 RATHFARNHAM WOOD,
RATHFARNHAM, DUBLIN 14
(D14 W2P4)

Title:
FRONT ELEVATION, REAR
ELEVATION, SECTION AA,
SECTION BB, SECTION CC

Date: JUN 2022 Scale: 1:100
Drawn: AC Checked: DC
CAD File Ref.:
Drg. Series:

Number: **2208-21 PL** Rev:

dominick comerford architects
landscape urban & architectural consultants

13 BEAUFIELD PARK,
STILLORGAN,
Co.DUBLIN
domcomerford@outlook.ie 087-2427592