


LOCATION OF SITE NOTICE


OS SITE LOCATION MAP A1@1:1000
 OS Licence No. 50280555
 Map Sheet Numbers: 3391-04
 Irish_Transverse_Mercator
 OS Map reference XY: 714611.1586,728738.7239




Site Location Plan
 SCALE 1: 500 @ A1

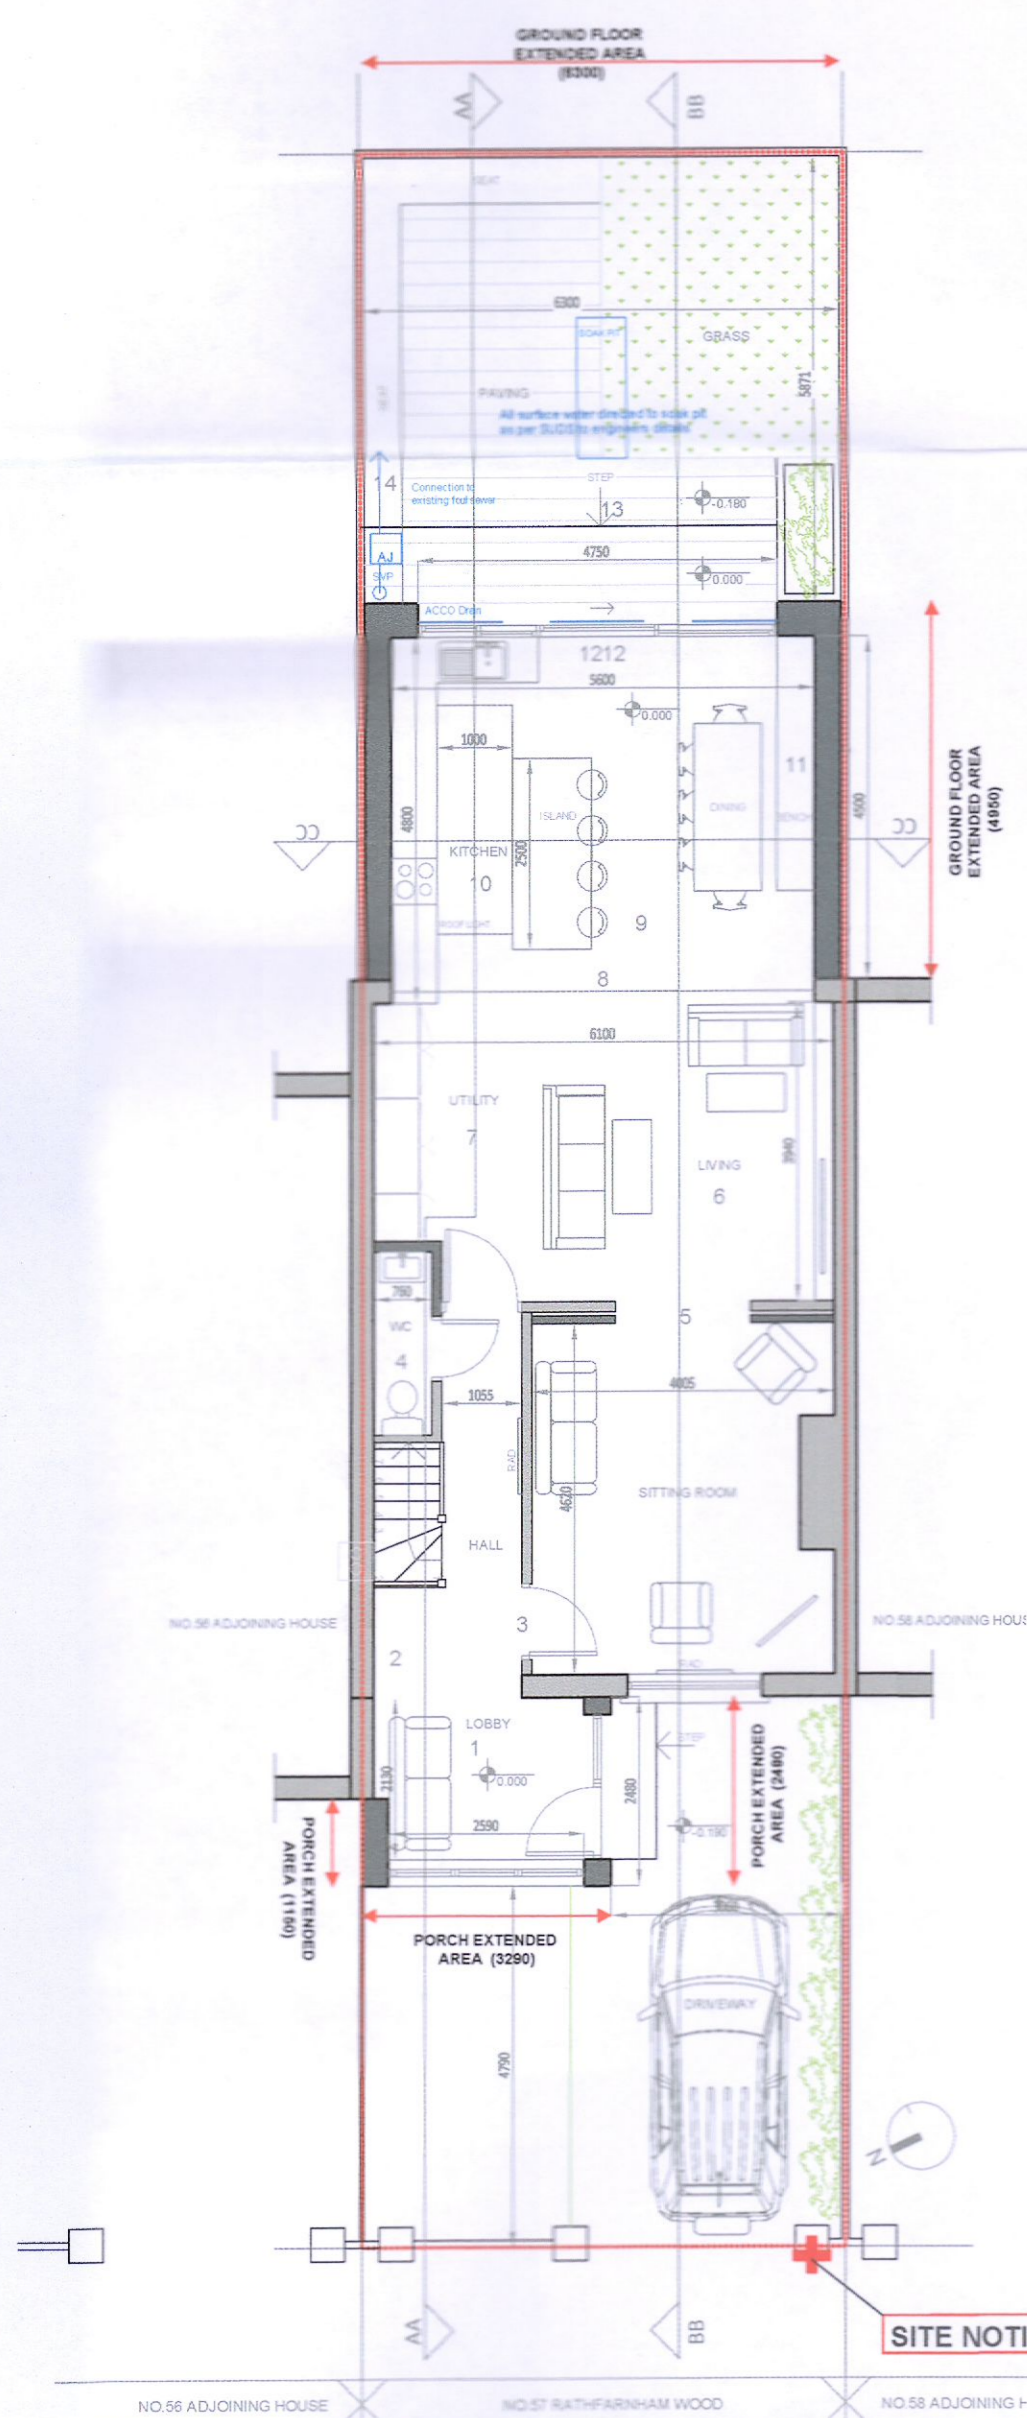


SITE PLAN & GROUND FLOOR PLAN
 SCALE 1: 100 @ A1

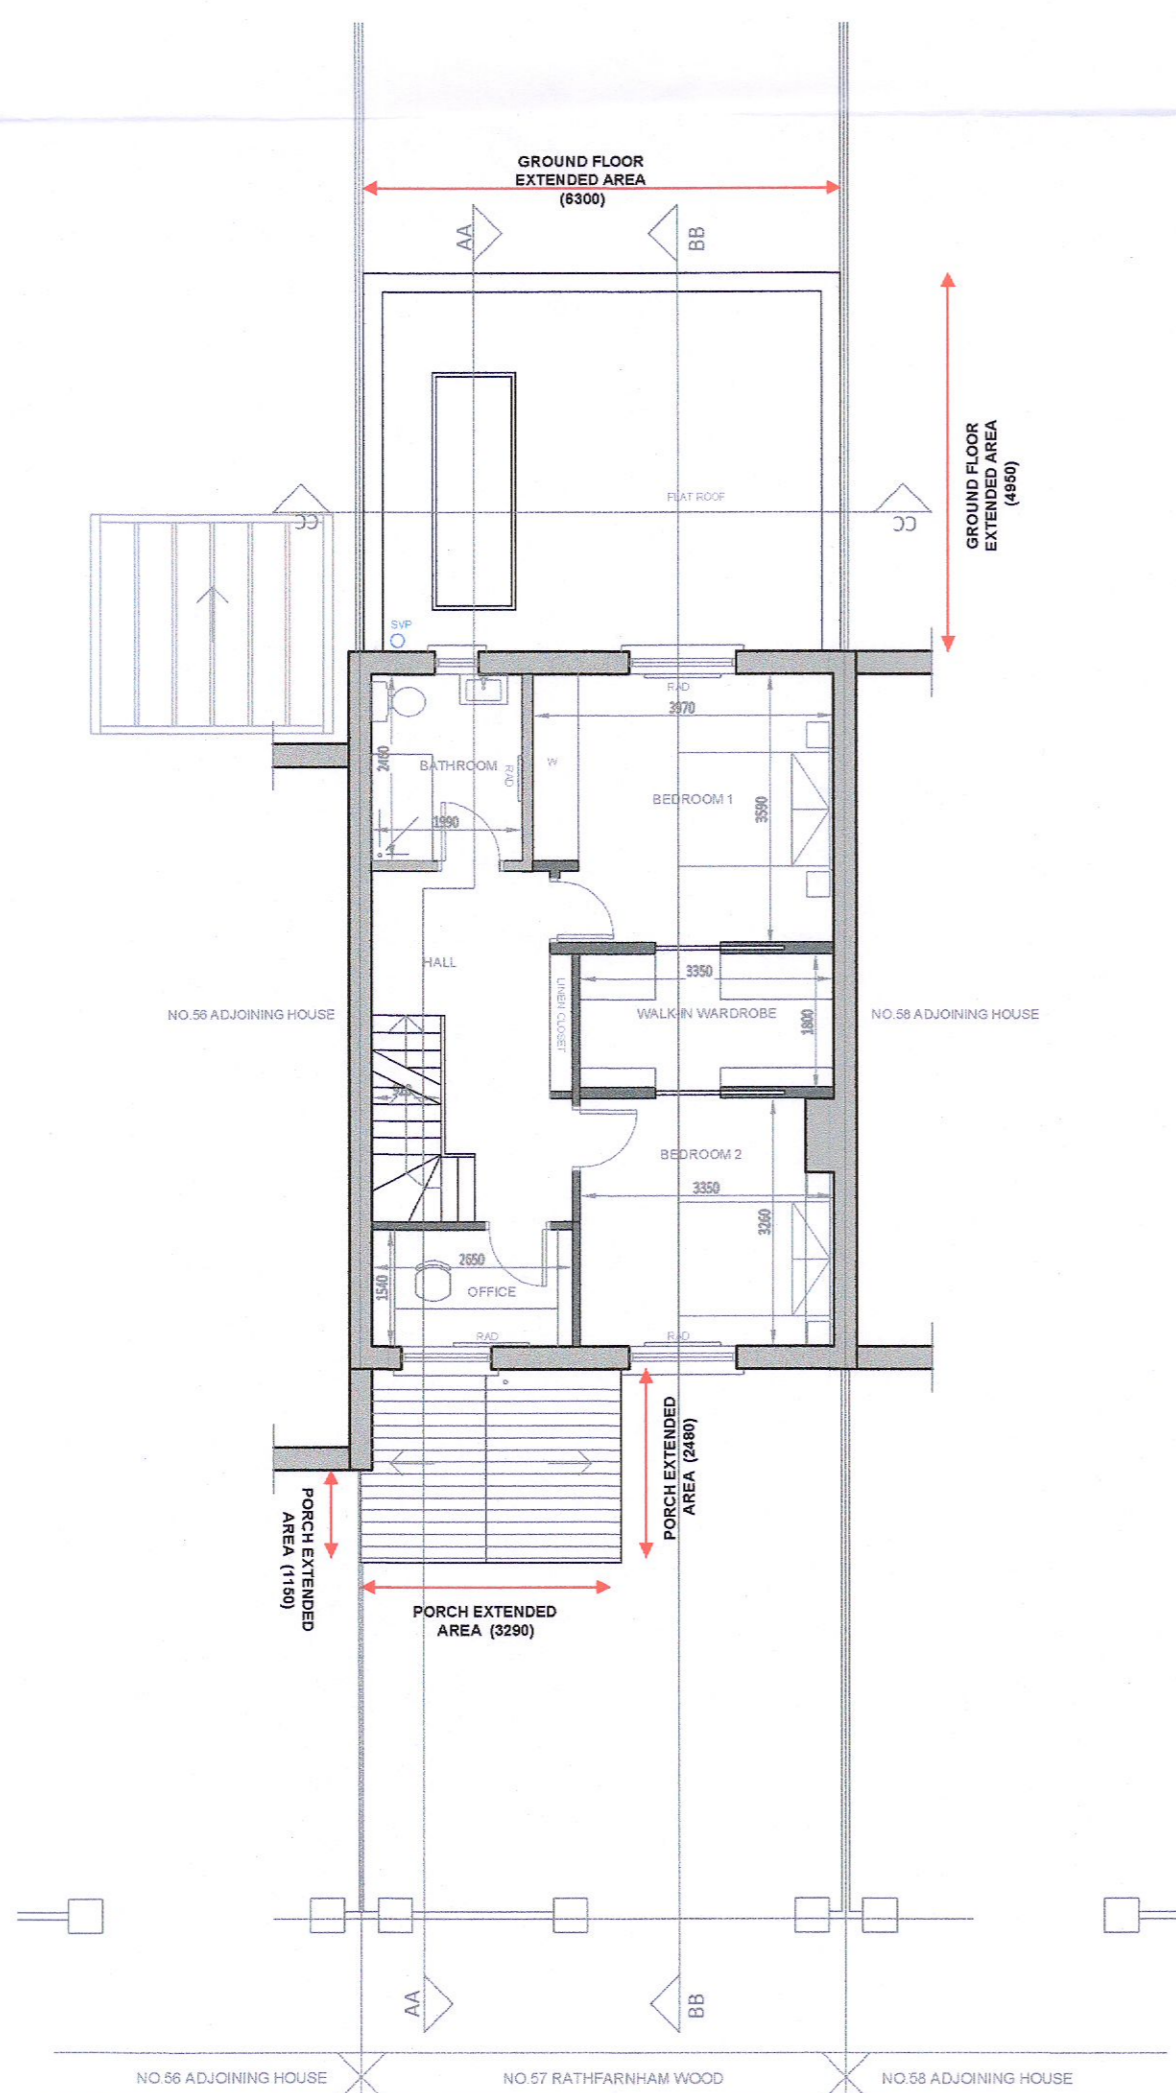

FIRST FLOOR PLAN
 SCALE 1: 100 @ A1

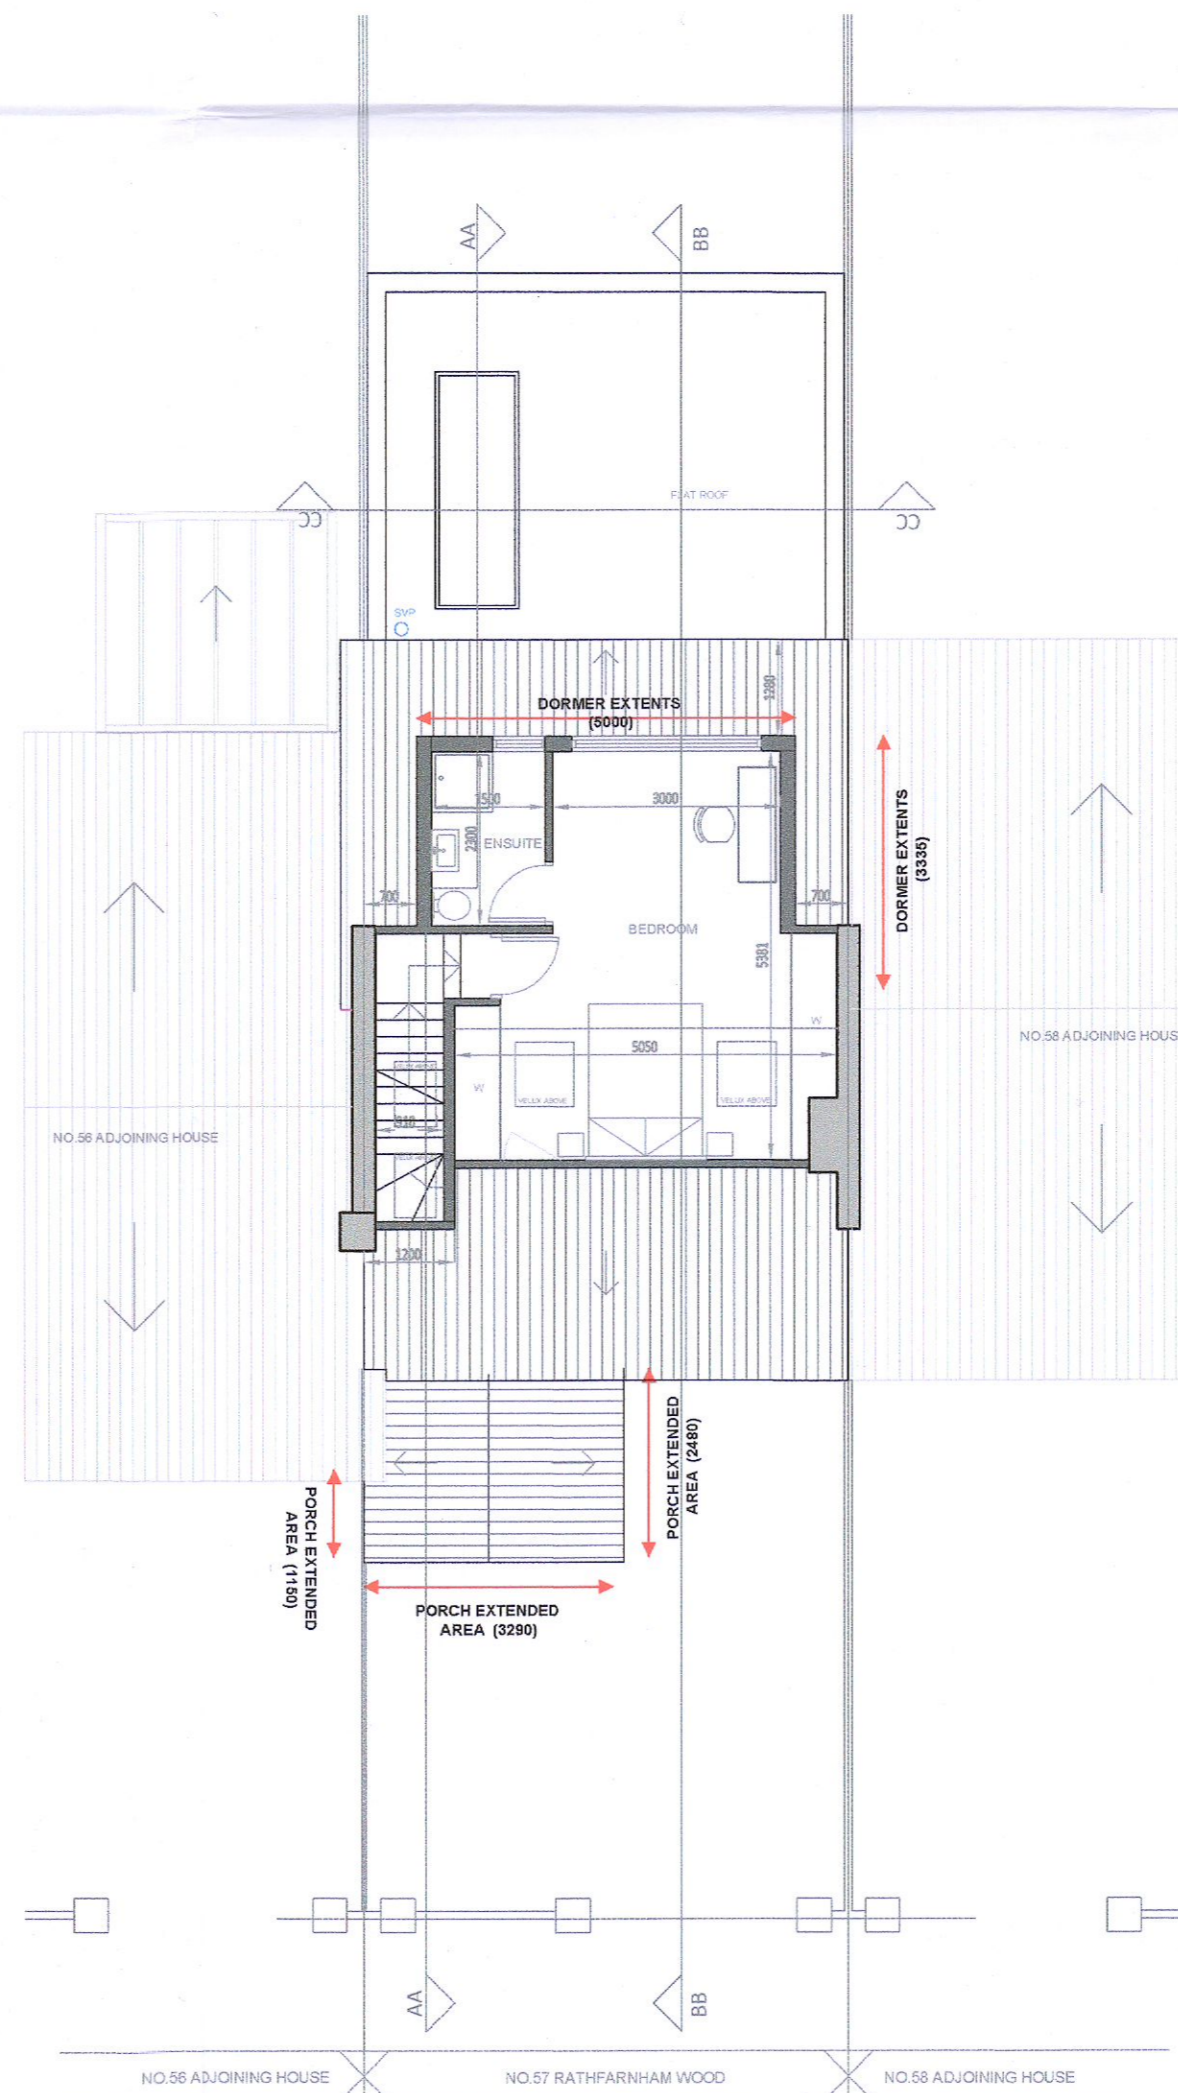

ATTIC PLAN
 SCALE 1: 100 @ A1

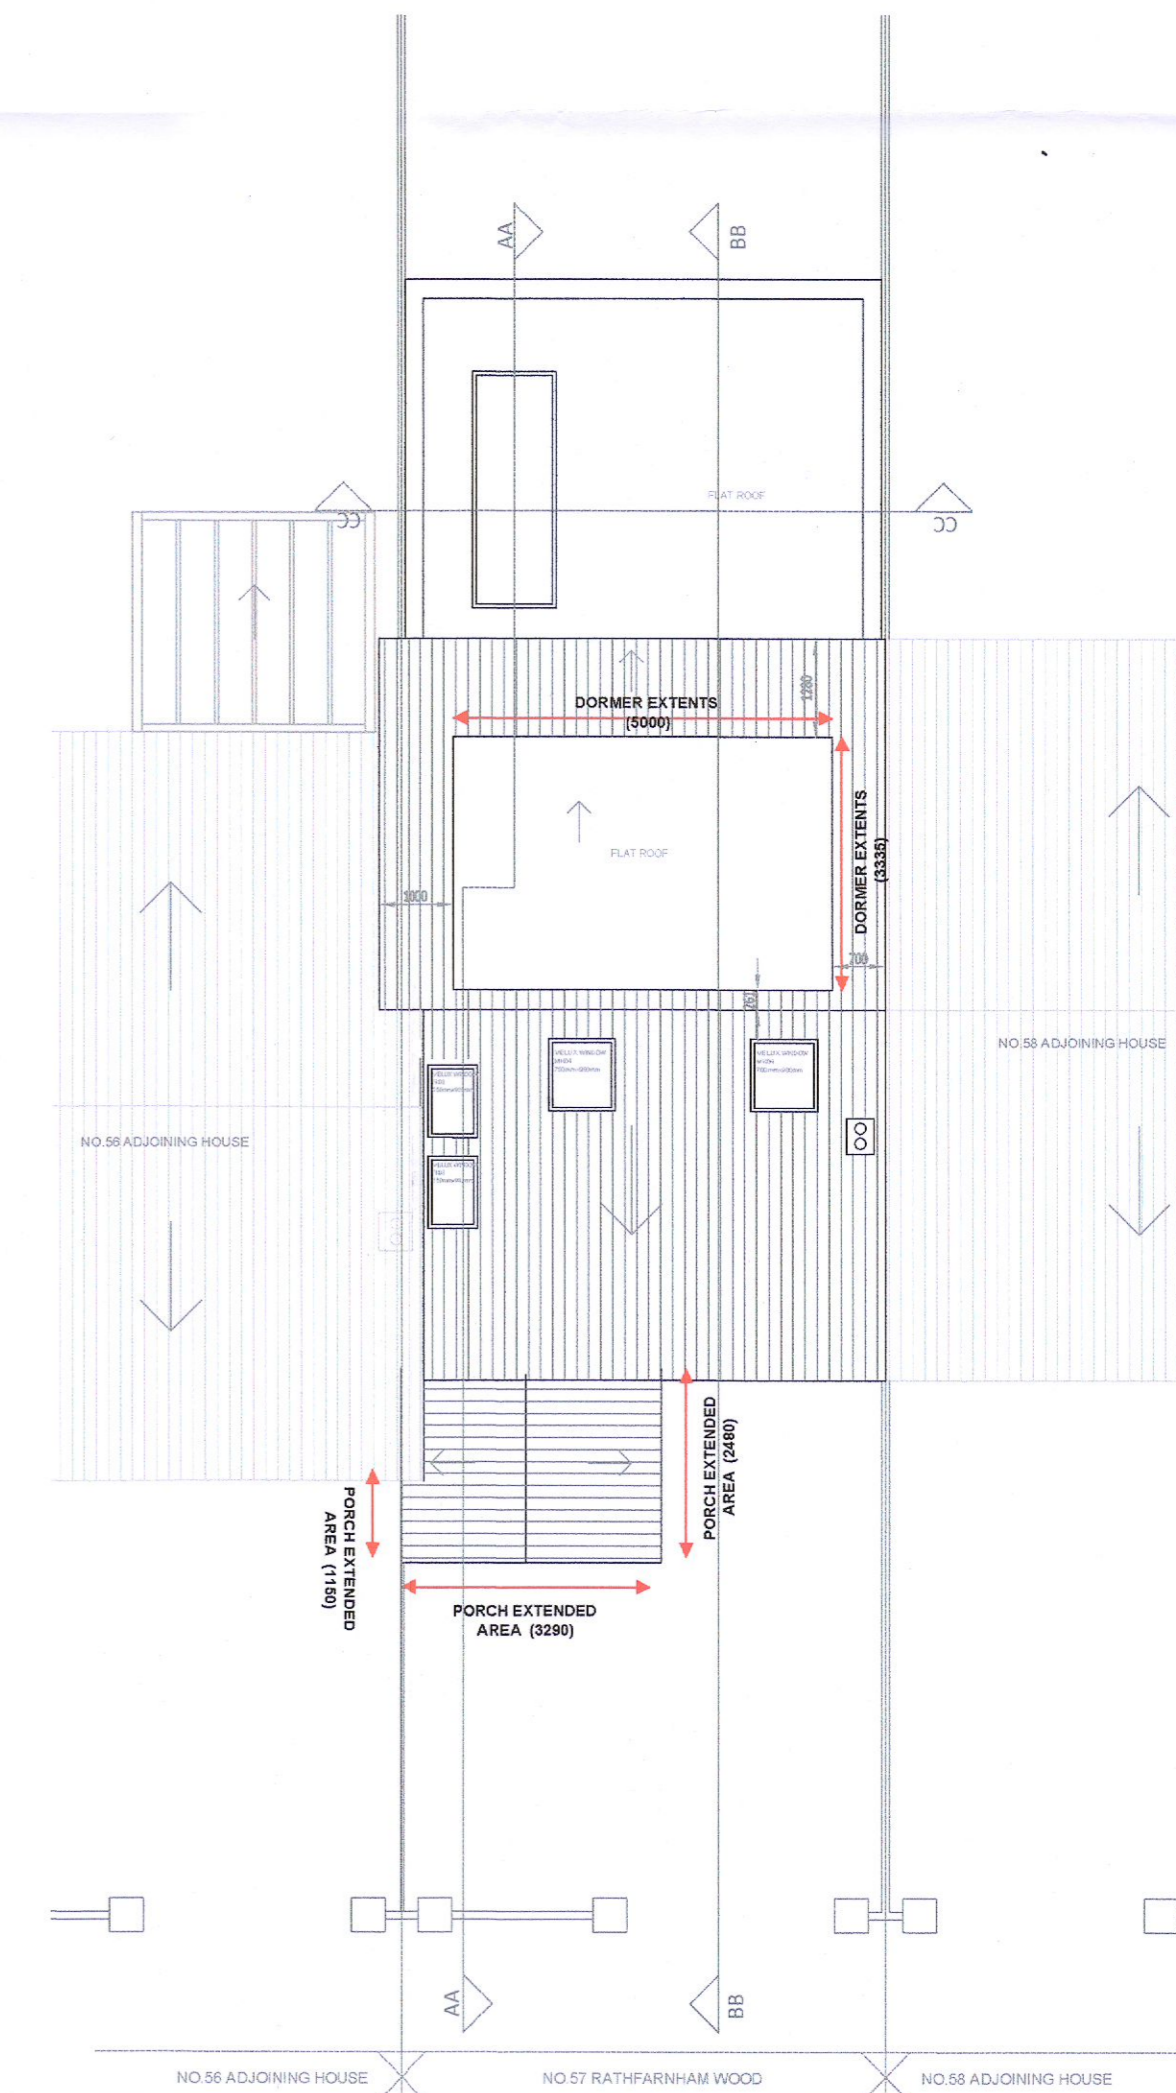

ROOF PLAN
 SCALE 1: 100 @ A1

DO NOT SCALE FROM THIS DRAWING.
 USE DIMENSIONS IN ALL CASES.
 REPORT ALL DISCREPANCIES TO ARCHITECTS IMMEDIATELY.

SPECIAL NOTE:
 All site dimensions to be checked by Contractor/Architects to be notified immediately of any discrepancies prior to construction or manufacture of any components.
 Any discrepancies between Engineering, M&E or Architects drawings to be referred to Architect at the earliest instance.
 The Architect will not accept any changes or deviations from these details without prior consultation.
 If changes are made without permission from this office, Certification on completion will not be made.

LEGEND

- EXISTING WALLS TO BE RETAINED
- NEW WALLS
- SITE BOUNDARY
- LOCATION OF SITE NOTICE

PLANNING DRAWING

Project:
 REFURBISHMENT & EXTENSION OF EXISTING DWELLING AT 57 RATHFARNHAM WOOD, RATHFARNHAM, DUBLIN 14 (D14 W2P4)

Title:
 SITE LOCATION MAP, SITE PLAN & GF PLAN, 1F PLAN, ATTIC PLAN, ROOF PLAN

Date: JUN 2022 Scale: 1:100
 Drawn: AC Checked: DC
 CAD File Ref.:
 Drg. Series:

Number: **2208-20PL** Rev: **0**

dominick comerford architects
 landscape urban & architectural consultants
 13 BEAUFIELD PARK,
 STILLORGAN,
 Co.DUBLIN
 domcomerford@outlook.ie 087-2427592

