


BIN STORE 1
5 UNITS 23-27


BIN STORE 1




KEY PLAN DIAGRAM
SCALE 1:100

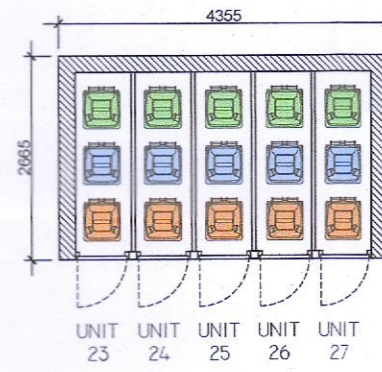


FLOOR PLAN
SCALE 1:100

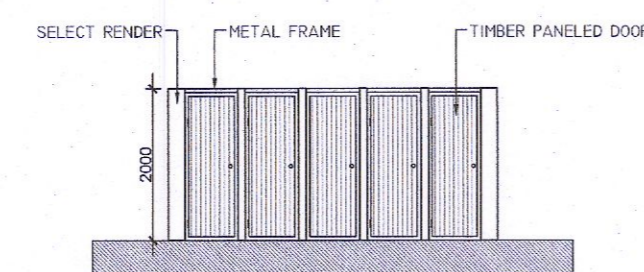


FRONT ELEVATION
SCALE 1:100

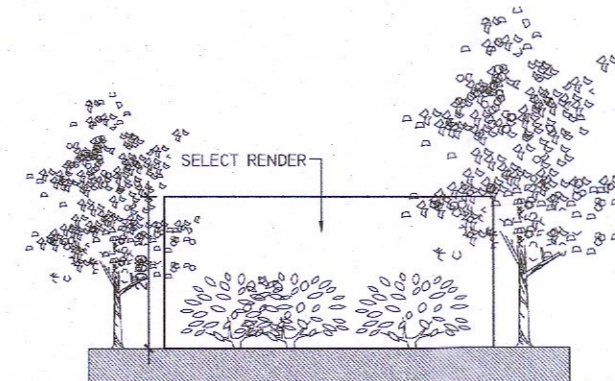


REAR ELEVATION
SCALE 1:100

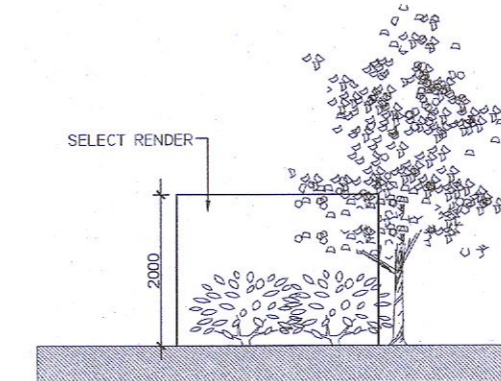

SIDE ELEVATION 1
SCALE 1:100

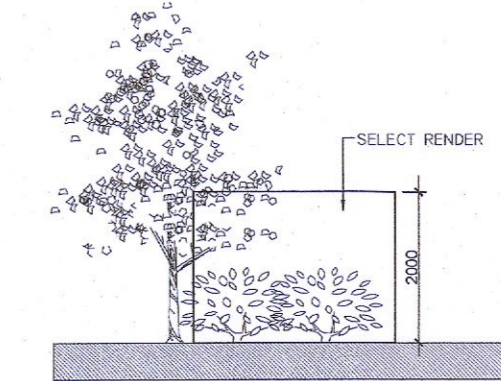


SIDE ELEVATION 2
SCALE 1:100

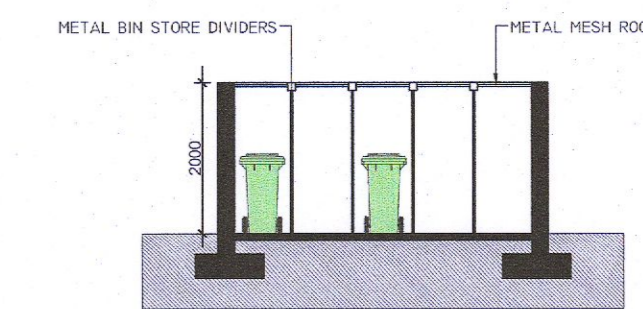


SECTION
SCALE 1:100

BIN STORE 2
6 UNITS 28-35


BIN STORE 2

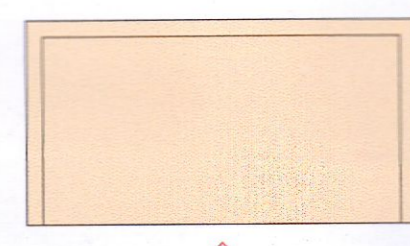


KEY PLAN DIAGRAM
SCALE 1:100

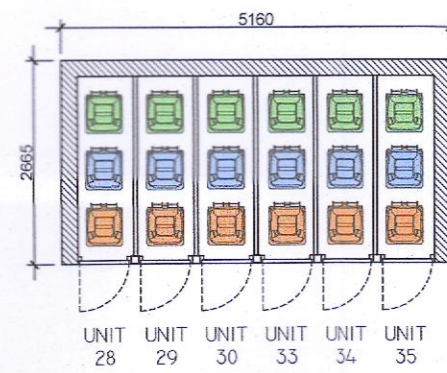


FLOOR PLAN
SCALE 1:100

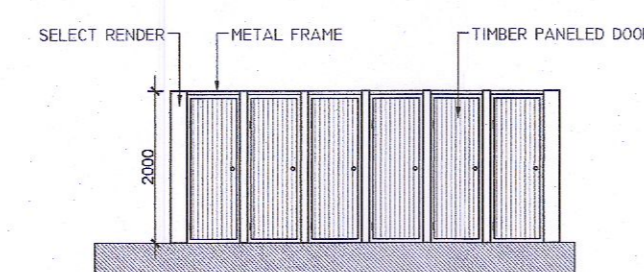


FRONT ELEVATION
SCALE 1:100

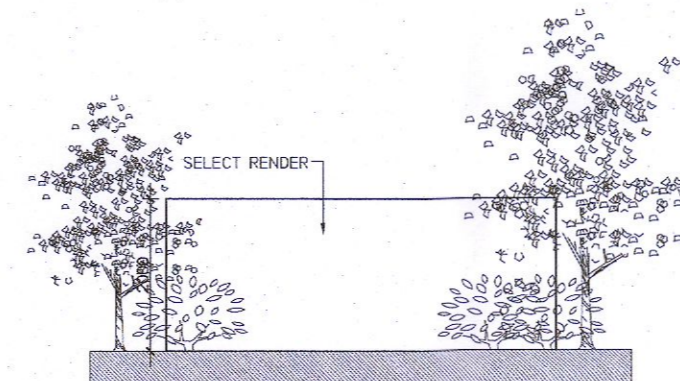


REAR ELEVATION
SCALE 1:100

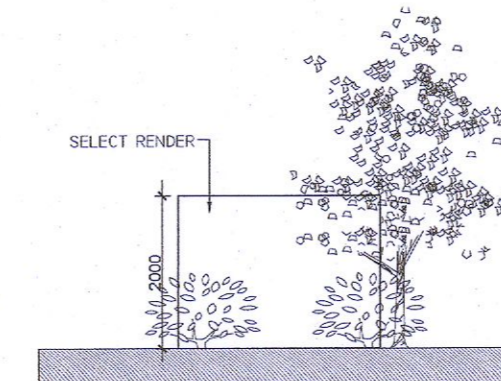

SIDE ELEVATION 1
SCALE 1:100

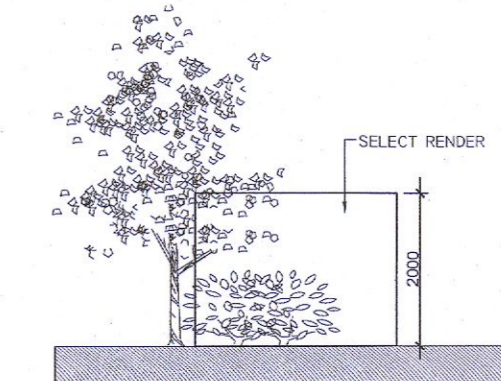


SIDE ELEVATION 2
SCALE 1:100

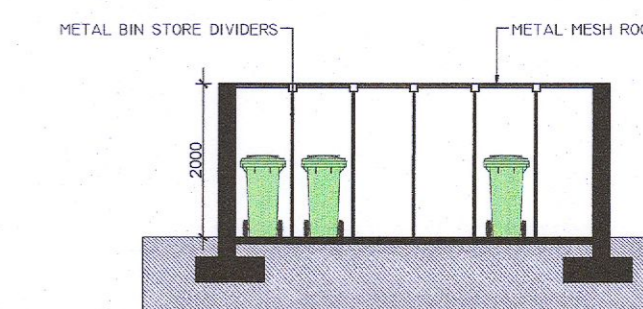


SECTION
SCALE 1:100

BIN STORE 3
4 UNITS 36-41


BIN STORE 3

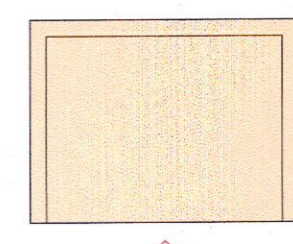


KEY PLAN DIAGRAM
SCALE 1:100

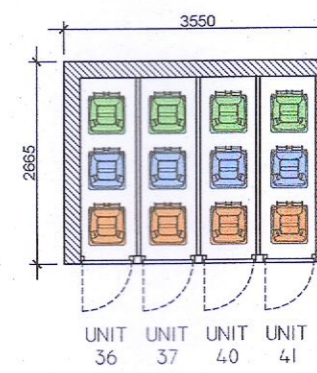


FLOOR PLAN
SCALE 1:100

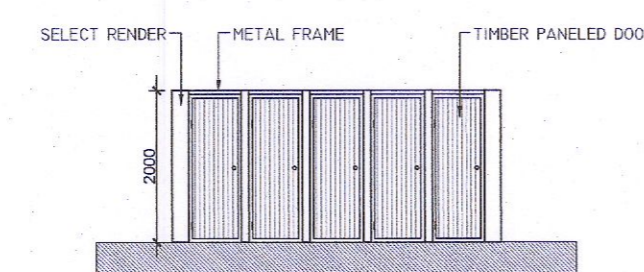


FRONT ELEVATION
SCALE 1:100

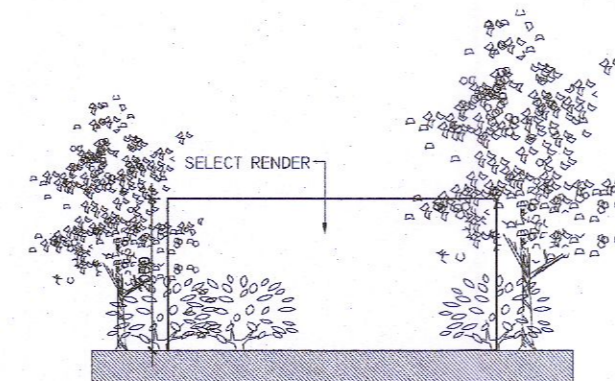


REAR ELEVATION
SCALE 1:100

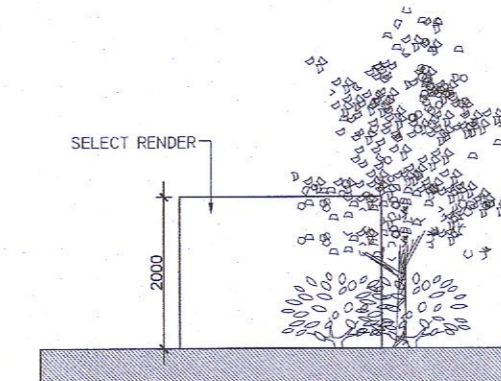

SIDE ELEVATION 1
SCALE 1:100

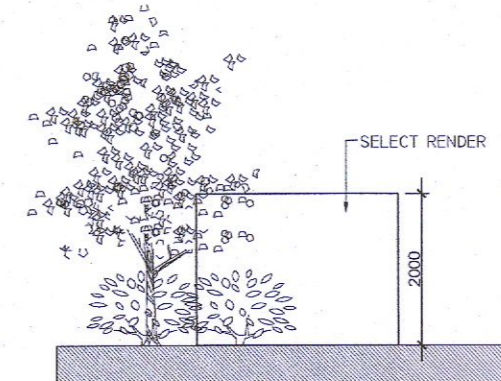

SIDE ELEVATION 2
SCALE 1:100

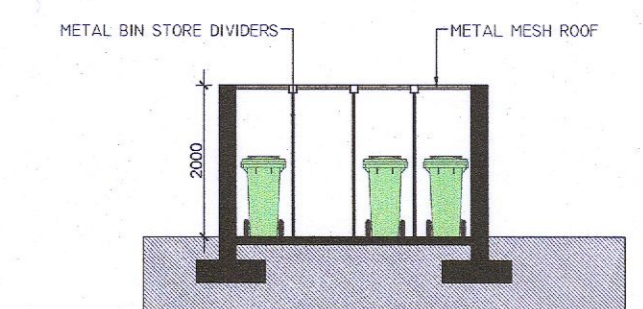


SECTION
SCALE 1:100

LEGEND

BIN STORES

- All boundaries, dimensions and levels are to be checked on site before construction and any discrepancies are to be reported to the Architect.
- Partial Service: Any discrepancies with site or other information is to be referred to the Architect and approval is to be sought before the implementation of the detail.
- Block and site plans are reproduced under license from the Ordnance Survey.
- Do not scale this drawing.
- For the purpose of construction, all relevant parties must check this information prior to implementation and report any discrepancies to the Architect.

PLANNING

 

Revisions	REV No	DATE	NOTE

Adrian Hill Architects
No. 15 The Seapoint Building,
44/45 Clontarf Road, Dublin 3.
t: +353 1 479 3141
w: adrianhill.ie

Project
Stoney Hill Road, Rathcoole, Co. Dublin

Client
Romeville Developments Ltd.

Drawing PROPOSED BIN STORES			
Job No	Reg No	Rev No	Status
2227	(P)220	-	PLANNING
Scale	Date	Drawn by	Checked by
1:100@A1	Aug-22	JFK	FW