

Planning Pack Map



CENTRE COORDINATES:
ITM 705713,734592

PUBLISHED: 09/08/2022
ORDER NO.: 50284544_1

MAP SERIES: 1:1,000
MAP SHEETS: 3261-03

COMPILED AND PUBLISHED BY:
Ordnance Survey Ireland,
Phoenix Park,
Dublin 8,
Ireland.

Unauthorised reproduction infringes Ordnance Survey Ireland and Government of Ireland copyright.


All rights reserved.
No part of this publication may be copied, reproduced or transmitted in any form or by any means without the prior written permission of the copyright owners.

The representation on this map of a road, track or footpath is not evidence of the existence of a right of way.


Ordnance Survey maps never show legal property boundaries, nor do they show ownership of physical features.

© Suirbhéireacht Ordnáis Éireann, 2022
© Ordnance Survey Ireland, 2022
www.osi.ie/copyright

LEGEND:
<http://www.osi.ie>;
search 'Large Scale Legend'

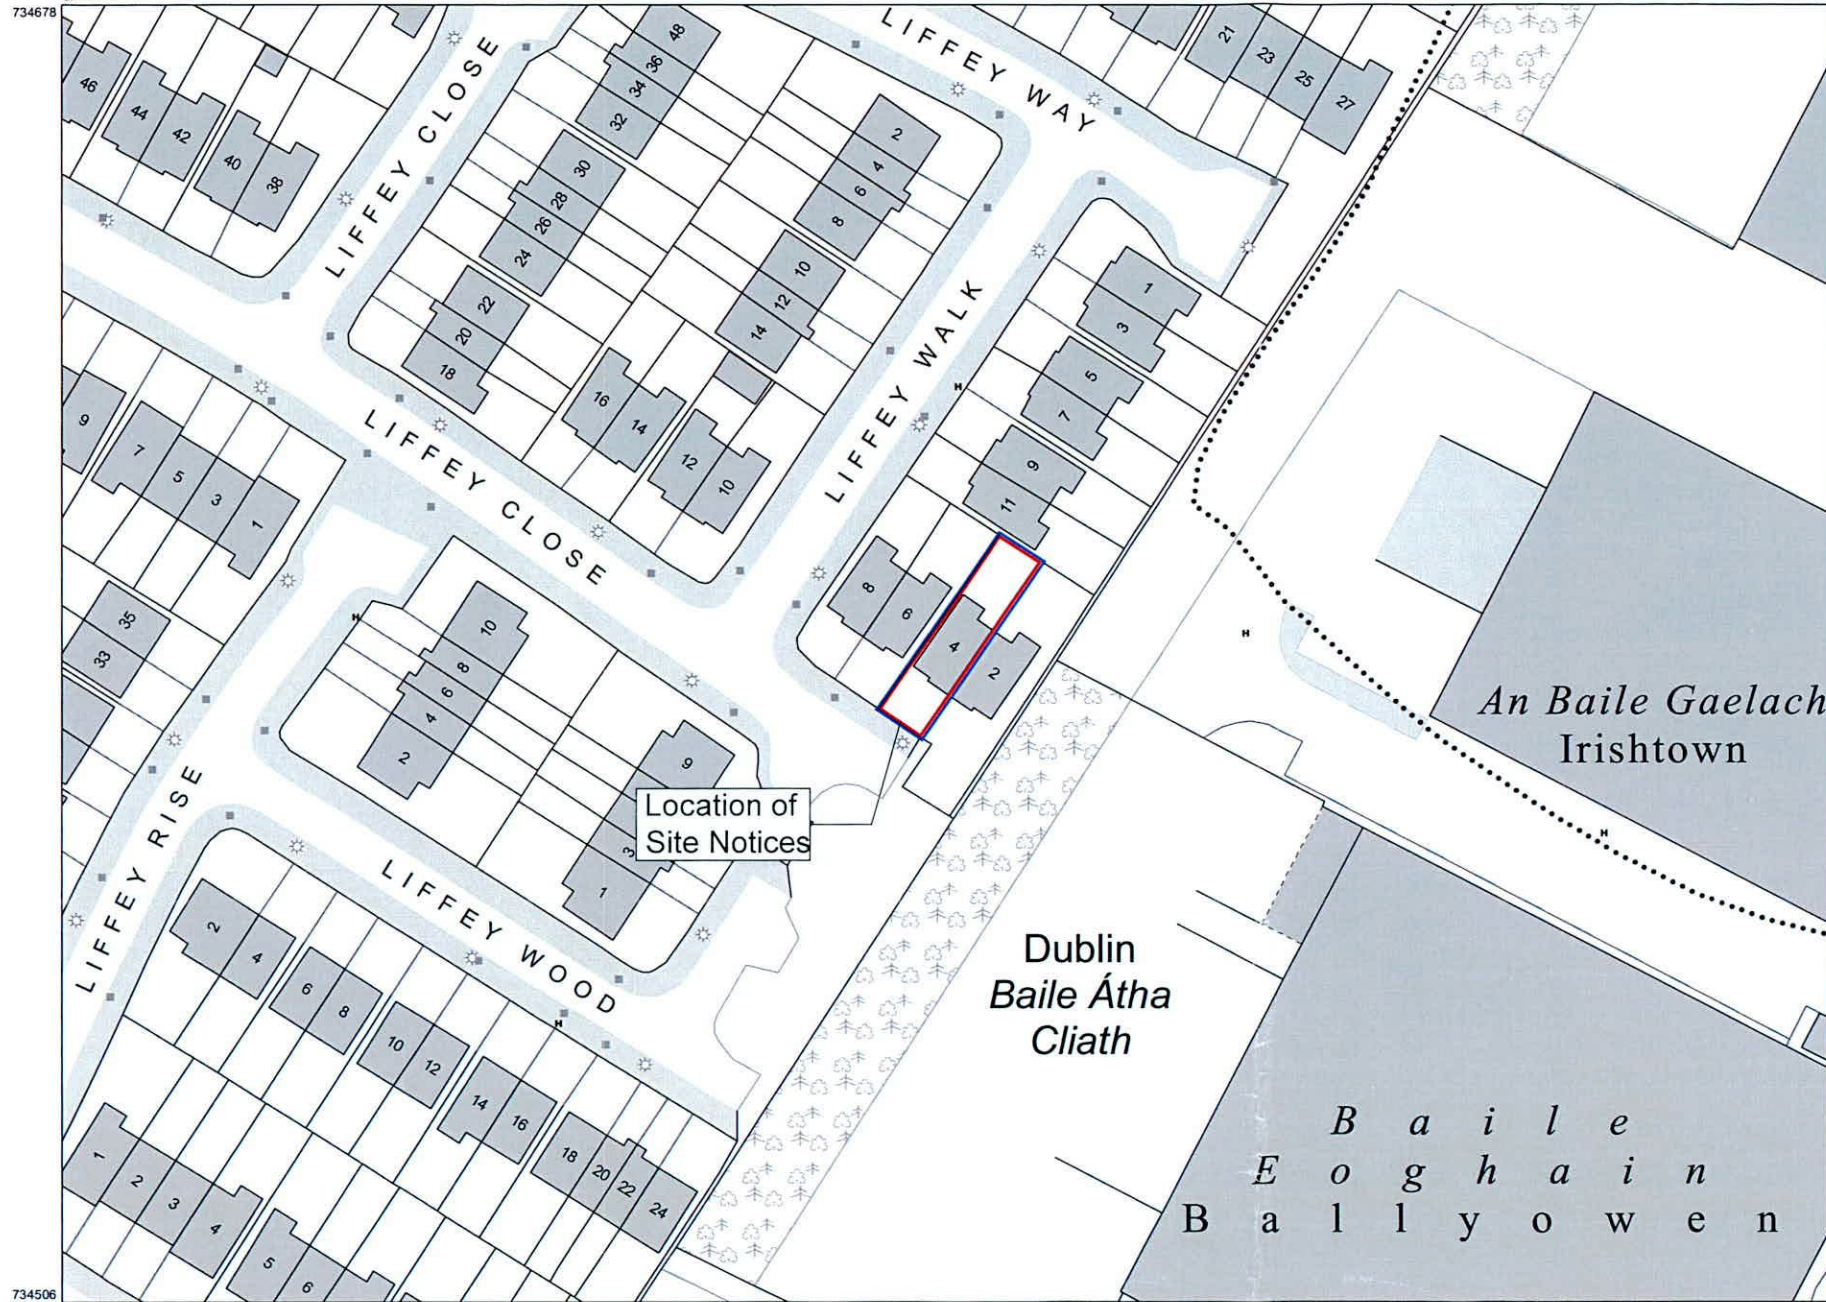

Location of Site Notices

 

OUTPUT SCALE: 1:1,000

CAPTURE RESOLUTION:
The map objects are only accurate to the resolution at which they were captured. Output scale is not indicative of data capture scale. Further information is available at: <http://www.osi.ie>; search 'Capture Resolution'



Site Location Plan

Extent of Ownership:

Site Boundary:

PLANNING

<small>NOTE:</small> Do not scale from this drawing. Written dimensions only to be used. Check all dimensions on site before work commences. Levels shown are for information purposes only and do not relate to O.S. Datum. For actual O.S. Datum Floor Levels refer to Site Plan.			<small>THIS DRAWING IS COPYRIGHT ©</small> CLIENT: ASIF SYED DRAWING TITLE: SITE LOCATION MAP DRAWN: MF DATE: AUG 2022		STATUS: PLANNING PROJECT TITLE: PLANNING PERMISSION & RETENTION 4 LIFFEY COSE, LIFFEY VALLEY CLOSE, LUCAN DRAWING NUMBER: 22031-PL-1.01 SCALE: 1:1000
			DATE: AUG 2022 SCALE: 1:1000		