



Front (South-West) Elevation / Context Elevation

Rear (North-East) Elevation

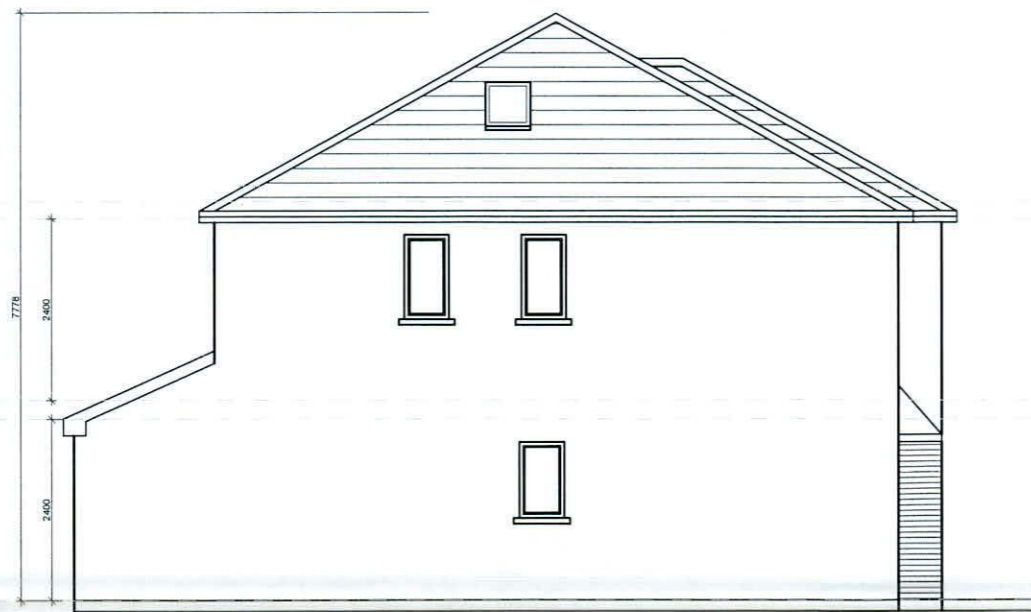

Side (North-West) Elevation

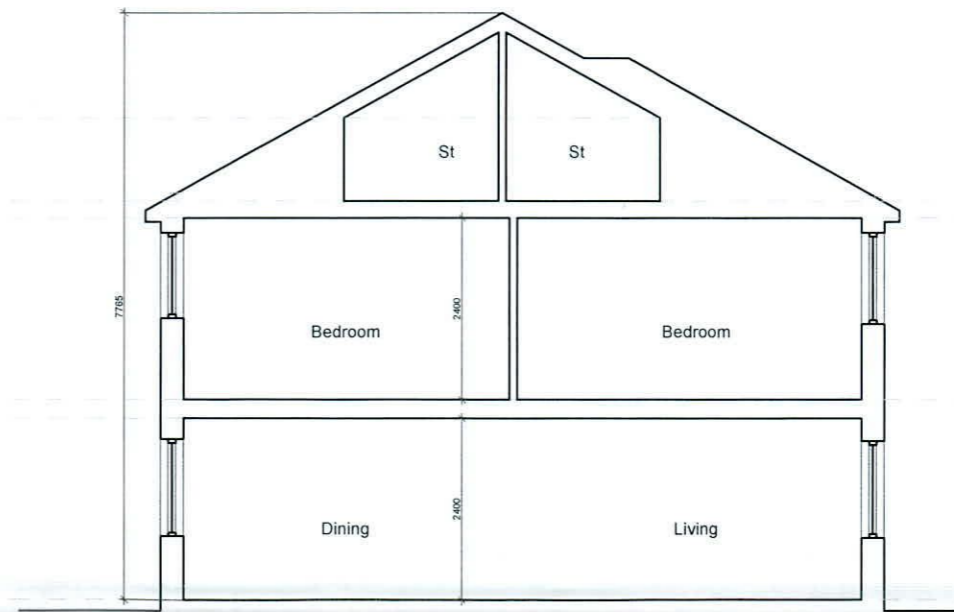

Section A-A

Existing Elevations

Site Boundary: - - - - -

PLANNING

<p>NOTE: Do not scale from this drawing, written dimensions only to be used. Check all dimensions on site before work commences. Levels shown are for information purposes only and do not relate to O.S. Datum. For actual O.S. Datum Floor Levels refer to Site Plan.</p>		<p>STATUS: PLANNING</p>	
<p>CLIENT: ASIF SYED</p>		<p>PROJECT TITLE: PLANNING PERMISSION & RETENTION 4 LIFFEY COSE, LIFFEY VALLEY CLOSE, LUCAN</p>	
<p>DRAWING TITLE: EXISTING ELEVATIONS & SECTION A-A</p>		<p>DRAWING NUMBER: 22031-PL-3.01</p>	
<p>DRAWN: MF</p>	<p>DATE: AUG 2022</p>	<p>SCALE: 1:100</p>	<p>REV:</p>