





Ground Floor Plan

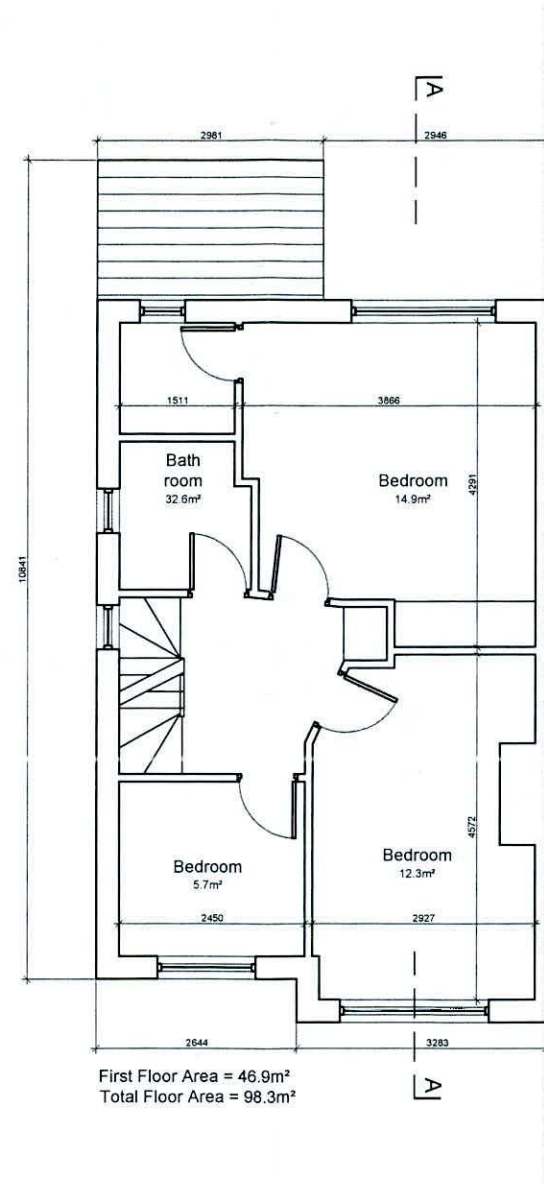

First Floor Plan

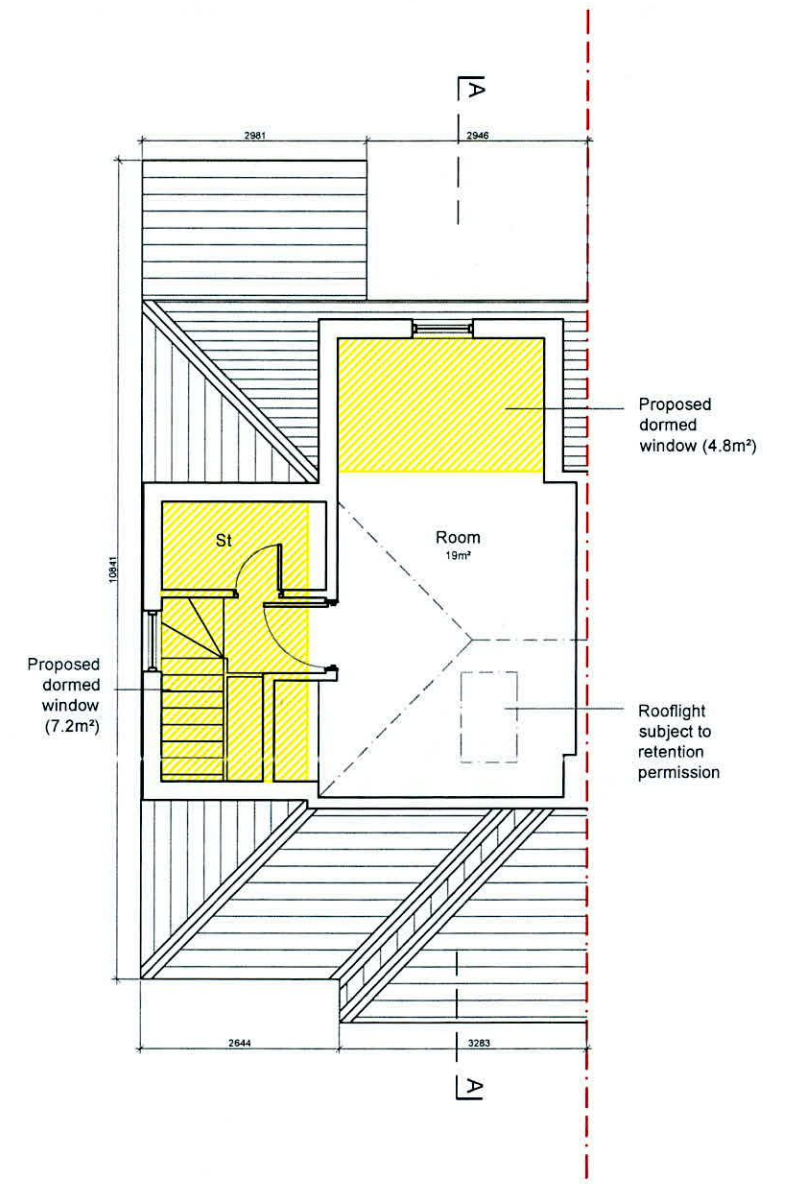

Attic Plan

Site Boundary: 
Proposed Development: 

Proposed Plans

PLANNING

<p>NOTE: Do not scale from this drawing, written dimensions only to be used. Check all dimensions on site before work commences. Levels shown are for information purposes only and do not relate to O.S. Datum. For actual O.S. Datum Floor Levels refer to Site Plan.</p>		<p>STATUS: PLANNING</p>	
<p>CLIENT: ASIF SYED</p>		<p>PROJECT TITLE: PLANNING PERMISSION & RETENTION 4 LIFFEY COSE, LIFFEY VALLEY CLOSE, LUCAN</p>	
<p>DRAWING TITLE: PROPOSED PLANS GROUND, FIRST & ATTIC</p>		<p>DRAWING NUMBER: 22031-PL-2.02</p>	
<p>DRAWN: MF</p>	<p>CAD:</p>	<p>DATE: AUG 2022</p>	<p>SCALE: 1:100</p>