


NOTES

- 1. SITE BOUNDARY
- 2. APPROVED PERMITTED ELEVATION AS PERMITTED DEVELOPMENT UNDER PLANNING APPLICATION REG. REF. SD18A0053
- 3. PROPOSED ELEVATION
- 4. APPROVED PERMITTED ELEVATION AS PERMITTED DEVELOPMENT UNDER PLANNING APPLICATION REG. REF. SD18A0053

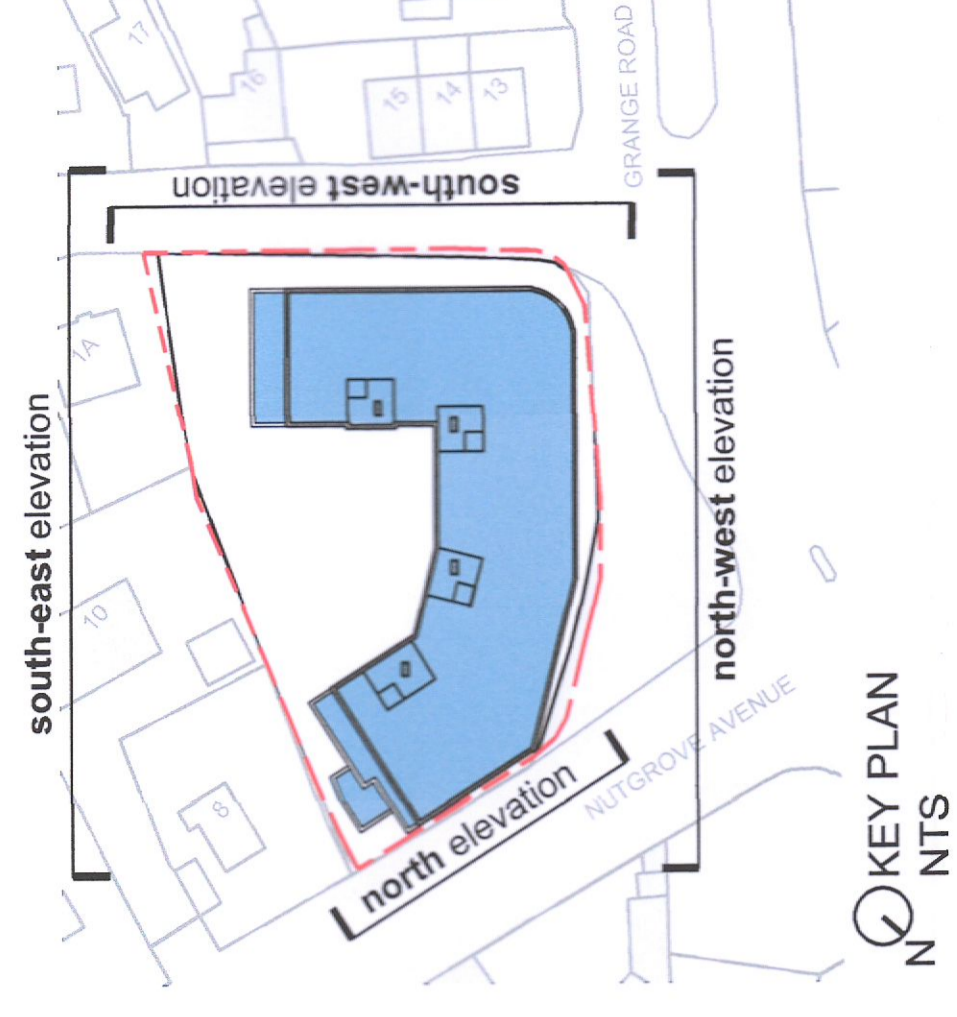

- LEGEND:**
- 1 WINDOW CASING: PRESSED METAL LAMINATE, RAL COLOR 7037
 - 2 BRICK: WEST TOWER BRICK SLIPS
 - 3 RENDER: CEMENT RENDER WITH PAINTED FINISH, RAL COLOR 9016
 - 4 POWDER COATED ALUMINIUM: ALUMINIUM PANELS, RAL COLOR 9016
 - 5 PRIVACY SCREEN: WINDOW GLAZED IMPACT SCREEN WINDOW
 - 6 PARAMETER FACON: PRESSED METAL LAMINATE, RAL COLOR 7037
 - 7 WINDOW: UNPOURED CHARCOAL GREY UPVC COLOUR GLAZED
 - 8 BALCONY: ALUMINIUM RAILING POWDER COATED, RAL COLOR 9016
 - 9 BALCONY FLOORING: ANTHRACITE GREY MAT, 30.5P
 - 10 CURTAIN WALL: VERTICAL TIMBER PANEL, RAL COLOR 9016
 - 11 BRICK: WEST TOWER BRICK SLIPS
 - 12 POWDER COATED ALUMINIUM: ALUMINIUM PANELS, RAL COLOR 9016
 - 13 PRIVACY SCREEN: WINDOW GLAZED IMPACT SCREEN WINDOW

CLARIFICATION OF ADDITIONAL INFORMATION REG. REF. SD22A0126

REV	DATE	DRN	NOTES
B	06.09.22	BD	CHANGES TO WINDOWS AS PER CLARIFICATION OF ADDITIONAL INFORMATION
A	11.07.22	BD	CHANGES TO THE WINDOWS AS PER REVISED FLOOR PLANS

DO NOT SCALE FROM THIS DRAWING. USE FIGURED DIMENSIONS IN ALL CASES. VERIFY DIMENSIONS TO BE BUILT IN CONFORMANCE WITH THE ARCHITECT'S SPECIFICATION. THIS DRAWING IS COPYRIGHT AND MAY ONLY BE REPRODUCED WITH THE ARCHITECT'S PERMISSION.

CDP Architecture
 CONSULTANTS - PLANNING, ARCHITECTURE & ENGINEERING
 1 The Mall, New Street, Limerick, Co. Limerick, T91 V9R8
 T: 01 624 4488
 E: info@cdp-architect.com
 W: www.cdp-architect.com

CLARIFICATION OF ADDITIONAL INFORMATION


JOB	RESIDENTIAL DEVELOPMENT AT GRANGE ROAD, RATHFARNHAM, DUBLIN 14
CLIENT	FIRST STEP HOMES LTD
DATE	SEPTEMBER 2022
DRN	BD
SCALE	1:100@A0
DRAWING TITLE	PROPOSED ELEVATIONS NORTH WEST, NORTH, SOUTH EAST AND SOUTH WEST
CHECKED	PM
DRAWING NUMBER	2020_134
REVISION	B
	3.1.201




PROPOSED NEW NORTH-WEST ELEVATION
SCALE 1:100



PROPOSED NEW NORTH ELEVATION
SCALE 1:100

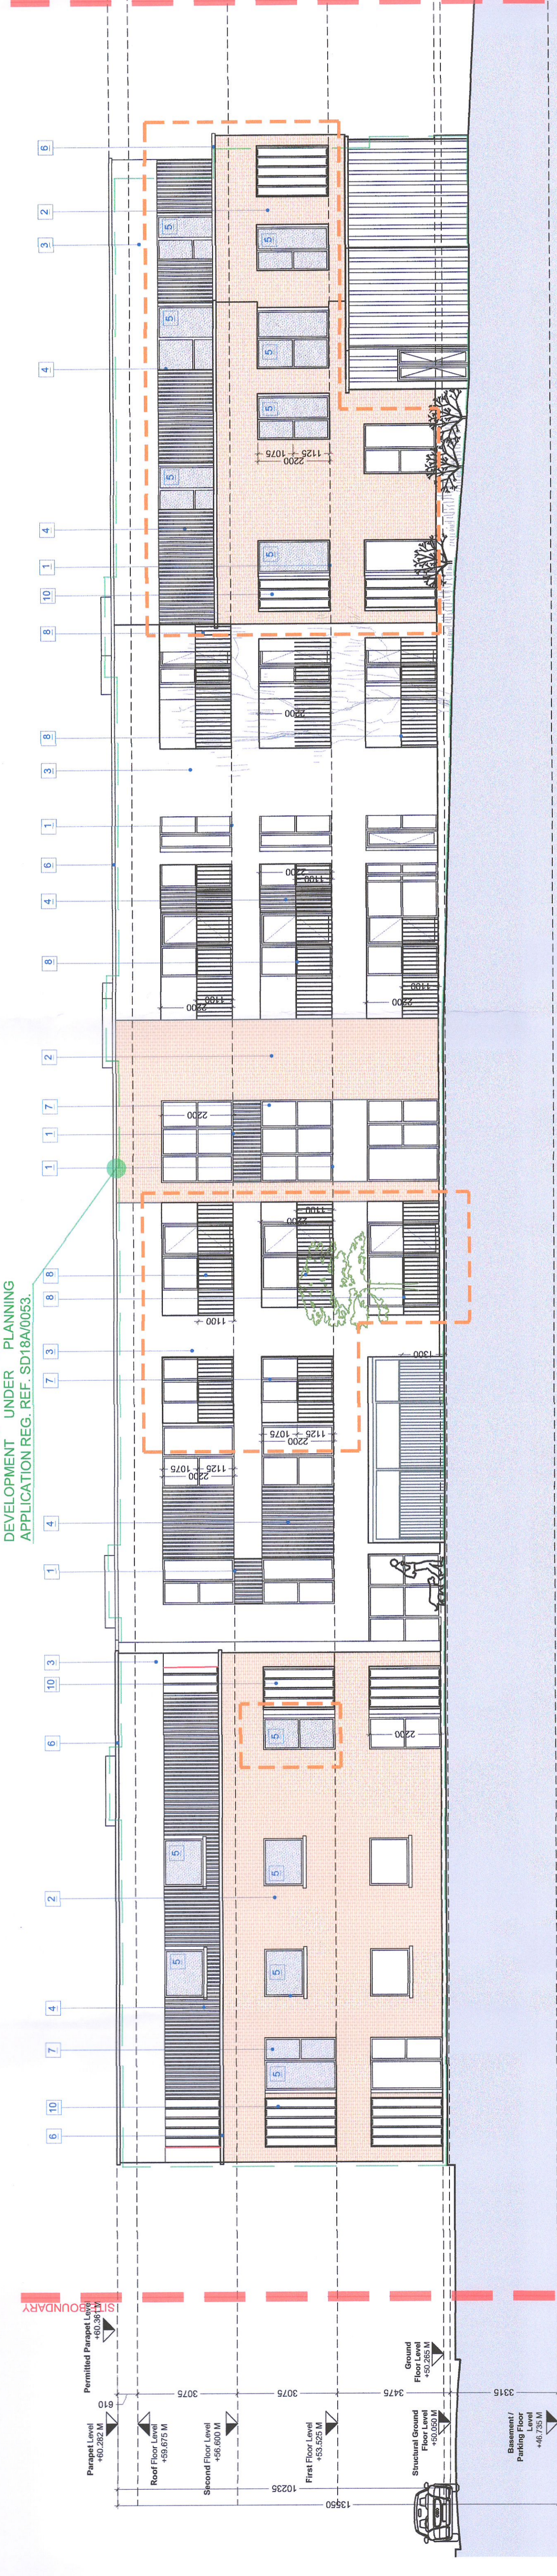

PROPOSED NEW NORTH-EAST ELEVATION
SCALE 1:100

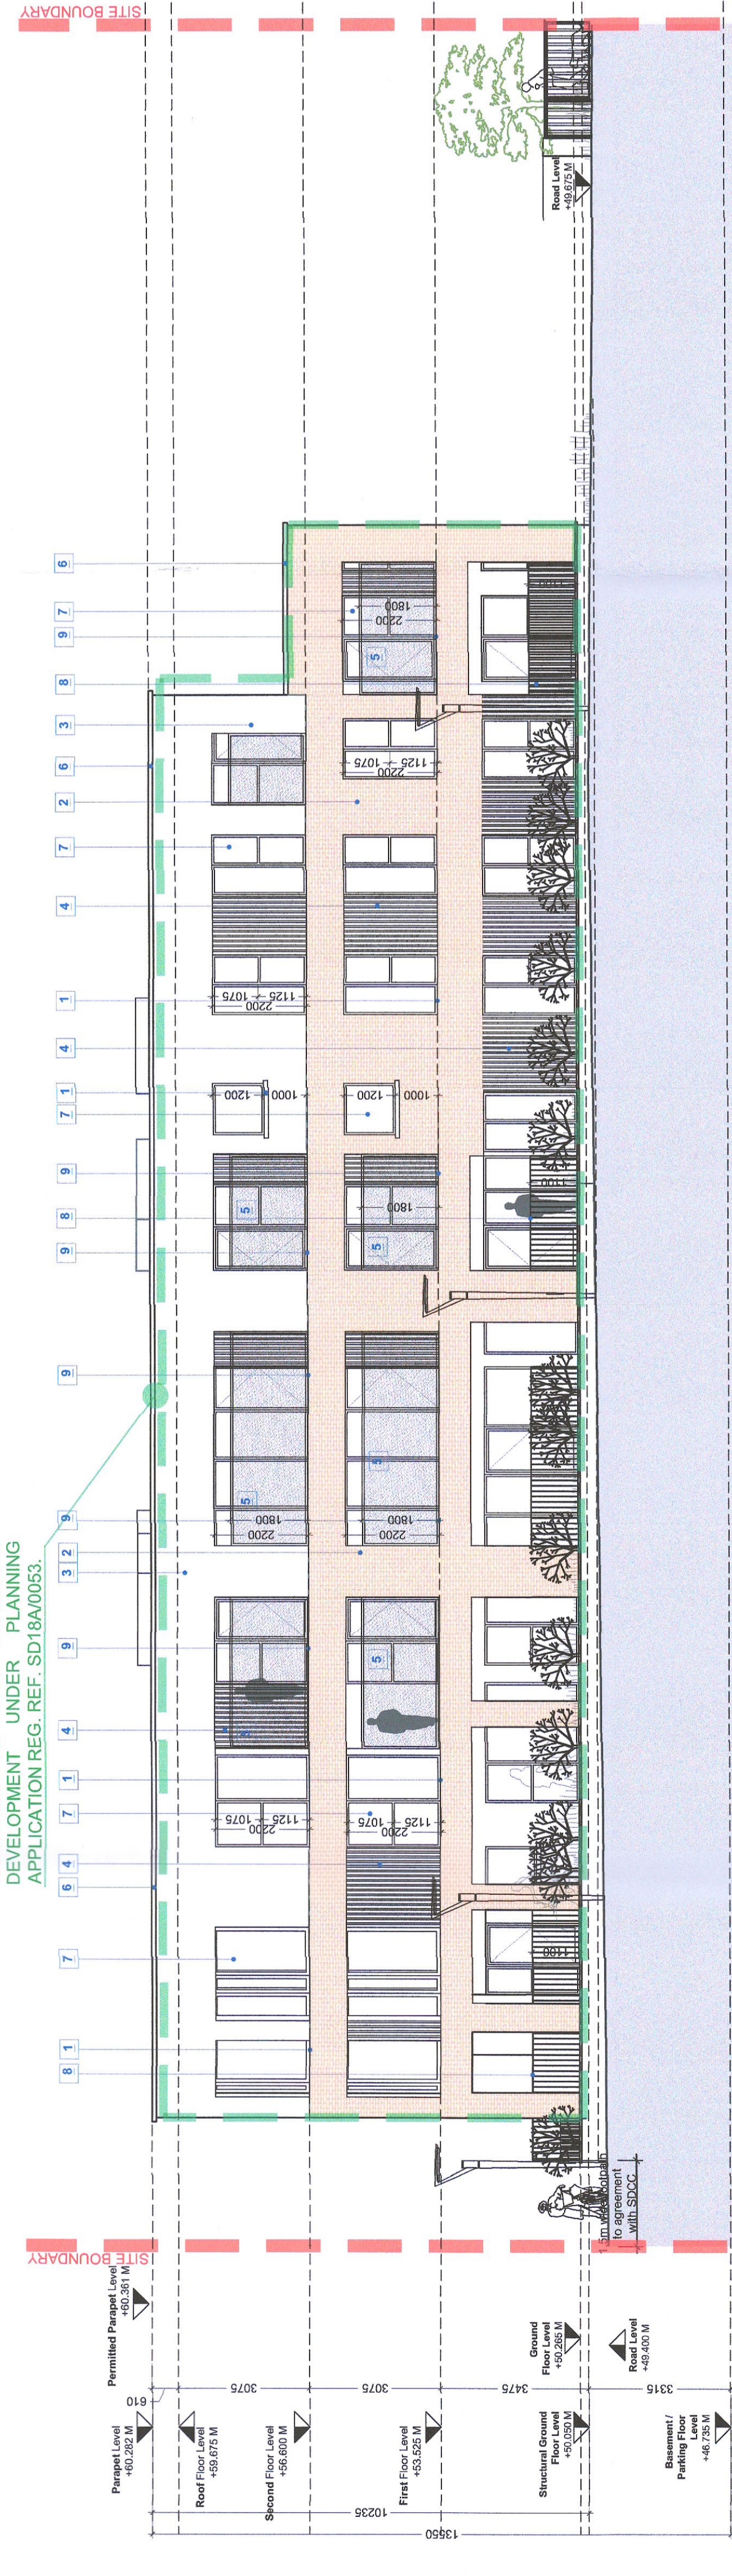

PROPOSED NEW SOUTH-WEST ELEVATION
SCALE 1:100