


**PROPOSED HOUSETYPE E**

**4 Bed Detached Split Level**  
Total GFA 161 sqm

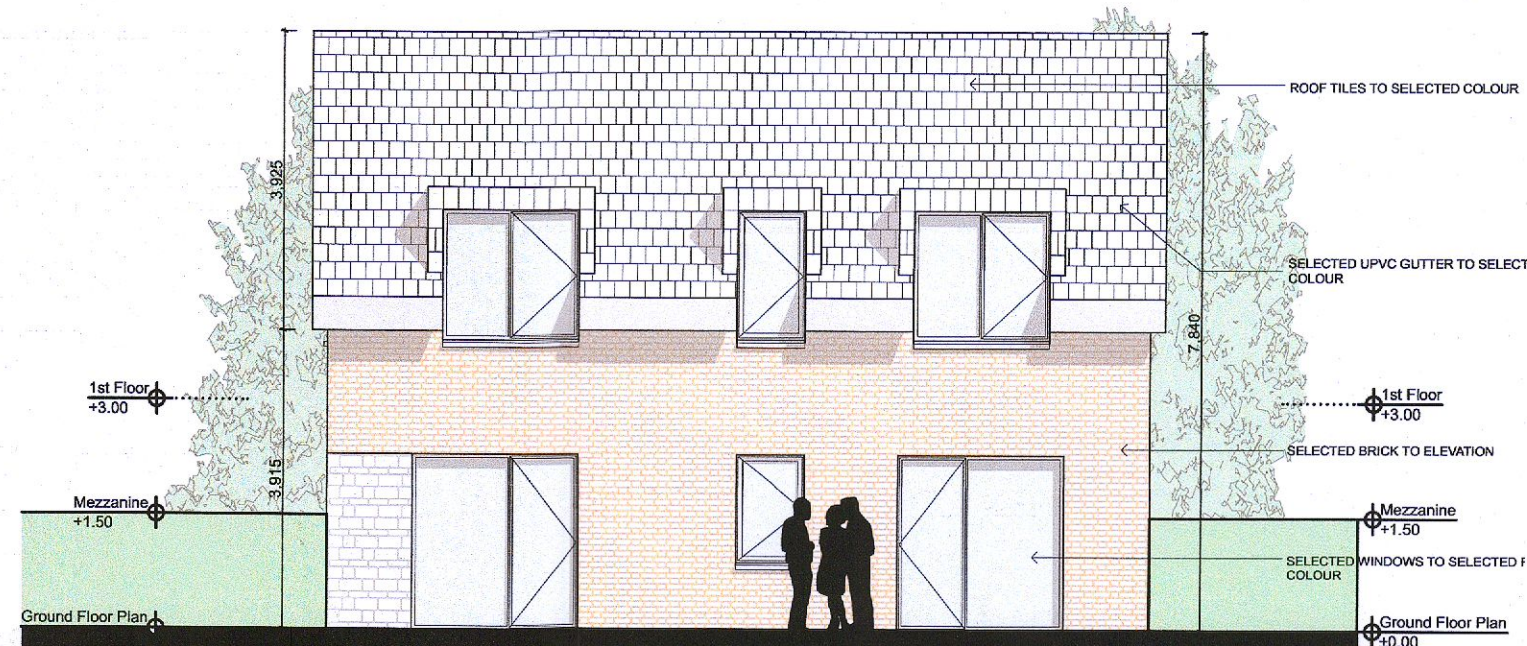

**Front Elevation**  
SCALE 1:100




**Side Elevation**  
SCALE 1:100




**Side Elevation**  
SCALE 1:100




**Rear Elevation**  
SCALE 1:100

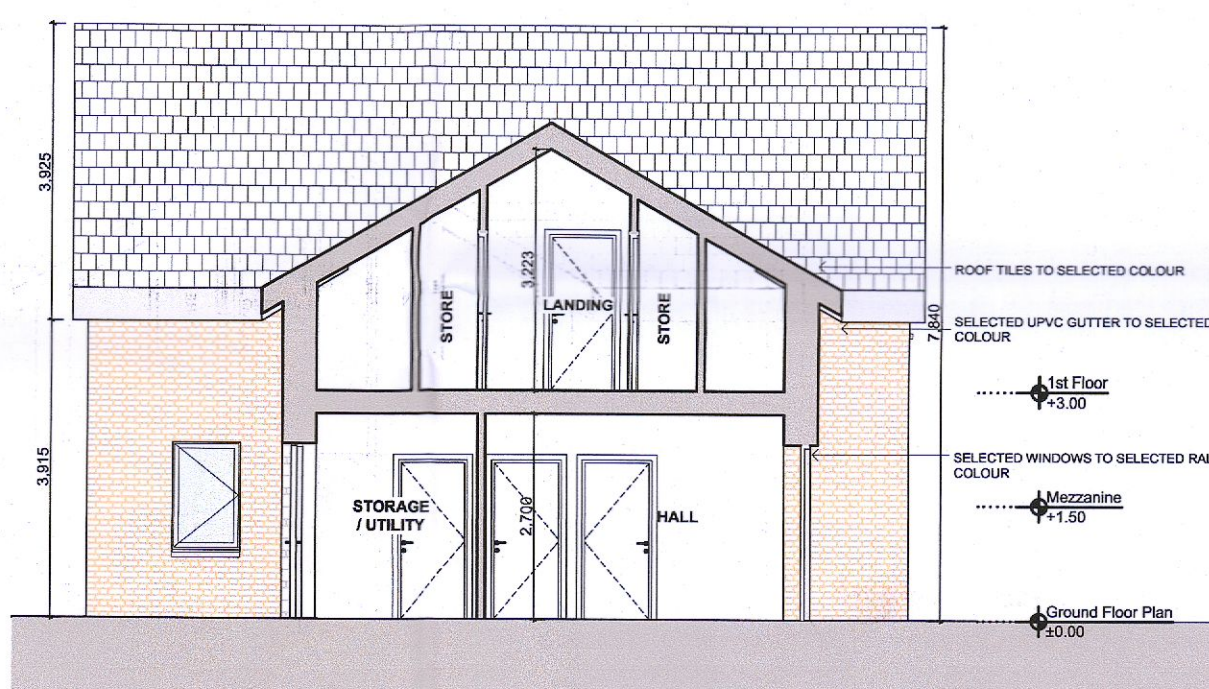

**Section 1**  
SCALE 1:100

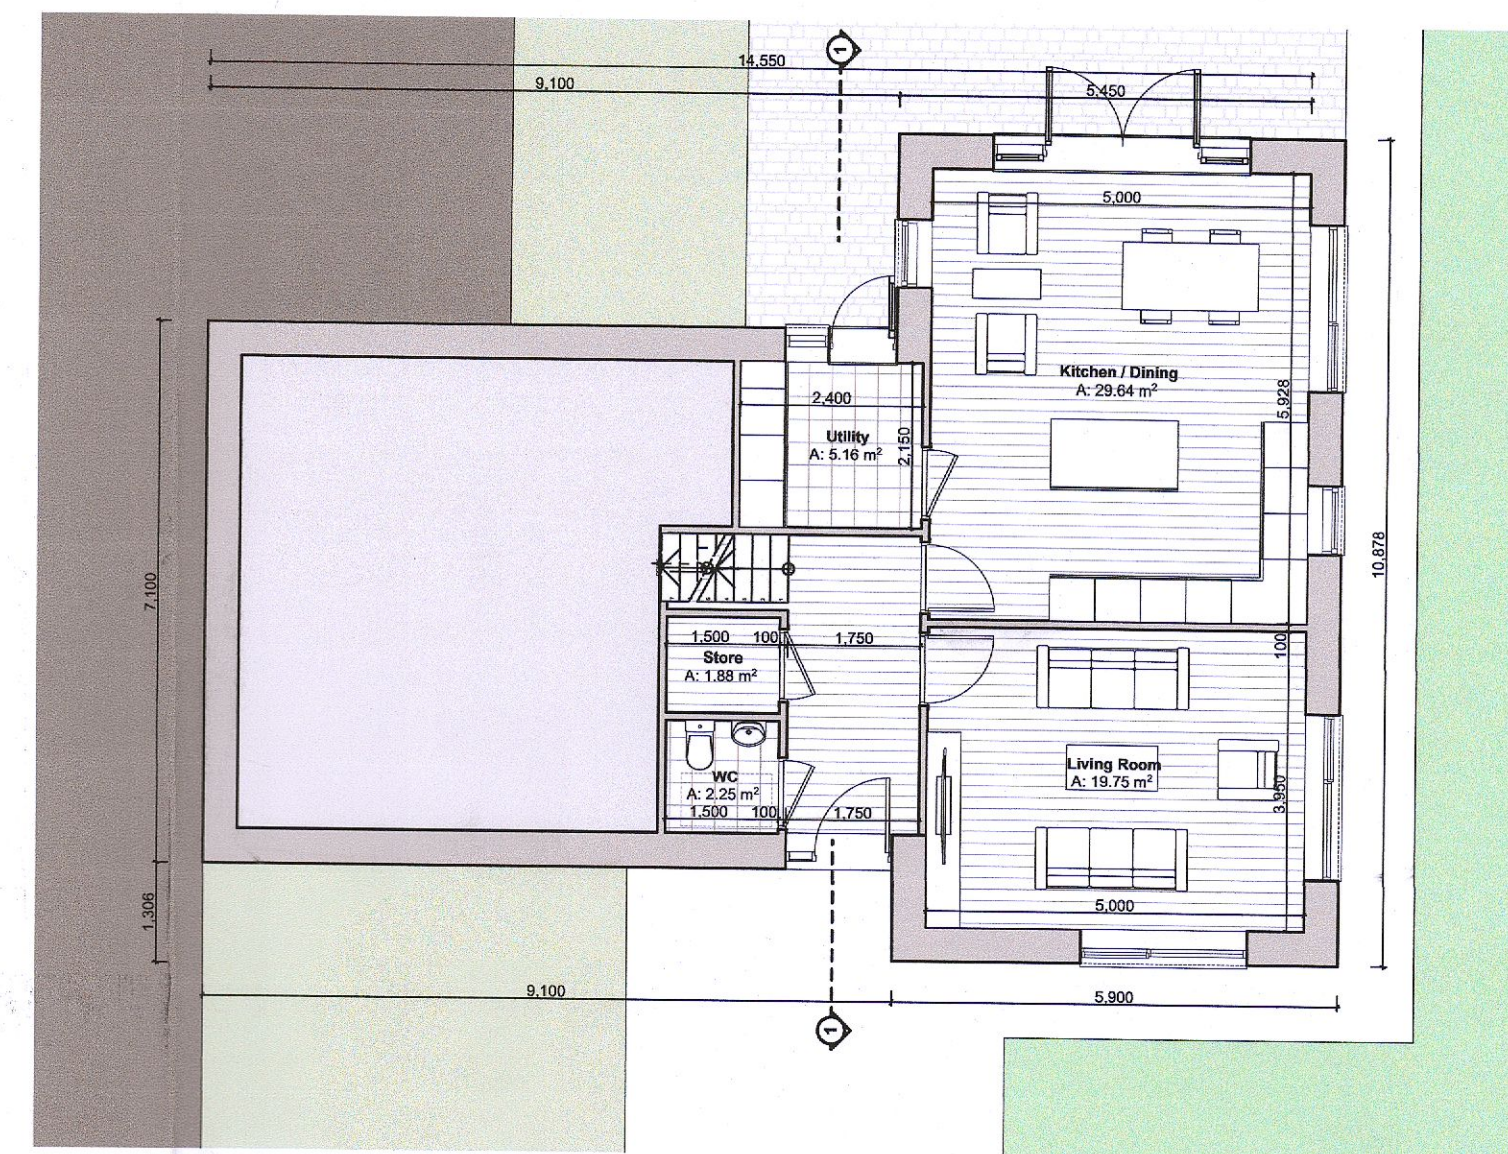


**Ground Floor Plan**  
SCALE 1:100

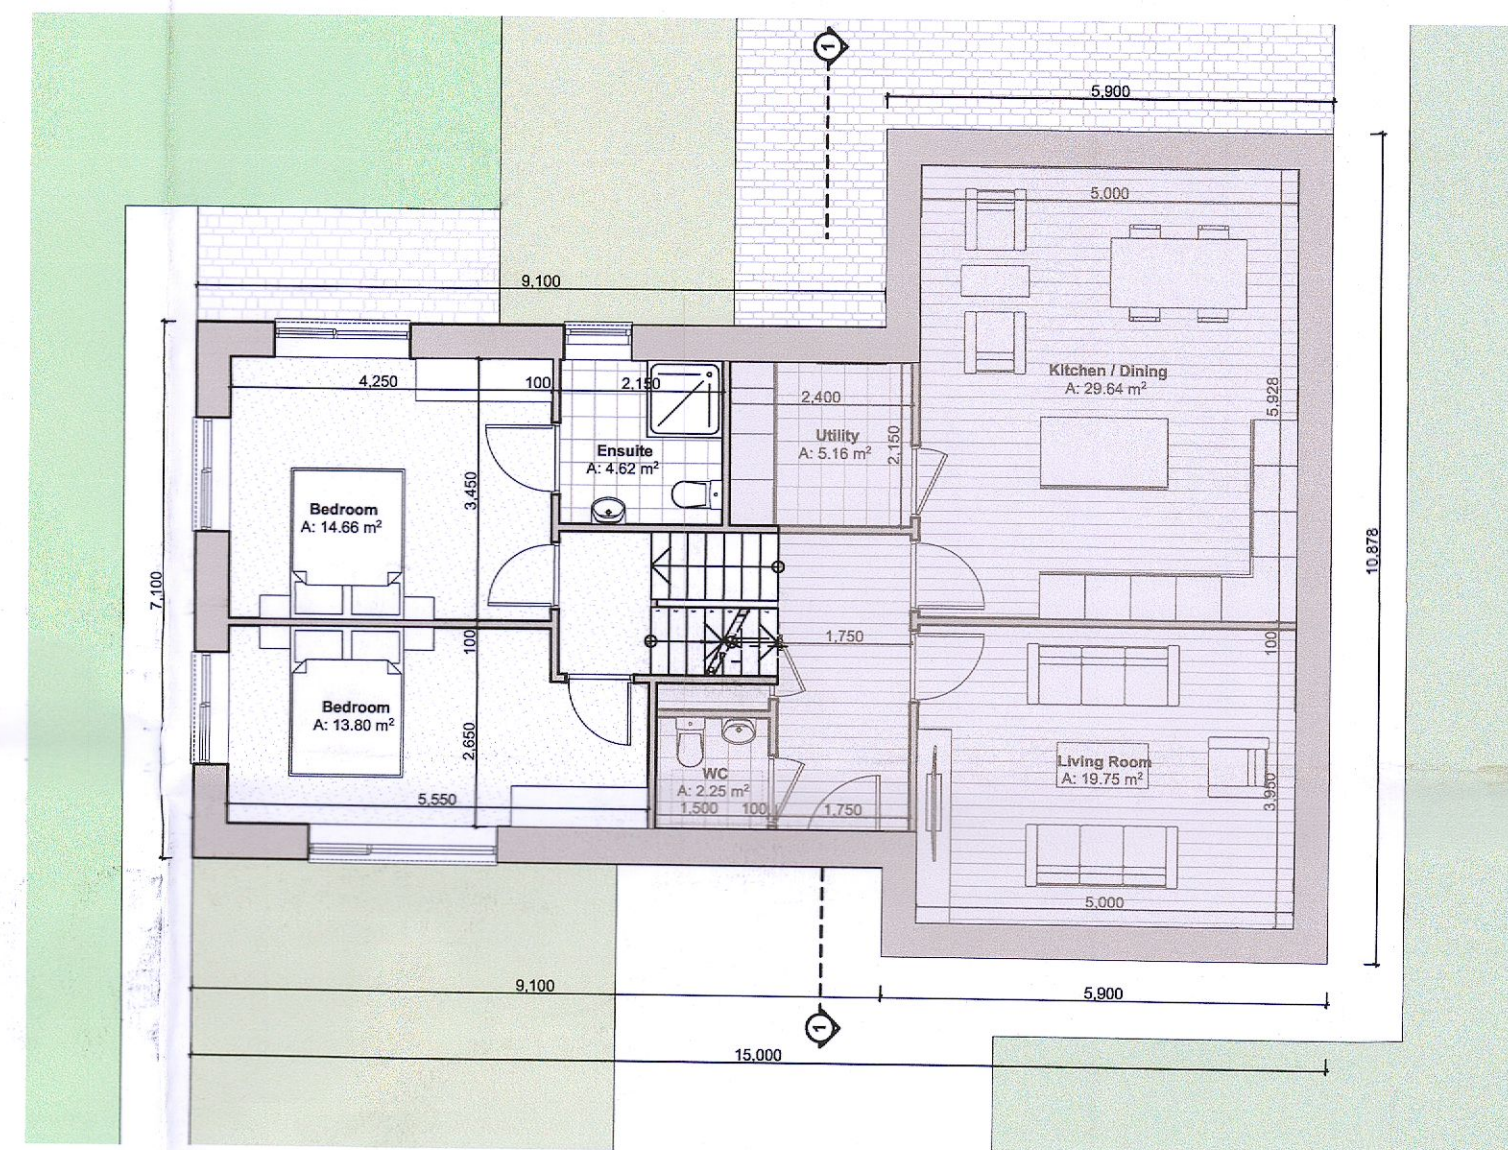


**Mezzanine**  
SCALE 1:100



**House - Type E - Front View**

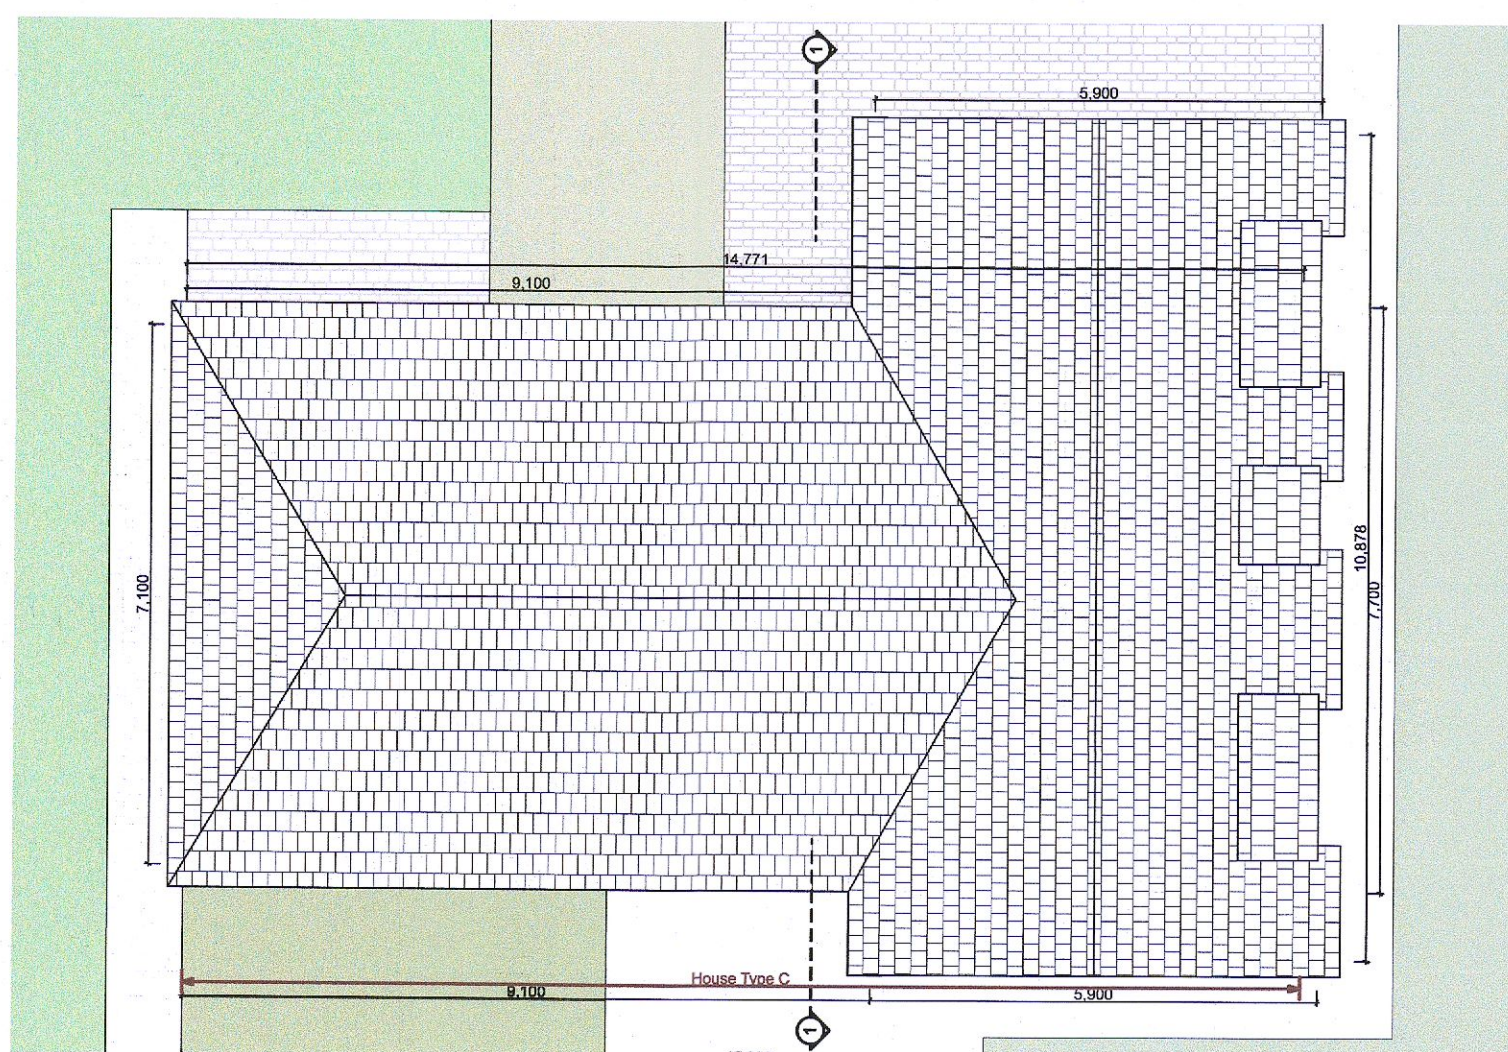

**Roof Plan**  
SCALE 1:100

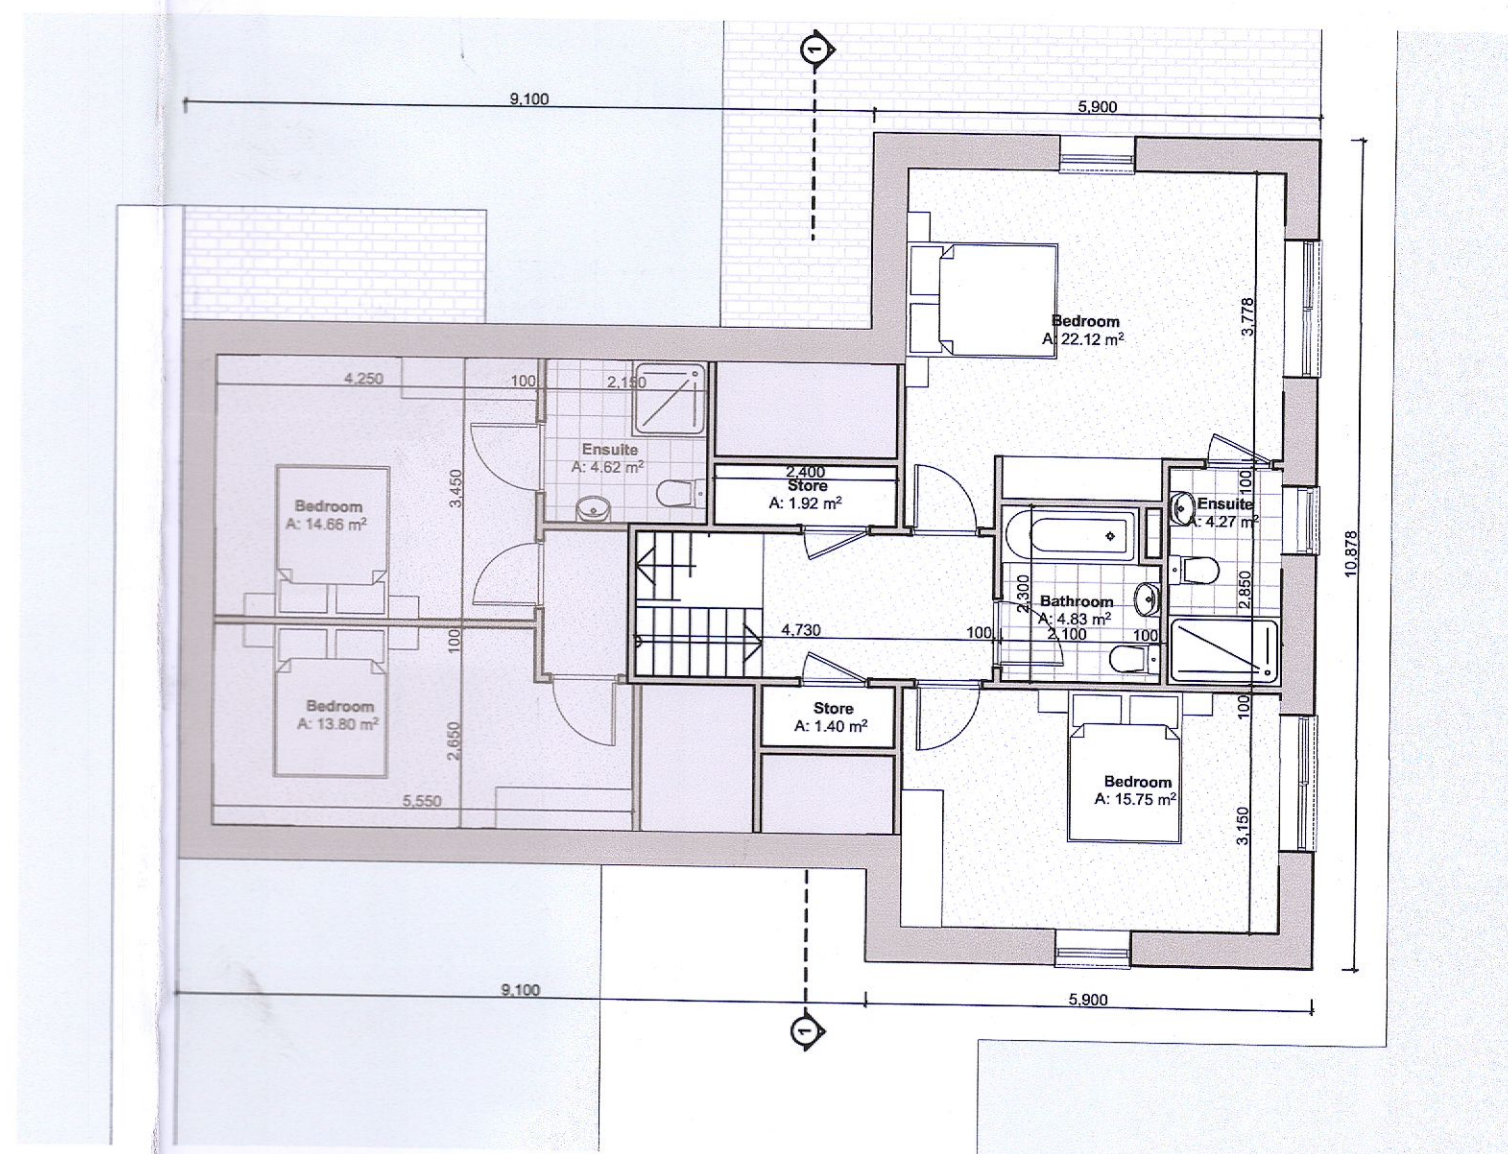

**1st Floor**  
SCALE 1:100

