



ENLARGEMENT OF PROPOSED PROPOSED WIND BARRIER

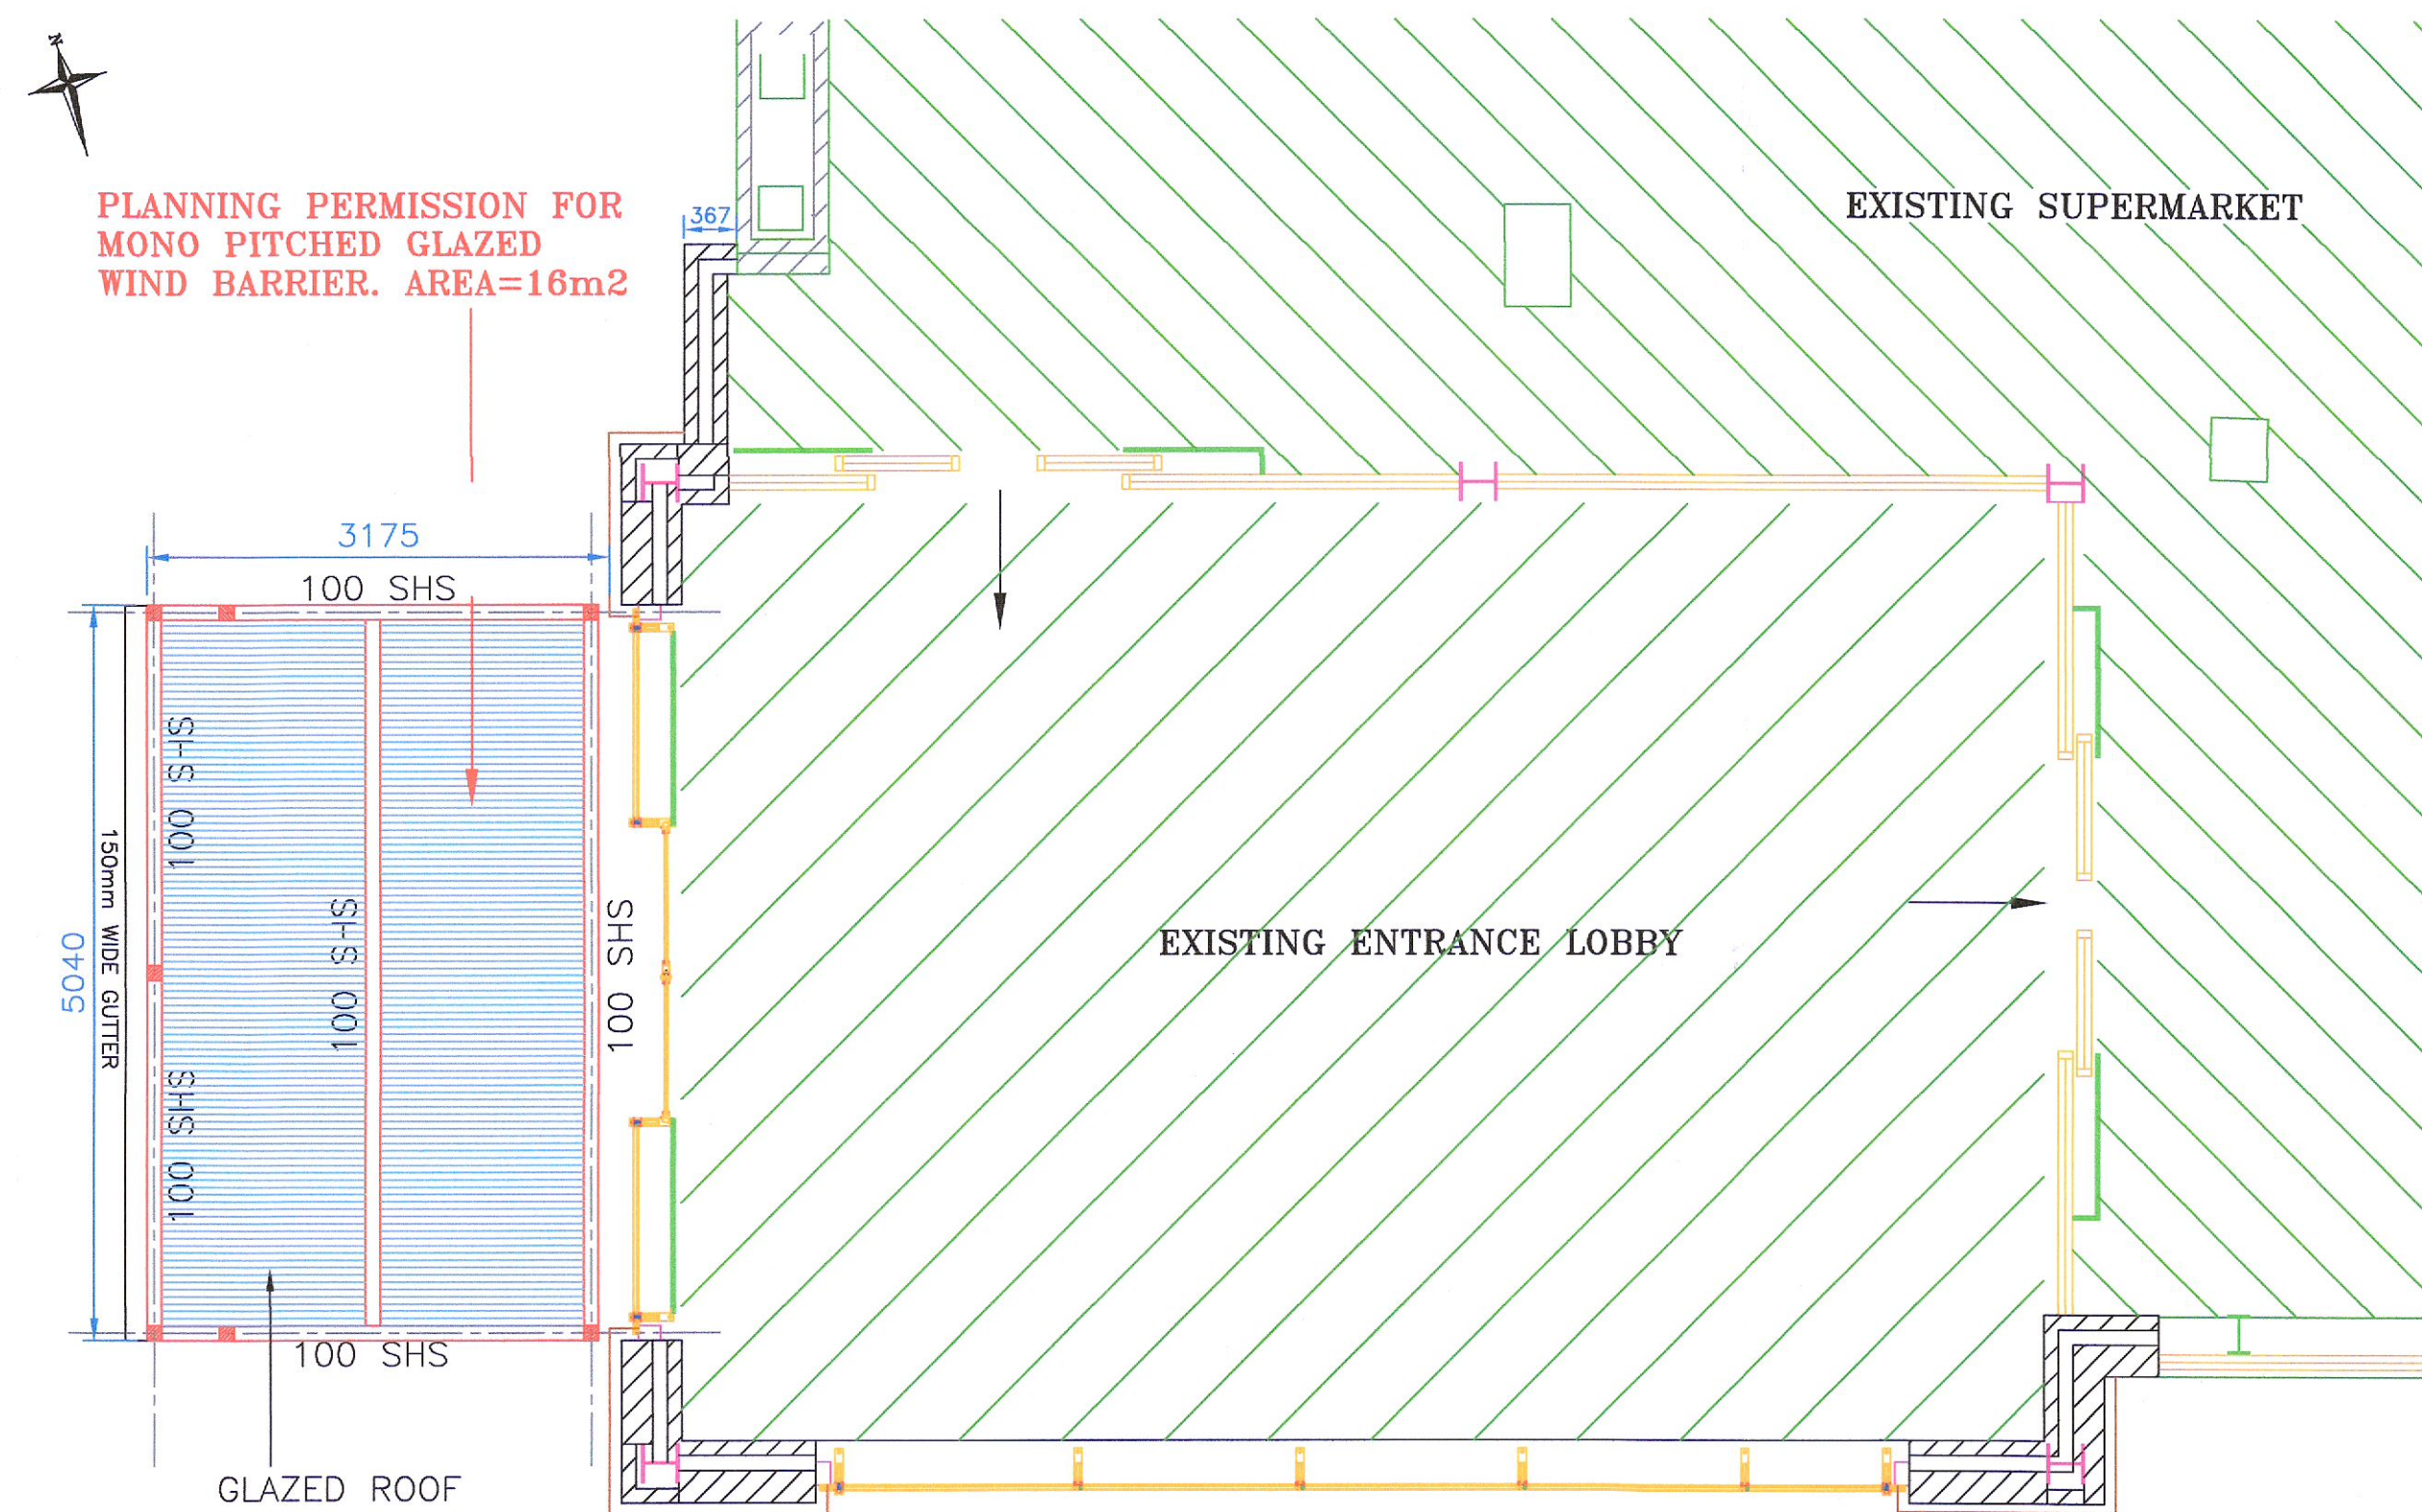

ROOF PLAN OF PROPOSED WIND BARRIER

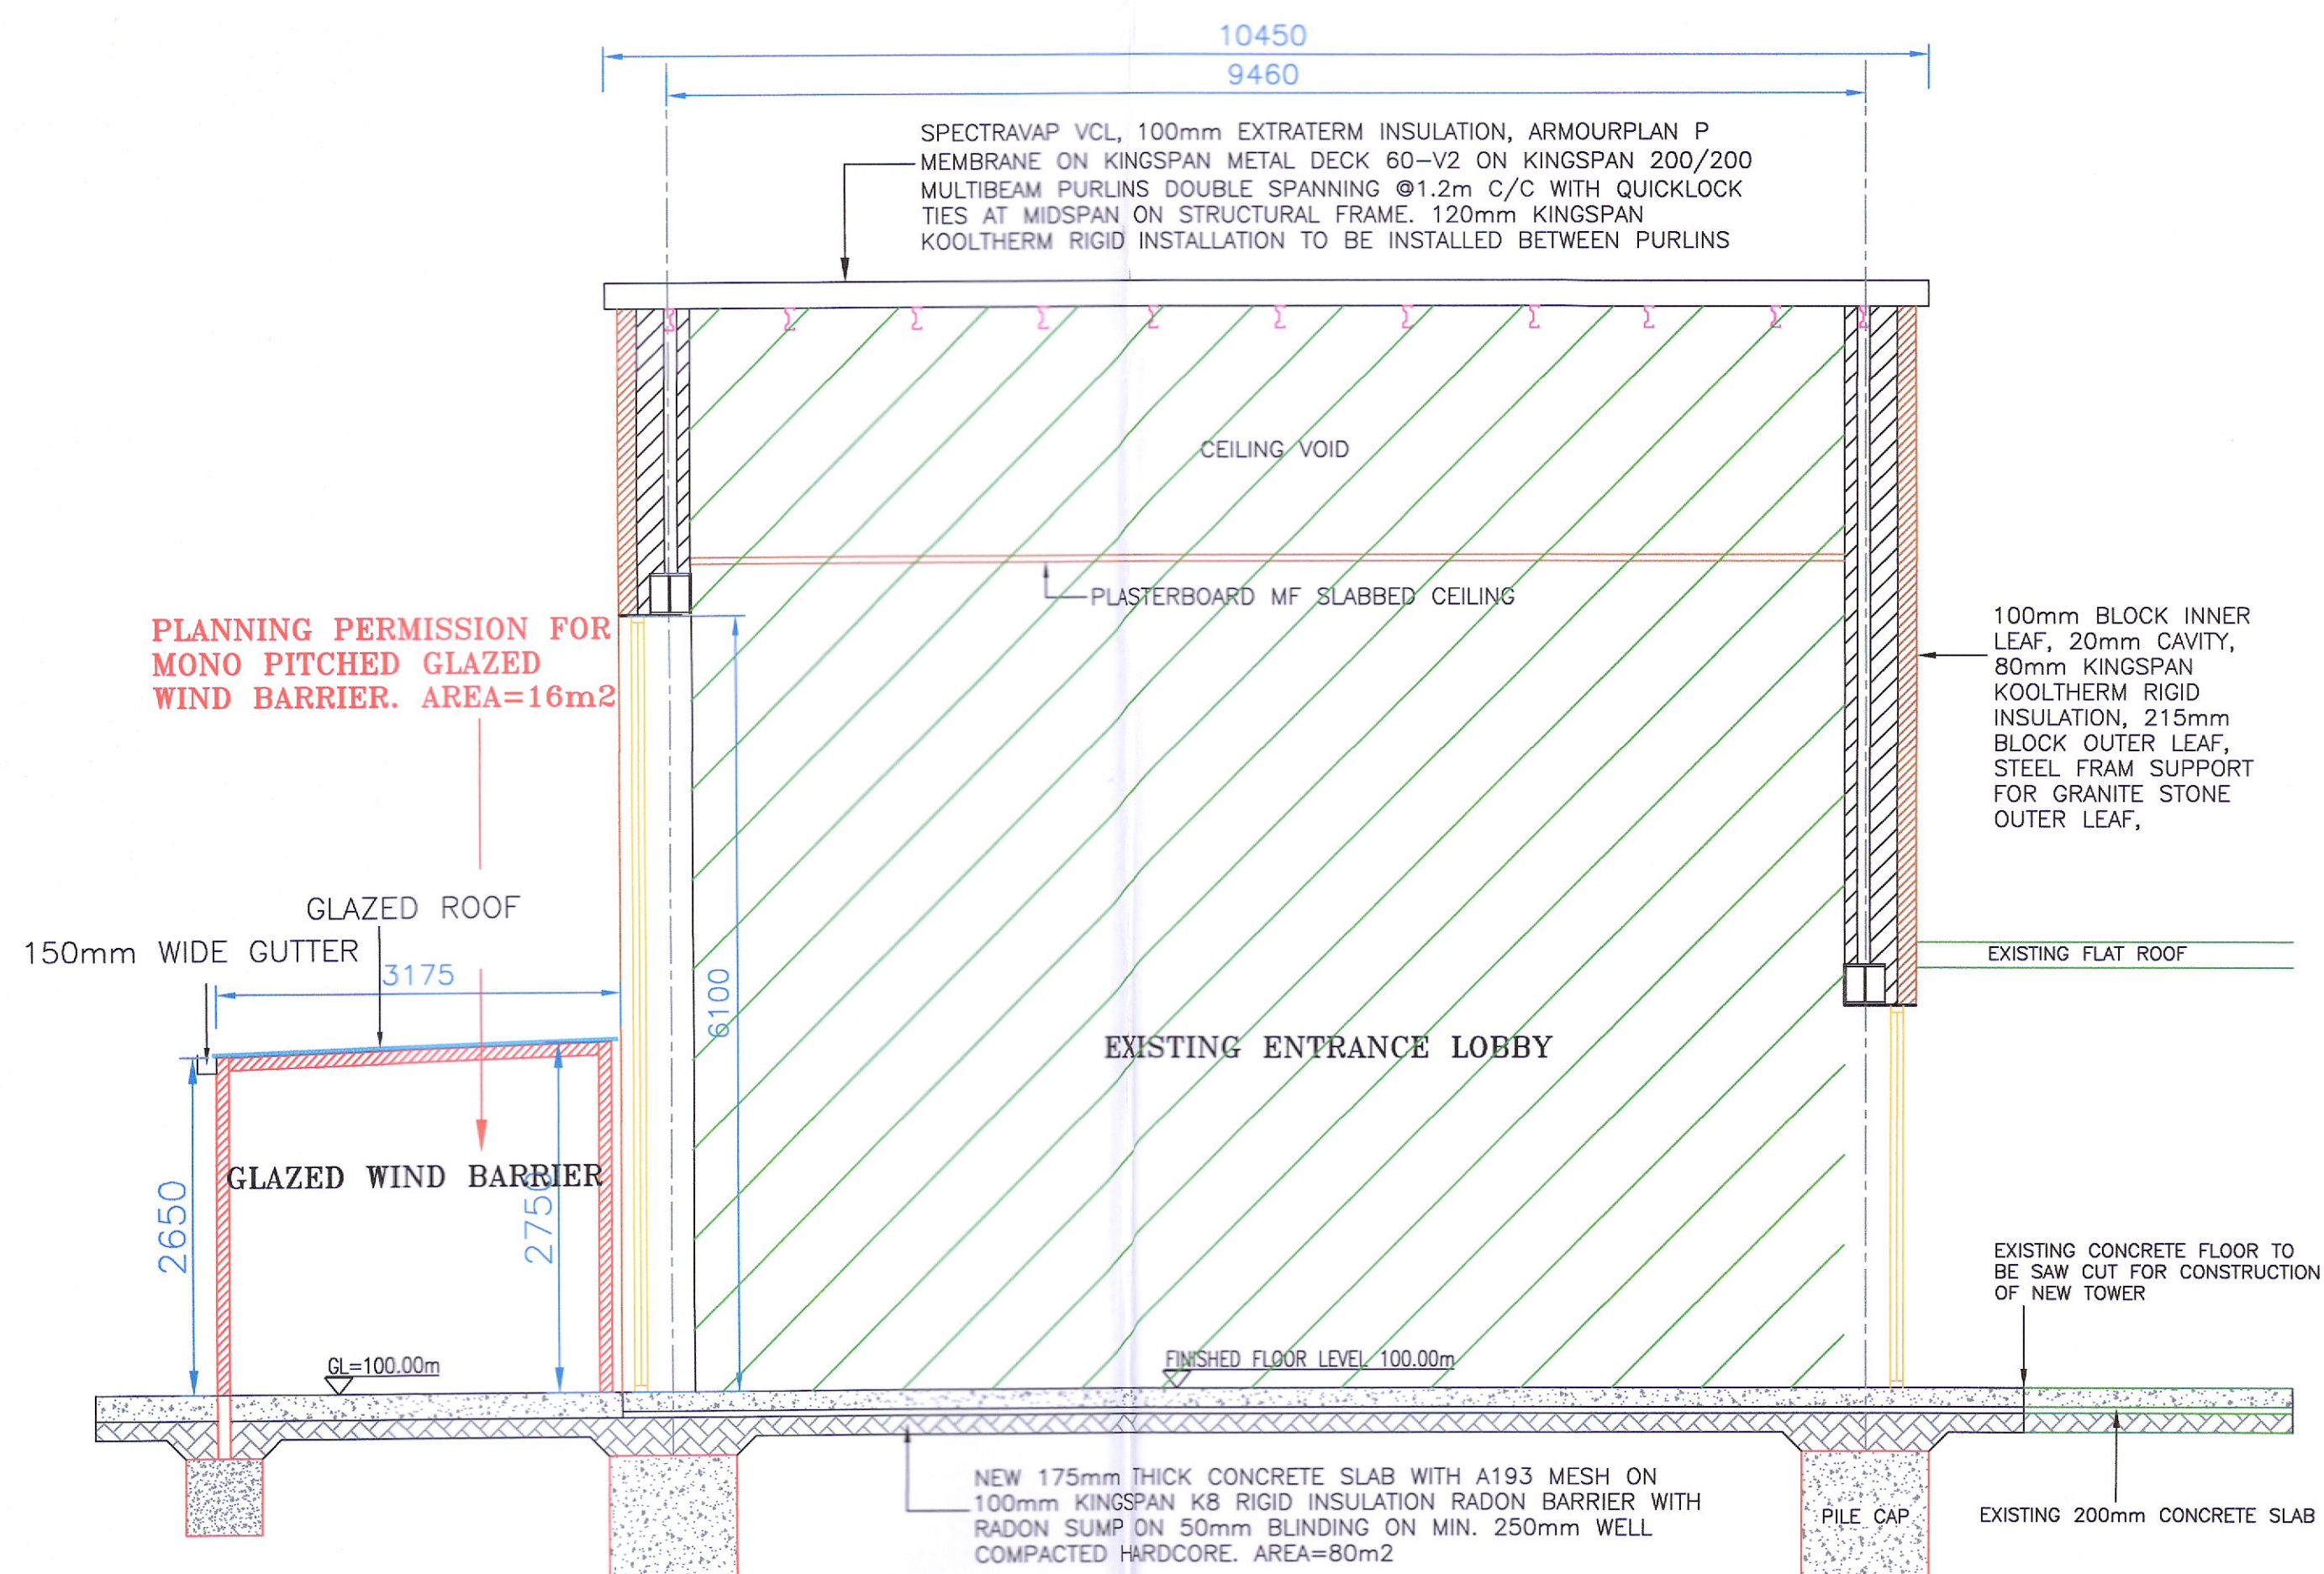

SECTION THROUGH PROPOSED WIND BARRIER (SCALE 1/50)

- NOTES**
1. ALL LEVELS ARE IN METRES.
 2. ALL DIMENSIONS ARE IN MILLIMETRES.
 3. ALL DIMENSIONS AND LEVELS TO BE CHECKED ON SITE.
 4. ALL LEVELS RELATE TO T.B.M. OF 100.00m TAKEN ON FINISHED FLOOR LEVEL OF EXISTING SHOP ENTRANCE
 5. DO NOT SCALE FROM DRAWING. USE FIGURED DIMENSIONS ONLY.

REFERENCE DRAWINGS

revision	issue	date	DM'S
	A	10/08/22	DM'S

FOR PLANNING

The copyright of this drawing is vested in the Engineers and it must not be copied or reproduced without their written consent. Figured dimensions only should be taken from this drawing. All Contractors must visit the site and must be responsible for taking and checking all dimensions that relate to this work.

COLMAN COTTER
CONSULTING ENGINEERS
Sullane House, tel: (021) 4810420
Great Island Enterprise Park, fax: (021) 4810506
Ballincollig, Co. Cork. e-mail: info@cottereng.ie

client
MUSGRAVE OPERATING PARTNERS IRL.

job
KNOCKLYON SHOPPING CENTRE,
KNOCKLYON ROAD, DUBLIN 16.

drawing
ENLARGEMENT PLAN AND SECTION
OF PROPOSED WIND BARRIER

job no. 2053	drawing no. PL16	date 10/08/22
-----------------	---------------------	------------------

scale 1:50	drawn by DM'S	checked by	issue A
---------------	------------------	------------	------------