


Drainage Plan (Existing)  
1:100

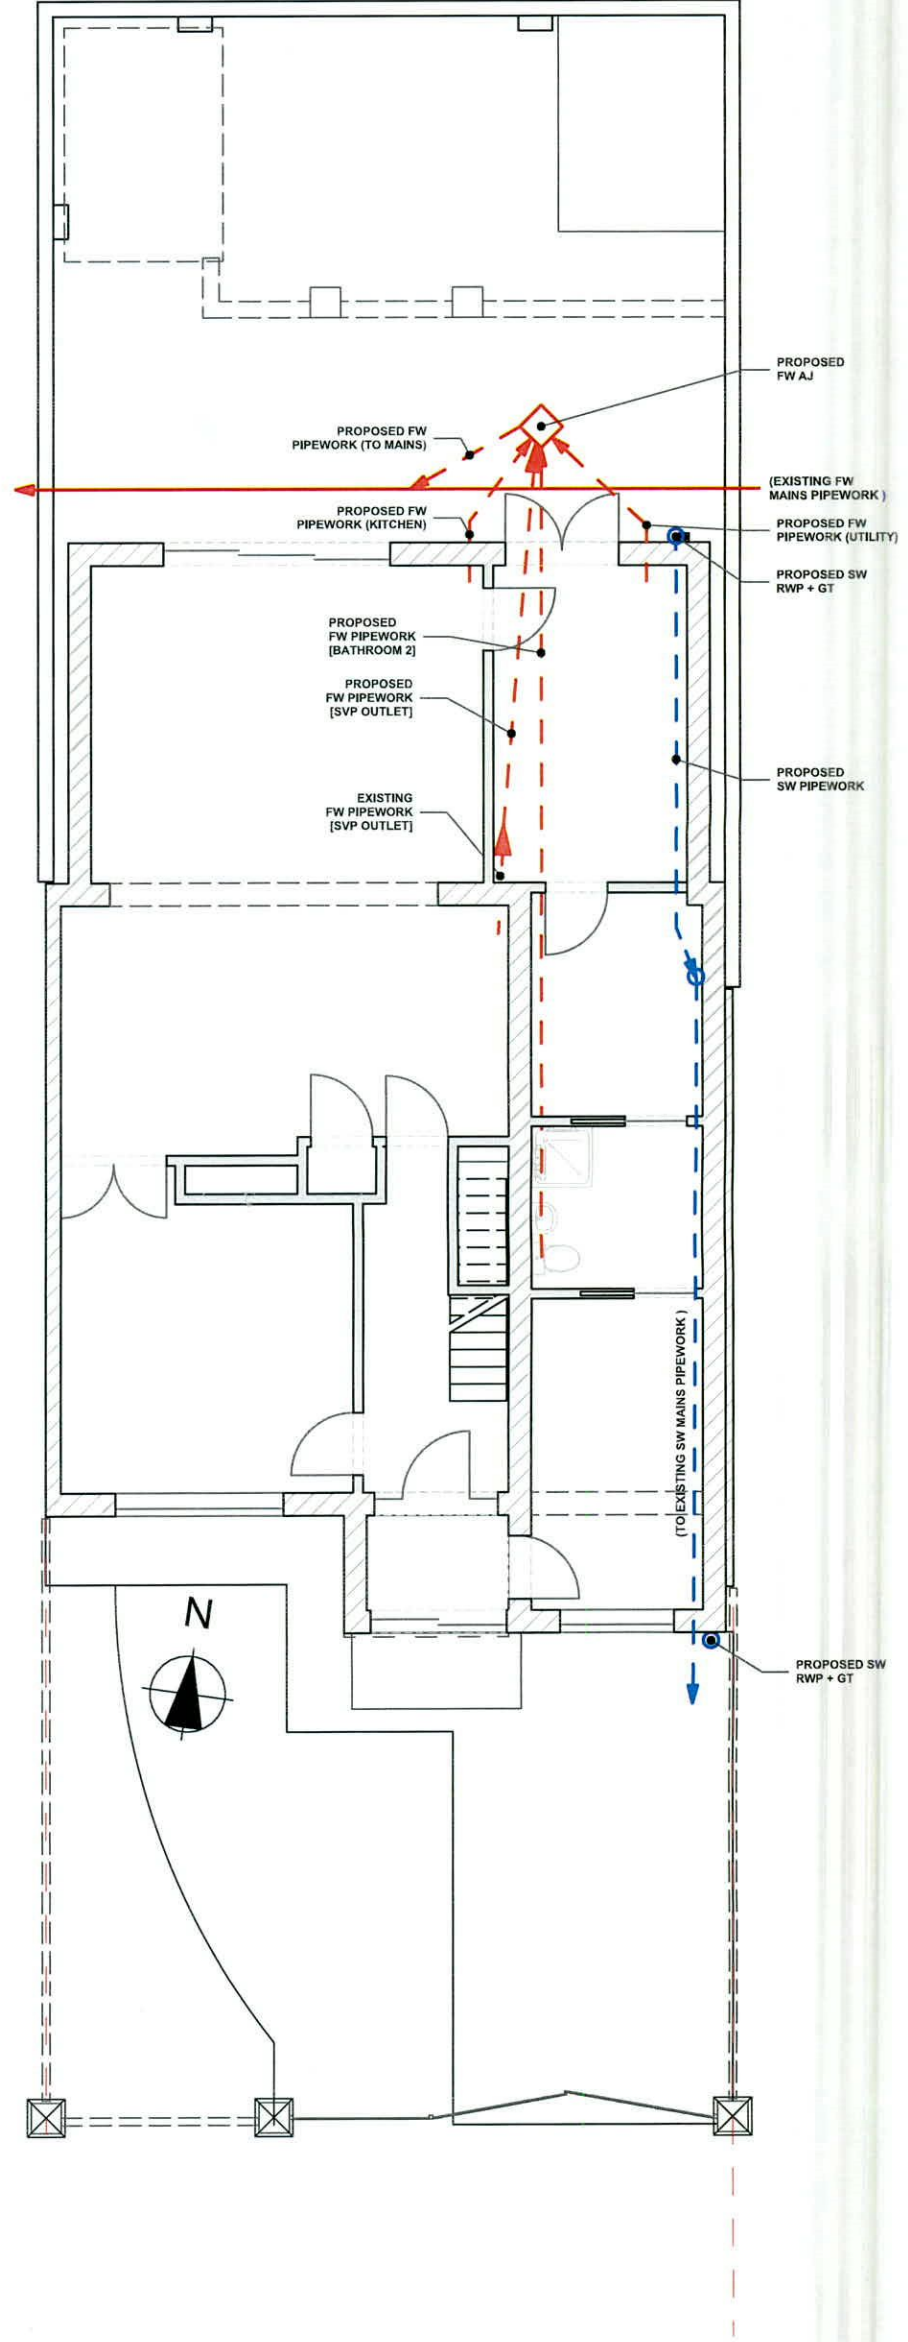

Drainage Plan (Proposed)  
1:100

ALL DRAWINGS ARE FOR THE PURPOSES OF PLANNING APPLICATION.  
DO NOT SCALE DIMENSIONS FROM THIS DRAWING SET.  
ALL LEVELS RELATE TO GROUND FLOOR LEVEL (0m) AND DO NOT  
RELATE TO AN ORDNANCE SURVEY DATUM POINT.  
ADJOINING BUILDING STRUCTURES HAVE NOT BEEN SURVEYED  
ACCURATELY AND ARE INCLUDED FOR CONTEXTUAL PURPOSES ONLY.  
CONSTRUCTION ALONG BOUNDARY WALLS IS SUBJECT TO PERMISSION  
AND AGREEMENT WITH NEIGHBOURS.

Location References:  
ITM COORDINATES:  
709298,726724  
OSI MAP REFERENCE:  
3390-17

Drawing Name:  
**DRAINAGE (EXISTING + PROPOSED)**  
Scales (@ A3):  
1:100

Drawing Number:  
**PP09**  
Date:  
**AUGUST 2022**

Site Address:  
**22 OLD BAWN PARK,  
DUBLIN 24,  
D24 VH9D**

Applicant:  
**EMLYN BRENNAN + ANITA BERNEY**  
Project Status:  
**PLANNING**