



GENERAL NOTES:
 DO NOT SCALE. USE FIGURED DIMENSIONS ONLY.
 ALL DIMENSIONS & LEVELS IN MILLIMETERS.
 ALL DIMENSIONS TO BE CHECKED ON SITE.
 THIS DRAWING TO BE READ IN CONNECTION WITH ALL RELEVANT DRAWINGS & SPECIFICATIONS.
 IN THE EVENT OF ANY DISCREPANCIES BETWEEN DRAWINGS INFORM THE ARCHITECT IMMEDIATELY.
 © COPYRIGHT - THIS DRAWING IS THE PROPERTY OF ANCO DEVELOPMENT STUDIOS AND IS NOT TO BE REPRODUCED OR DISTRIBUTED WITHOUT PERMISSION.

PROJECT
 1 The Crescent, Coolshinagh, Lucan,
 Co. Dublin, K78 KD9

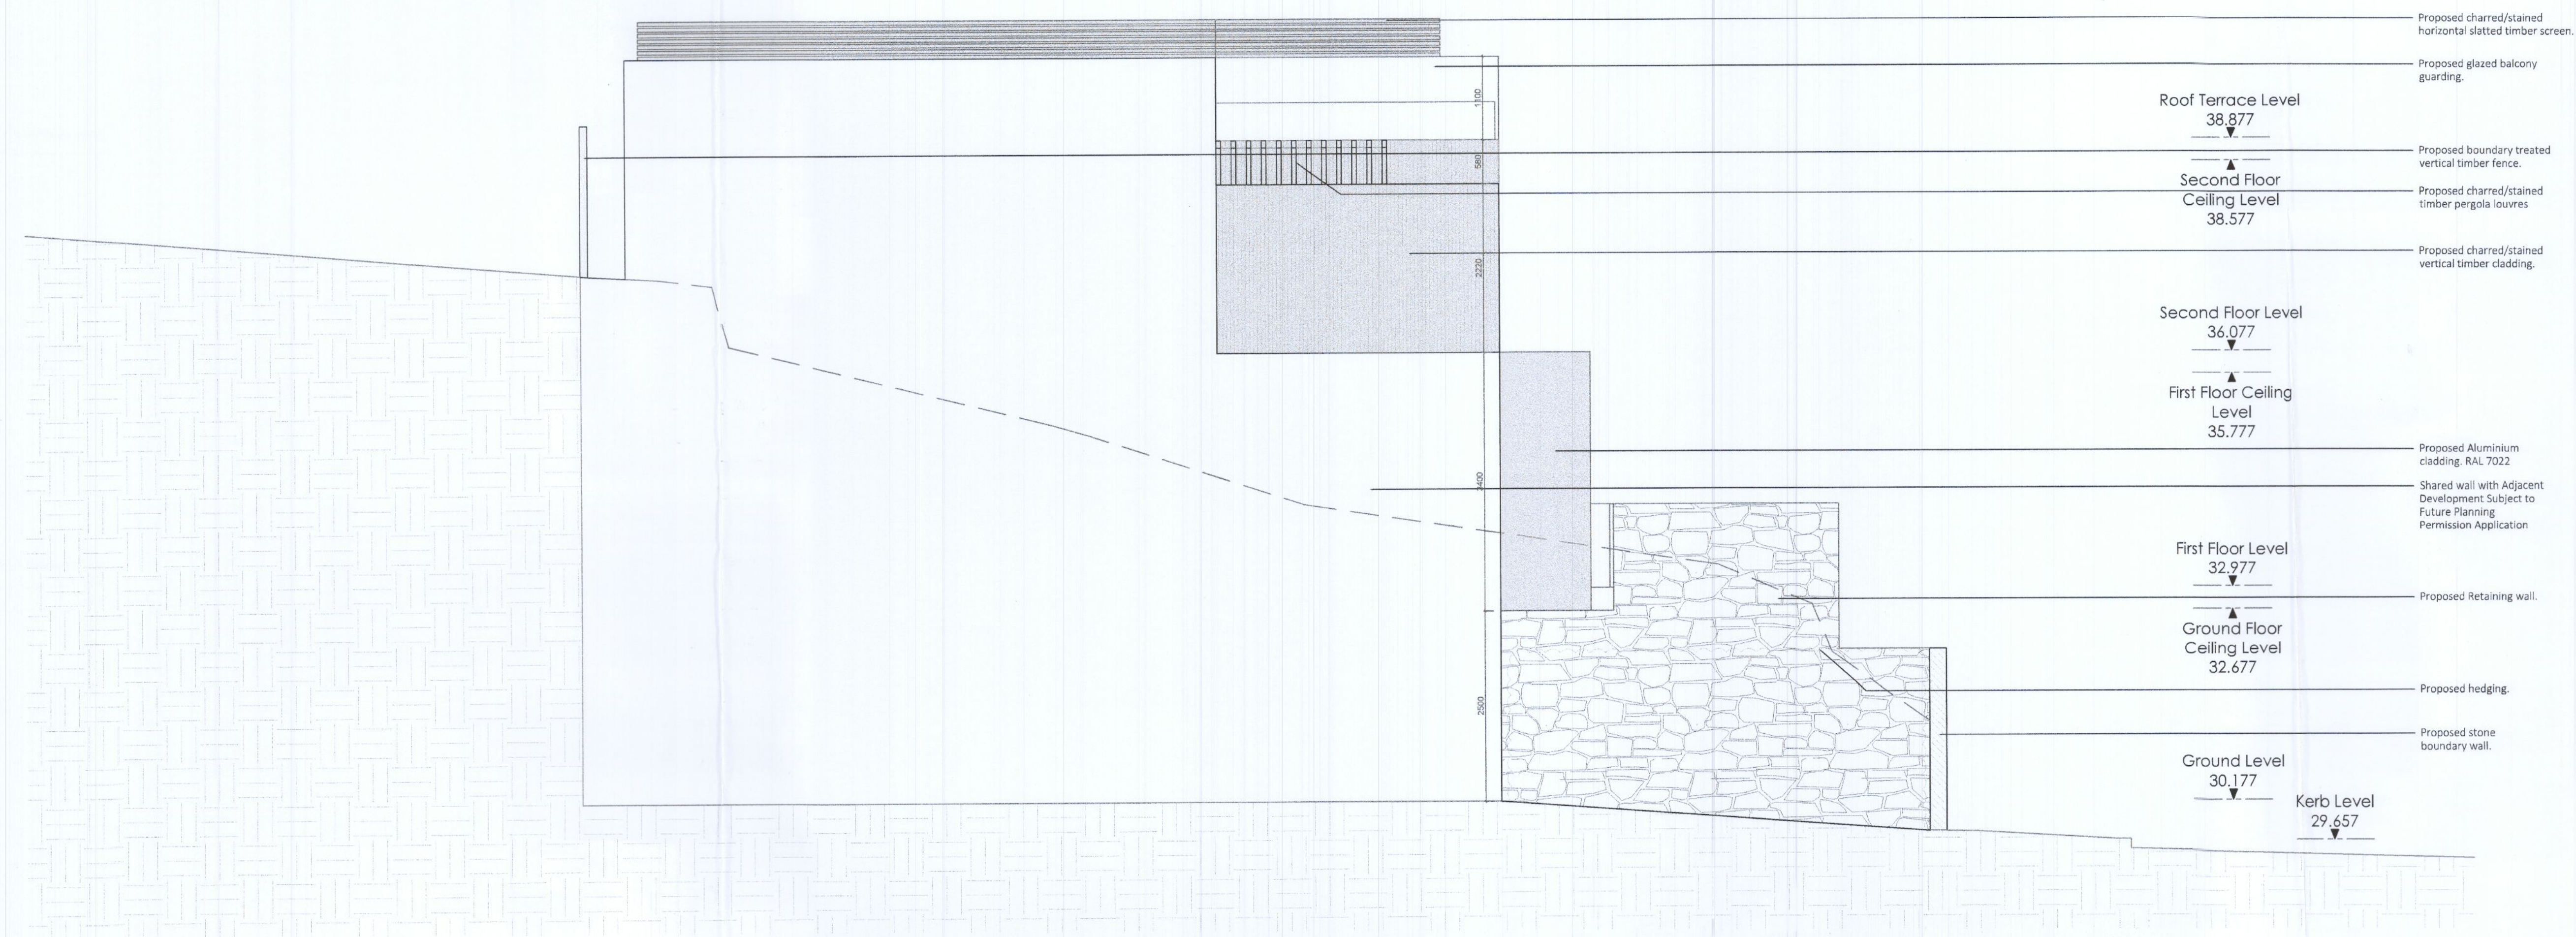

1 West Elevation
 Scale 1:50

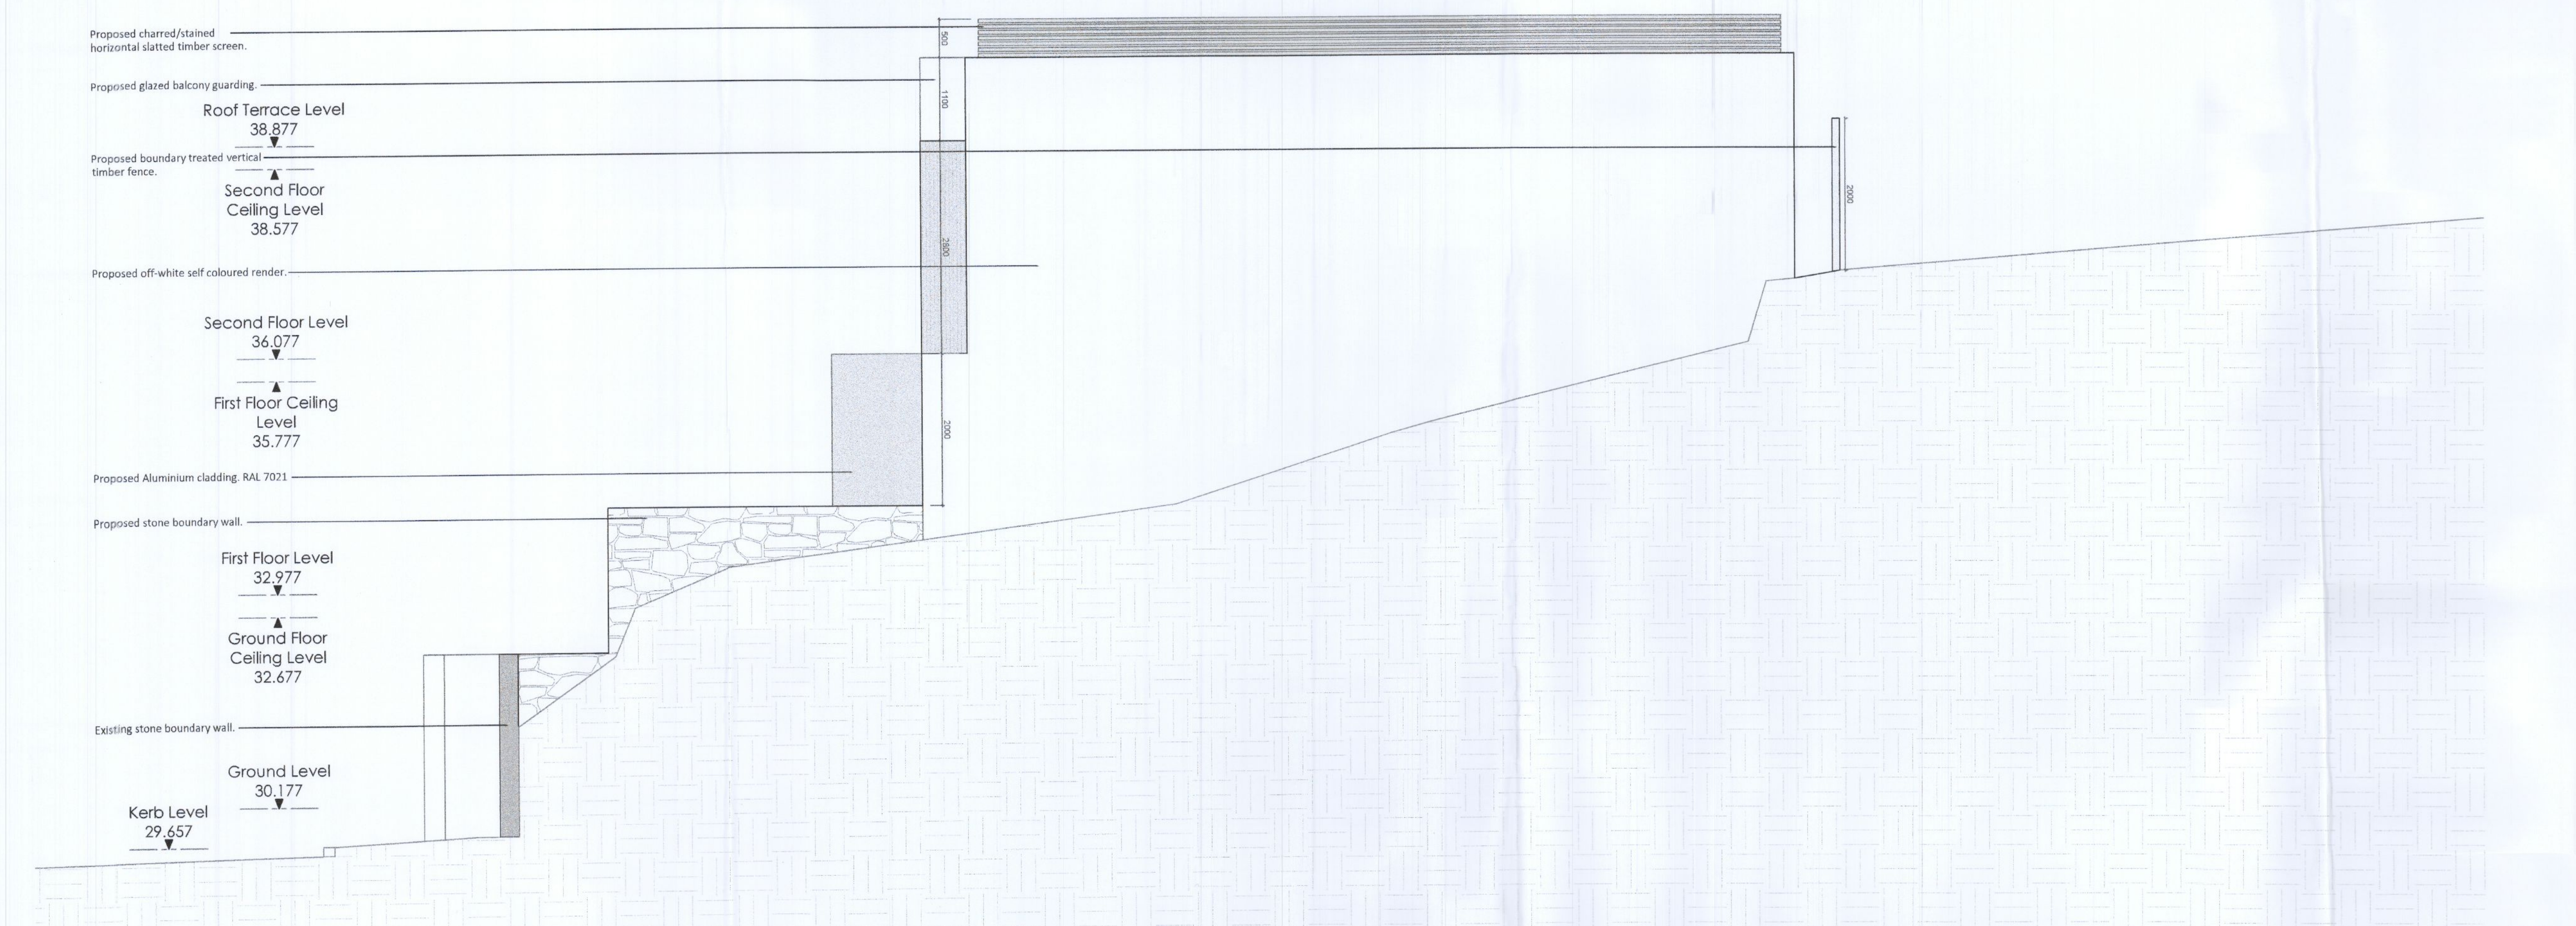

1 East Elevation
 Scale 1:50

REVISION	DESCRIPTION	DATE

ARGO
 development studio

DRAWING STATUS: PLANNING PERMISSION			
CLIENT: Jean Notaro & Jim Doyle			
DRAWING: Number 1 - Proposed West & East Elevation			
DRAWN BY:	CHECKED BY:	DATE:	
KB	AC	July/22	
PROJECT CODE:	SCALES:		
00289	1:50		
DRAWING NO:	REV:		
00289-P-2002			