




PROPOSED SOLAR PV NORTH ELEVATION  
SCALE 1:200

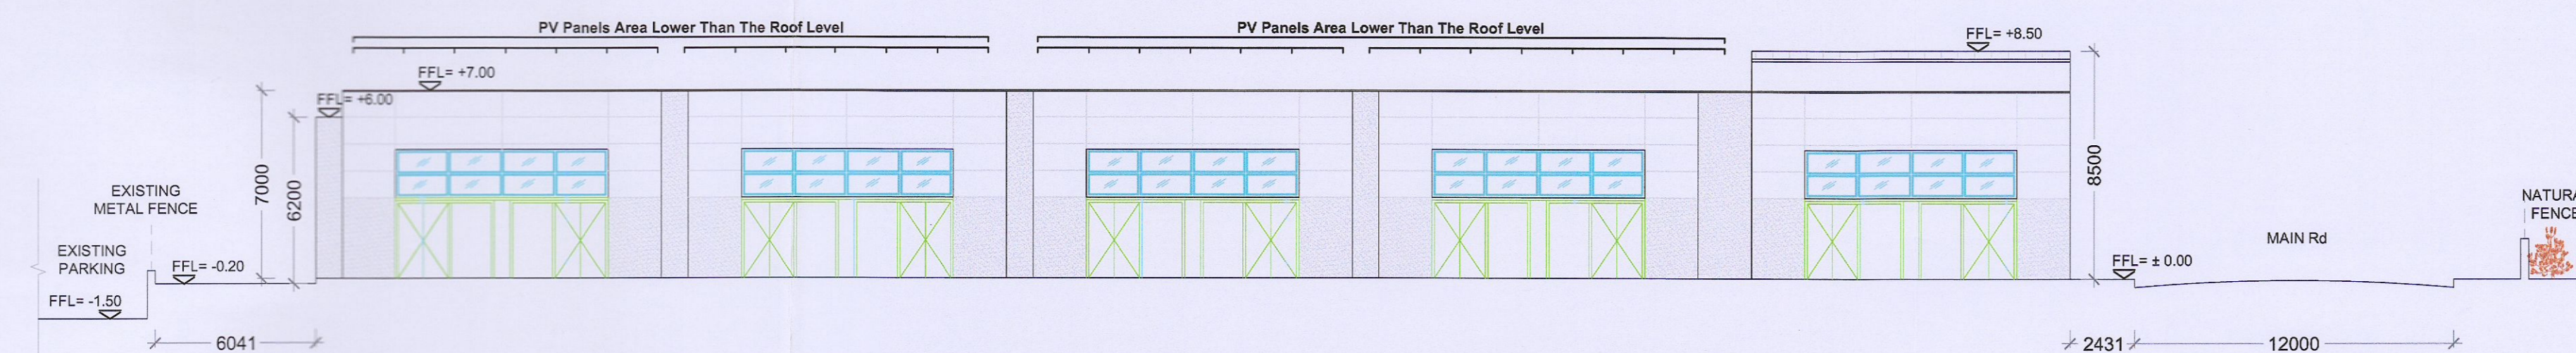

PROPOSED SOLAR PV EAST ELEVATION  
SCALE 1:200

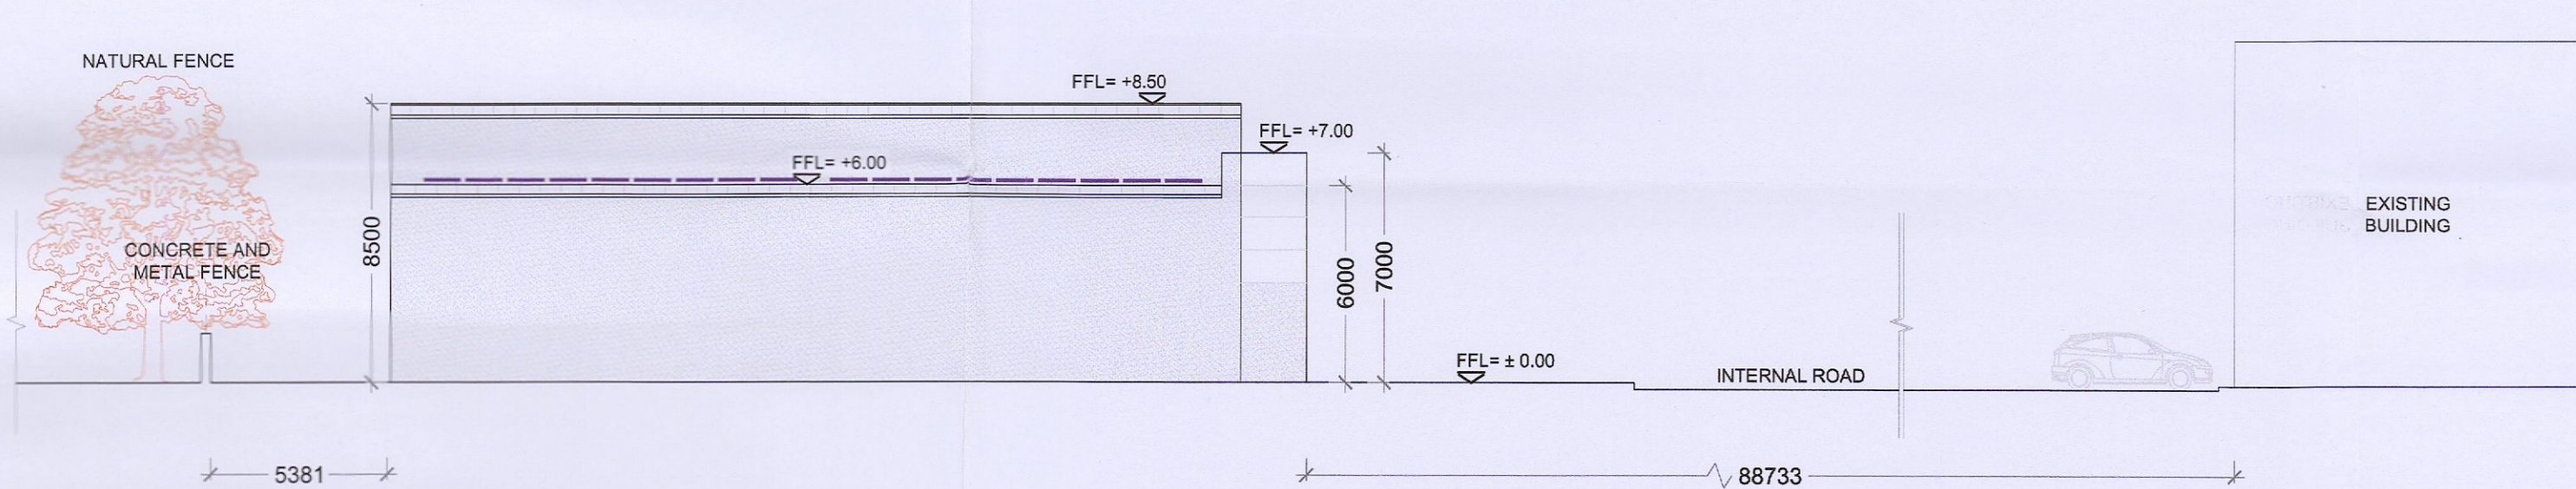


PROPOSED SOLAR PV SOUTH ELEVATION  
SCALE 1:200

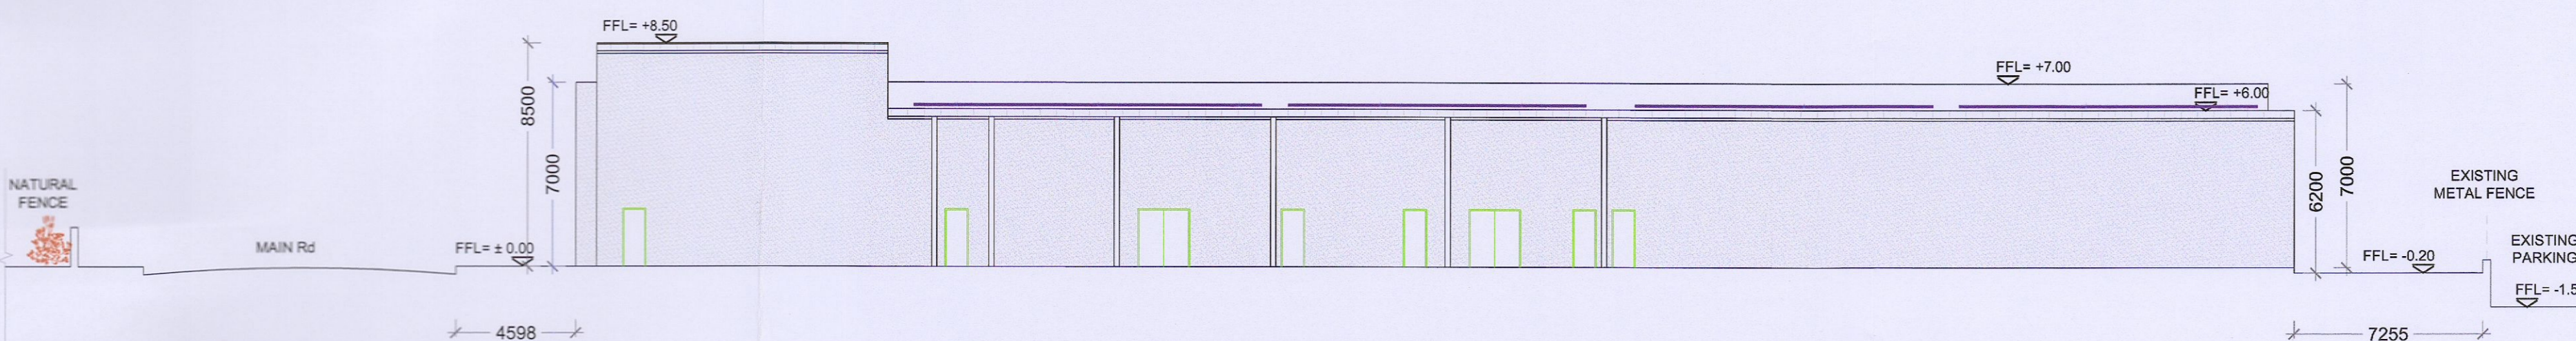

PROPOSED SOLAR PV WEST ELEVATION  
SCALE 1:200

KEY PLAN  
SCALE: NTS

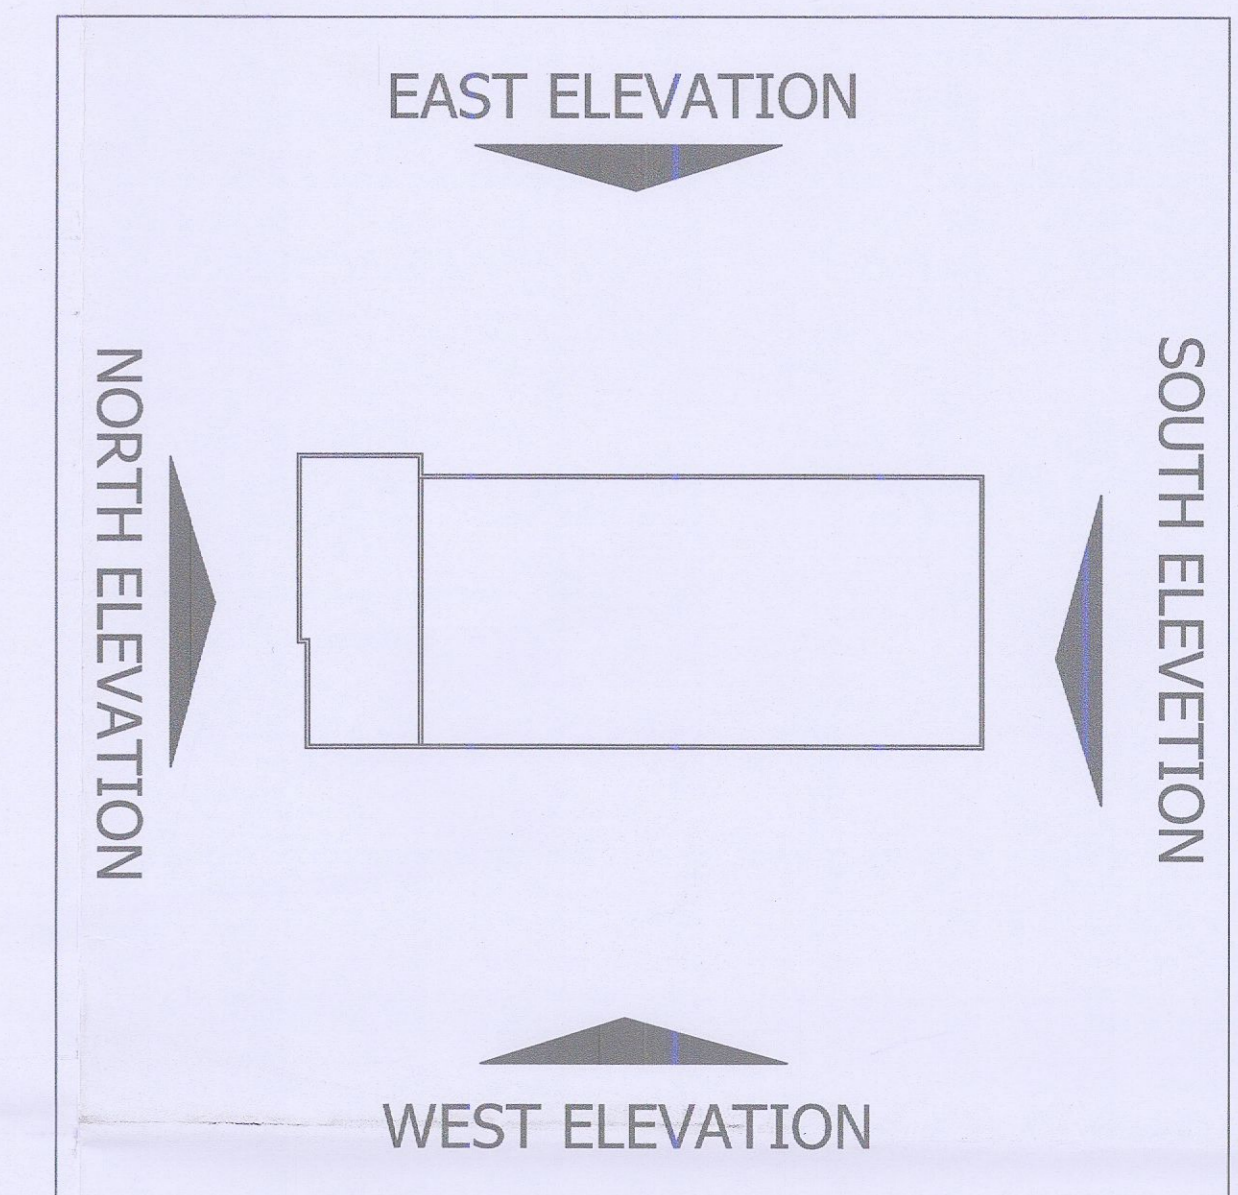

JOB : Proposed Solar Panels at Commercial Building-Lidl Complex, Main Rd, Tallaght, Dublin 24

CLIENT: Lidl Ireland GMBH

TITLE: Proposed PV Solar Elevations Plan


PLAN No.: 06

SCALE: 1:200@A1


Rev A 18/07/2022  
Drawing by Elena Vazquez

NOTES:


1. This drawing is copyright and the property of Bioenergy Power Systems T/A Enerpower. The design information contained herein is strictly confidential. This document is not be used reproduced, disclosed or circulated, in whole or in part without the prior written permission in each instance of Bioenergy Power Systems T/A Enerpower.
2. This drawing has been produced electronically and may have been photo reduced or enlarged when copied hence do not rely on any scales quoted work only to figured dimensions ( do not scale) all dimensions to be checked on site, any errors or omission to be reported to the agent immediately.
3. This drawing is to be read in conjunction with all relevant structural, services and architectural drawings, specifications and schedules.
4. All dimension are in millimeters and levels in meters unless note otherwise.

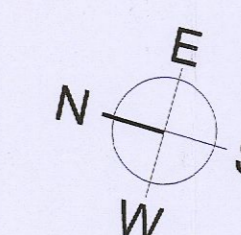


**ENERPOWER**  
TOTAL ENERGY SOLUTIONS  
enerpower.ie  
051 364054  
Waterford Business Park, Unit 24 Cork Rd, Waterford

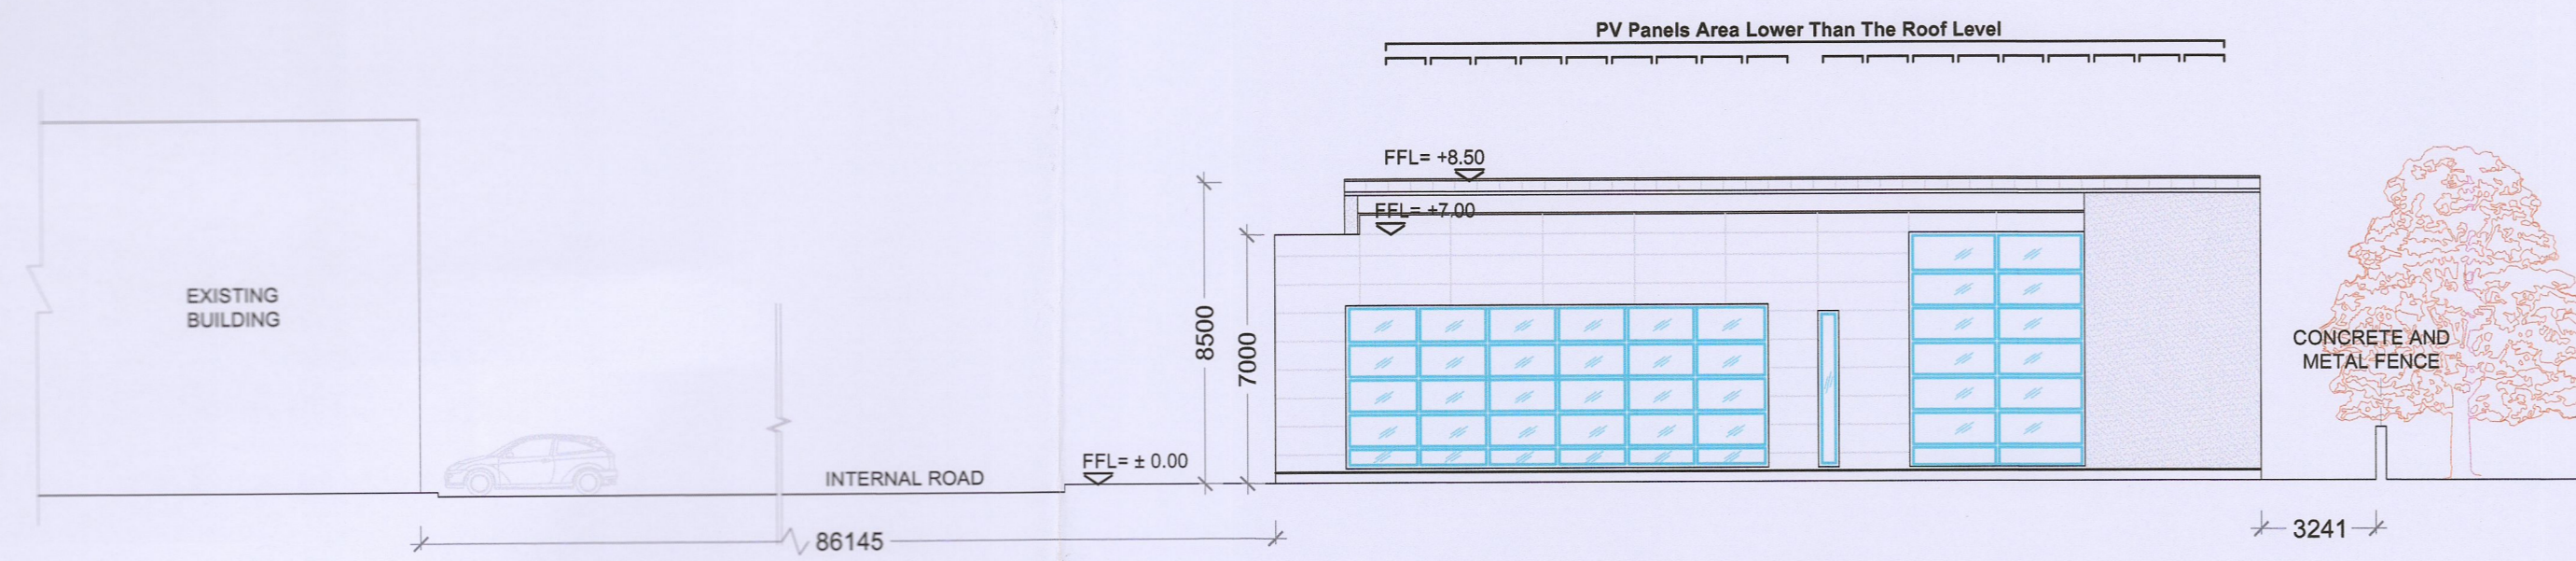


PROPOSED SOLAR PV NORTH ELEVATION  
SCALE 1:200

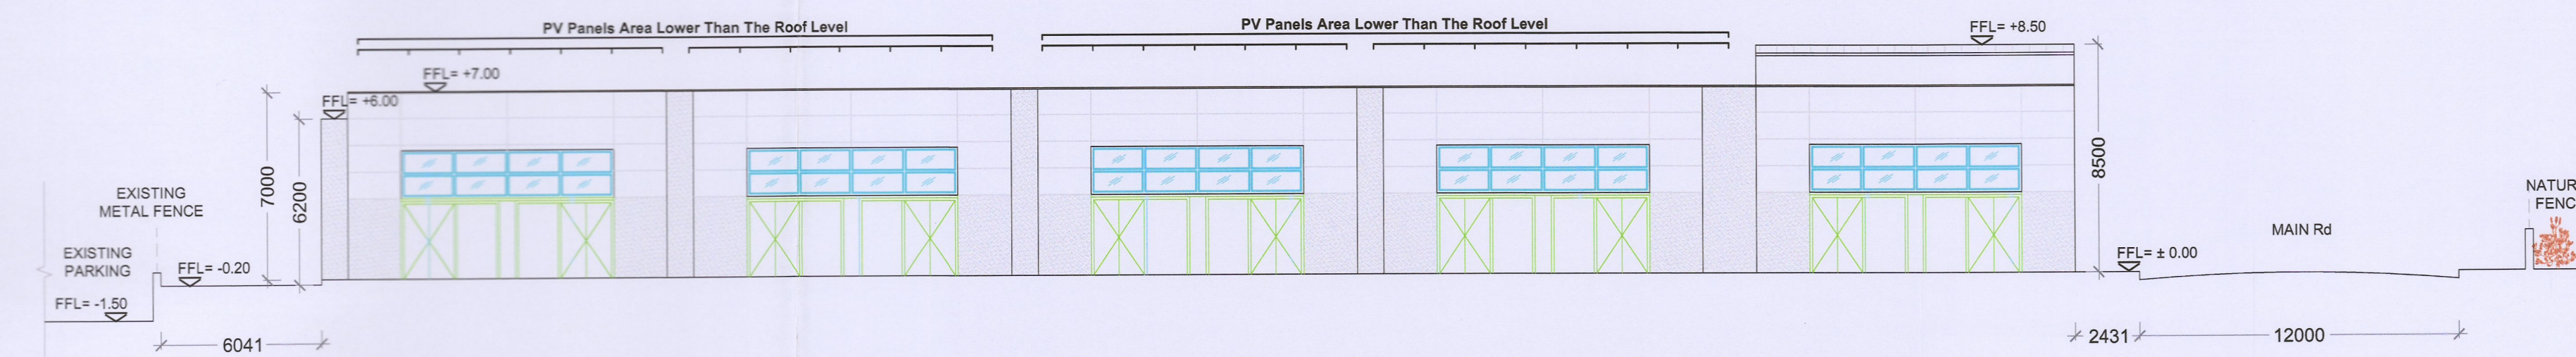

PROPOSED SOLAR PV EAST ELEVATION  
SCALE 1:200

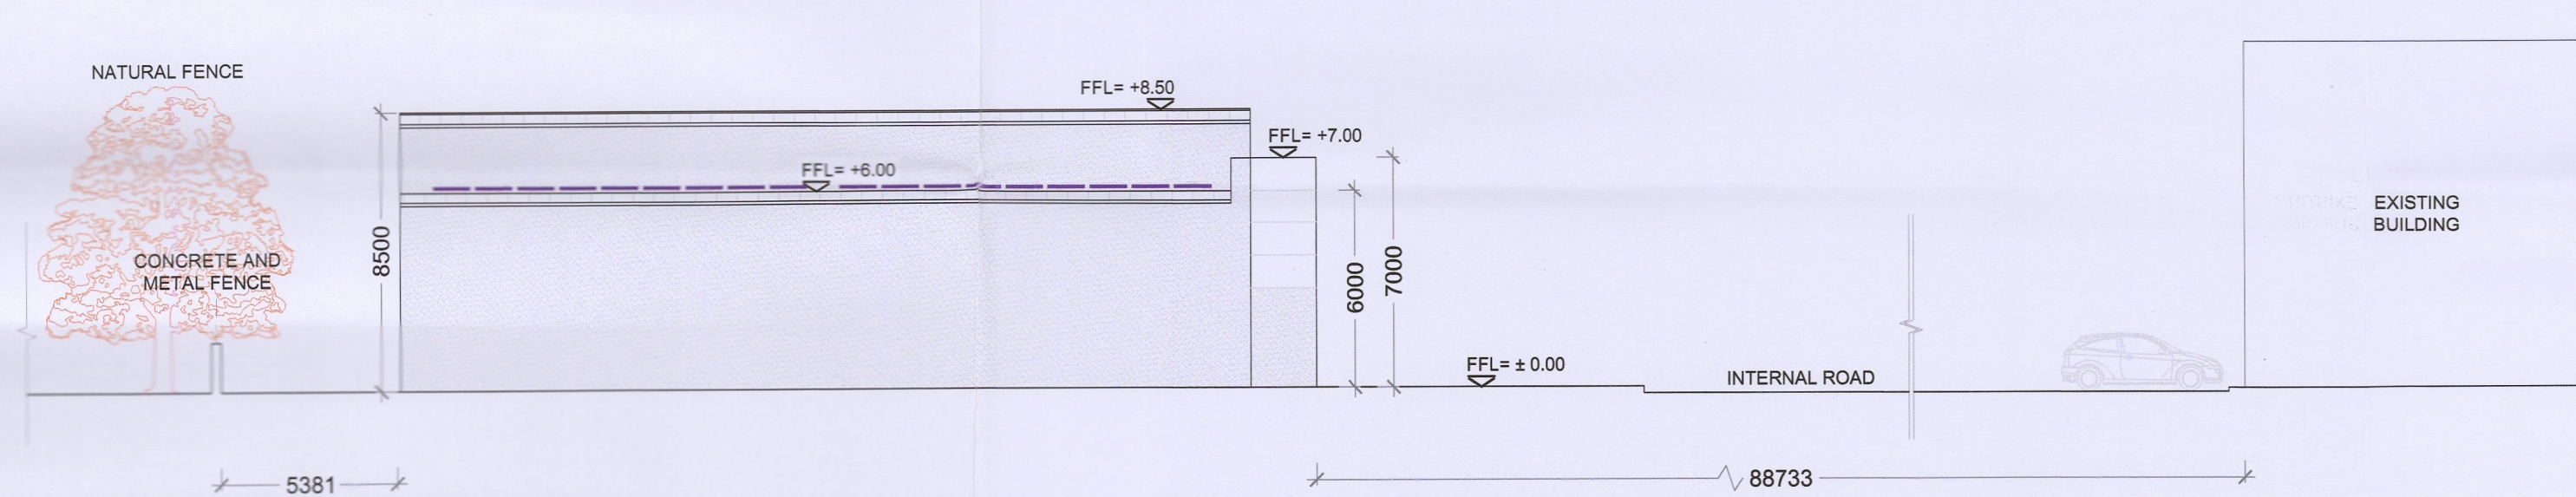


PROPOSED SOLAR PV SOUTH ELEVATION  
SCALE 1:200

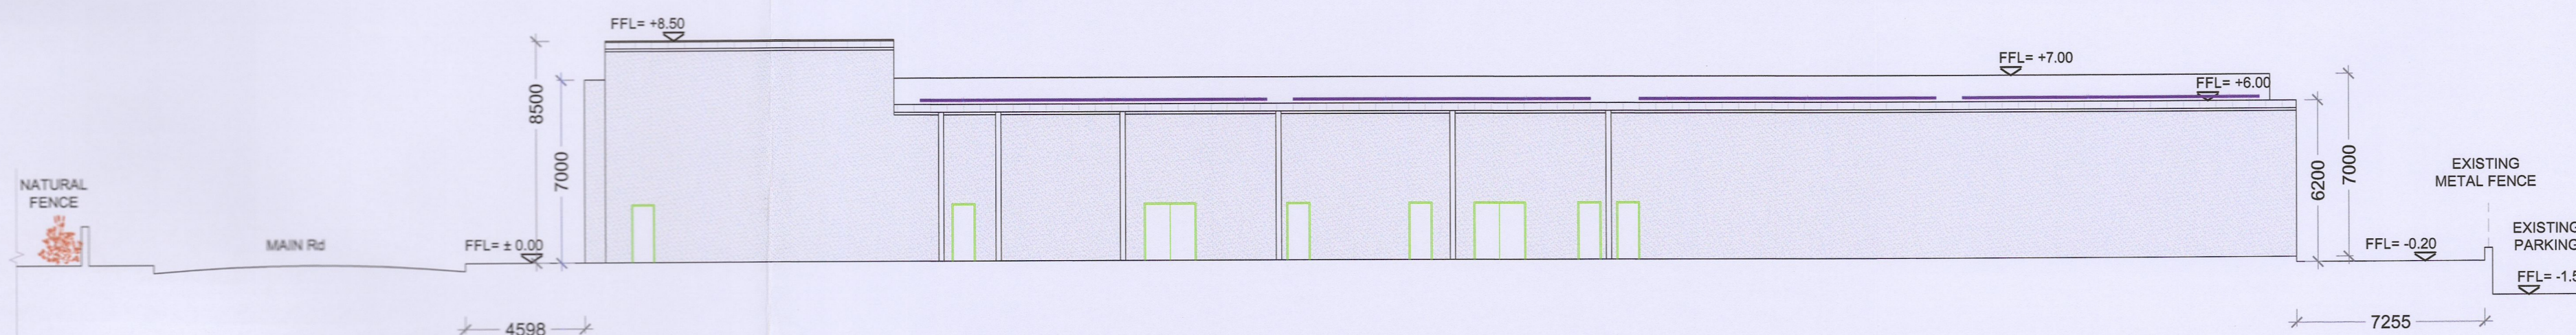

PROPOSED SOLAR PV WEST ELEVATION  
SCALE 1:200

KEY PLAN  
SCALE: NTS

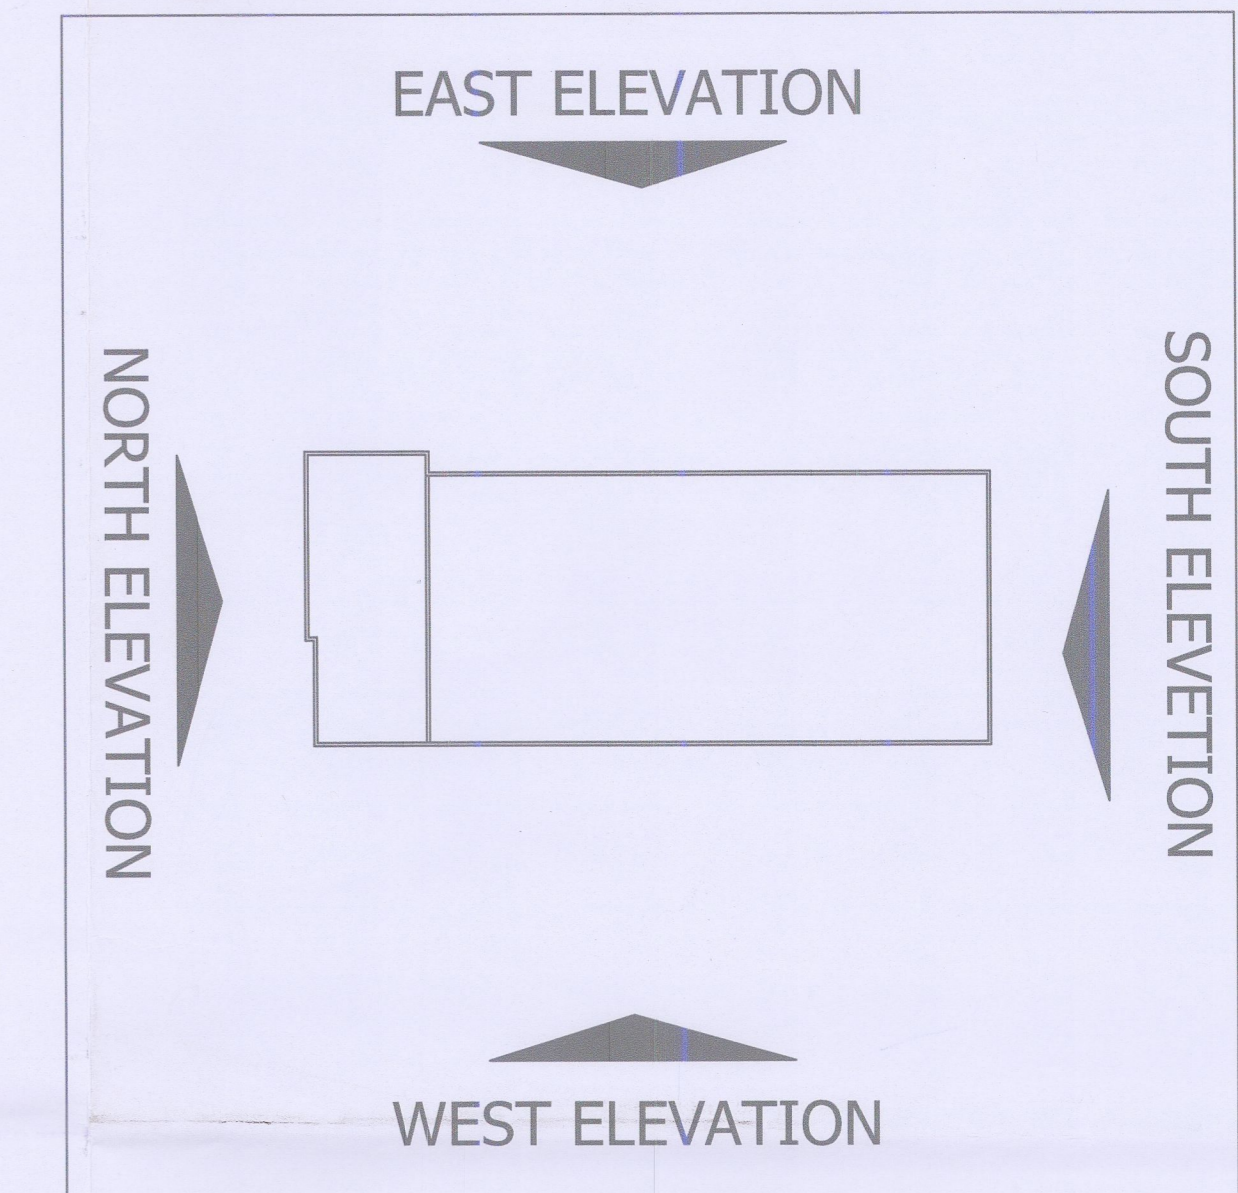

JOB : Proposed Solar Panels at Commercial Building-Lidl Complex, Main Rd, Tallaght, Dublin 24

CLIENT: Lidl Ireland GMBH

TITLE: Proposed PV Solar Elevations Plan


PLAN No.: 06

SCALE: 1:200@A1

Rev A 18/07/2022  
Drawing by Elena Vazquez

**NOTES:**

1. This drawing is copyright and the property of Bioenergy Power Systems T/A Enerpower. The design information contained herein is strictly confidential. This document is not be used reproduced, disclosed or circulated, in whole or in part without the prior written permission in each instance of Bioenergy Power Systems T/A Enerpower.
2. This drawing has been produced electronically and may have been photo reduced or enlarged when copied hence do not rely on any scales quoted work only to figured dimensions ( do not scale) all dimensions to be checked on site, any errors or omission to be reported to the agent immediately.
3. This drawing is to be read in conjunction with all relevant structural, services and architectural drawings, specifications and schedules.
4. All dimension are in millimeters and levels in meters unless note otherwise.

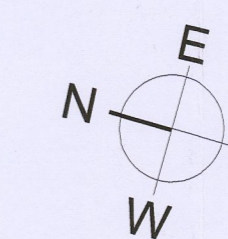

**ENERPOWER**  
TOTAL ENERGY SOLUTIONS  
enerpower.ie  
051 364054  
Waterford Business Park, Unit 24 Cork Rd, Waterford