



NOTE:  
 1. No Dimensions to be scaled from this drawing.  
 2. All dimensions to be checked on site.  
 3. This drawing to be read in conjunction with relevant consultants drawings.

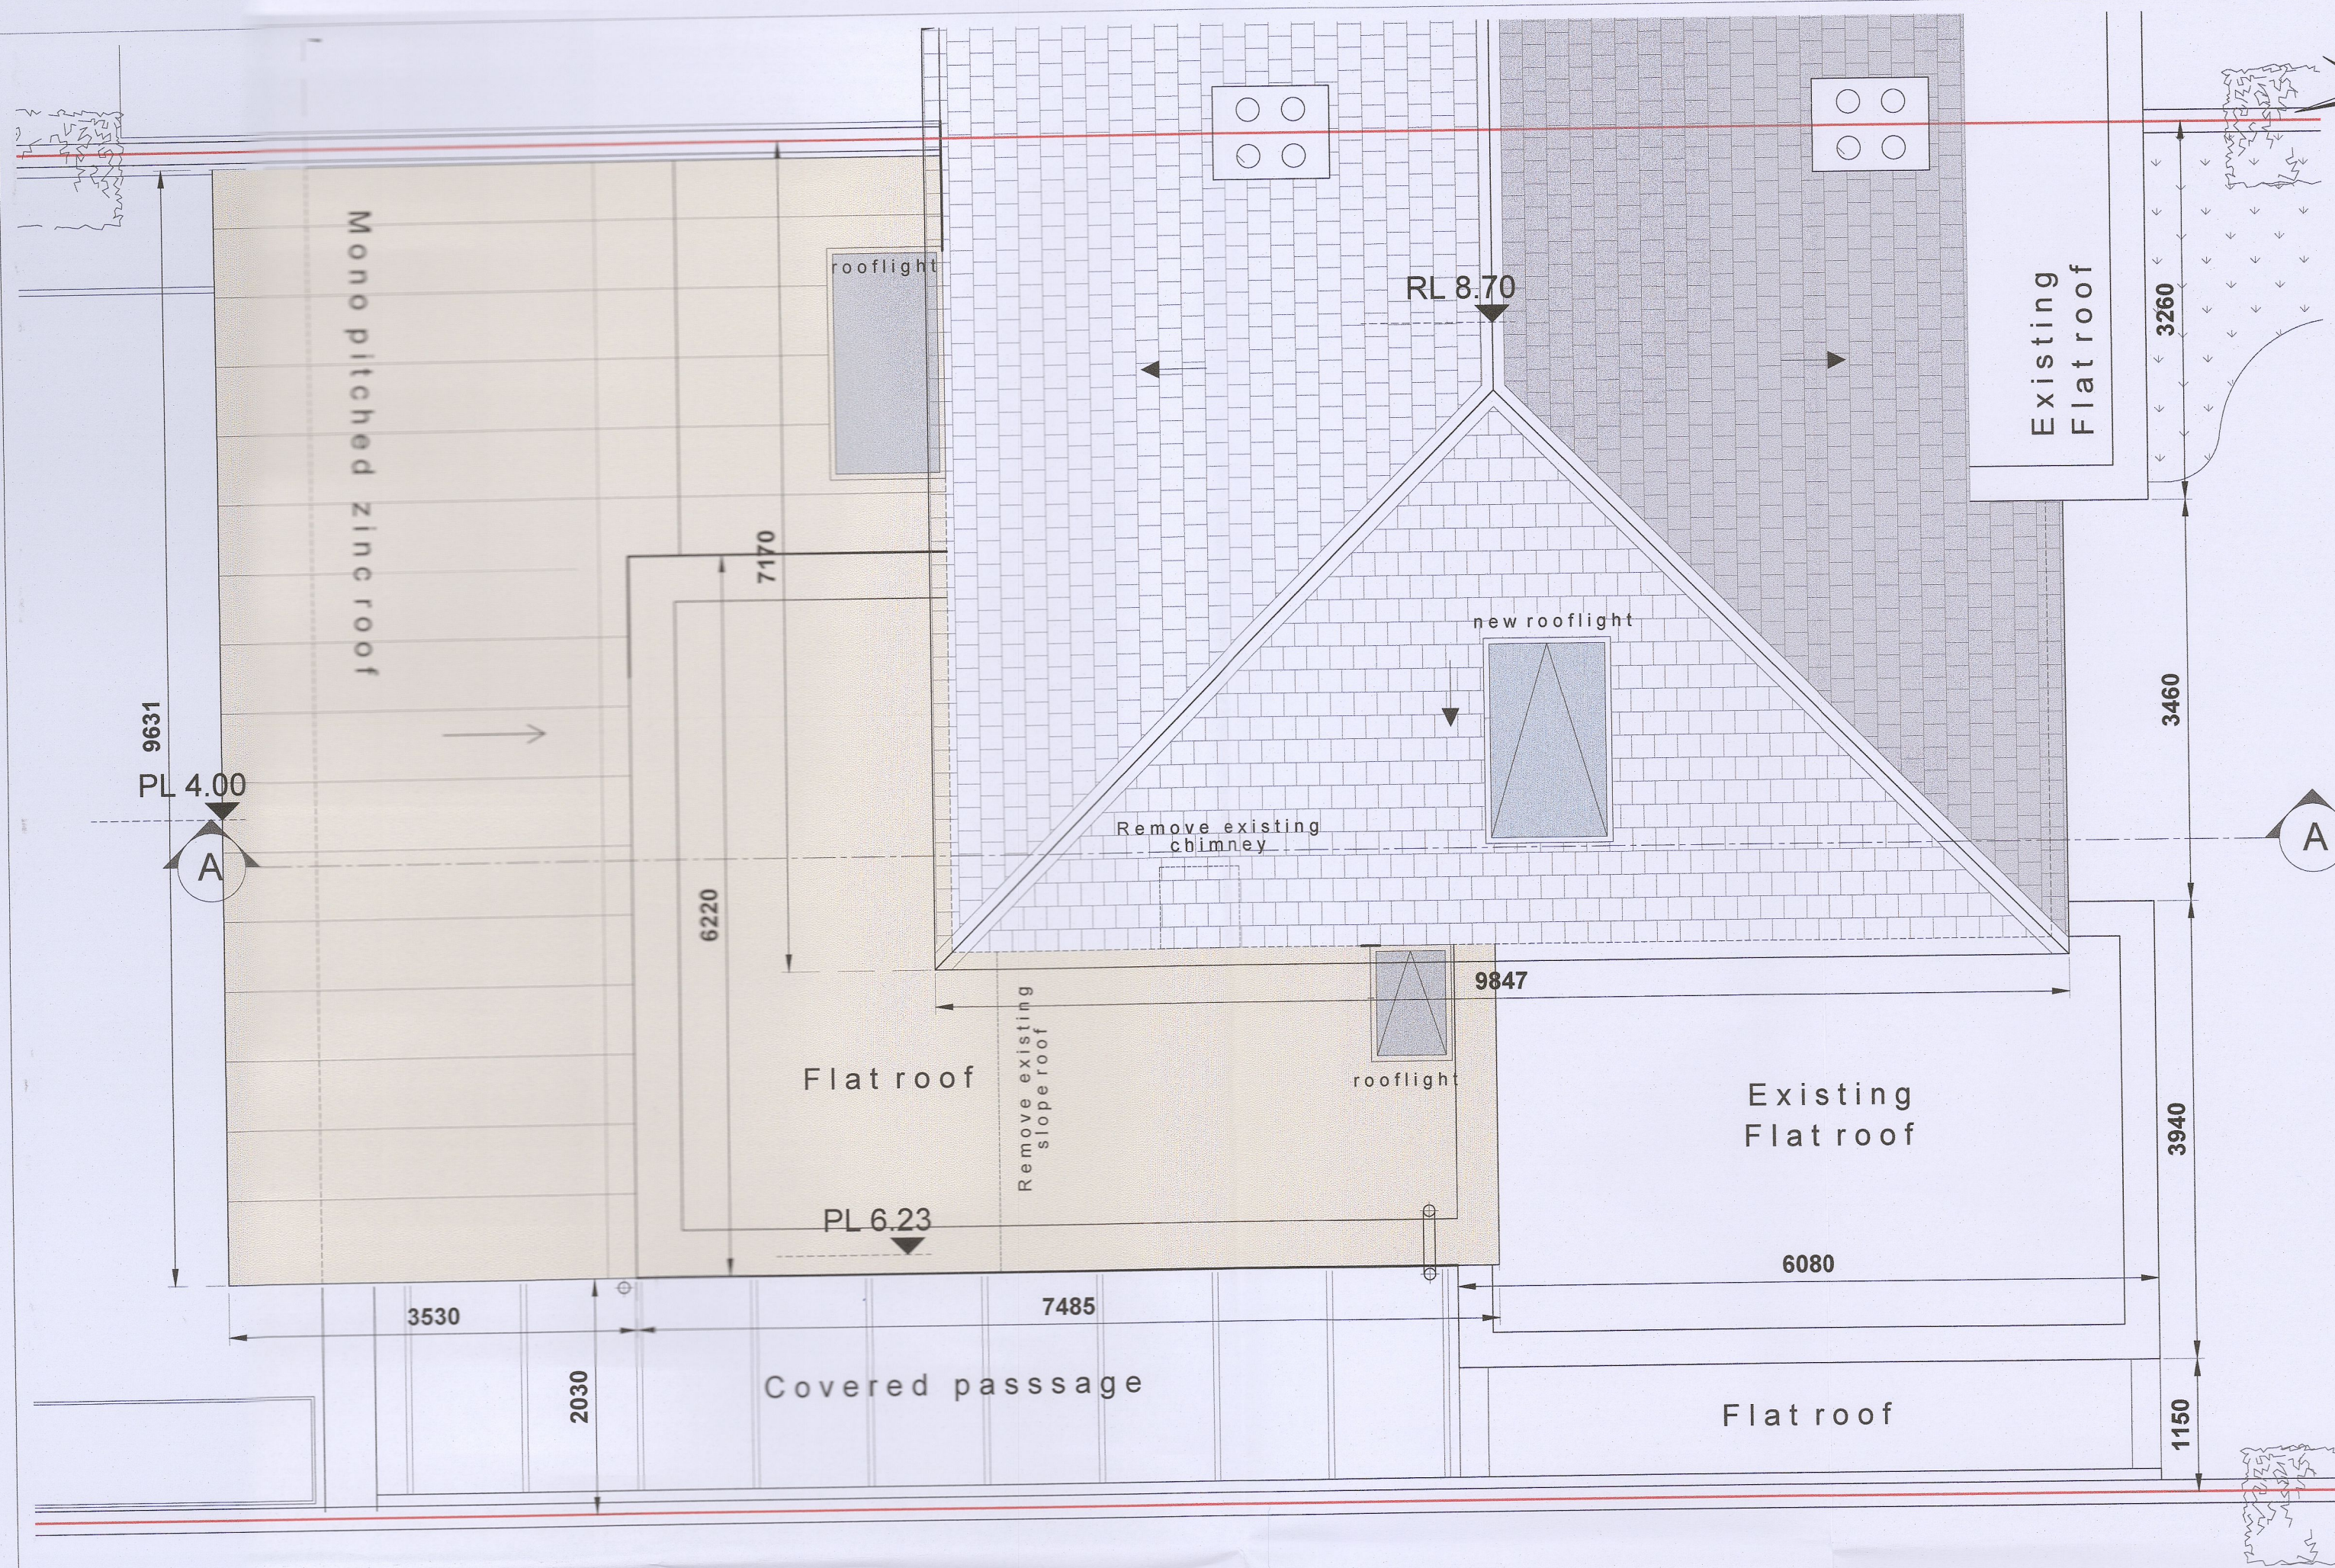


Proposed Roof Layout  
 Scale 1:50 @ A1

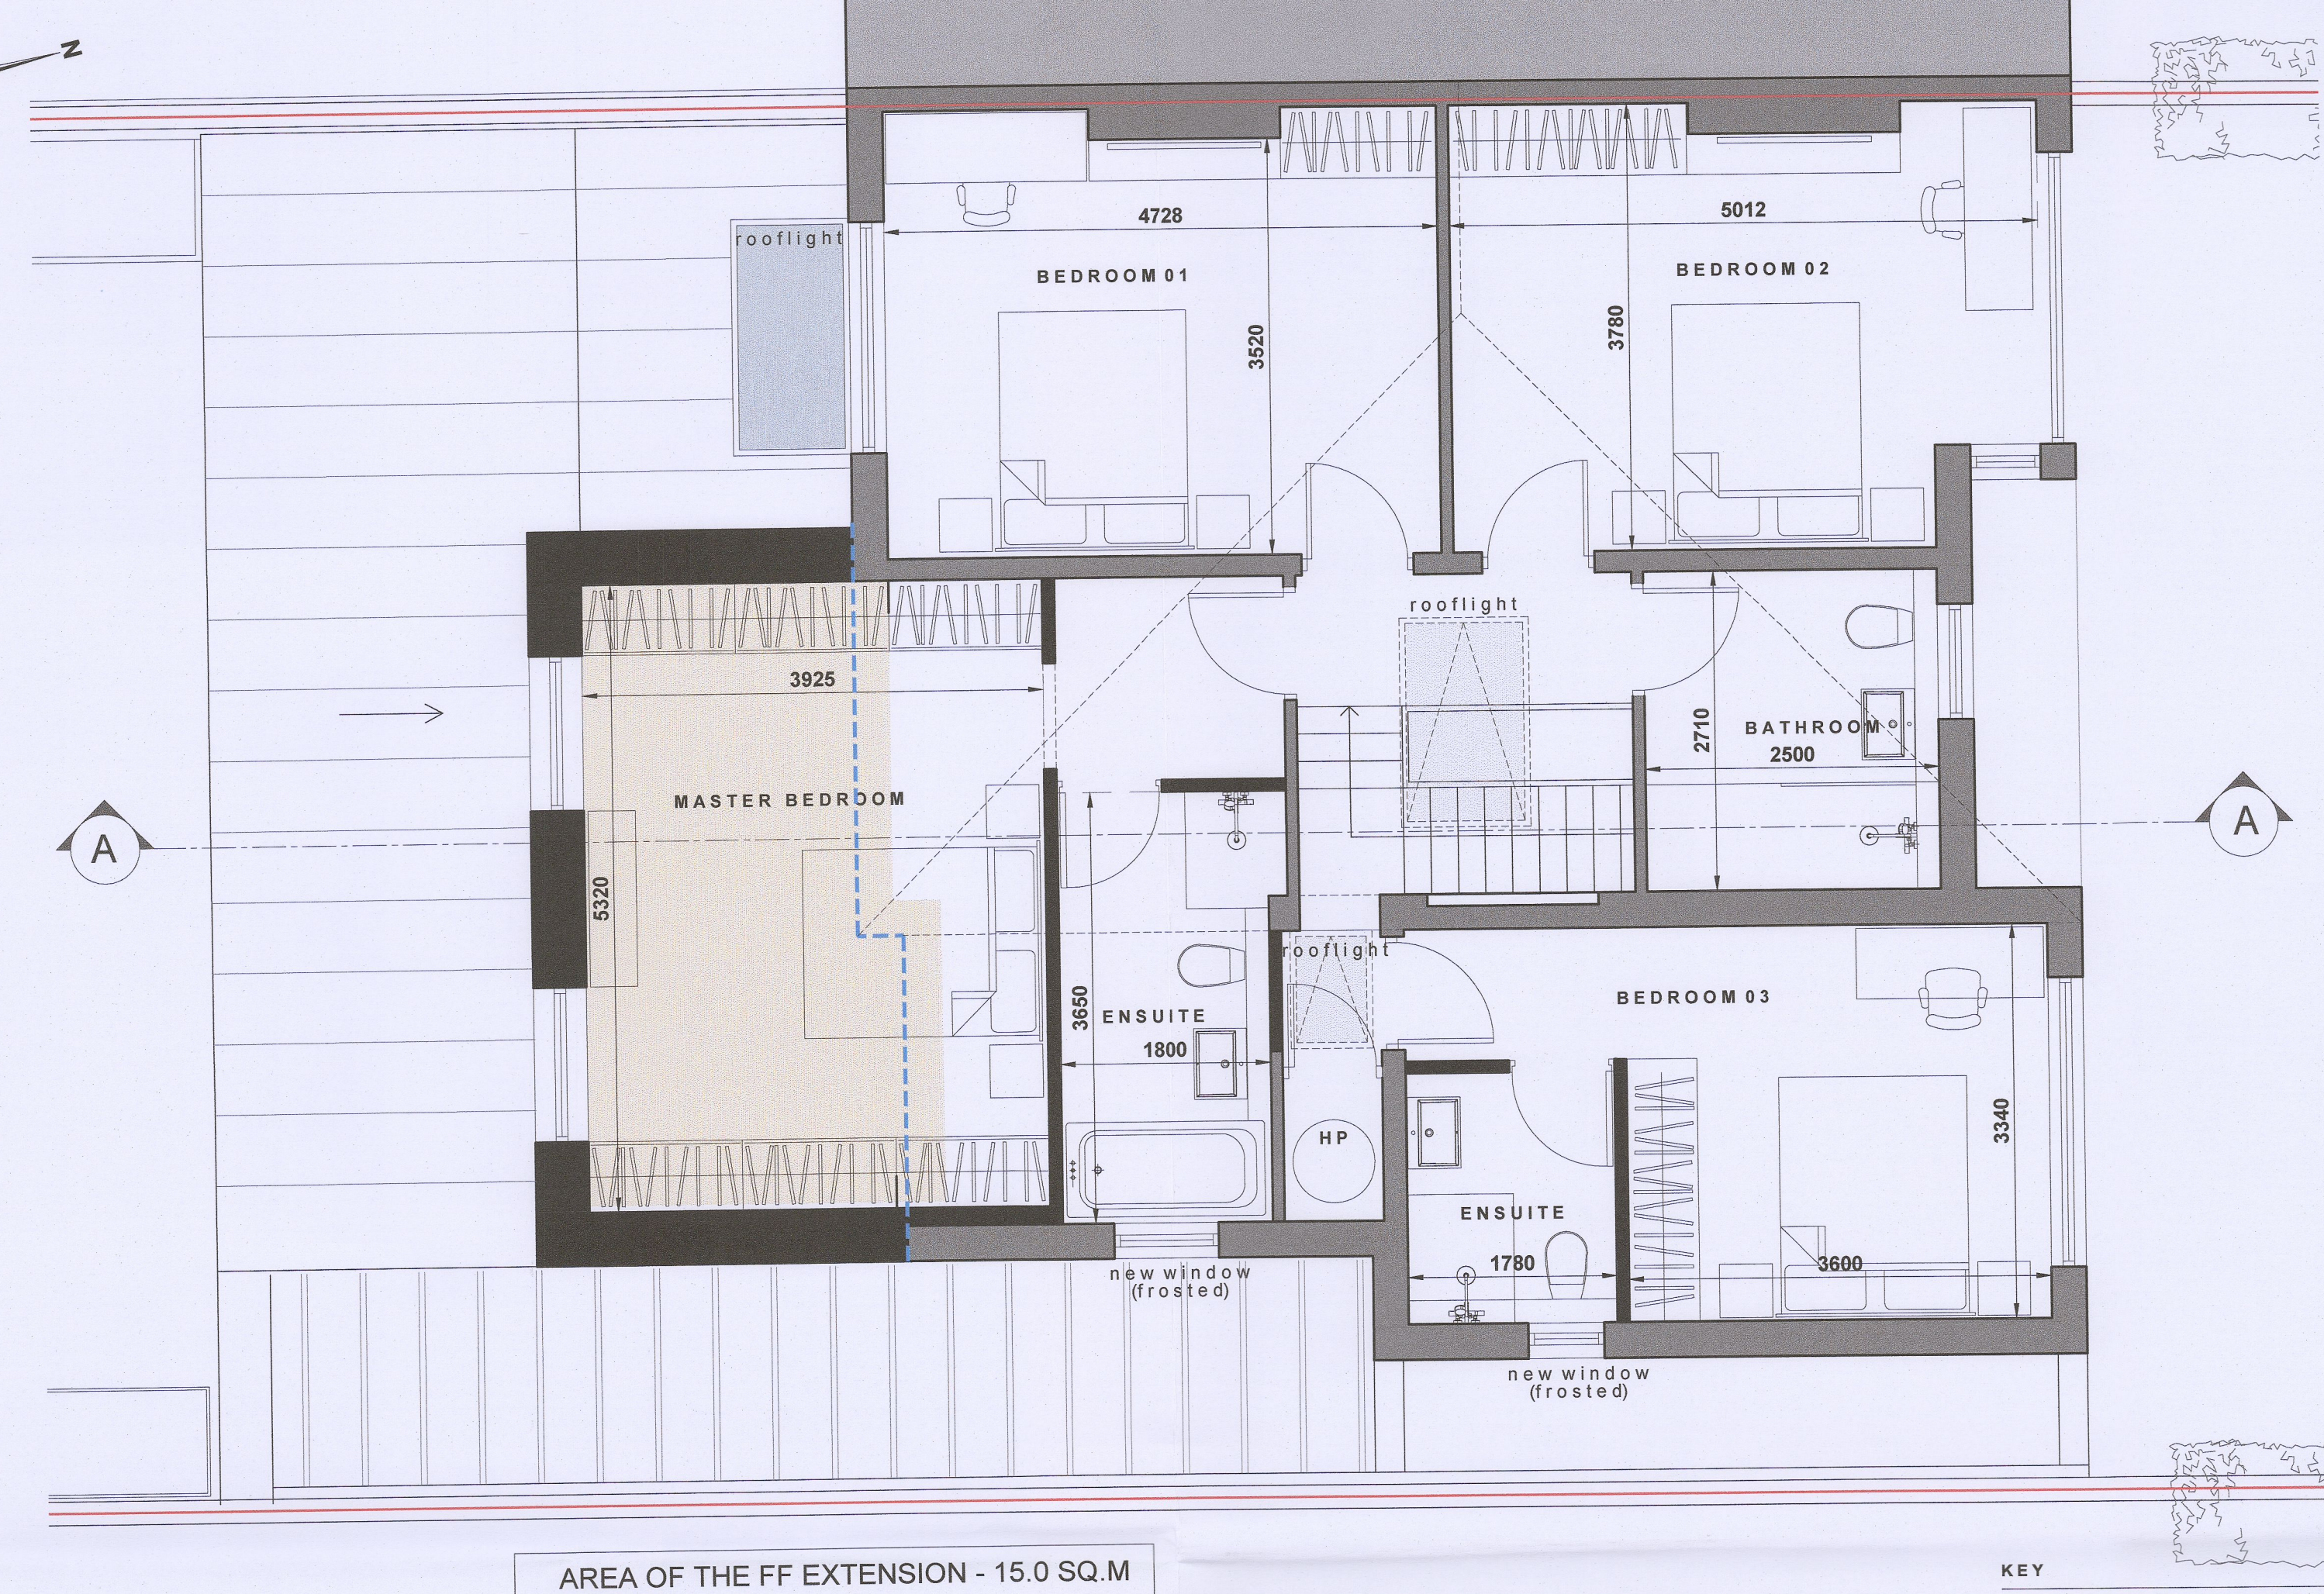

Proposed First Floor Layout  
 Scale 1:50 @ A1

AREA OF THE FF EXTENSION - 15.0 SQ.M

KEY  
 - Site current application relates to outlined in red  
 - Original structure to be retained (walls)  
 - New structure  
 - Proposed extension area / new build

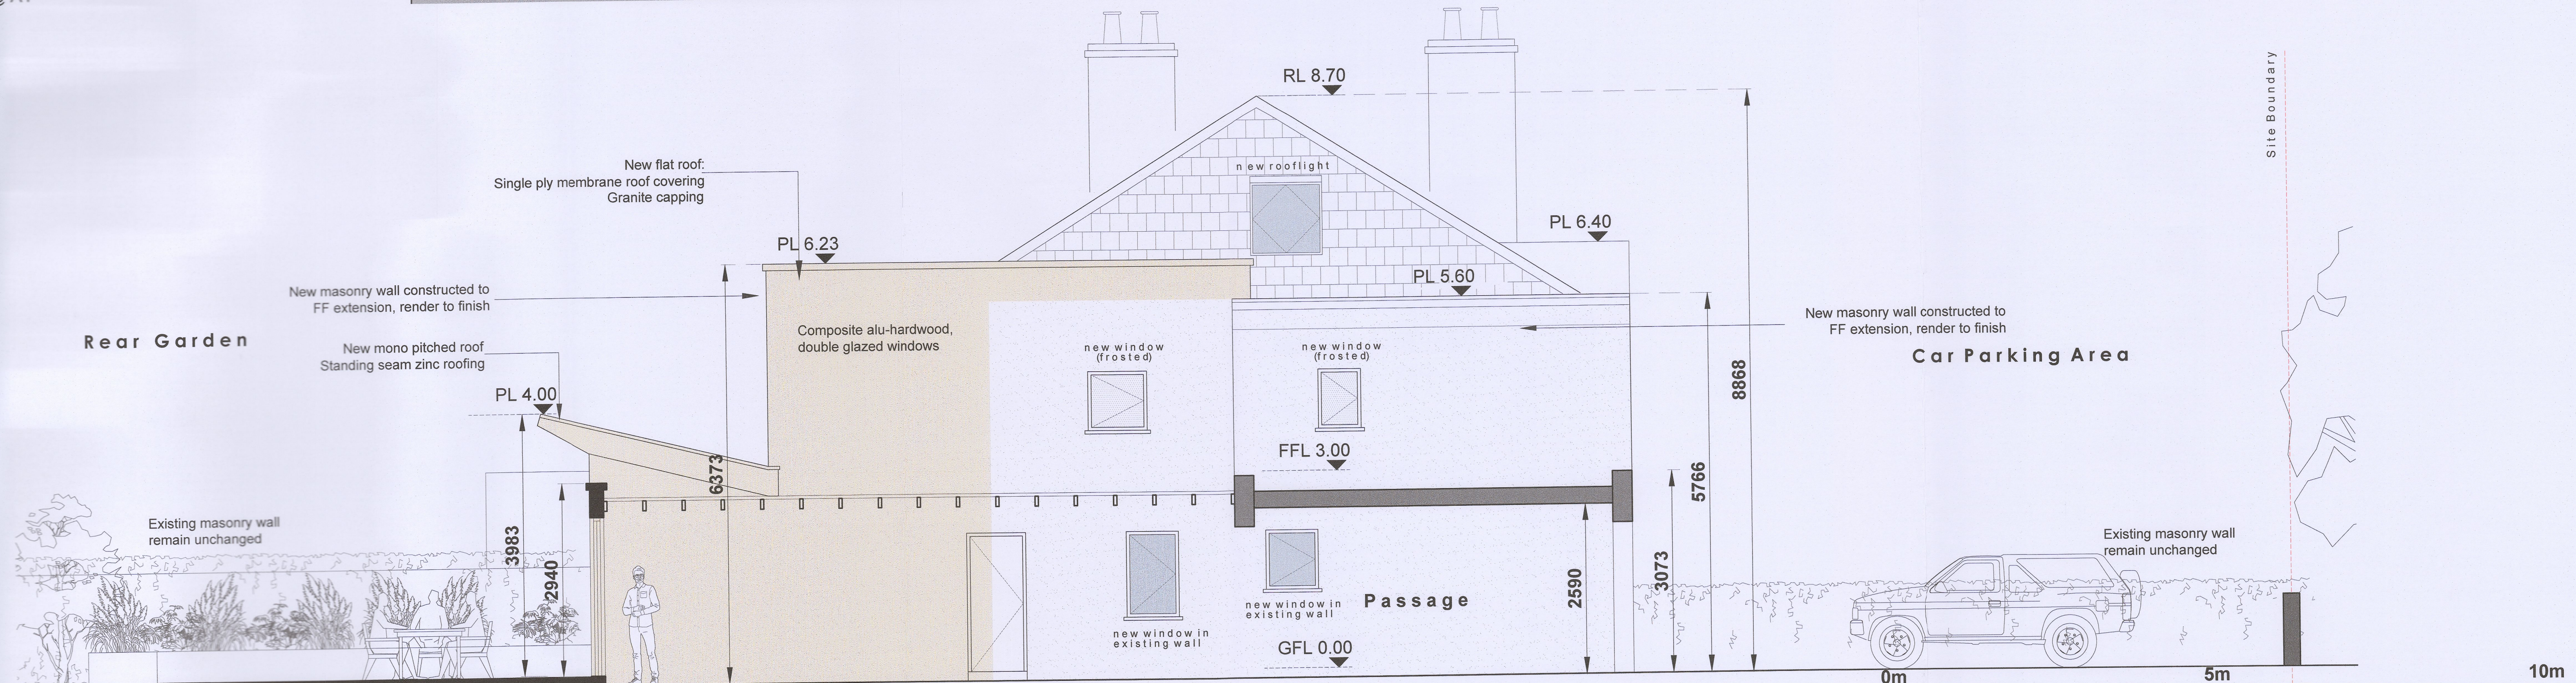

Proposed Side Elevation  
 Scale 1:50 @ A1

REV.	DATE	DESCRIPTION	DRAWN	REV.	DATE	DESCRIPTION	DRAWN	REV.	DATE	DESCRIPTION	DRAWN

**PROPOSED FF & ROOF PLAN**  
**PROPOSED SIDE ELEVATION**

PL - 111

scale: 1:50 date: July 22 sheet: A1

Proposed Alterations & Refurbishment  
 50 Crannagh Road

**NOONAN MORAN ARCHITECTURE**

130 Baggot Street Lower  
 Dublin 2, Ireland  
 T: +353 (0)1 608 6133  
 E: info@noonanmoran.ie  
 www.noonanmoran.ie