


Proposed Front Elevation
 Scale 1:50 @ A1

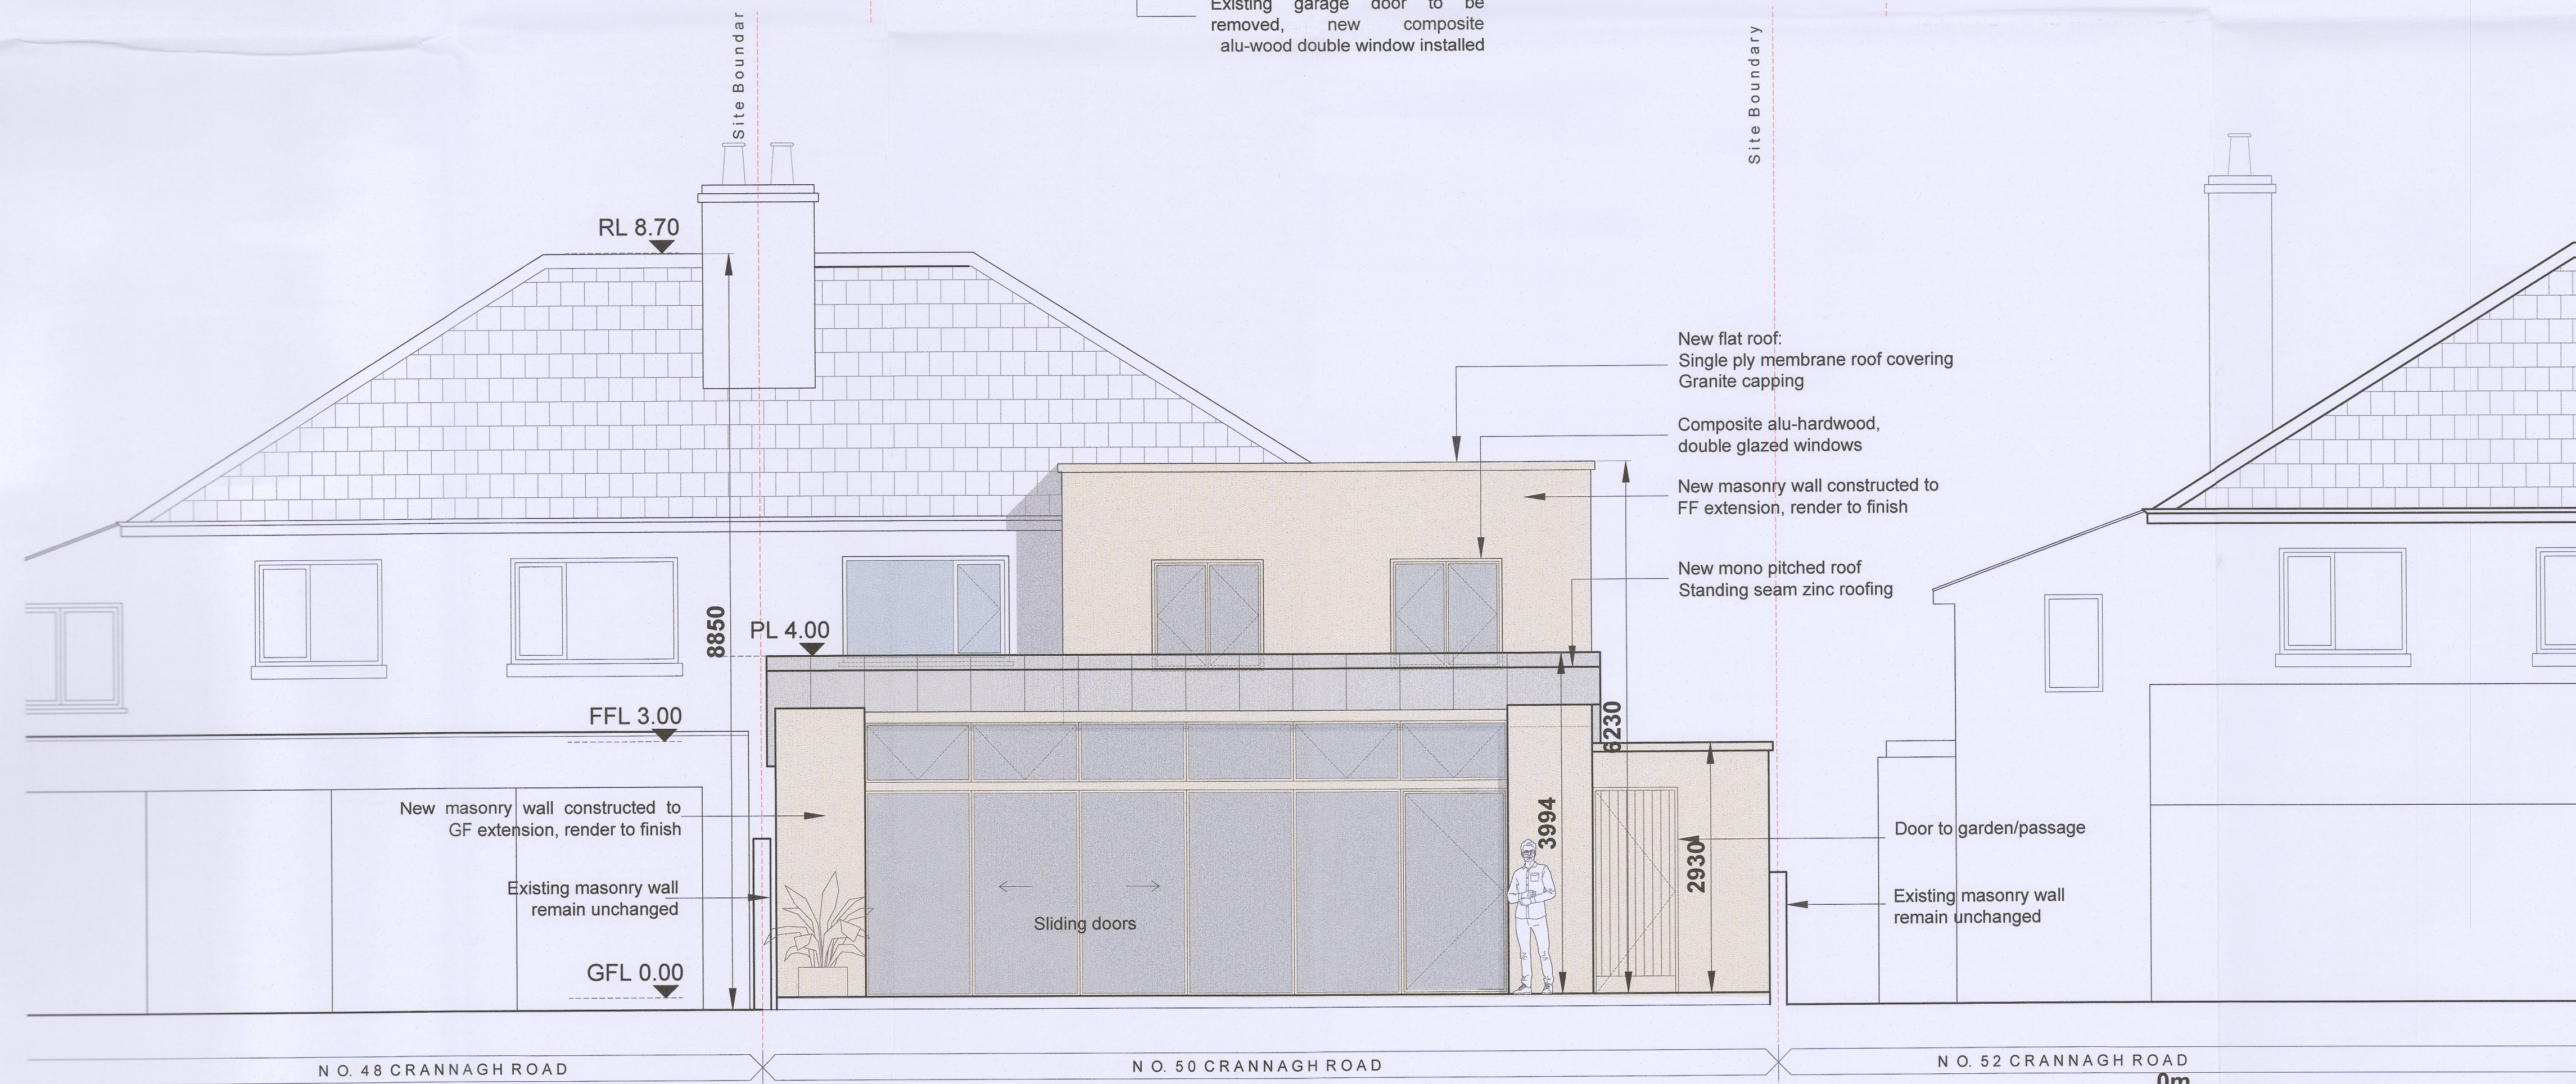

Proposed Rear Elevation
 Scale 1:50 @ A1

REV. DATE	DESCRIPTION	DRAWN	REV. DATE	DESCRIPTION	DRAWN	REV. DATE	DESCRIPTION	DRAWN

DRAWING NO		PROJECT	
PL - 112		Proposed Alterations & Refurbishment 50 Crannagh Road	
SCALE	DATE	SHEET	CHECK
1:50	July 22	A1	
The drawing is the property of Noonan Moran Architecture and must not be reproduced without permission.			

NOONAN MORAN ARCHITECTURE
 138 Baggot Street Lower
 Dublin 2, Ireland
 T +353 (0)1 676 67 33
 E info@noonanmoran.ie
 www.noonanmoran.ie