



 DENOTES FOR RETENTION

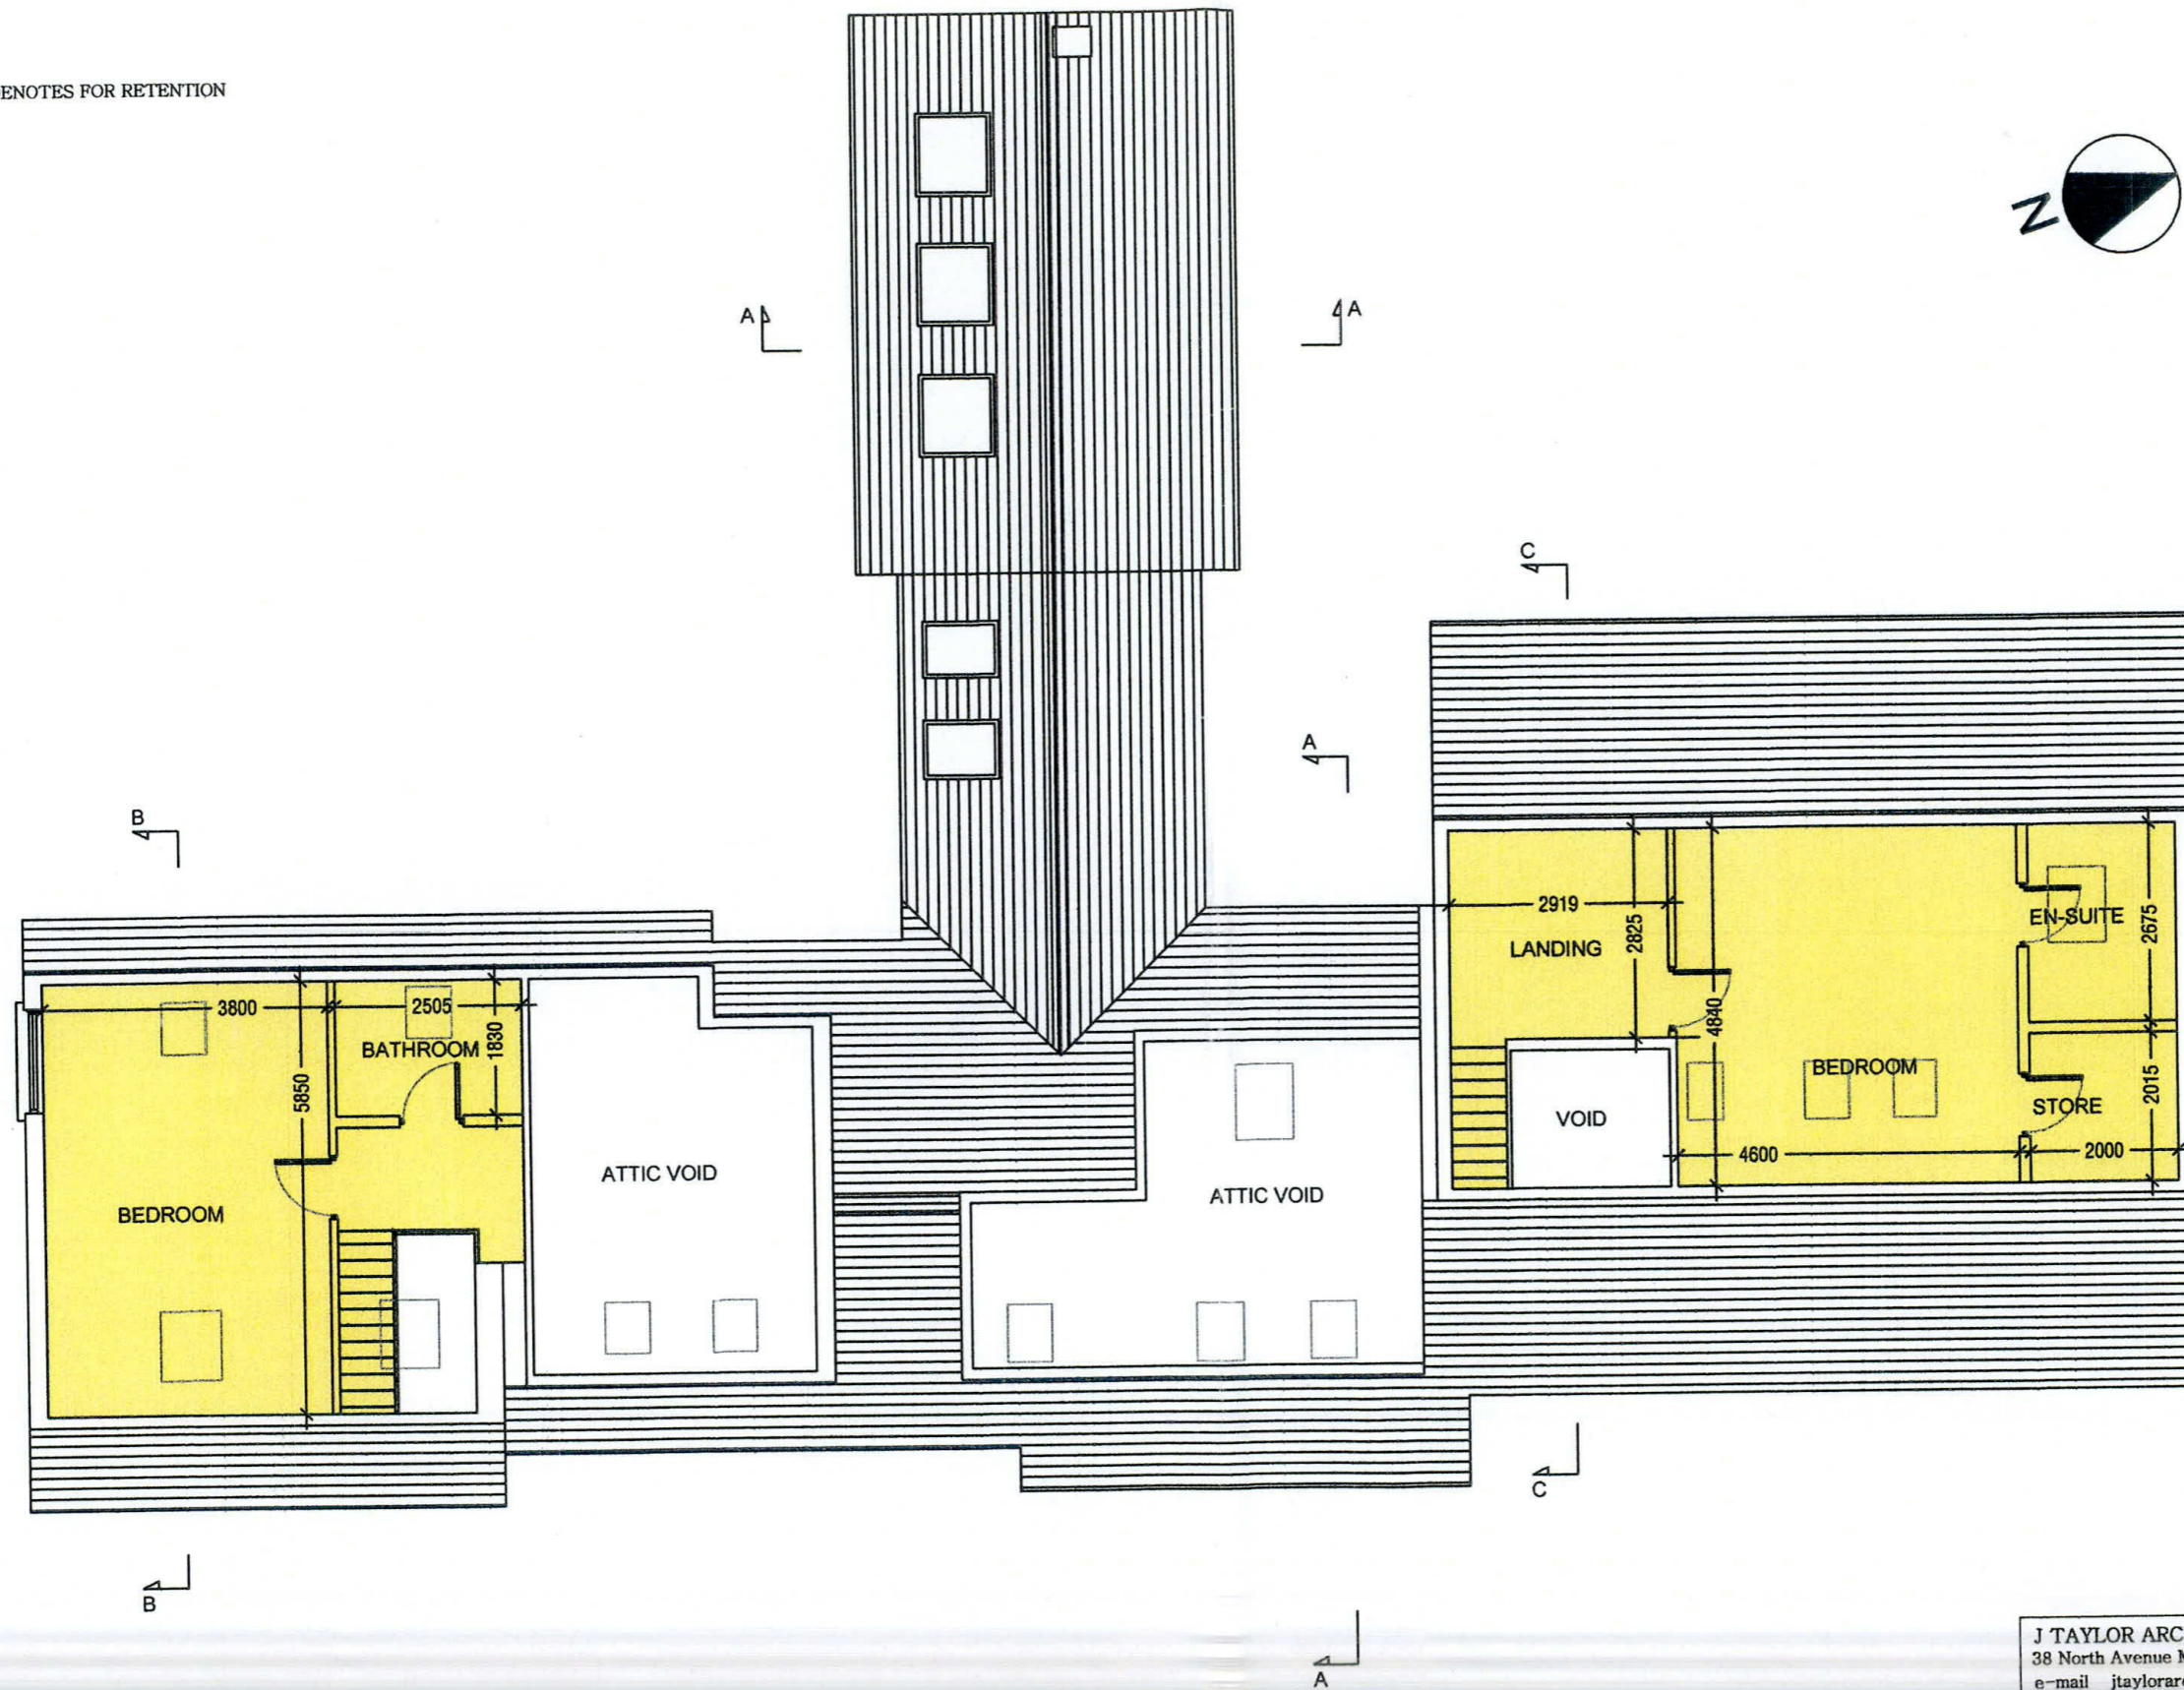

J TAYLOR ARCHITECT LTD 38 North Avenue Mount Merrion Co Dublin e-mail jtaylorarchitects@gmail.com		
Project PROPOSED HOUSE EXTENSION AND RETENTION AT GLENARRANEEN BRITTAS CO DUBLIN		
Client KEITH & JOSEPHINE JUSTICE	Drg Title EXISTING FIRST FLOOR PLAN	
Scale 1:100@A3	Date 22-08-2022	Drg No. ZG05/P04

DENOTES FOR RETENTION

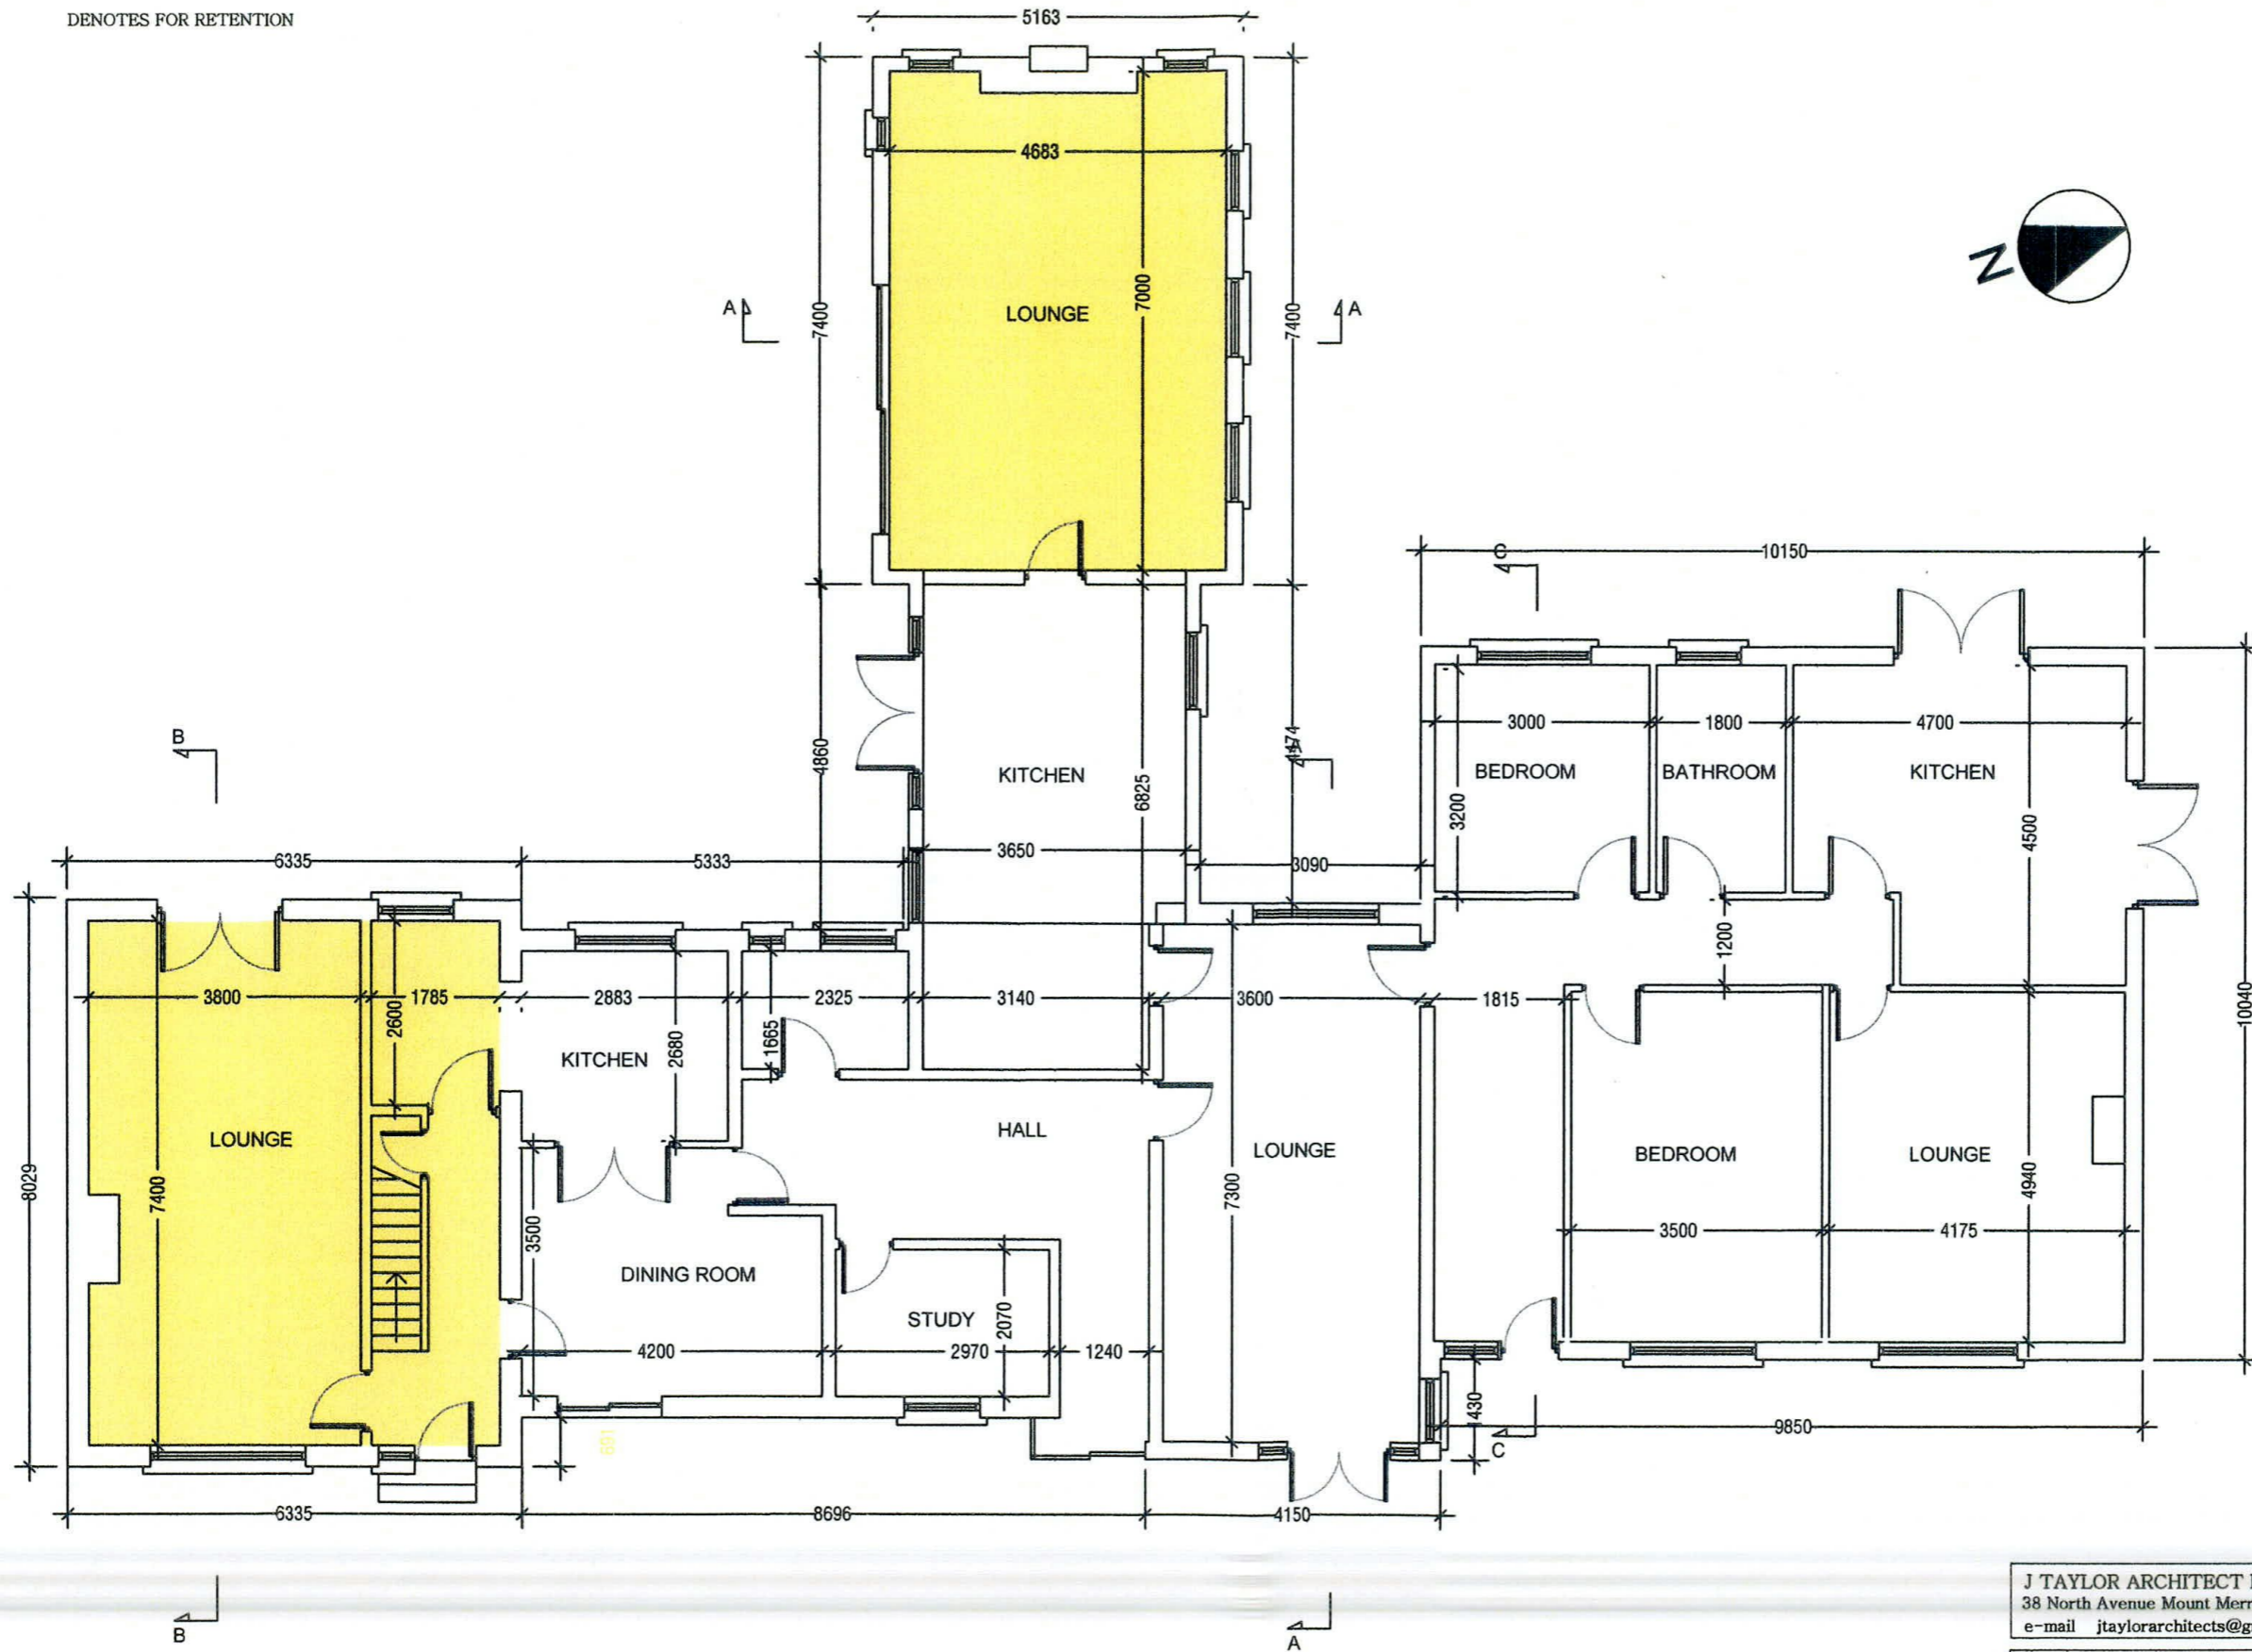

J TAYLOR ARCHITECT LTD 38 North Avenue Mount Merrion Co Dublin e-mail jtaylorarchitects@gmail.com		
Project PROPOSED HOUSE EXTENSION AND RETENTION AT GLENARRANEEN BRITTAS CO DUBLIN		
Client KEITH & JOSEPHINE JUSTICE	Drg Title EXISTING GROUND FLOOR PLAN	
Scale 1:100@A3	Date 22-08-2022	Drg No. ZG05/P03