



 DENOTES EXTENSION

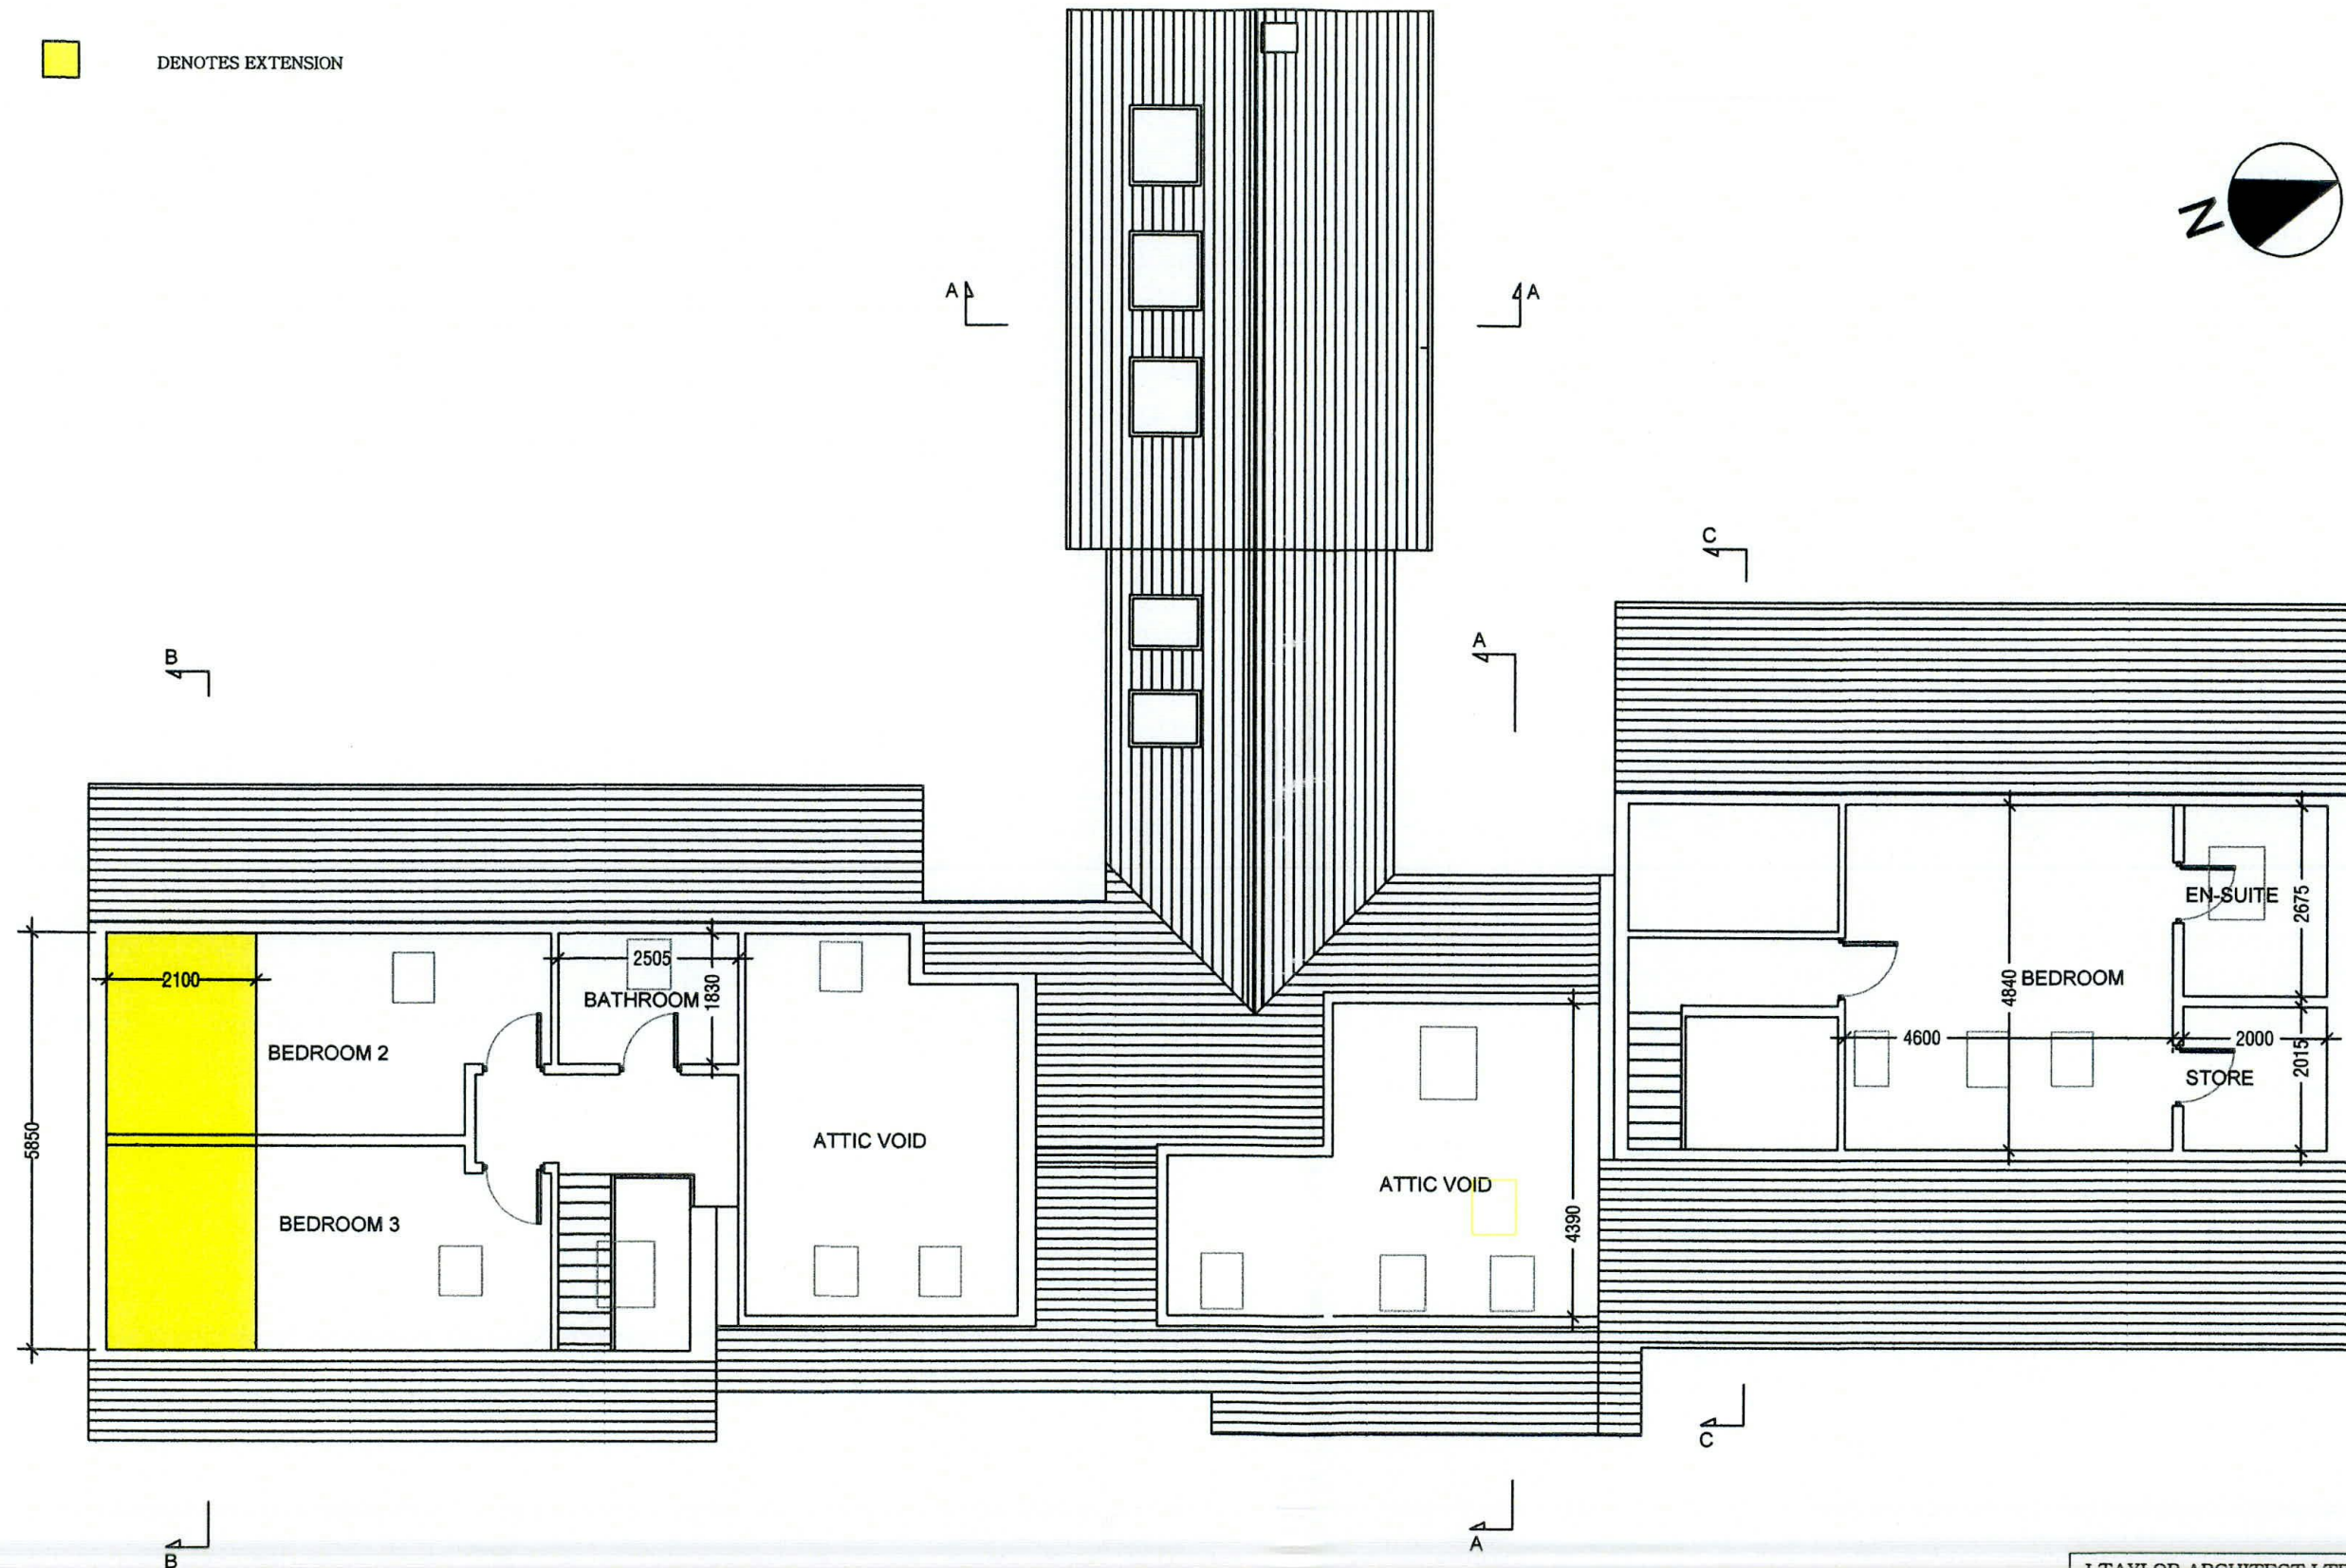

J TAYLOR ARCHITECT LTD 38 North Avenue Mount Merrion Co Dublin e-mail jtaylorarchitects@gmail.com		
Project PROPOSED HOUSE EXTENSION AND RETENTION AT GLENARRANEEN BRITTAS CO DUBLIN		
Client KEITH & JOSEPHINE JUSTICE	Drg Title PROPOSED FIRST FLOOR PLAN	
Scale 1:100@A3	Date 22-08-2022	Drg No. ZG05/P08

■ DENOTES EXTENSION

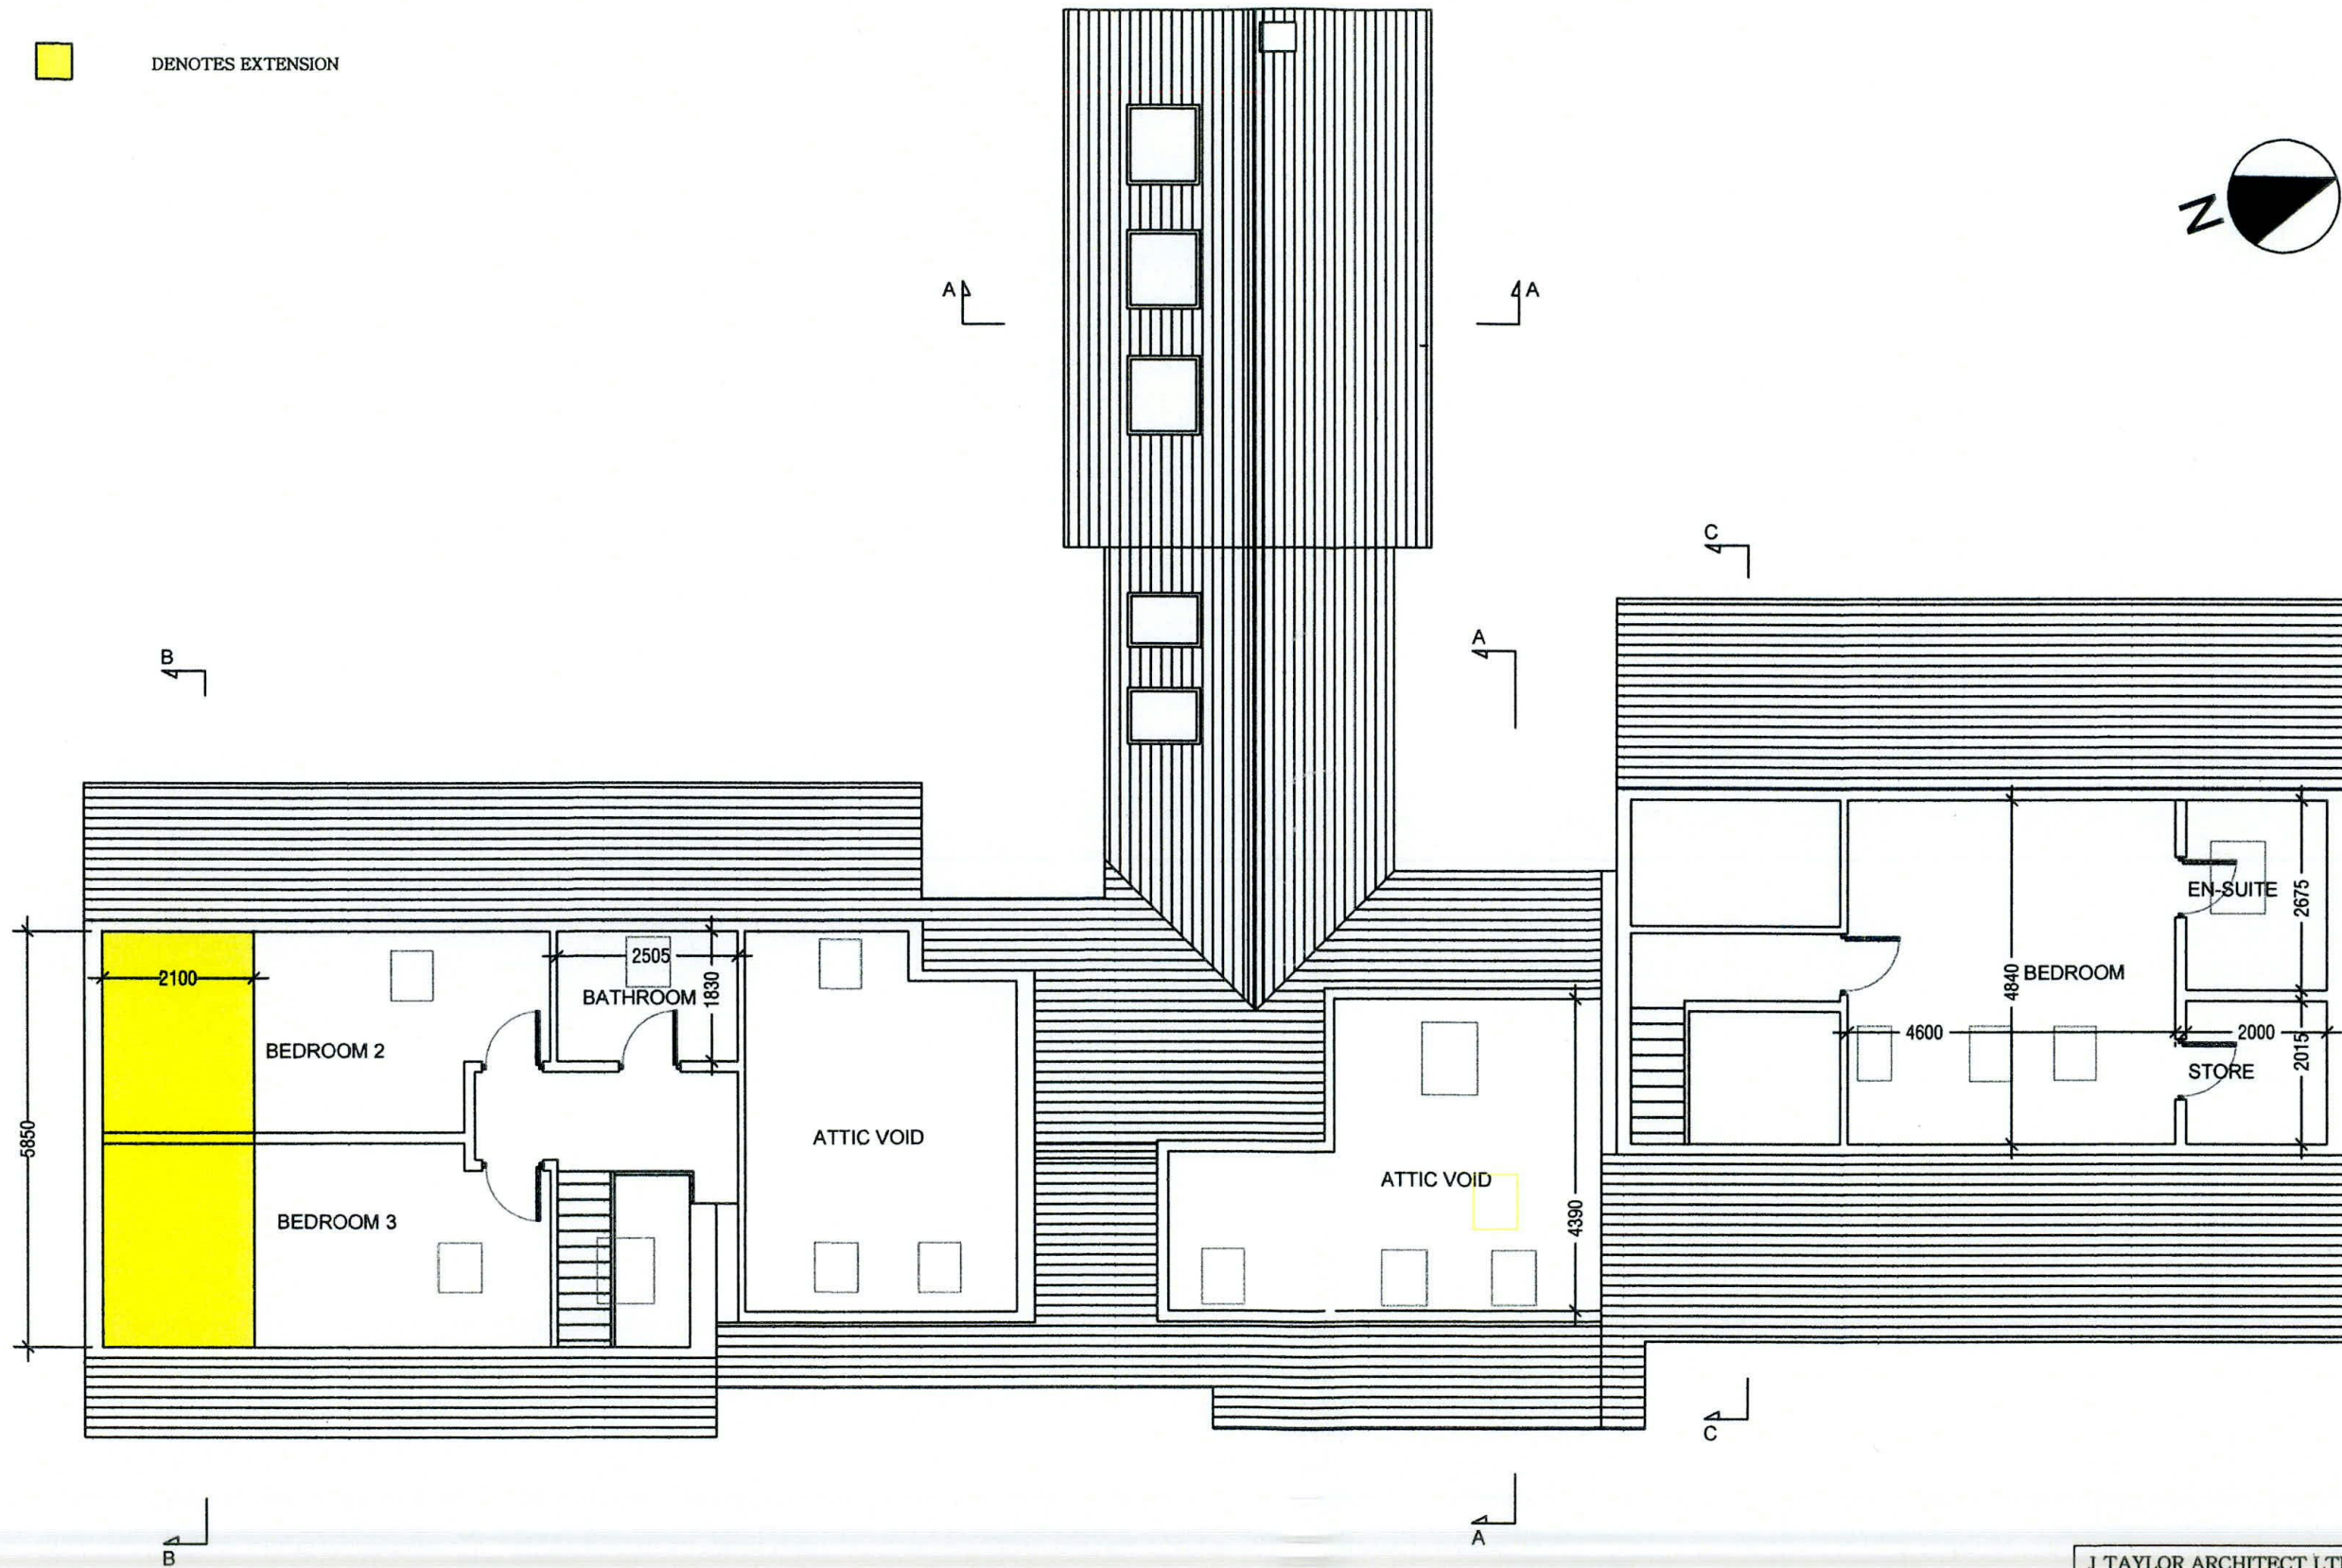

J TAYLOR ARCHITECT LTD 38 North Avenue Mount Merrion Co Dublin e-mail jtaylorarchitects@gmail.com		
Project PROPOSED HOUSE EXTENSION AND RETENTION AT GLENARRANEEN BRITTAS CO DUBLIN		
Client KEITH & JOSEPHINE JUSTICE	Drg Title PROPOSED FIRST FLOOR PLAN	
Scale 1:100@A3	Date 22-08-2022	Drg No. ZG05/P08