



EAST ELEVATION

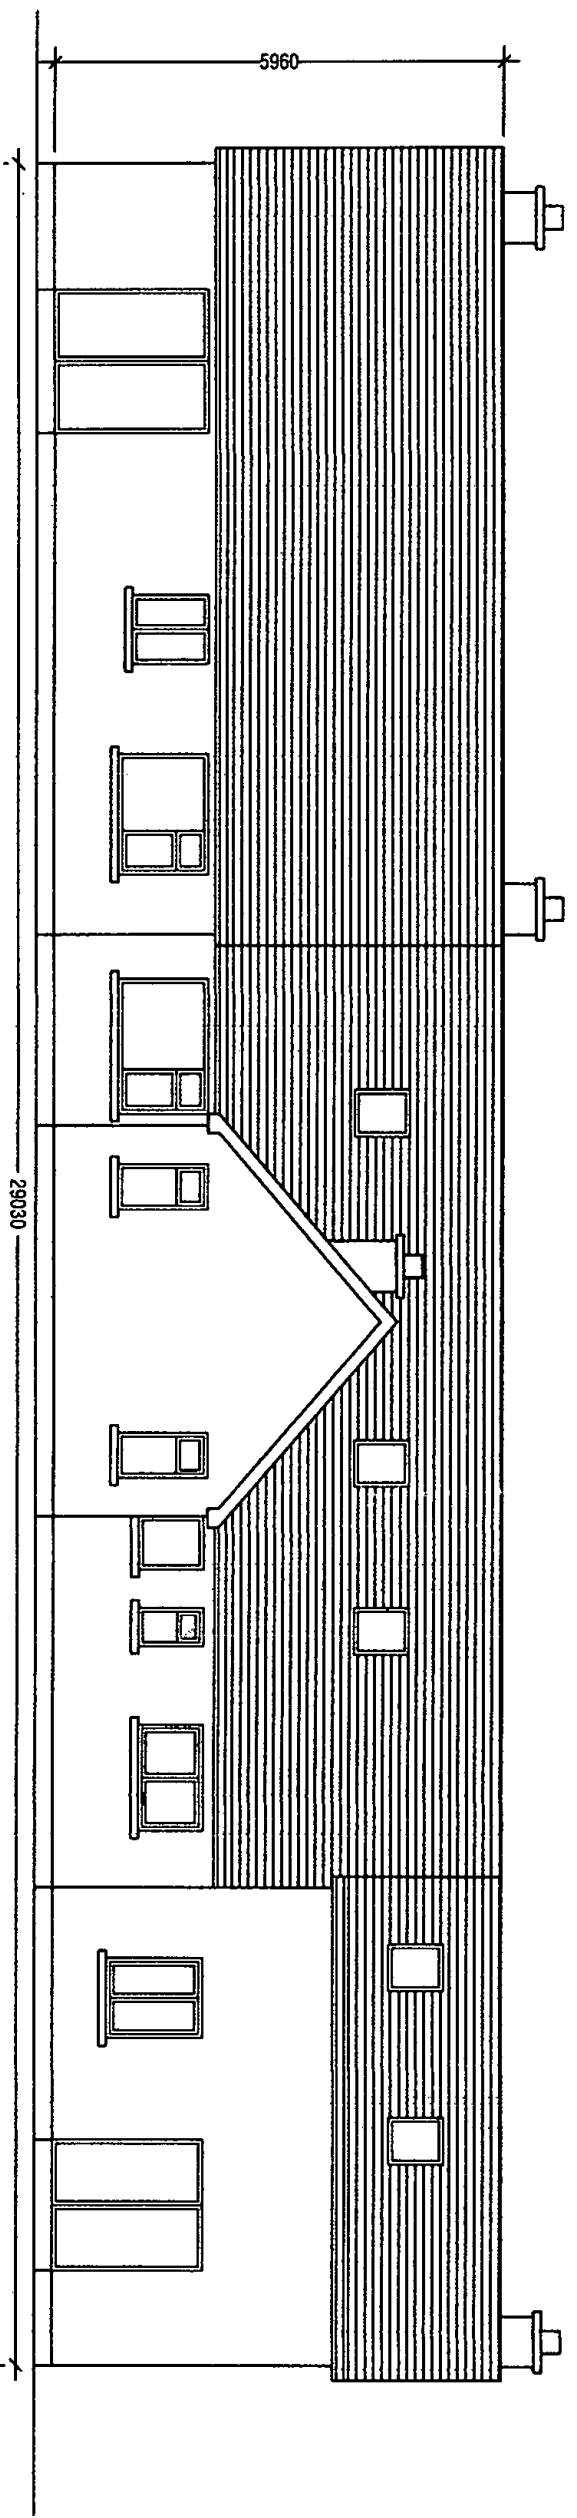

WEST ELEVATION

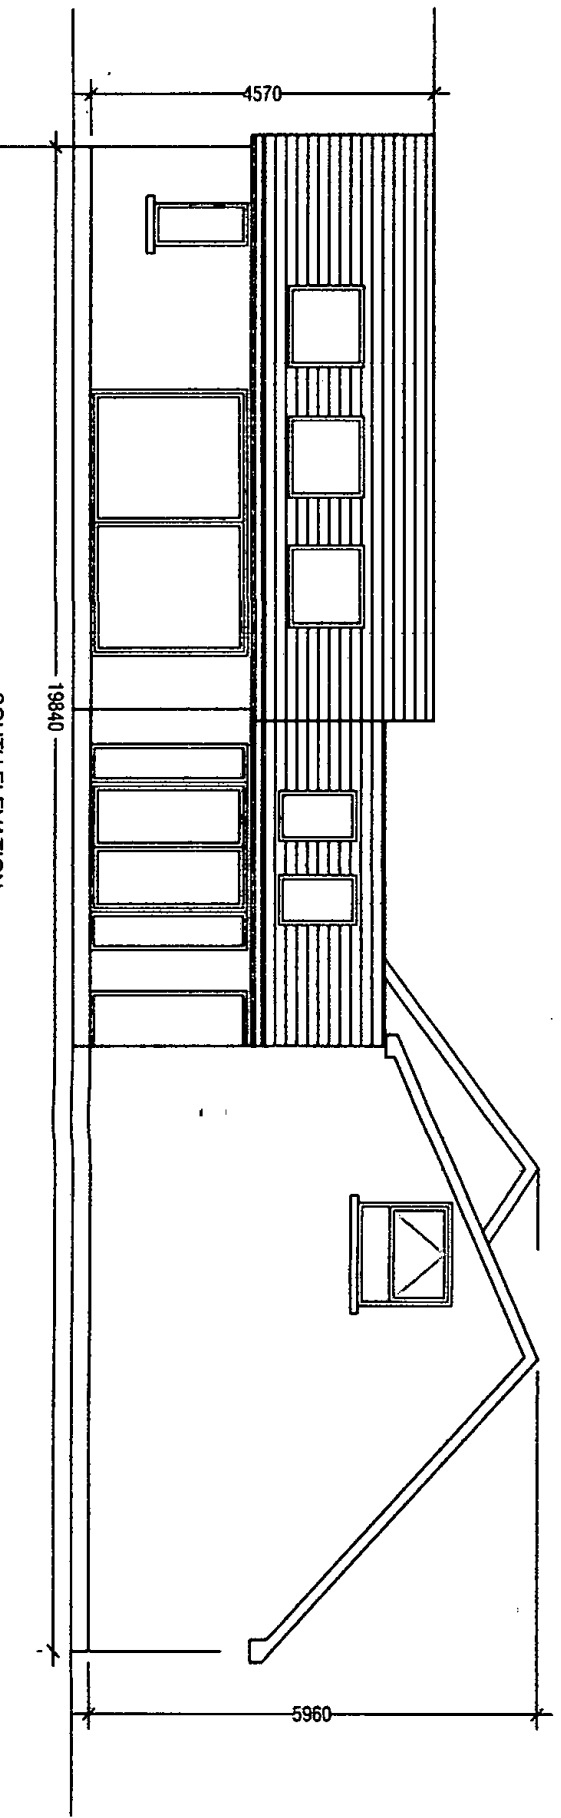

SOUTH ELEVATION

J TAYLOR ARCHITECT LTD  
 38 North Avenue Mount Merrion Co Dublin  
 e-mail j.taylorarchitects@gmail.com

Project PROPOSED HOUSE EXTENSION AND RETENTION AT  
 GLENARRANBEN BRITTAS CO DUBLIN

Client KEITH & JOSEPHINE JUSTICE

Dwg Title EXISTING EAST, WEST AND  
 SOUTH ELEVATIONS

Scale


1:100@A3

Date


22-08-2022

Dwg No.


ZG05/P05

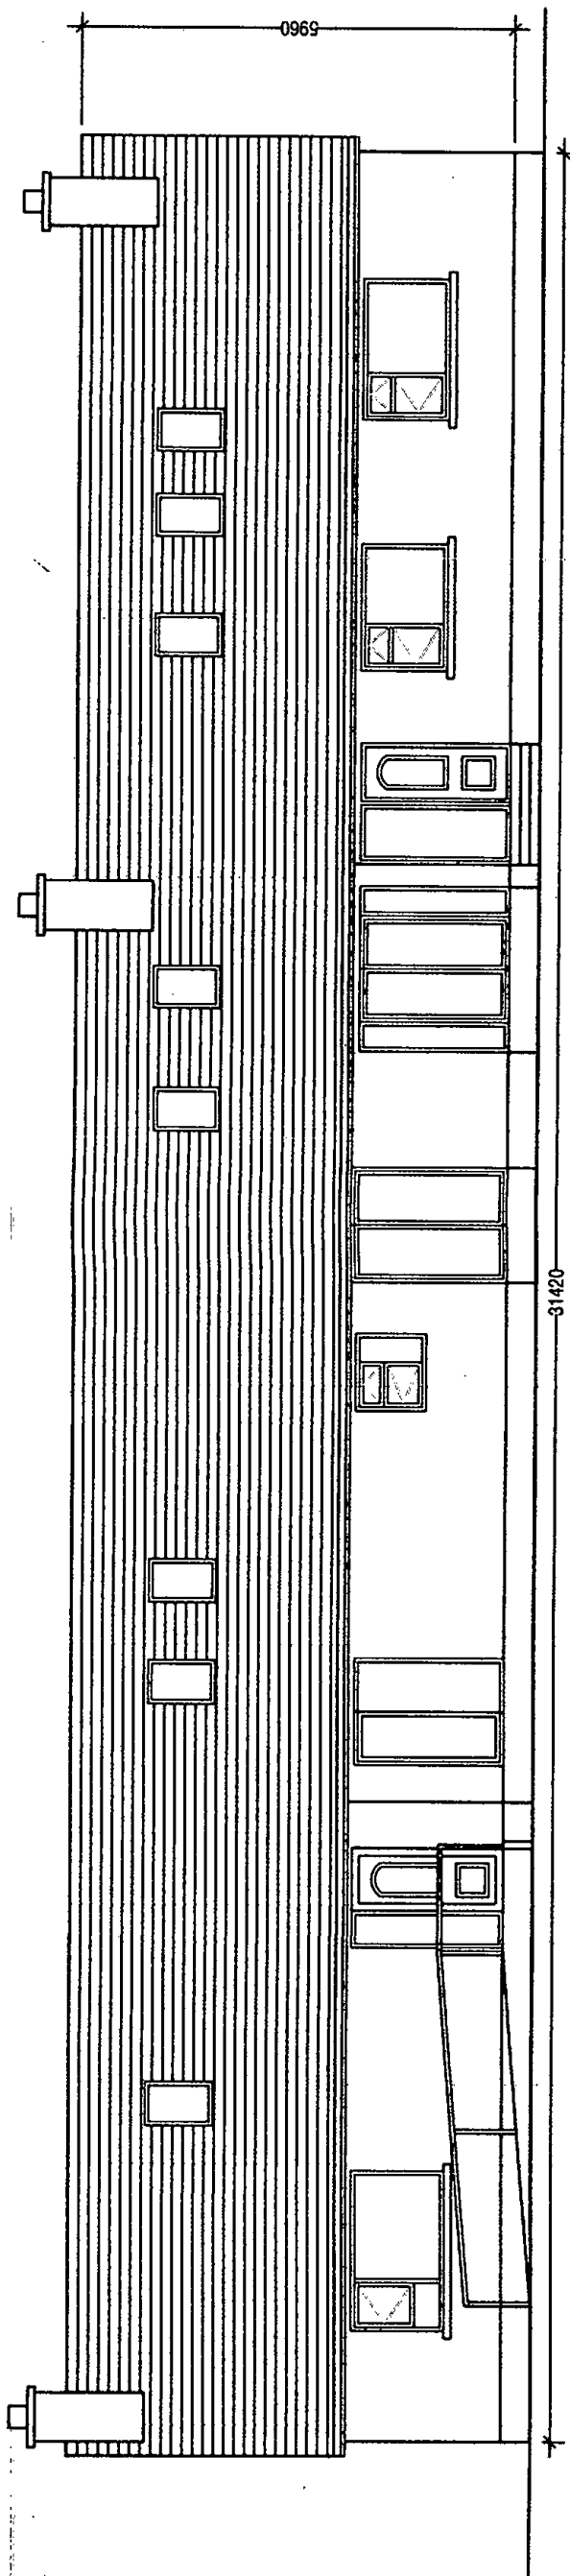

EAST ELEVATION

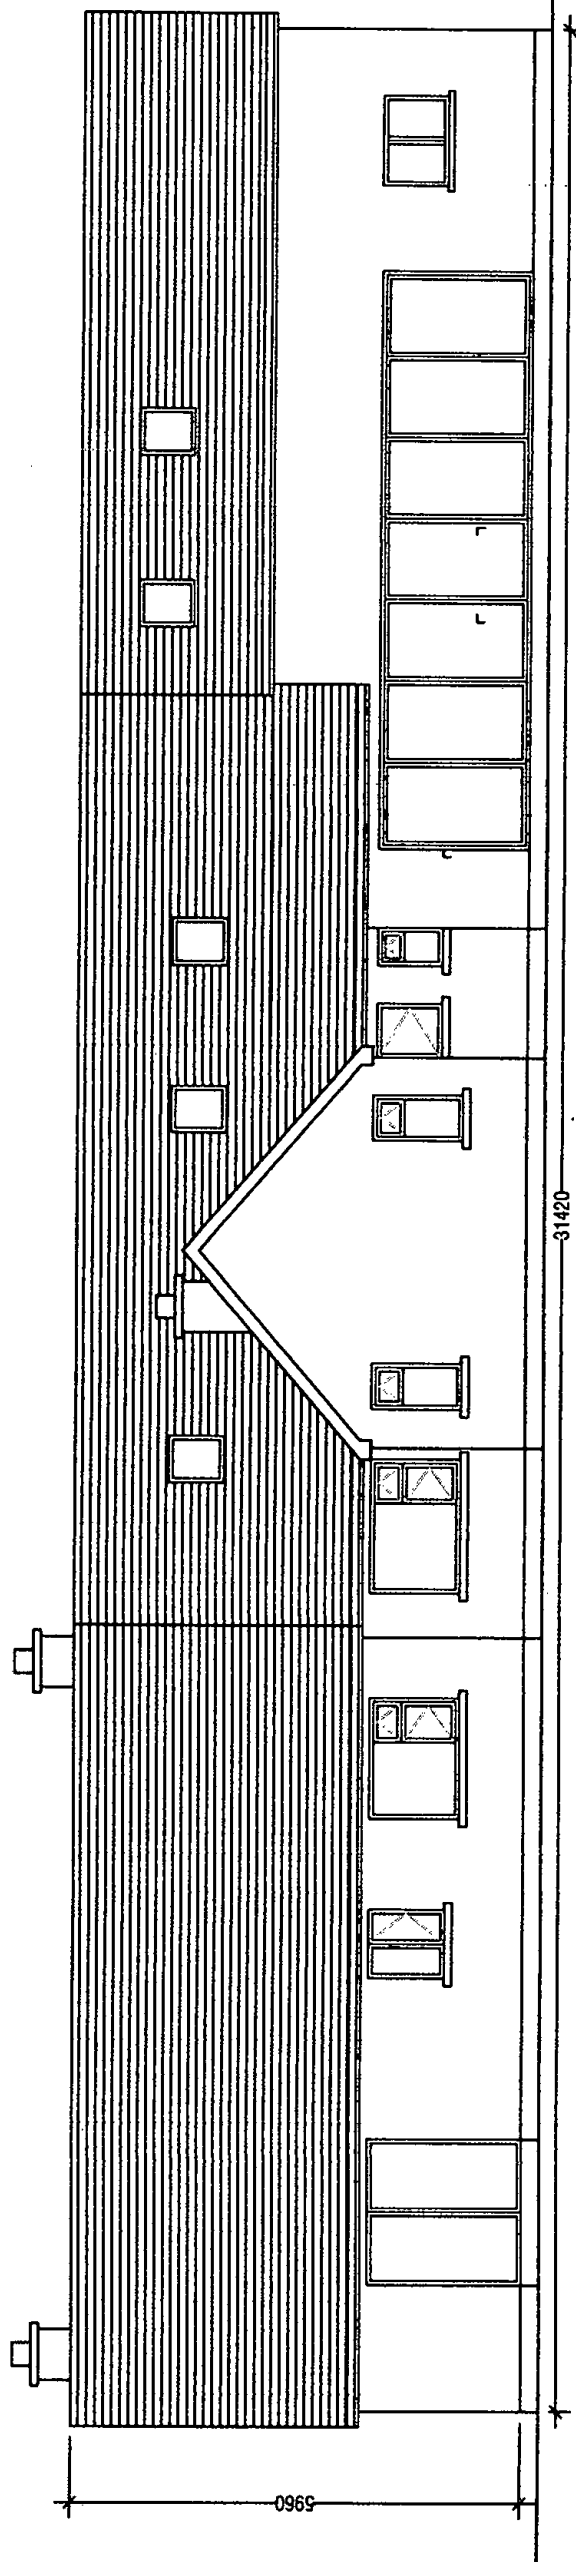

WEST ELEVATION

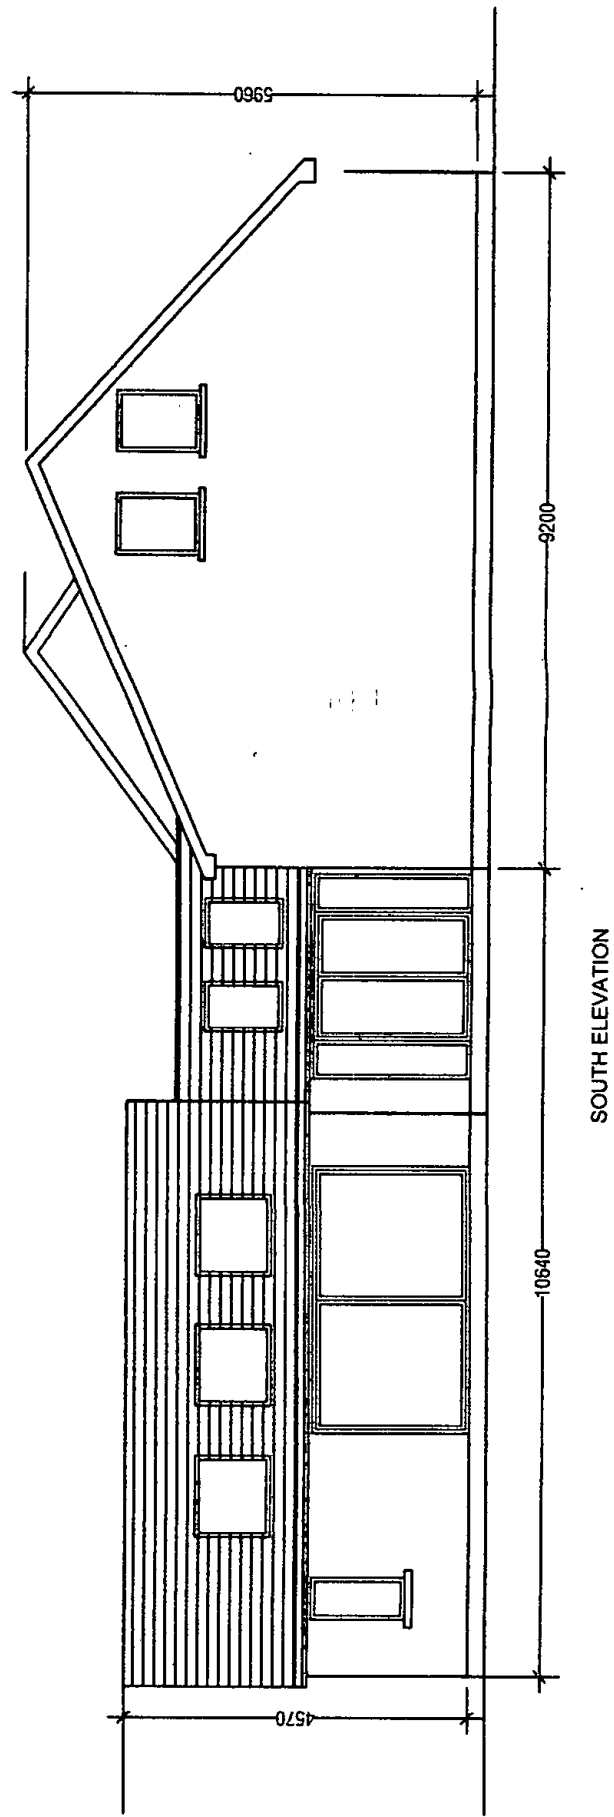

SOUTH ELEVATION

J TAYLOR ARCHITECT LTD  
 38 North Avenue Mount Merrion Co Dublin  
 e-mail j.taylorarchitects@gmail.com

Project PROPOSED HOUSE EXTENSION AND RETENTION AT  
 GLENARRANEEN BRITTAS CO DUBLIN

Client  
 KEITH & JOSEPHINE JUSTICE

Drw Title  
 PROPOSED WEST, EAST AND  
 SOUTH ELEVATIONS

Scale  
 1:100@A3

Date  
 22-08-2022

Drw No.  
 ZG05/P09