




NORTH ELEVATION

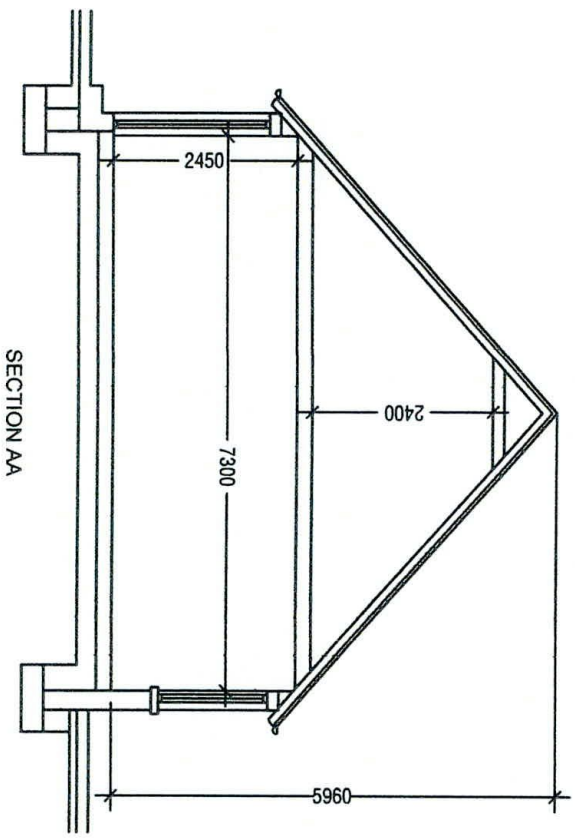


SECTION AA

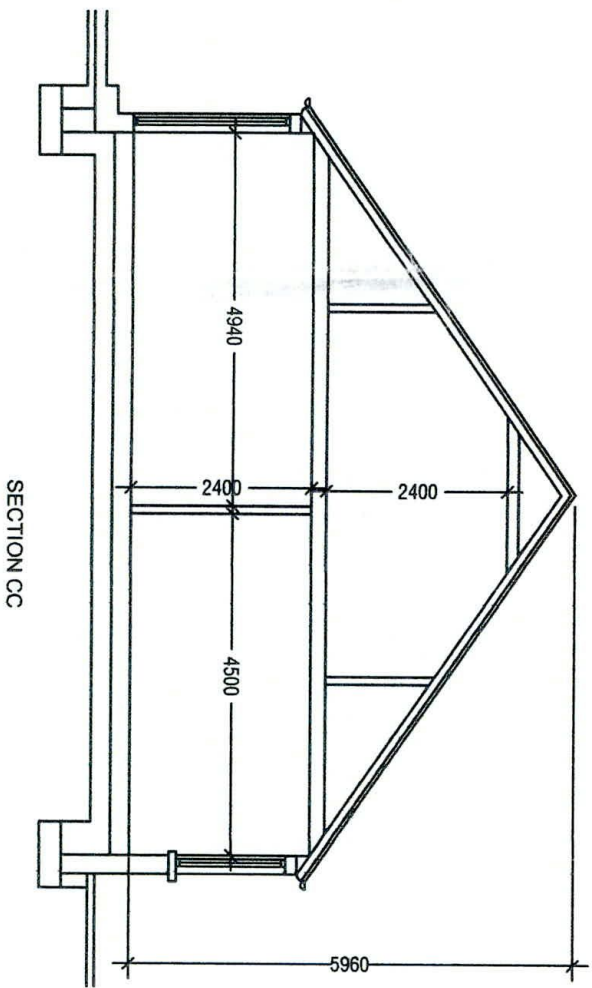

SECTION CC

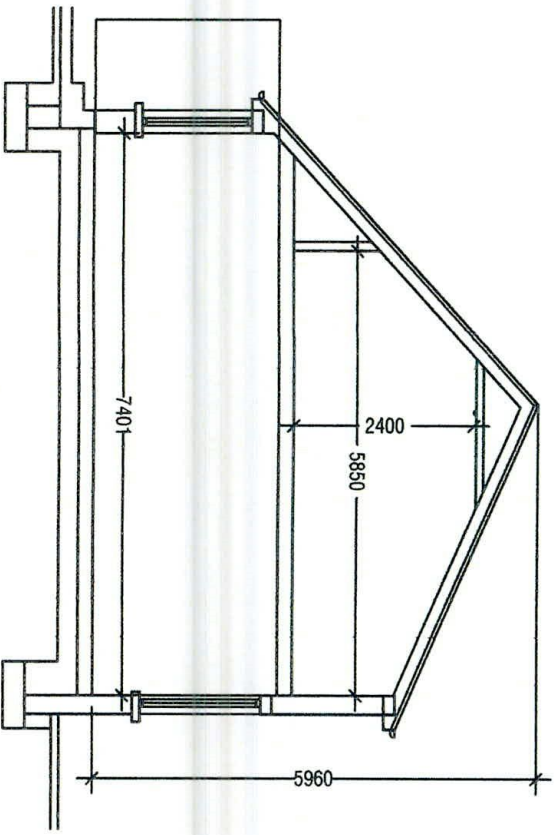

SECTION BB

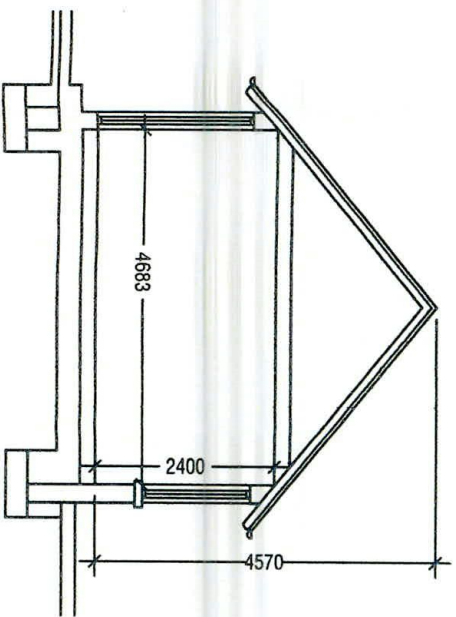

SECTION DD

J TAYLOR ARCHITECT LTD  
 38 North Avenue Mount Merrion Co Dublin  
 e-mail jaylortarchitects@gmail.com

Project PROPOSED HOUSE EXTENSION AND RETENTION AT  
 GLENARRANEEN BRITTAS CO DUBLIN

Client KEITH & JOSEPHINE JUSTICE

Drw Title EXISTING NORTH ELEVATION  
 AND SECTIONS A-A B-B C-C & D-D

Scale


1:100@A3

Date


22-08-2022

Drw No.


ZC05/P06

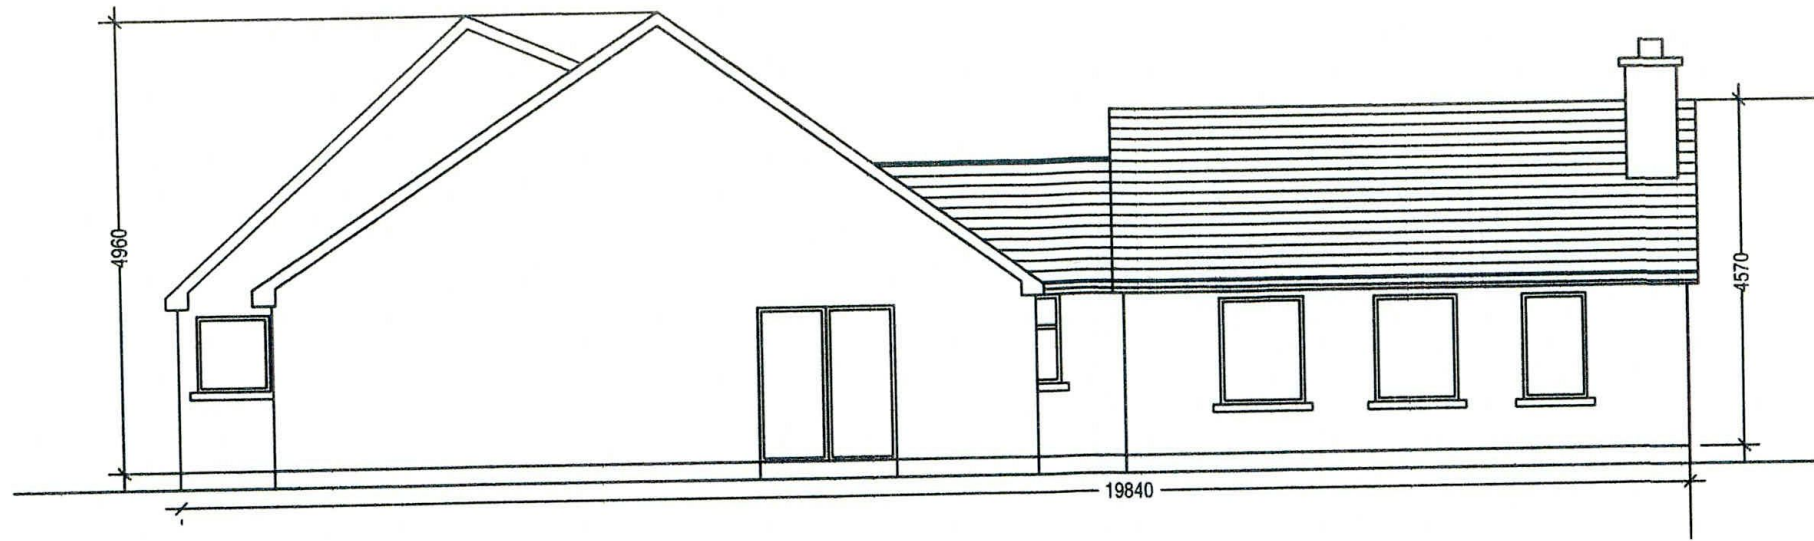


NORTH ELEVATION

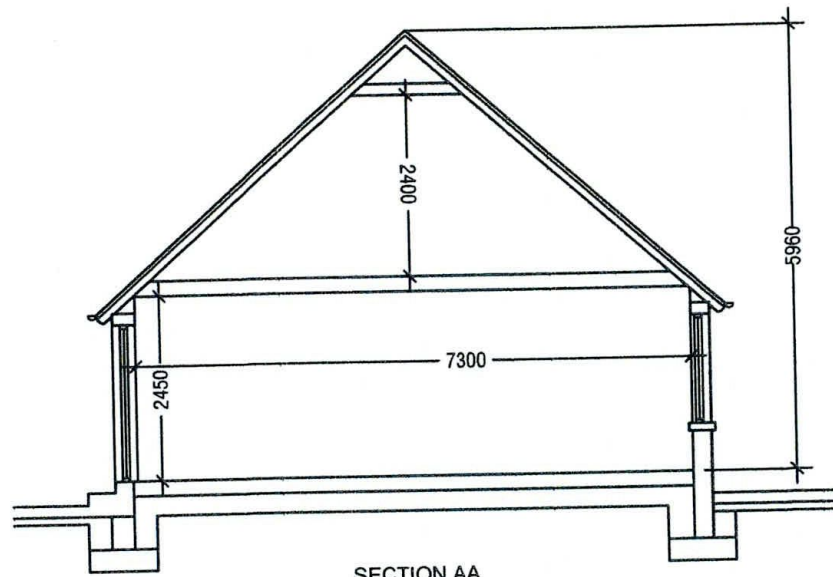


SECTION AA

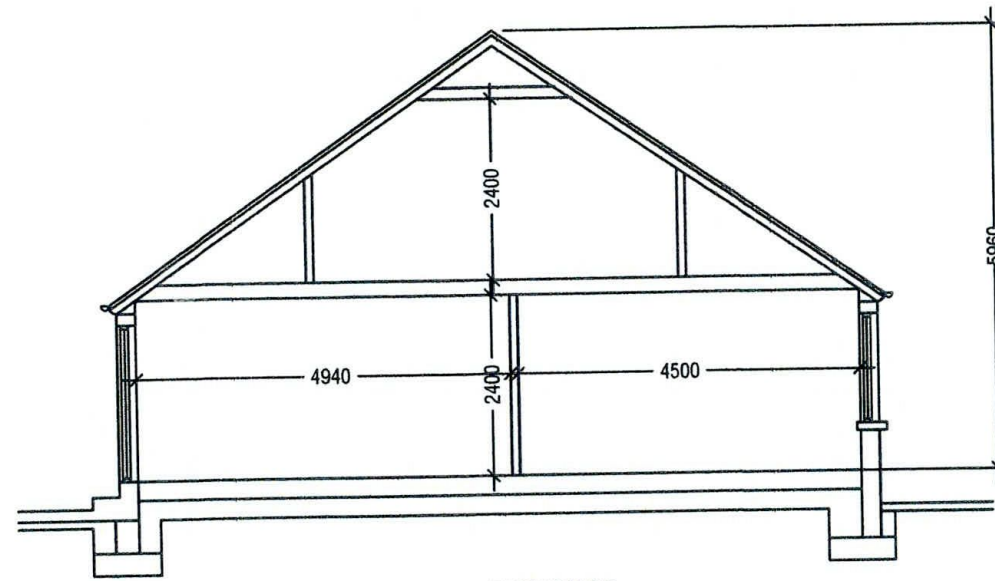

SECTION CC

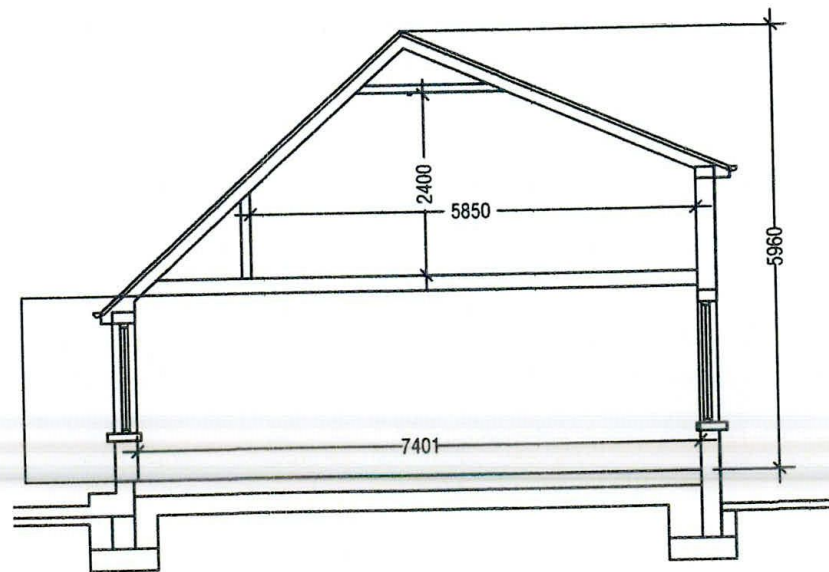

SECTION BB

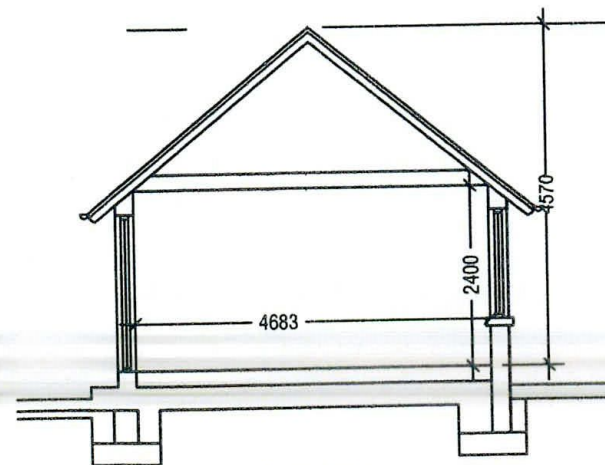

SECTION DD

J TAYLOR ARCHITECT LTD  
 38 North Avenue Mount Merrion Co Dublin  
 e-mail jtaylorarchitects@gmail.com

Project PROPOSED HOUSE EXTENSION AND RETENTION AT  
 GLENARRANEEN BRITTAS CO DUBLIN

Client  
 KEITH & JOSEPHINE JUSTICE

Drg Title  
 PROPOSED NORTH ELEVATION &  
 SECTIONS A-A B-B C-C & D-D

Scale  
 1:100@A3

Date  
 22-08-2022

Drg No.  
 ZG05/P10