




**PROPOSED GROUND FLOOR PLAN**  
Scale: 1 : 50

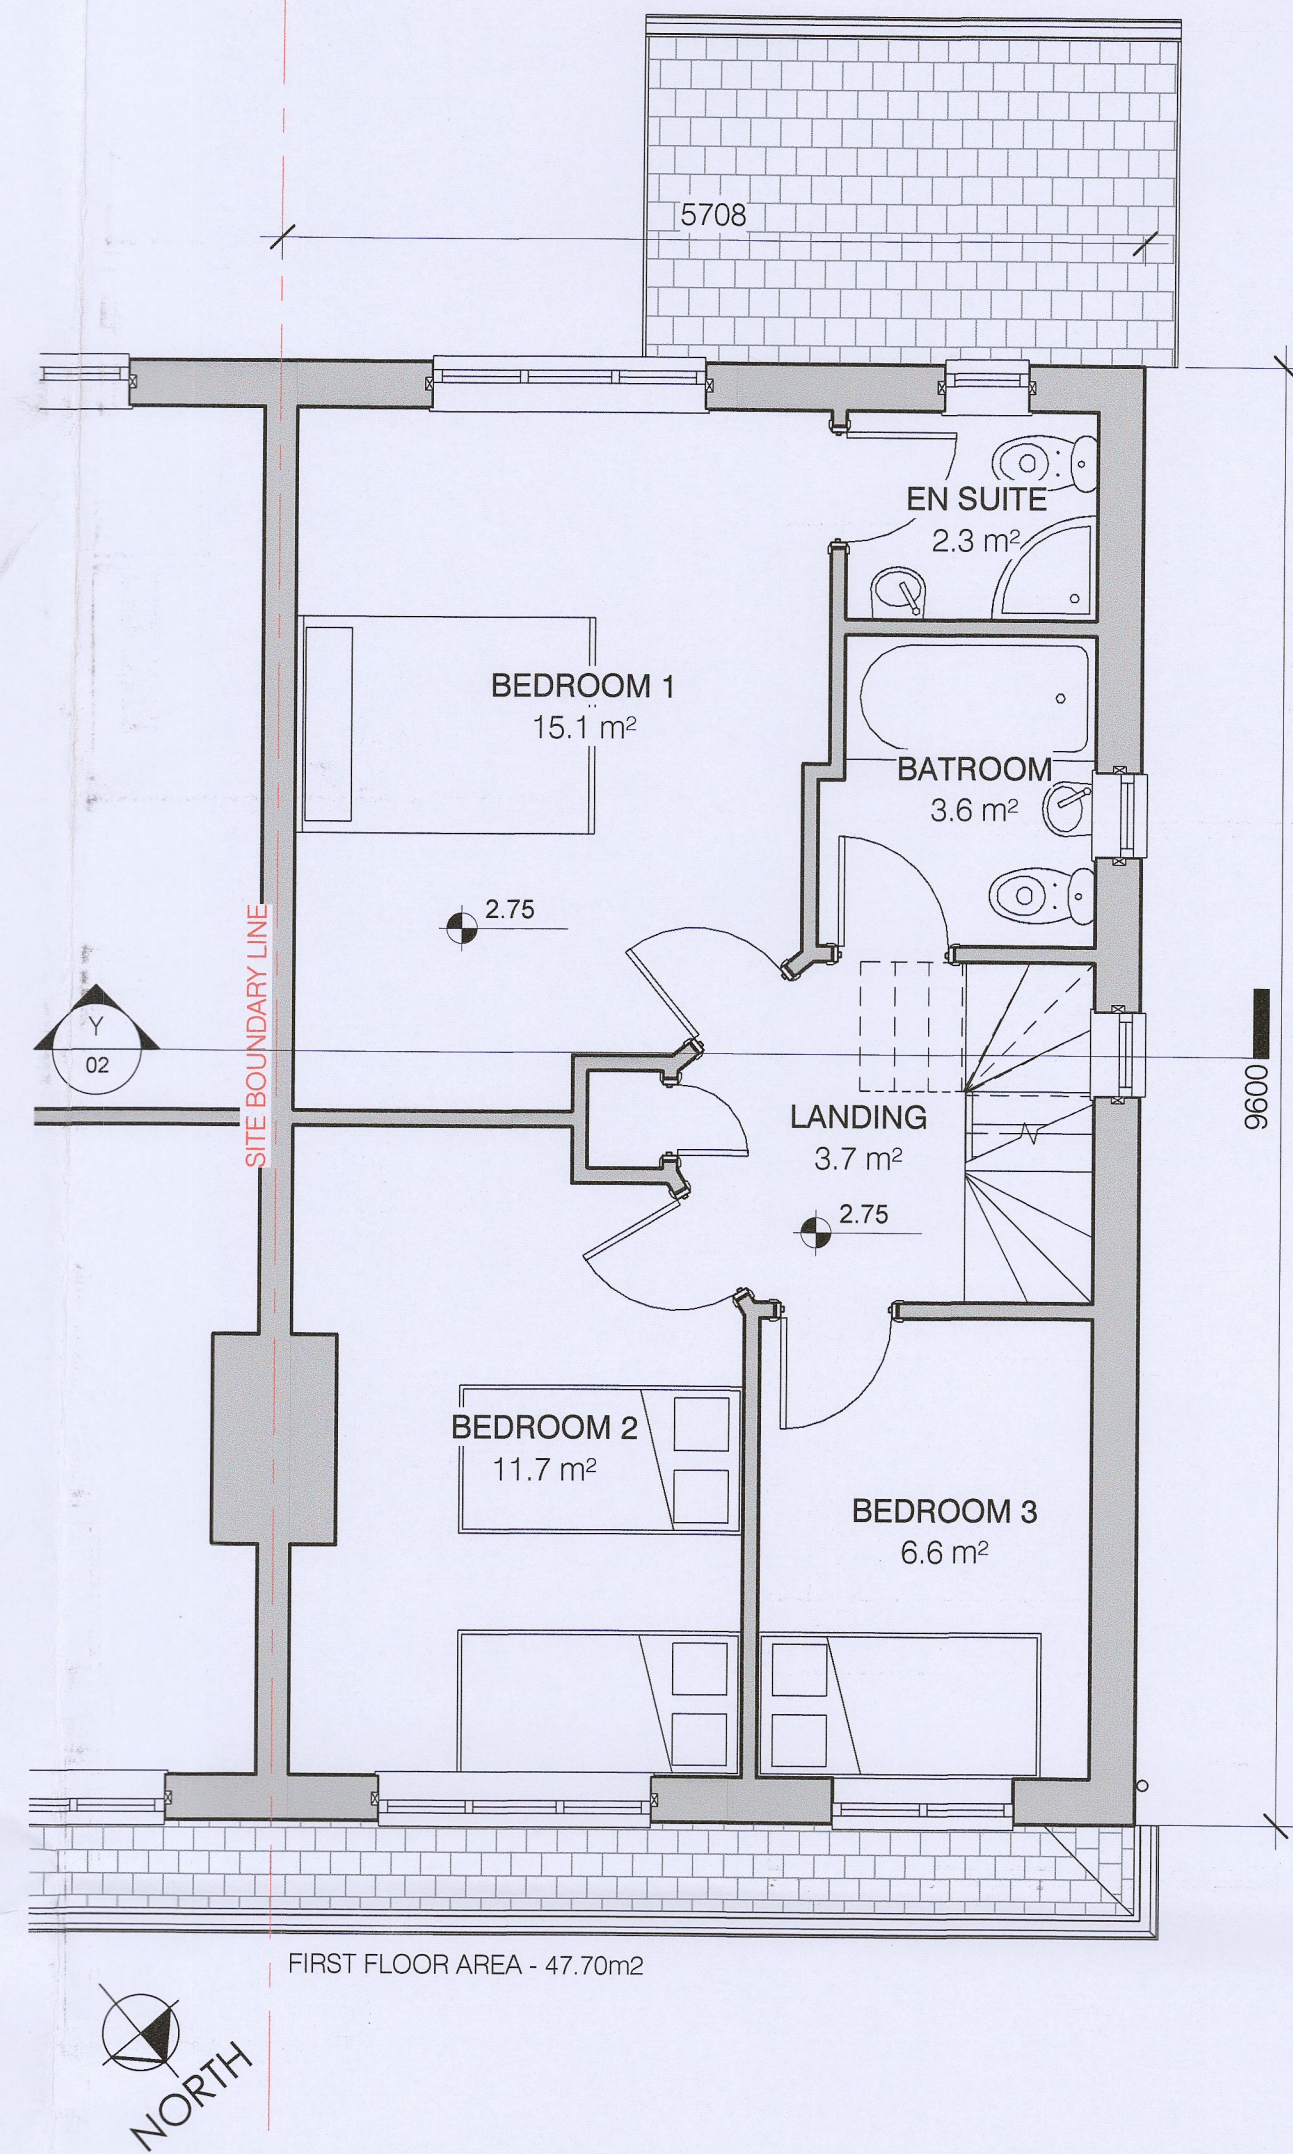

**PROPOSED FIRST FLOOR PLAN**  
Scale: 1 : 50

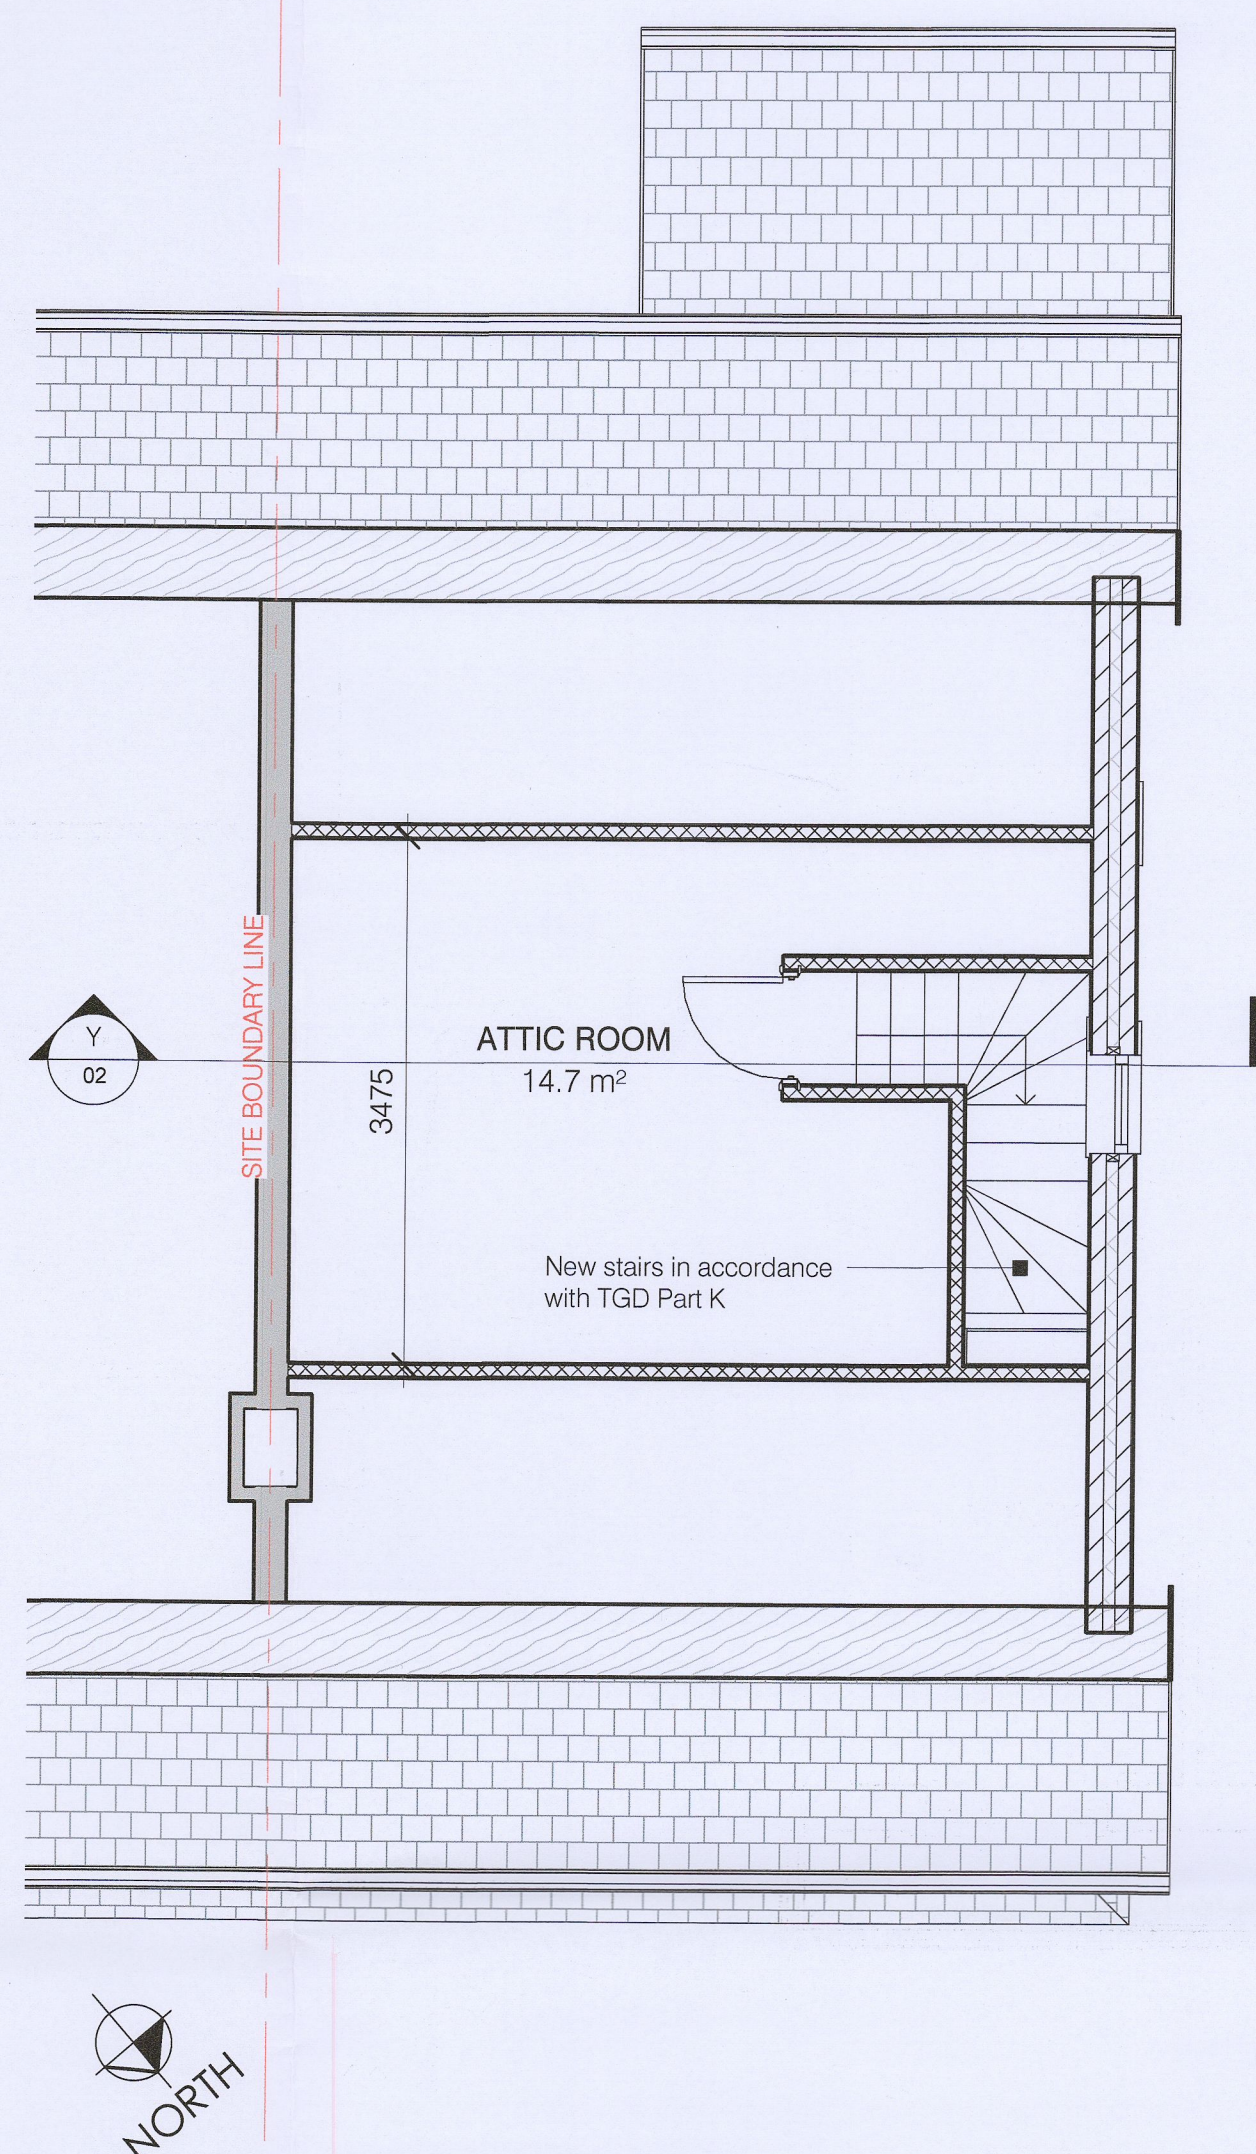


**PROPOSED SECOND FLOOR PLAN**  
Scale: 1 : 50

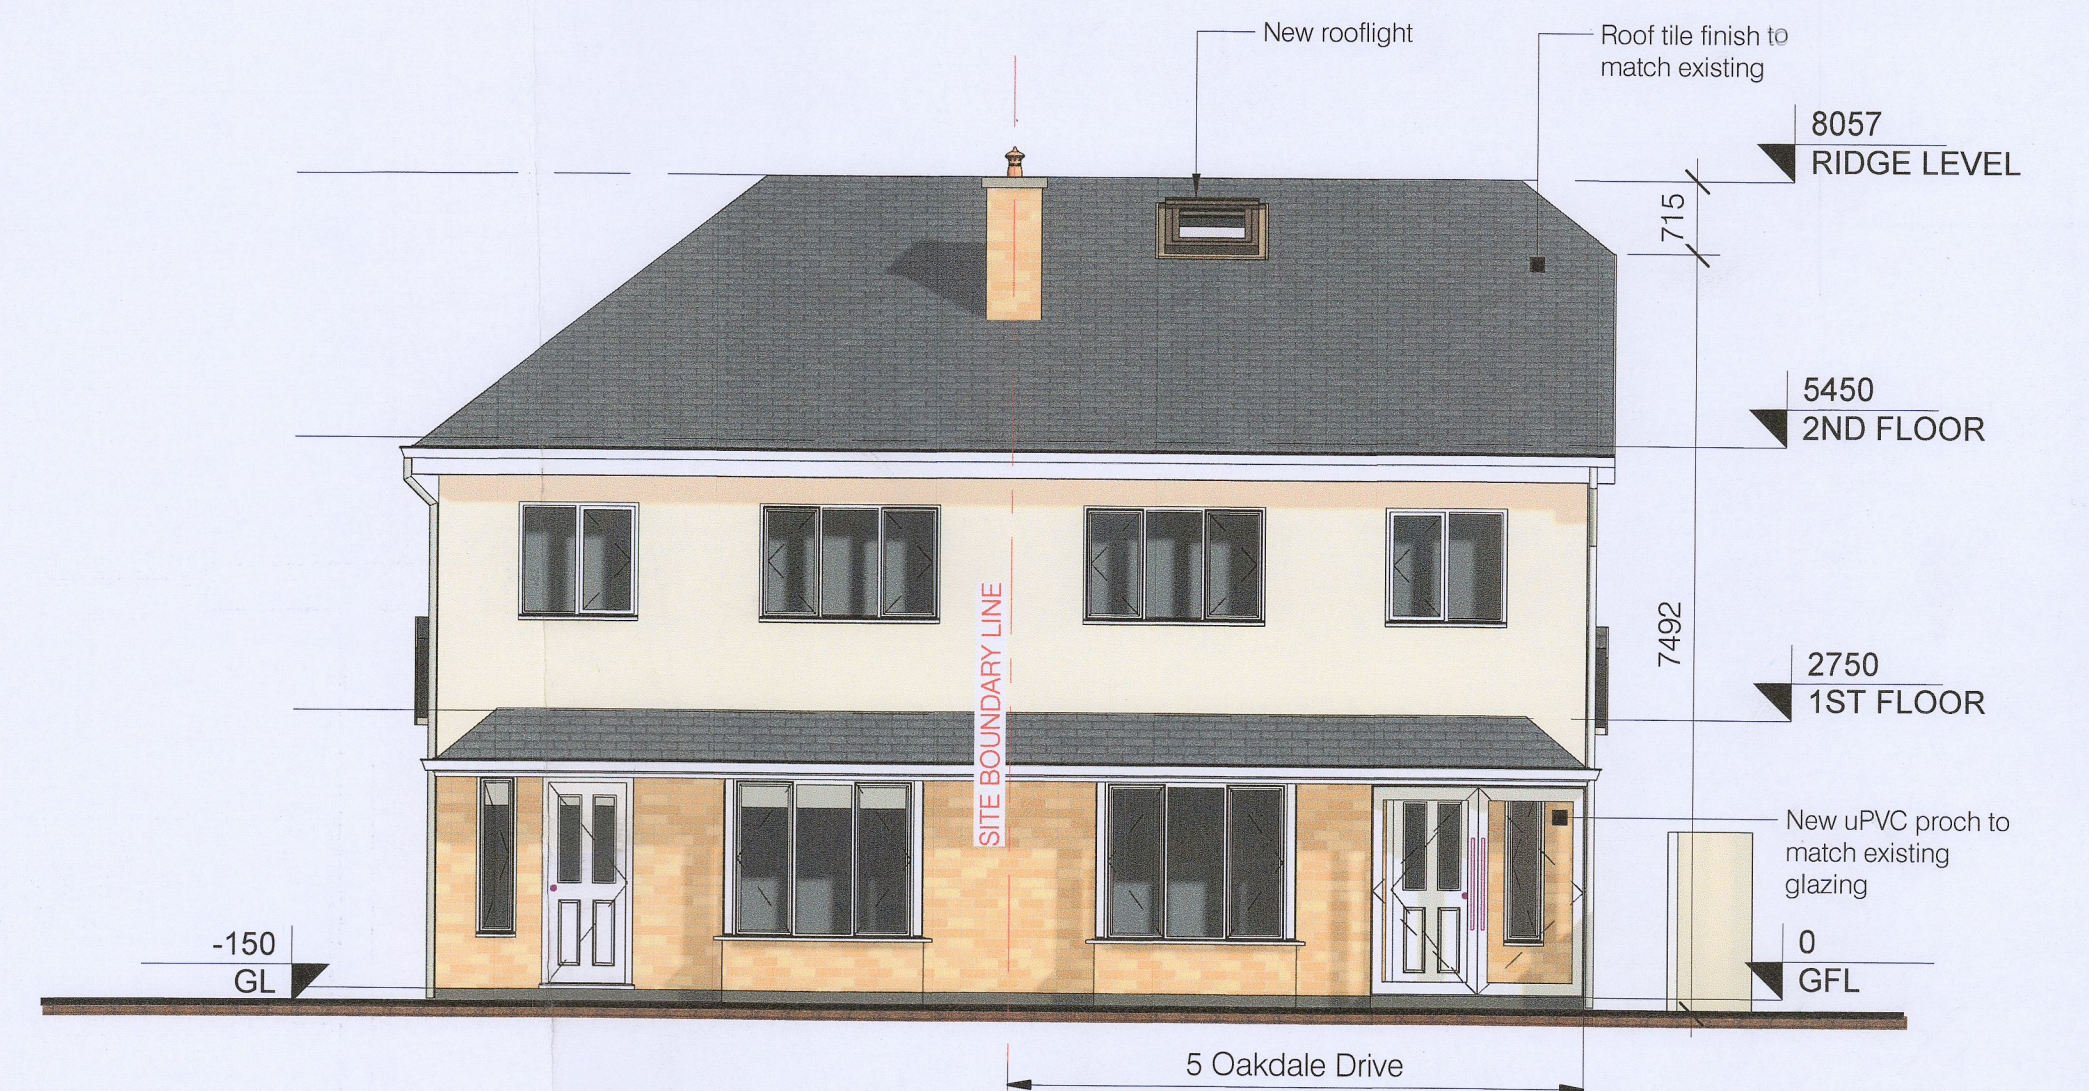


**PROPOSED FRONT (NORTH) ELEVATION**  
Scale: 1 : 75




**PROPOSED REAR (SOUTH) ELEVATION**  
Scale: 1 : 75

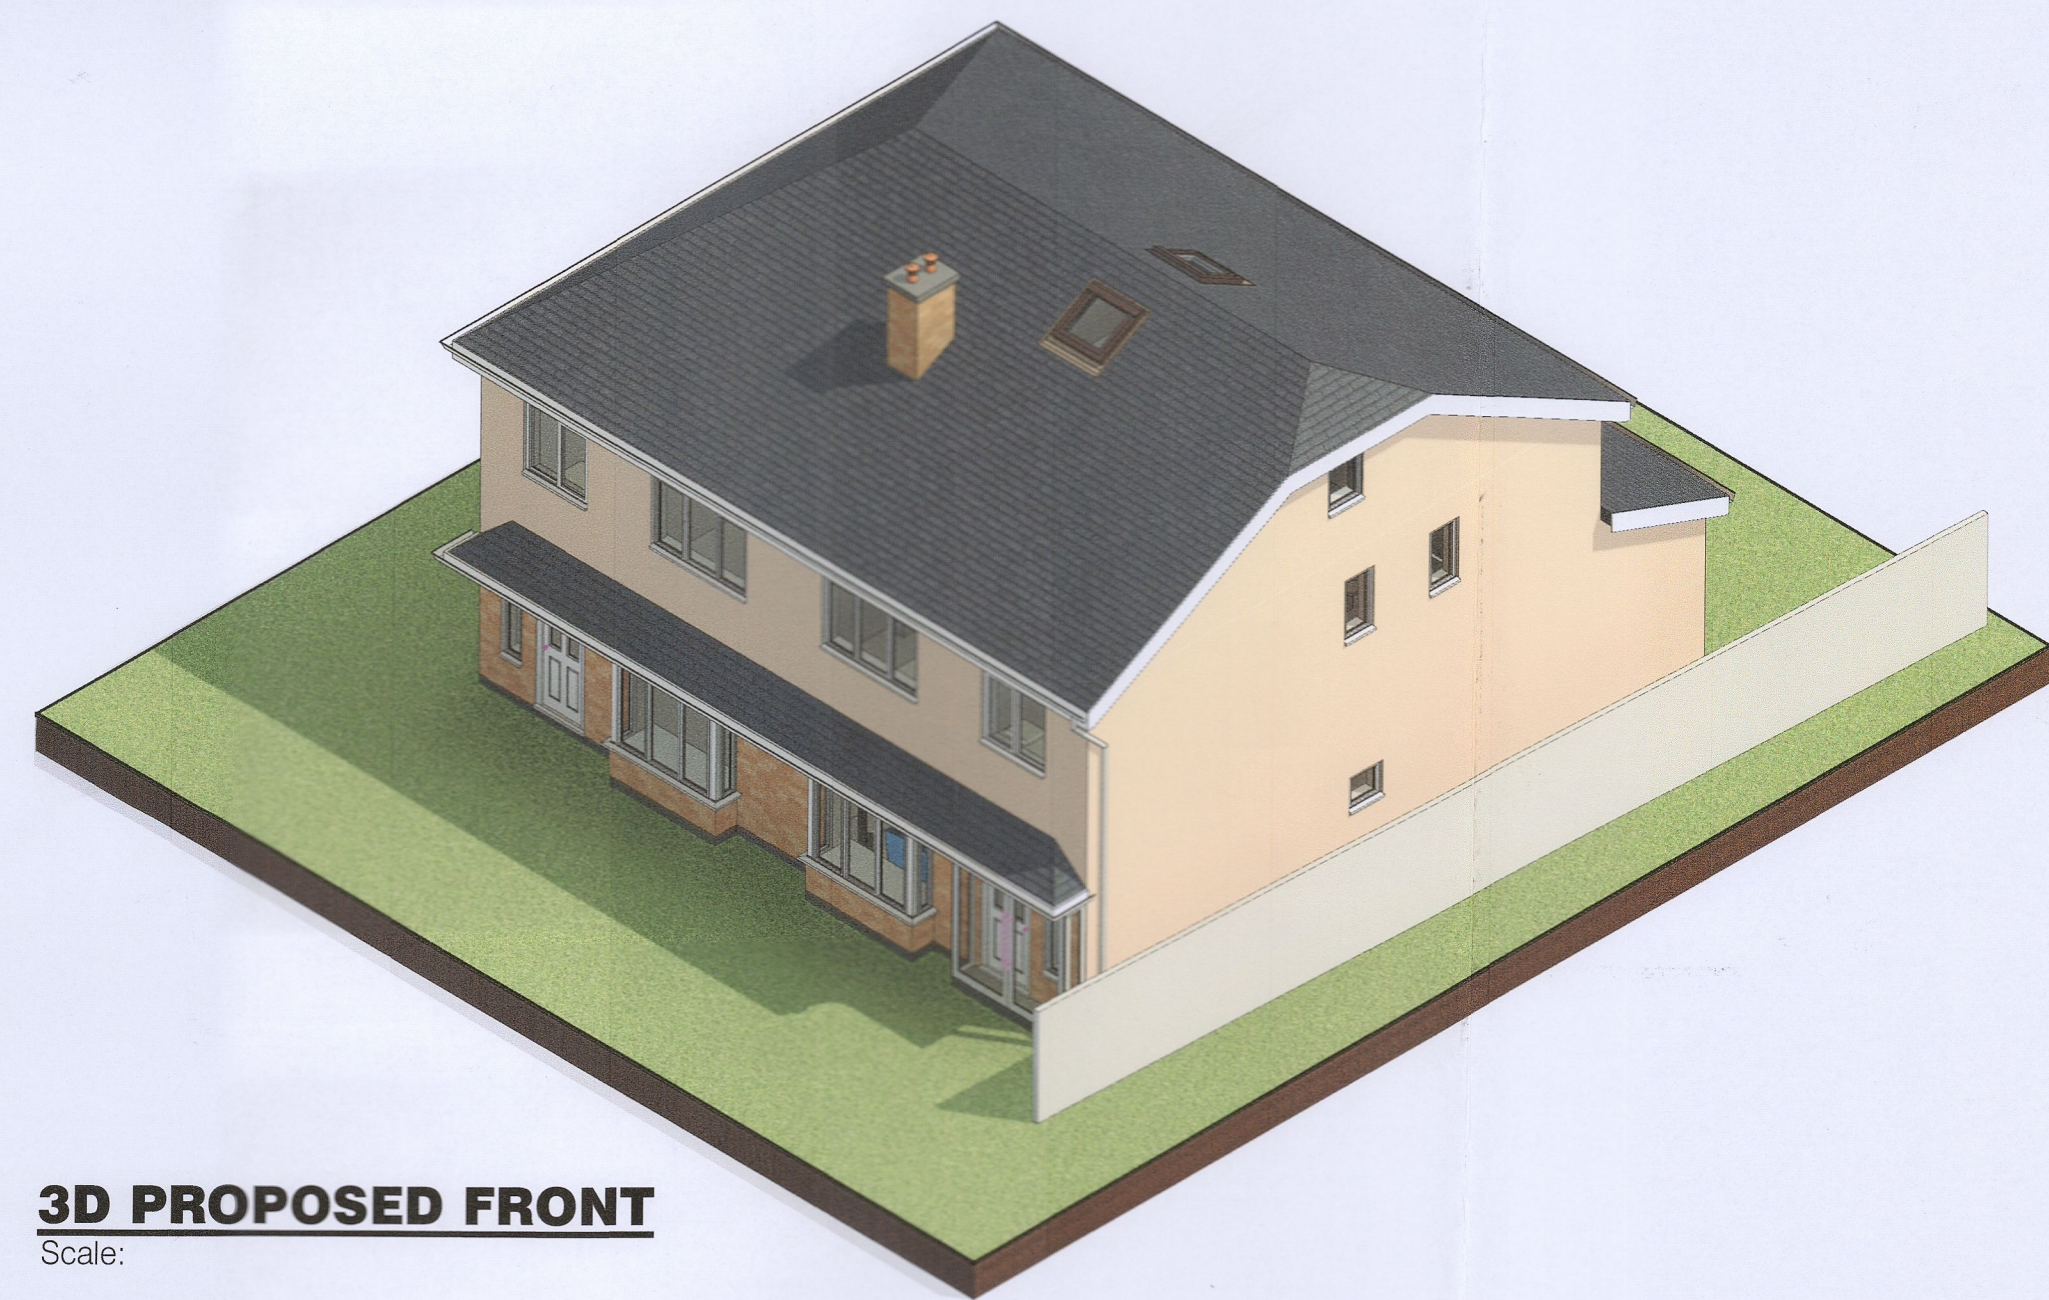

**3D PROPOSED FRONT**  
Scale:

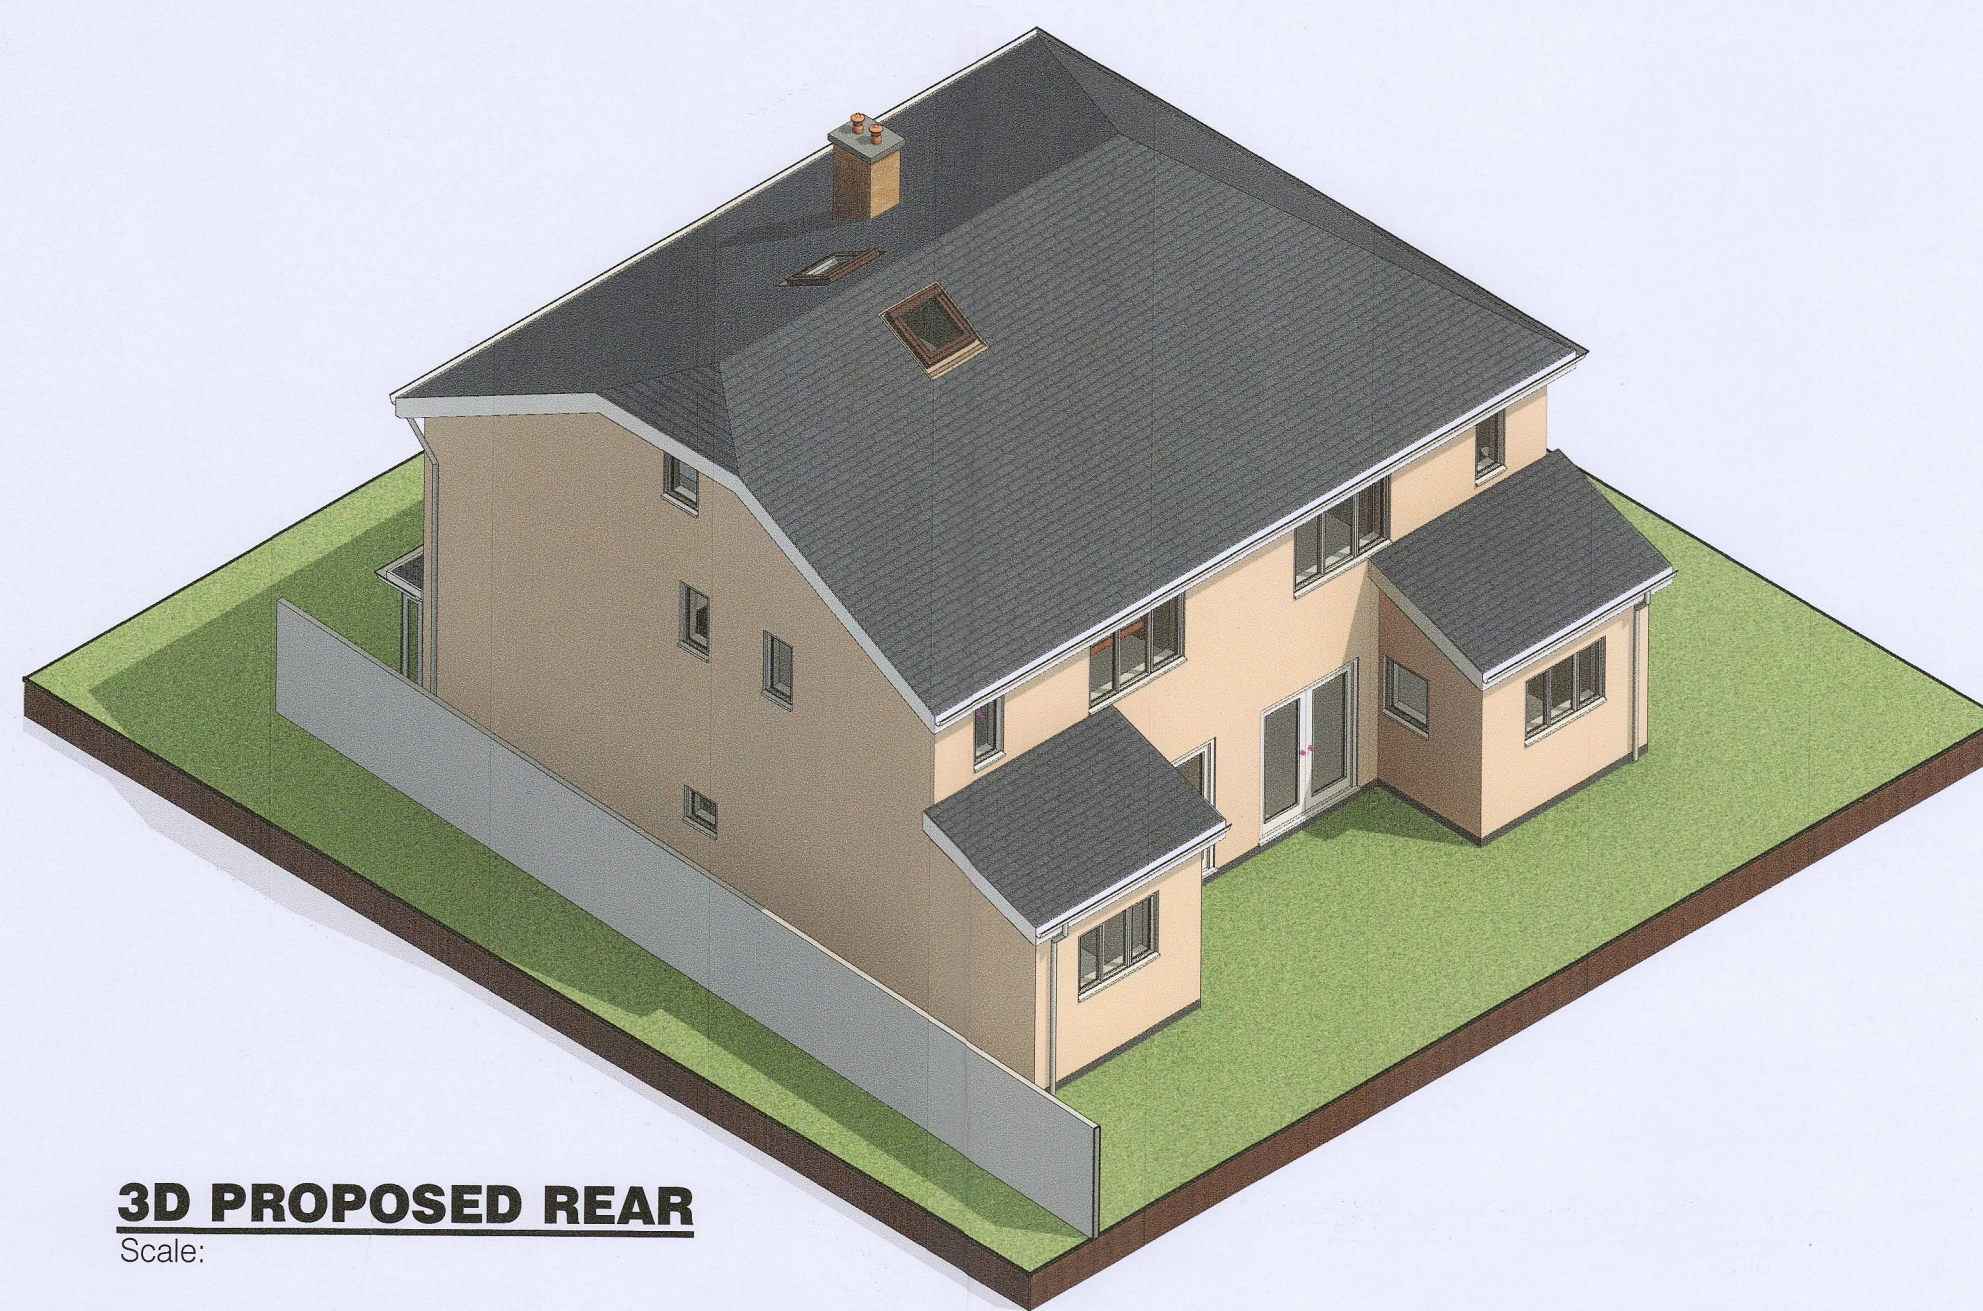

**3D PROPOSED REAR**  
Scale:

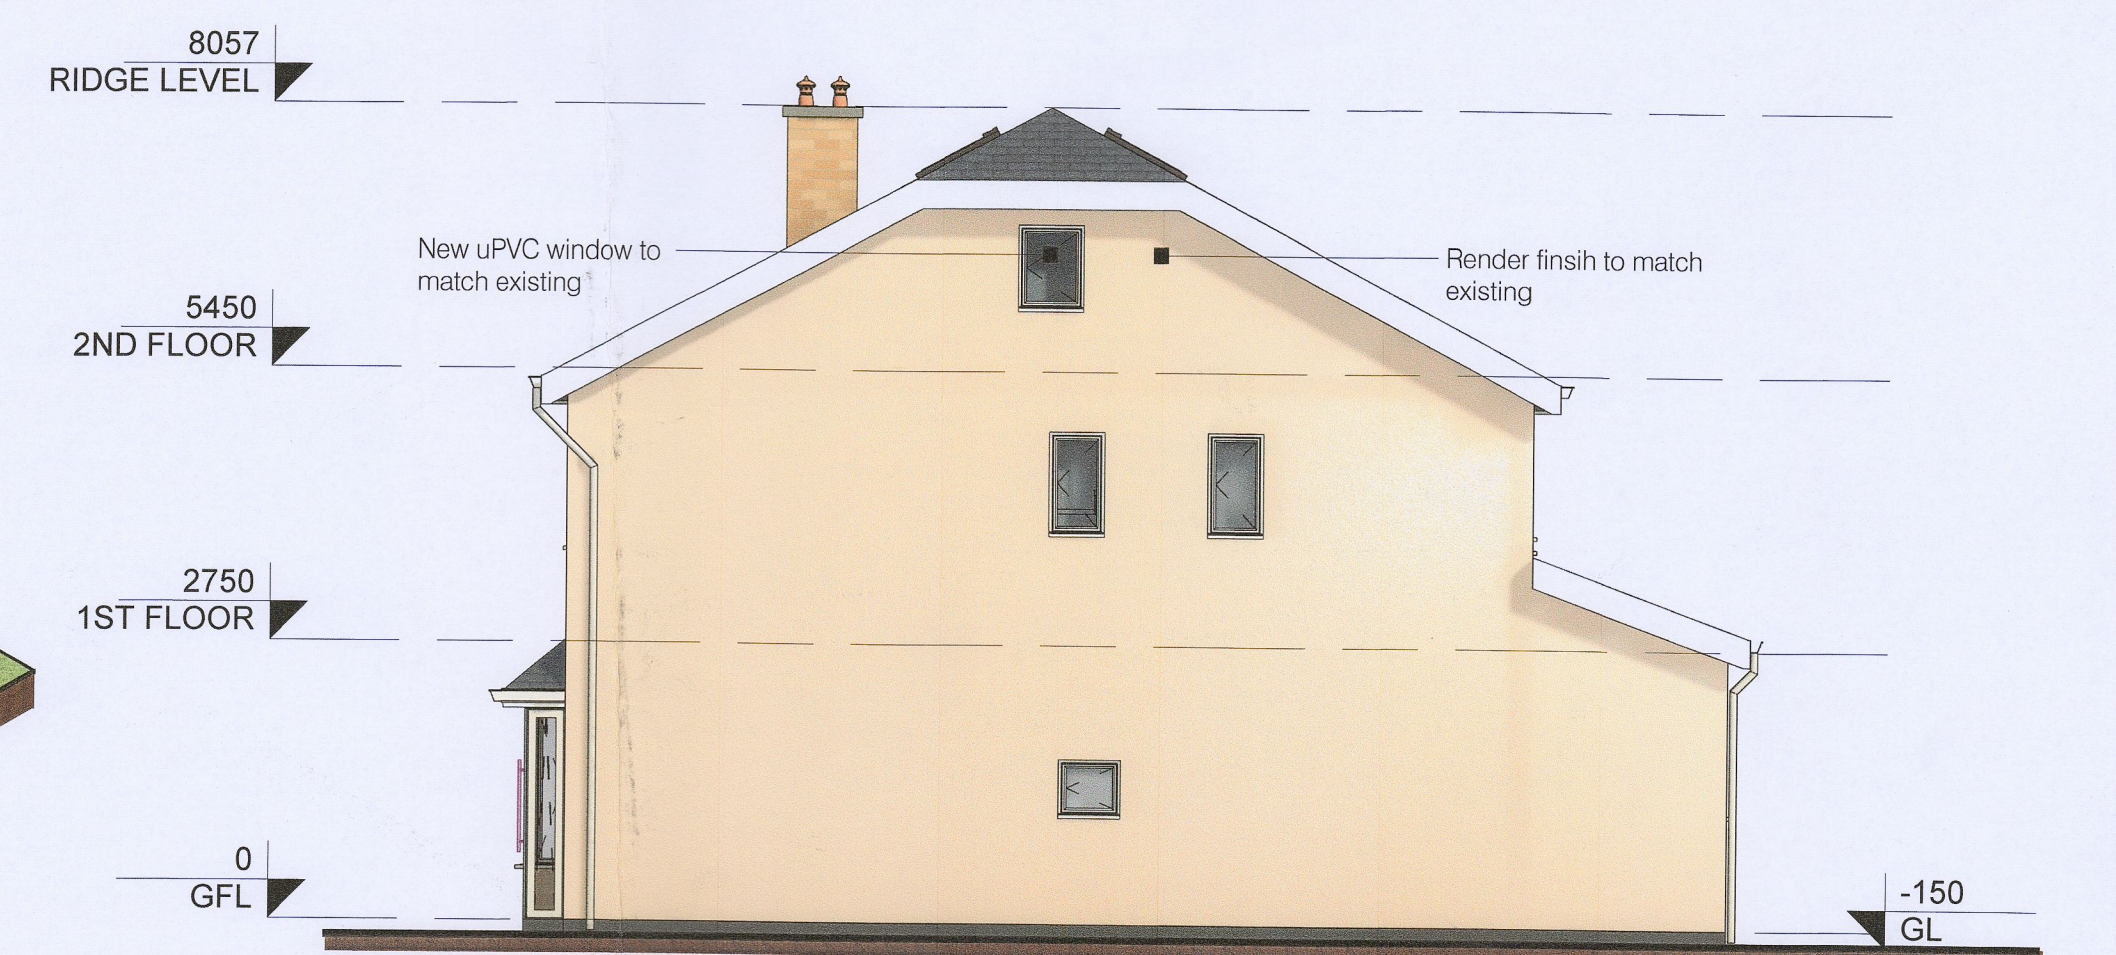

**PROPOSED SIDE (WEST) ELEVATION**  
Scale: 1 : 75

REVISIONS		Print reduction bar:	
No.	BY DATE	0	10 20 30 40 50
		FULL SIZE SHEET SIZE A1	
		ARCHITECTURAL DRAWINGS	
		DESIGNED	Designer TON
		DRAWN	Author KD
		APPD	CHECKED
			Checker TON

4 Bridgecourt Office Park  
Walkinstown Avenue  
Dublin 12  
D12 Y981  
TEL: 01 426 4883  
EMAIL: mail@once.co  
WEBSITE: www.once.co



Project	5 OAKDALE DRIVE, BALLYCULLEN, DUBLIN 24		
Title	PROPOSED FLOOR PLANS & ELEVATIONS		
Status	PLANNING	Project	5738
		Drg No.	03
		Rev.	