



GROUND FLOOR PLAN
Scale 1:100

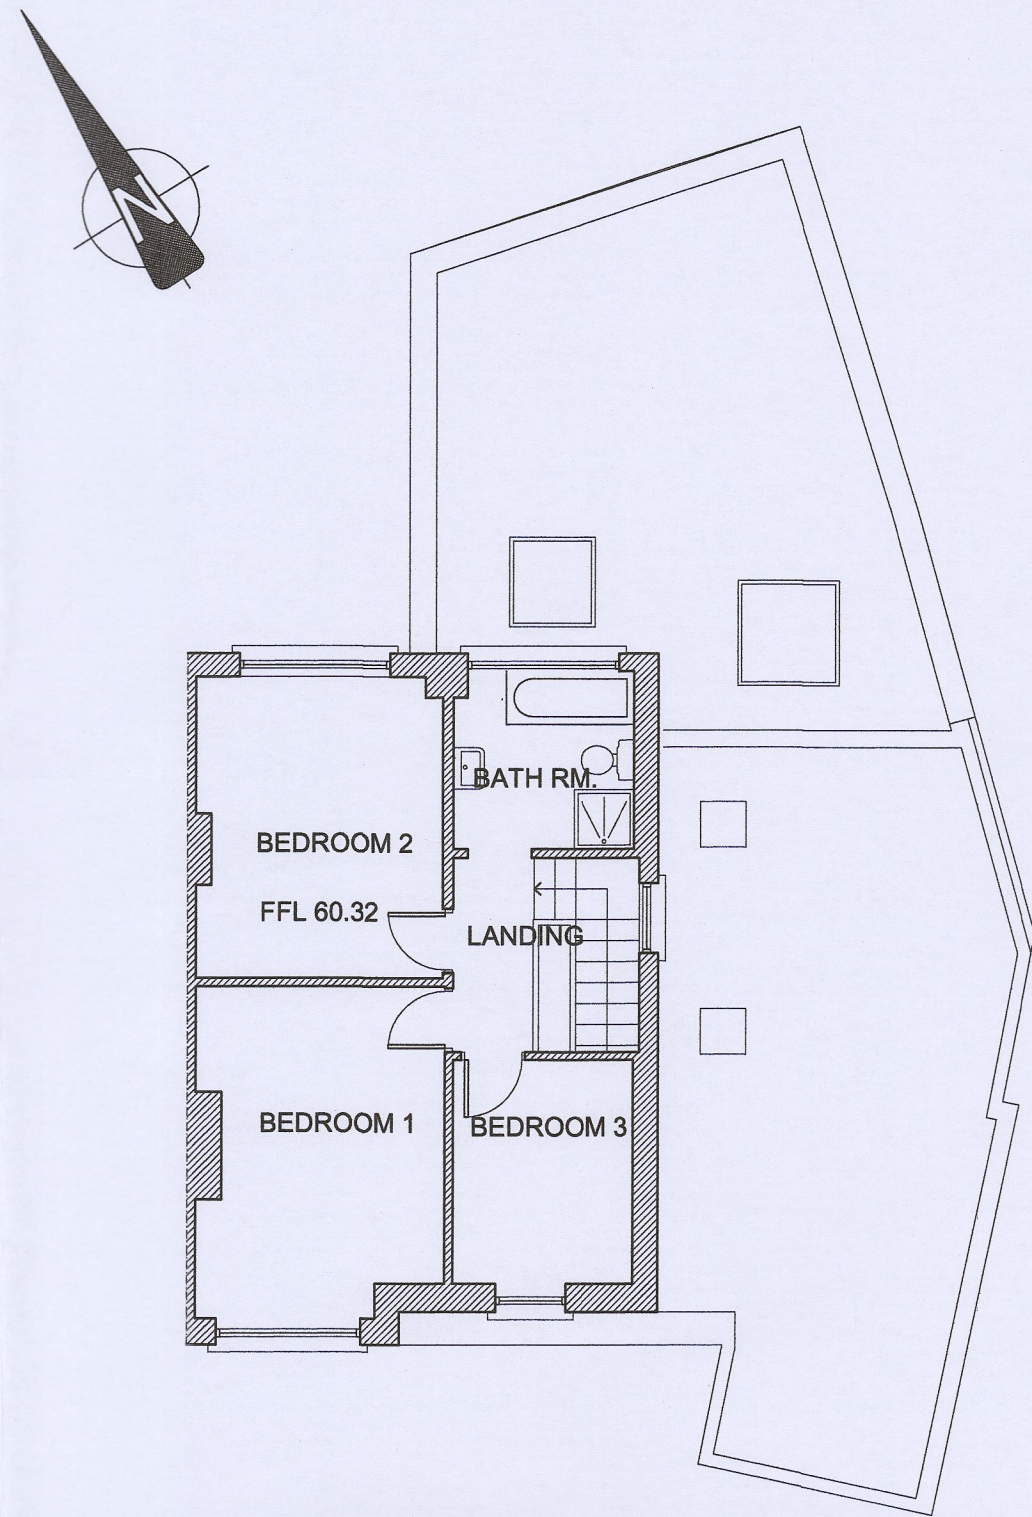

FIRST FLOOR PLAN
Scale 1:100

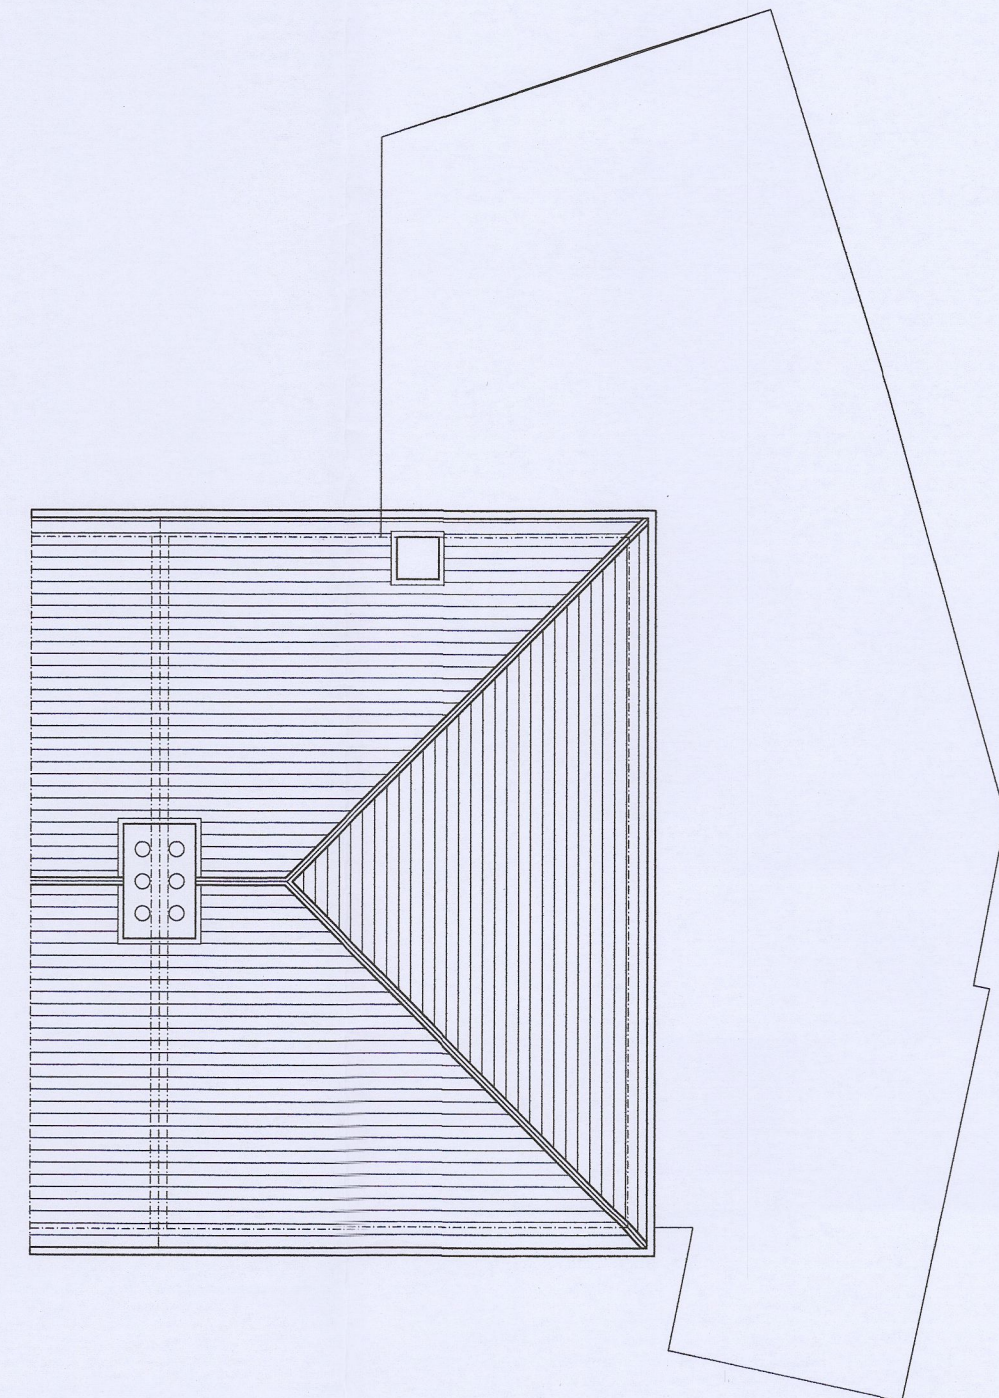


ROOF PLAN




FRONT ELEVATION
Scale 1:100



REAR ELEVATION
Scale 1:100

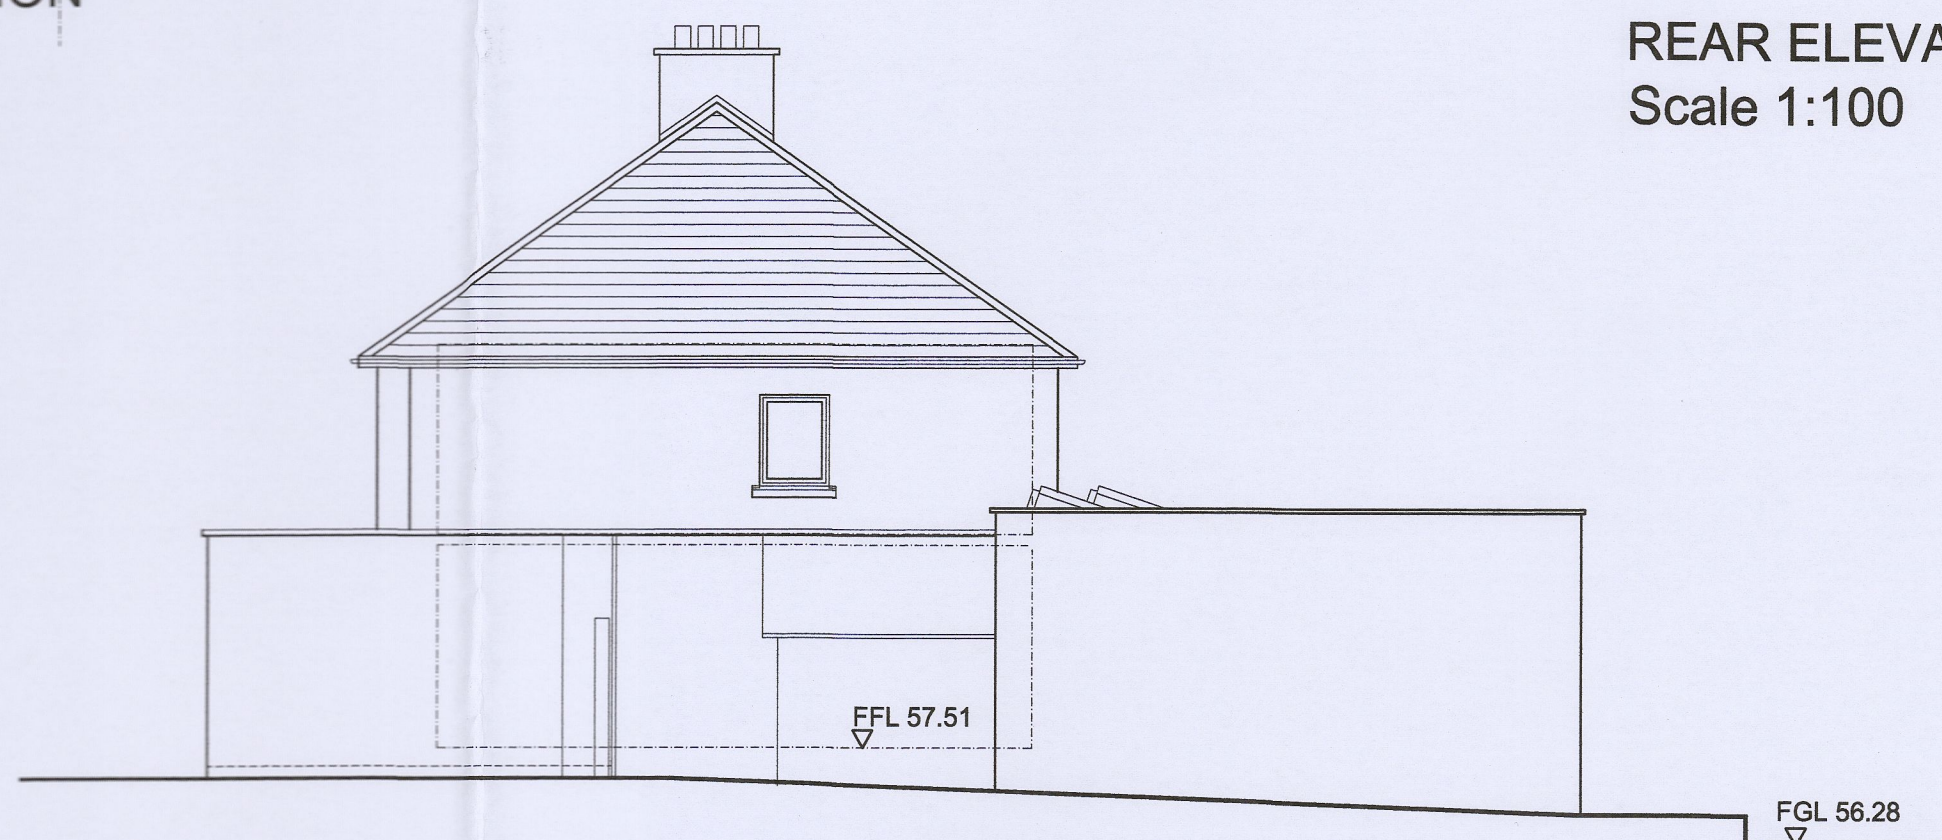

SIDE ELEVATION
Scale 1:100

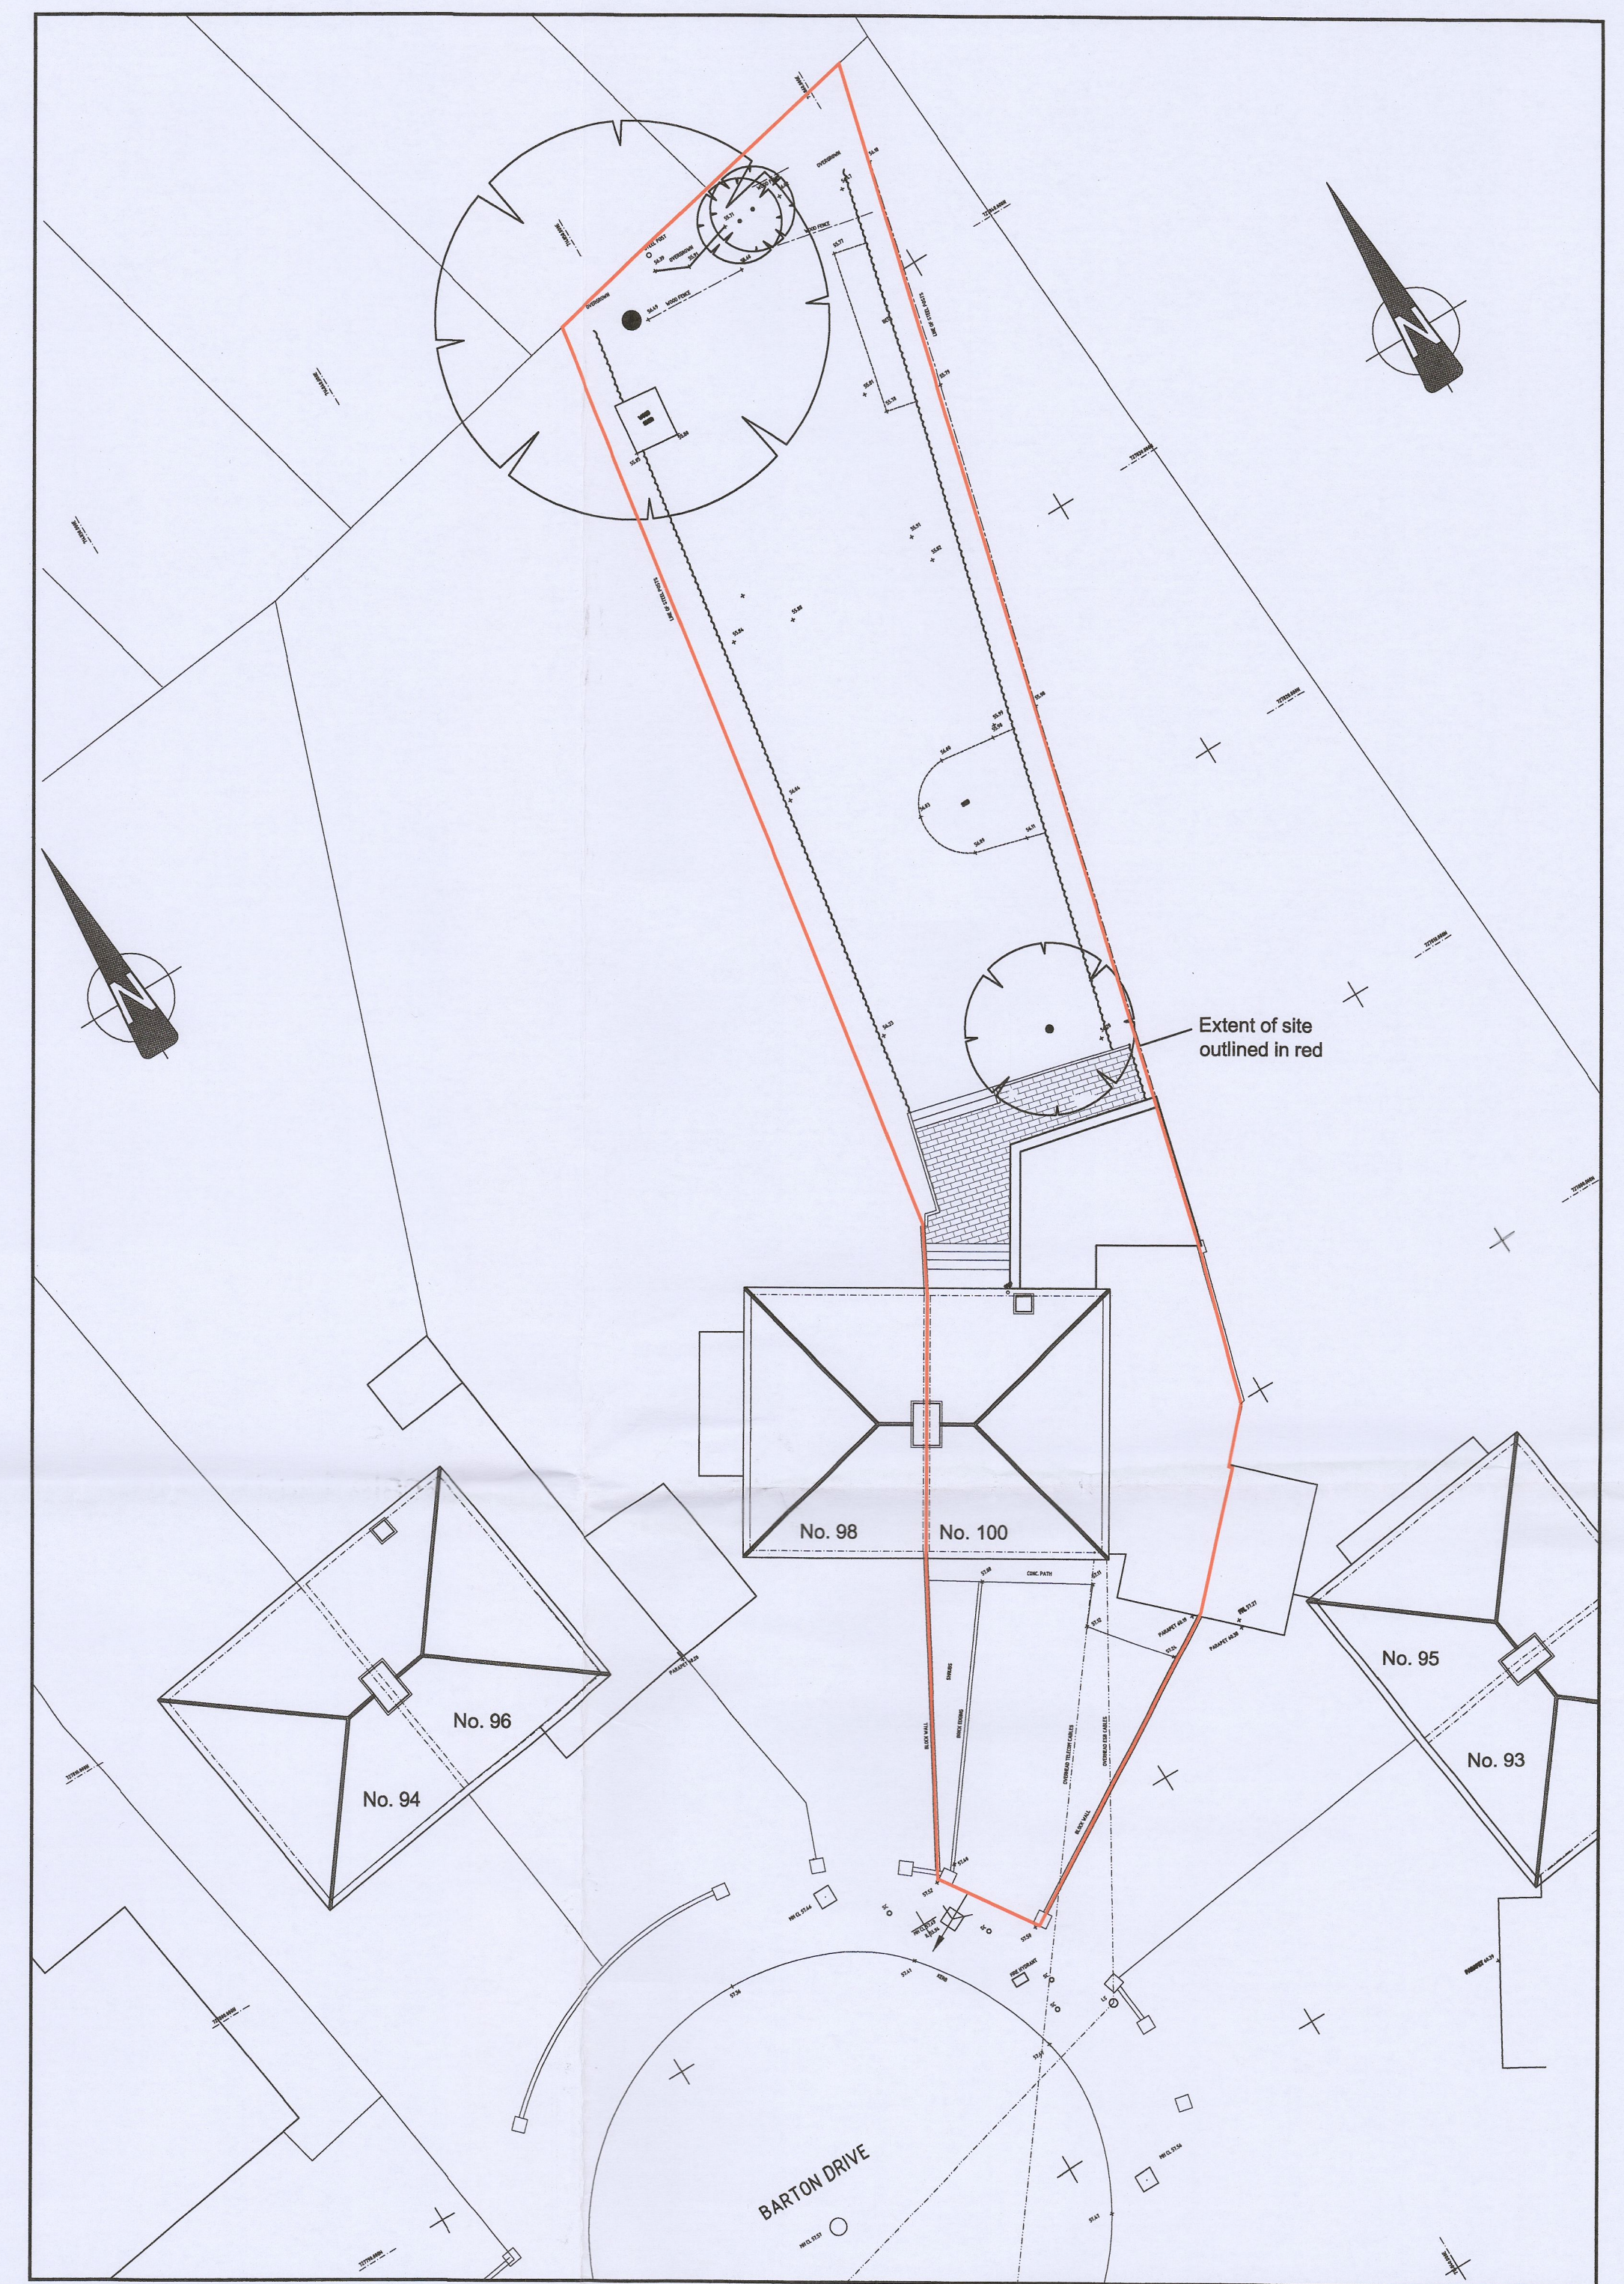

SITE LAYOUT PLAN EXISTING
Scale 1:200

REV.	DATE	DESCRIPTION	INT.
A	12-8-2022	PF Issued for planning submission	
FIGURED DIMENSIONS ONLY TO BE USED THIS DRAWING IS COPYRIGHT ©			
FLANAGAN ARCHITECTS			
8, Argus House, Greenmount Office Park, Harold's Cross, Dublin 6W Tel: (01) 4730034 Fax: (01) 4730043 email: info@flanaganarchitects.ie			
PROJECT:	HOUSE EXTENSION AT 100, BARTON DRIVE, RATHFARNHAM, DUBLIN 14 D14 R231		
CLIENT:	NATALIE FALKENSTEIN COLREAVY, & MARTIN COLREAVY		
DRAWING:	EXISTING FLOOR PLANS & ELEVATIONS, & SITE LAYOUT PLAN		
SCALE:	1:100, 1:200 (AT A1)	DRAWN BY:	Paul Flanagan
DATE:	Mar.2022	DRAWING NO.	12113 PP-2
		REV.	A