




FRONT ELEVATION Scale 1:100

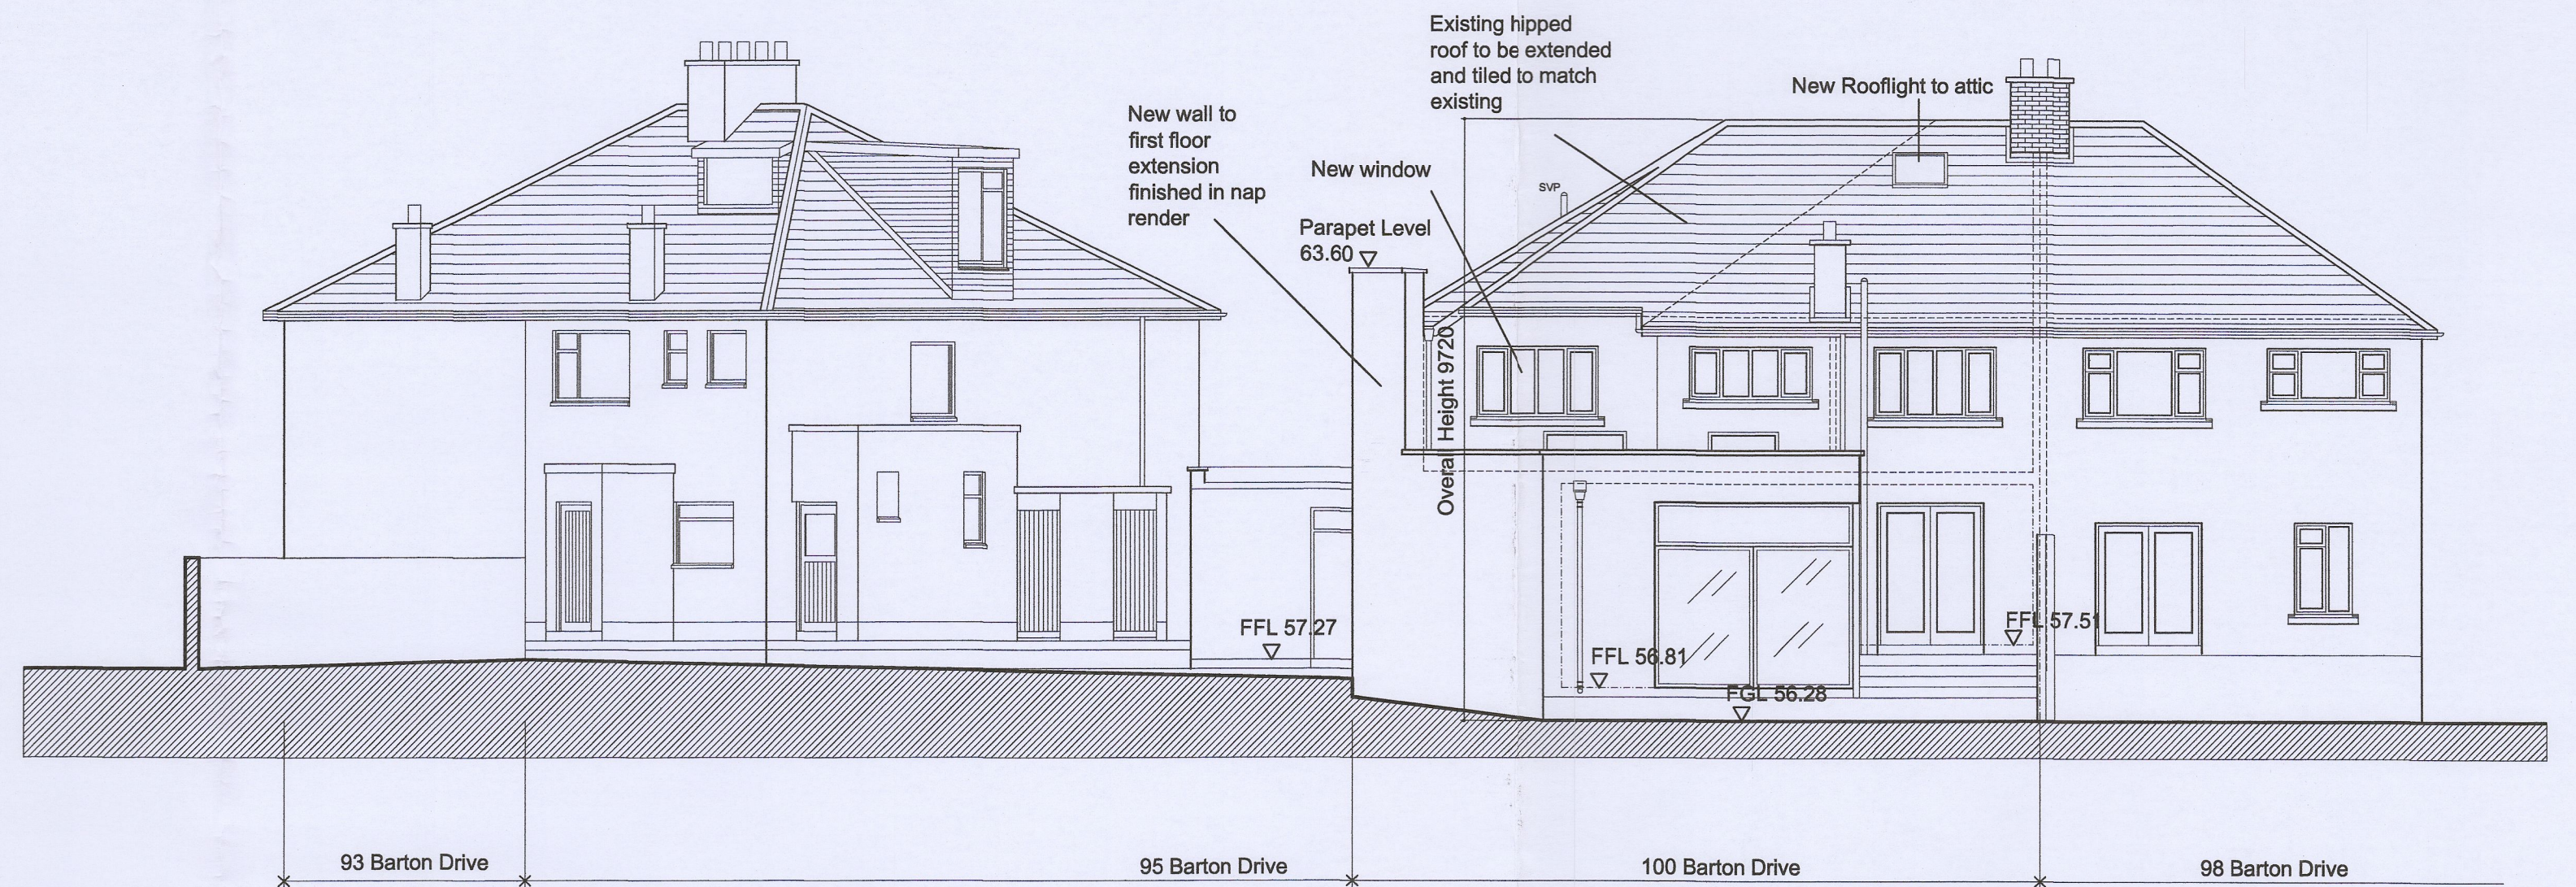


REAR ELEVATION Scale 1:100

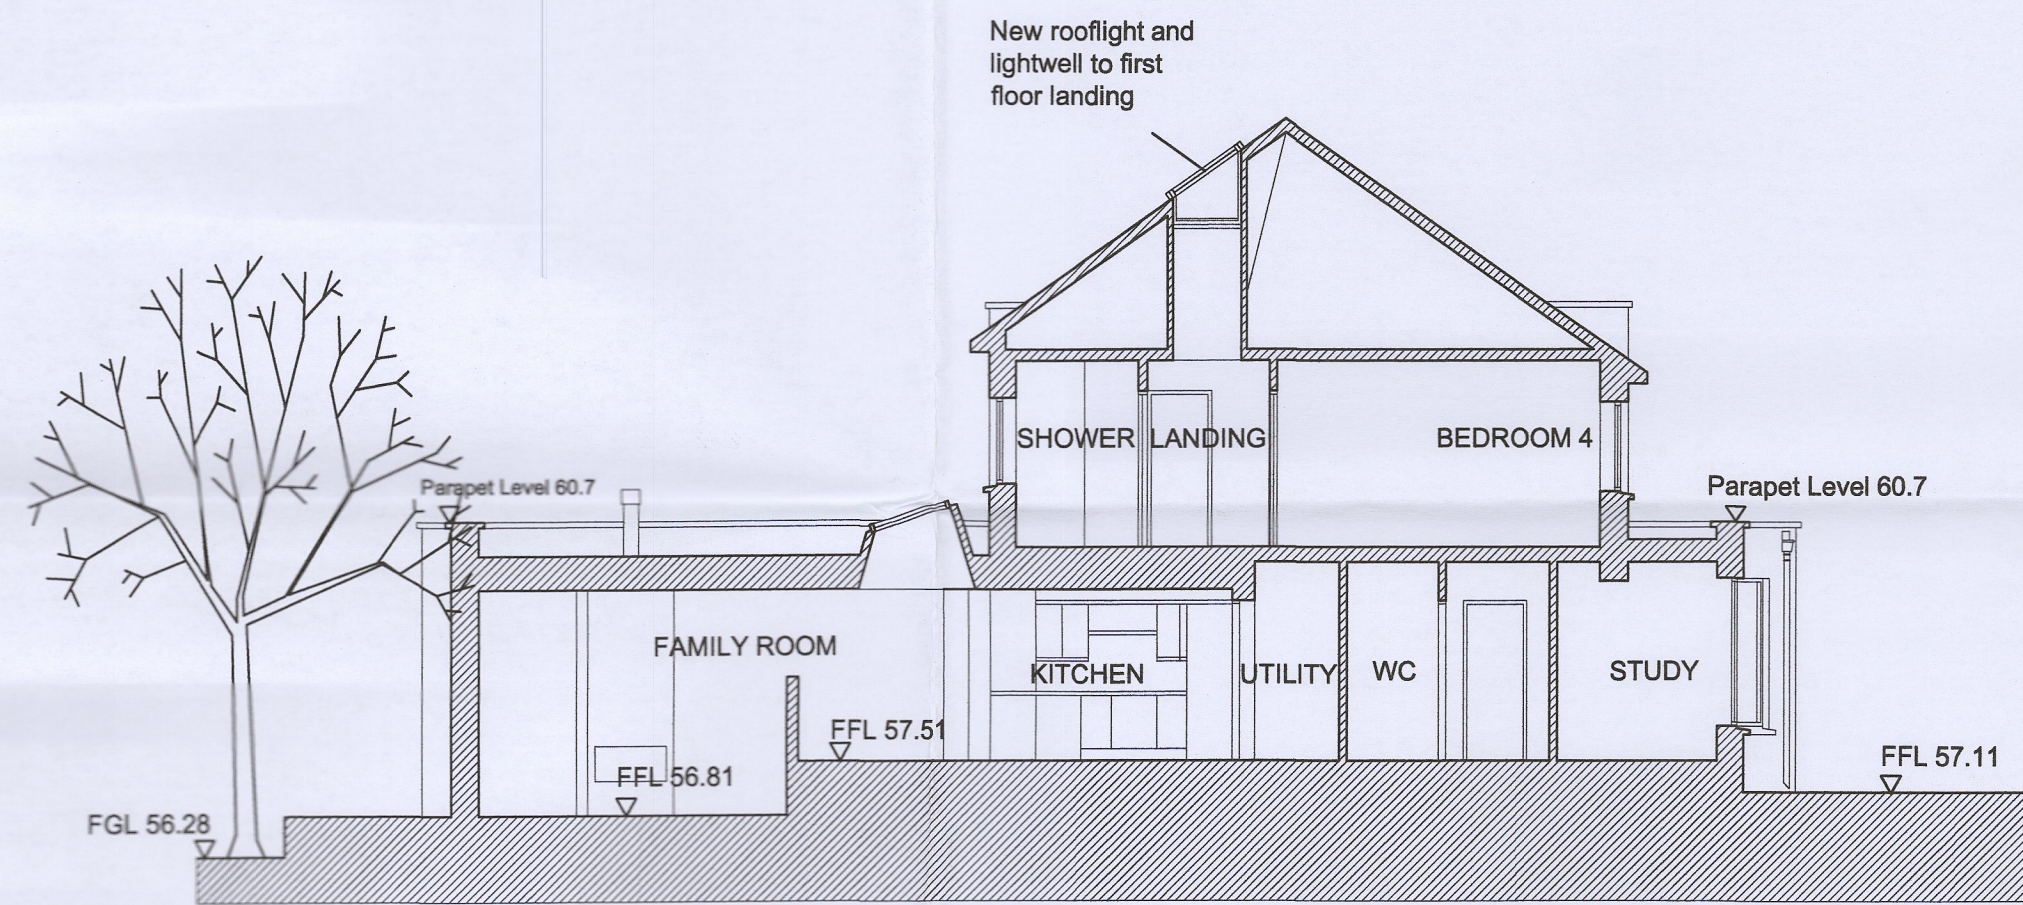

SECTION B-B Scale 1:100

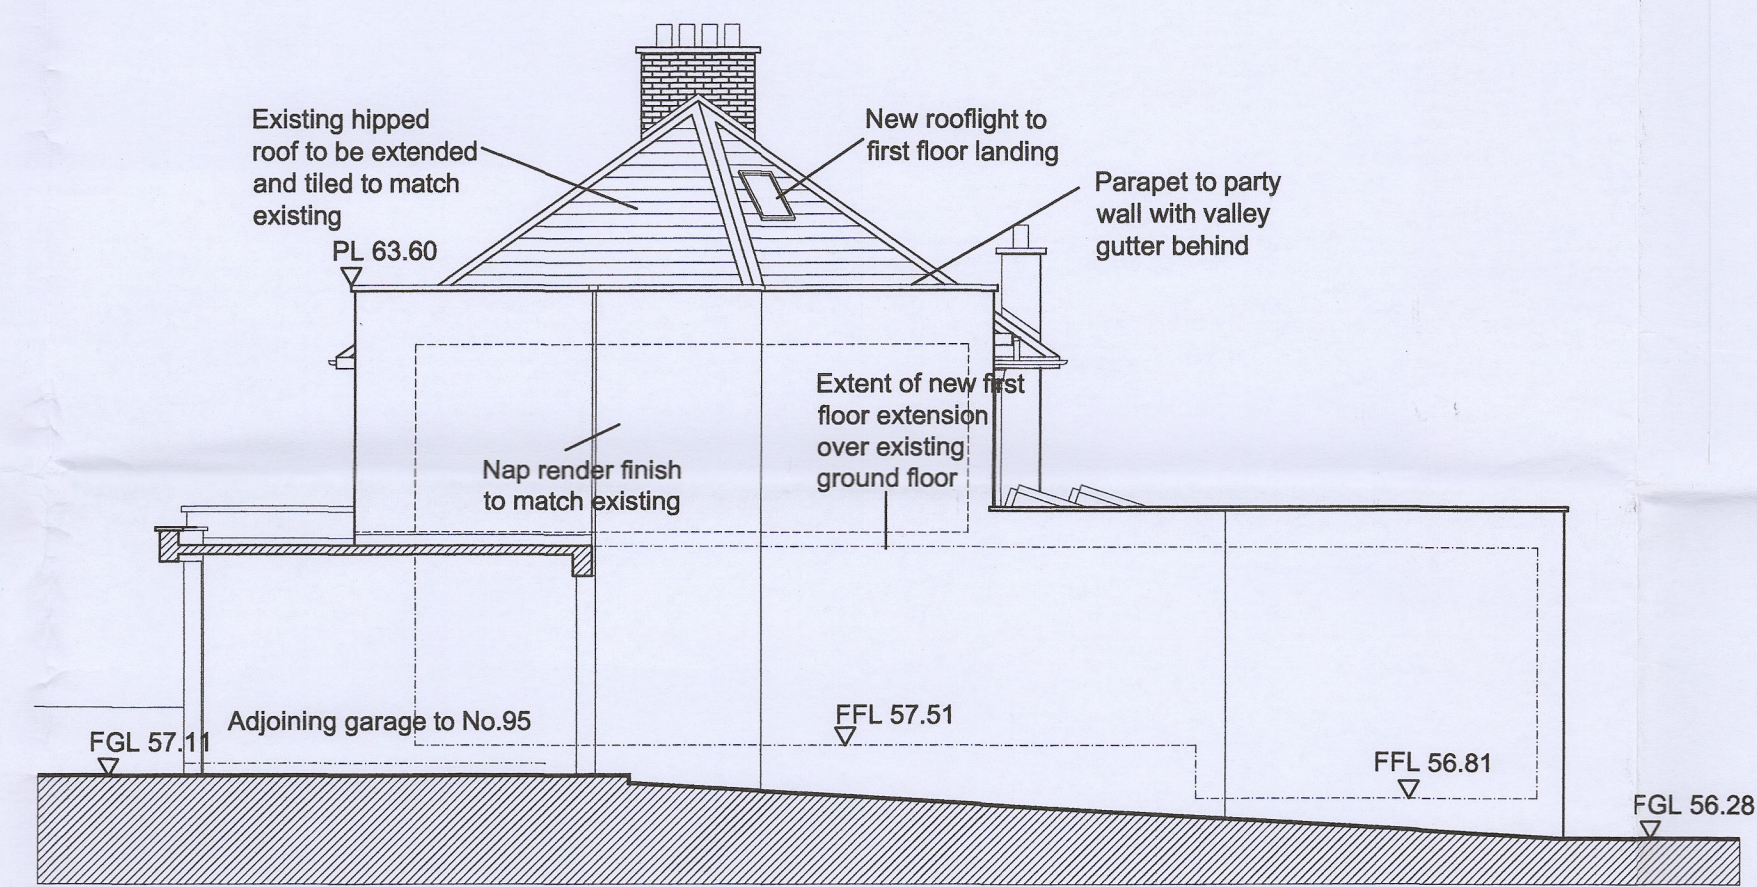

SIDE ELEVATION Scale 1:100

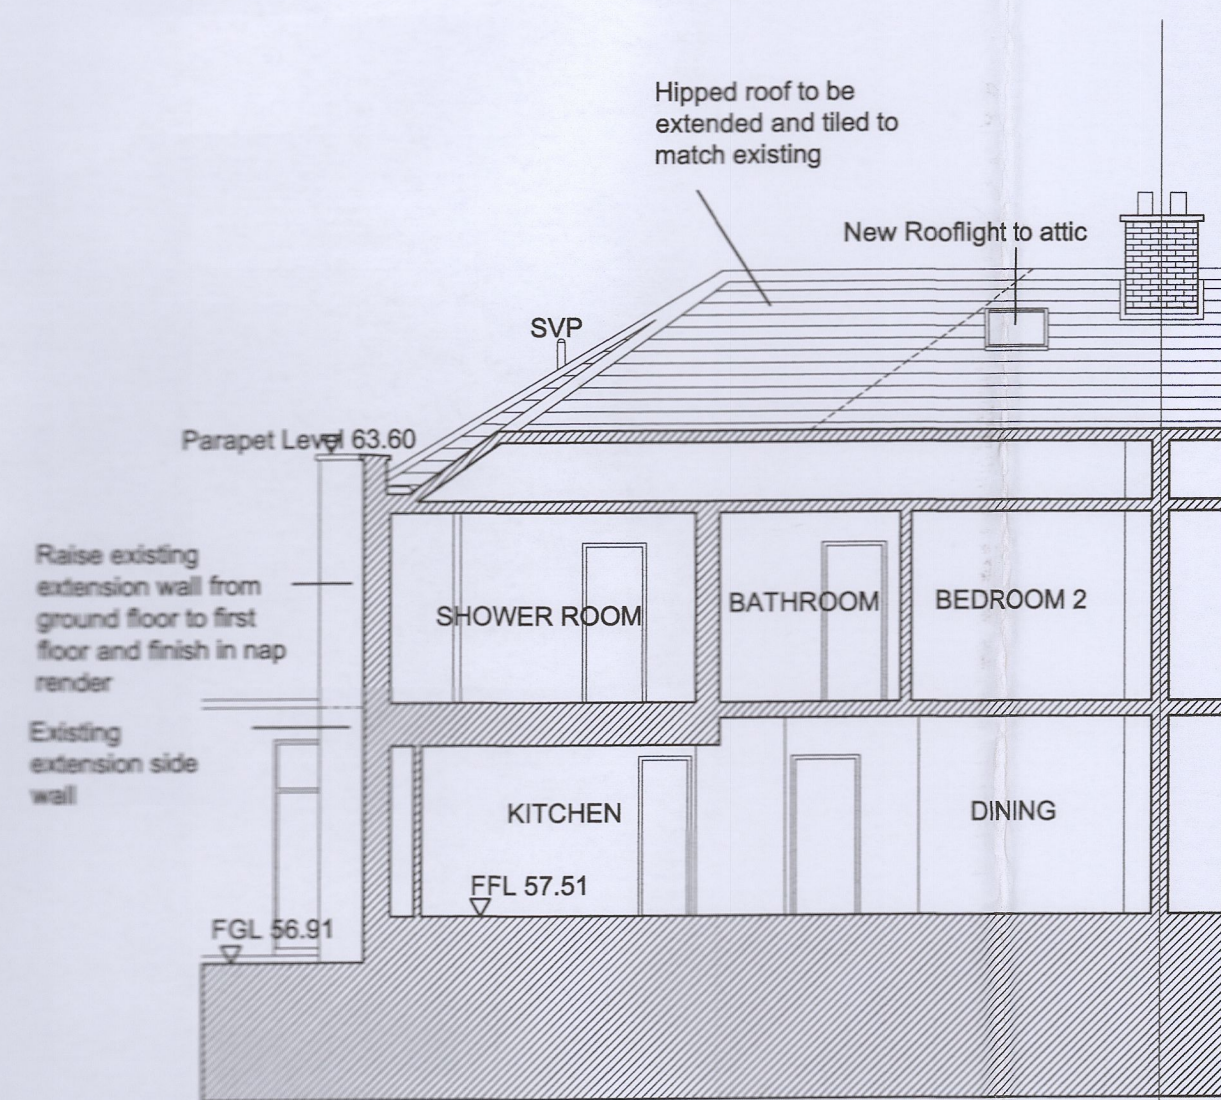

SECTION A-A Scale 1:100



VIEW OF PROPOSED ALTERATIONS TO FRONT ELEVATION

REV.	DATE	DRAWN	DESCRIPTION	INT.
A	12-8-2022	PF	Issued for planning submission	
FIGURED DIMENSIONS ONLY TO BE USED THIS DRAWING IS COPYRIGHT ©				
FLANAGAN ARCHITECTS				
8, Argus House, Greenmount Office Park, Harold's Cross, Dublin 6W Tel: (01) 4730034 Fax: (01) 4730043 email: info@flanaganarchitects.ie				
PROJECT:	HOUSE EXTENSION AT 100, BARTON DRIVE, RATHFARNHAM, DUBLIN 14 D14 R231			
CLIENT:	NATALIE FALKENSTEIN COLREAVY, & MARTIN COLREAVY			
DRAWING:	PROPOSED ELEVATIONS & SECTIONS			
SCALE:	1:100, (AT A1) and as shown	DRAWN BY:	Paul Flanagan	
DATE:	Mar. 2022	DRAWING NO.:	12113 PP-4	REV. A