



**P**  
P-004  
EXISTING SITE PLAN  
SCALE: 1:500 @ A3

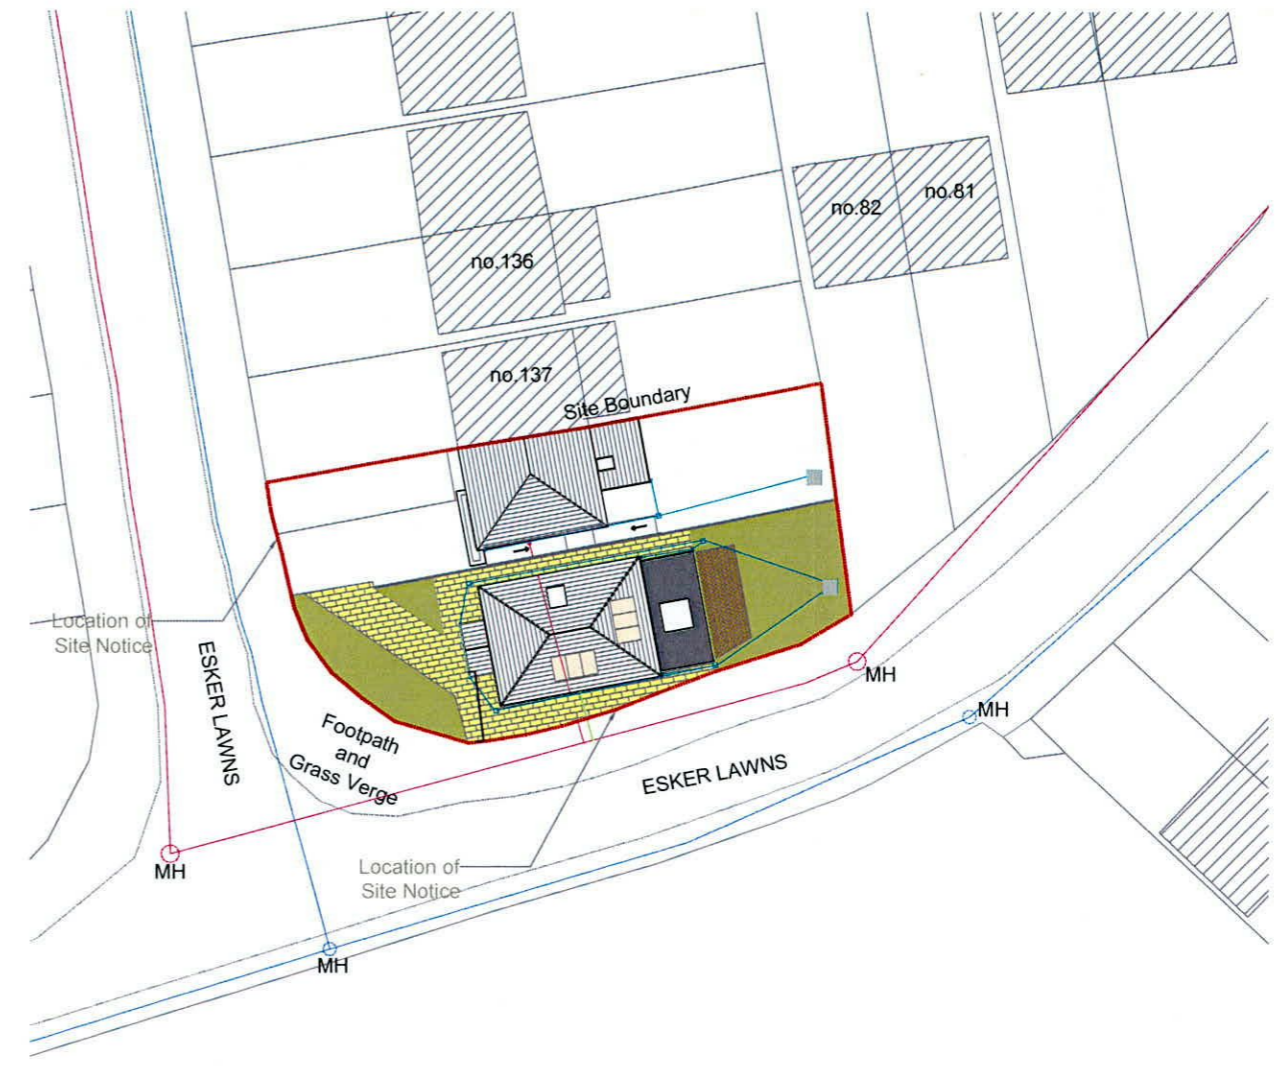

**P**  
P-004  
PROPOSED SITE PLAN  
SCALE: 1:500 @ A3

SITE BOUNDARY		Paving	
EXISTING-DRAINAGE-FOUL		GRASS	
EXISTING-DRAINAGE-STORM		DECK/PATIO	
PROPOSED-DRAINAGE-FOUL		PV PANEL	
PROPOSED-DRAINAGE-STORM			
ADD DRAIN			
SOAK PIT FOR RAINWATER			

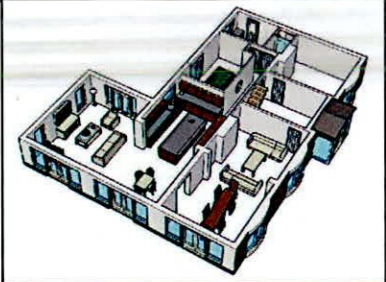

Michael Dowling Design Consultant Dublin  
086-6664687 mdowlingdd@gmail.com

No.	Description	Date

PROJECT	PROPOSED EXTENTION & NEW HOUSE @ 138 ESKER LAWNS			CLIENT	RITA NOLAN		
	SHEET	EXISTING & PROPOSED SITE PLANS		Date	09/08/2022	Project number	MDDC-RN-001
				Scale (@ A3)	1 : 500		
				Drawn by	MD	DRAWING NUMBER	004
				Checked by	MD	REV	