




1 Existing Ground Floor
1 : 100

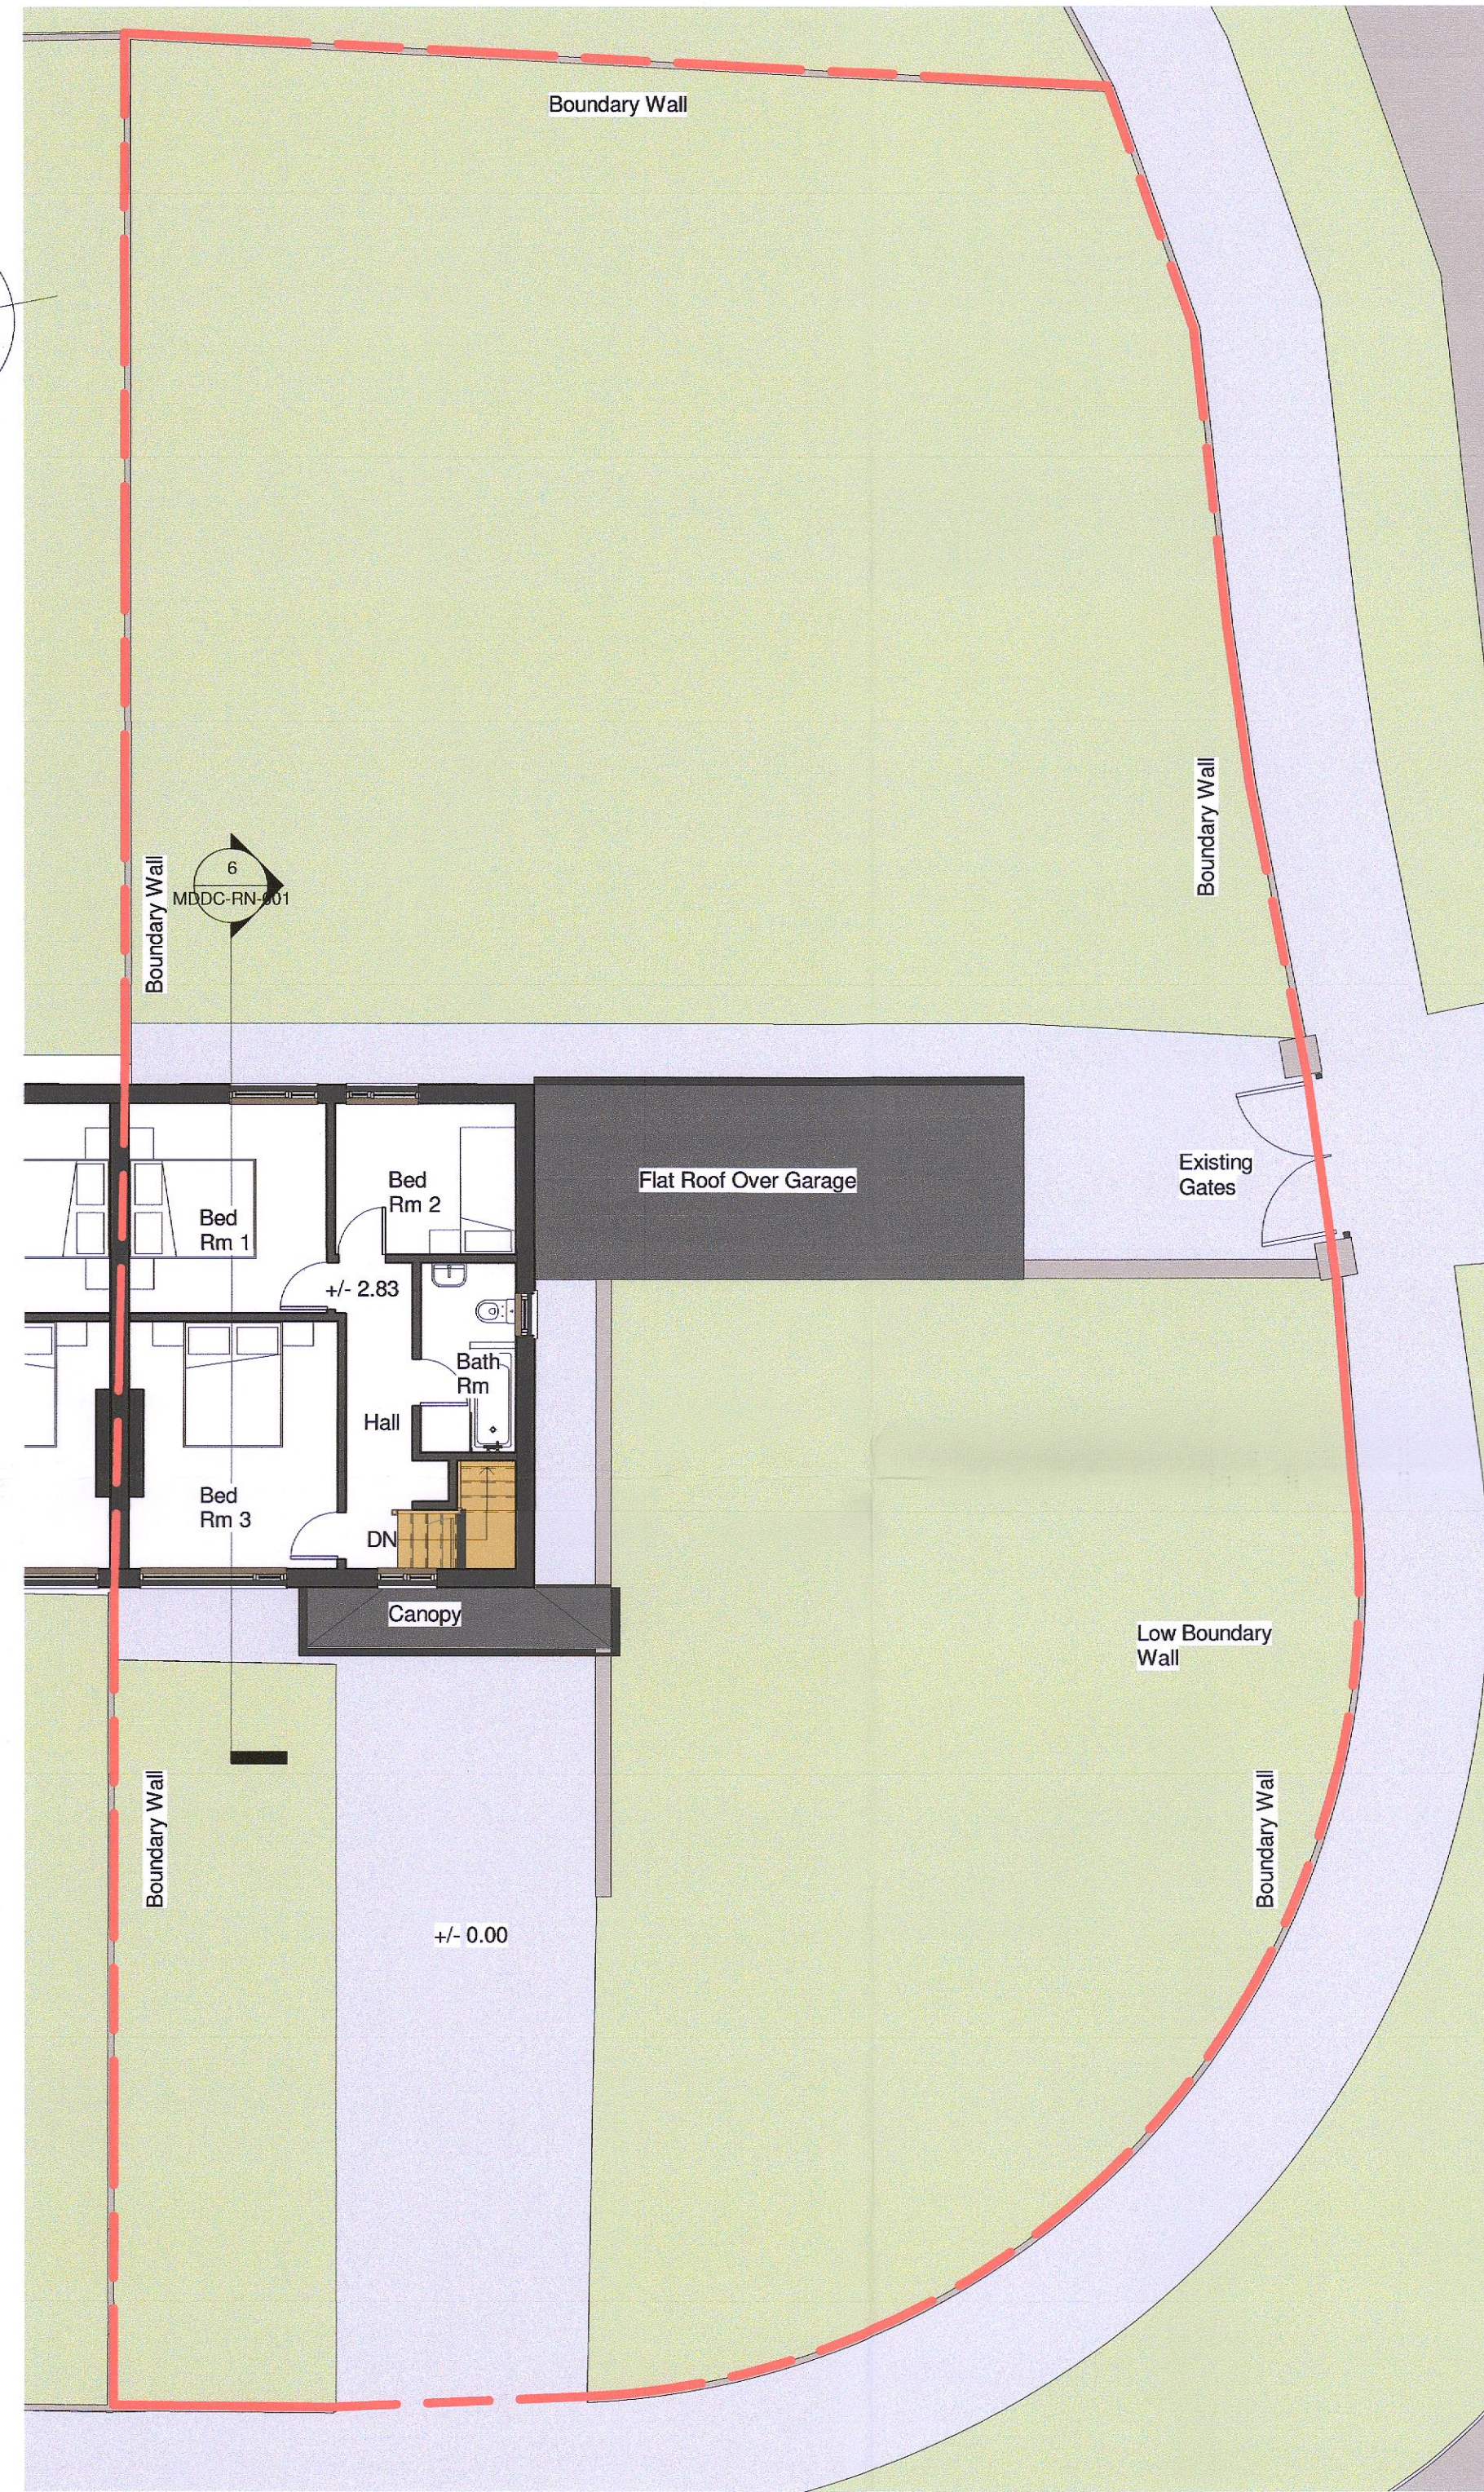


2 Existing First Floor
1 : 100

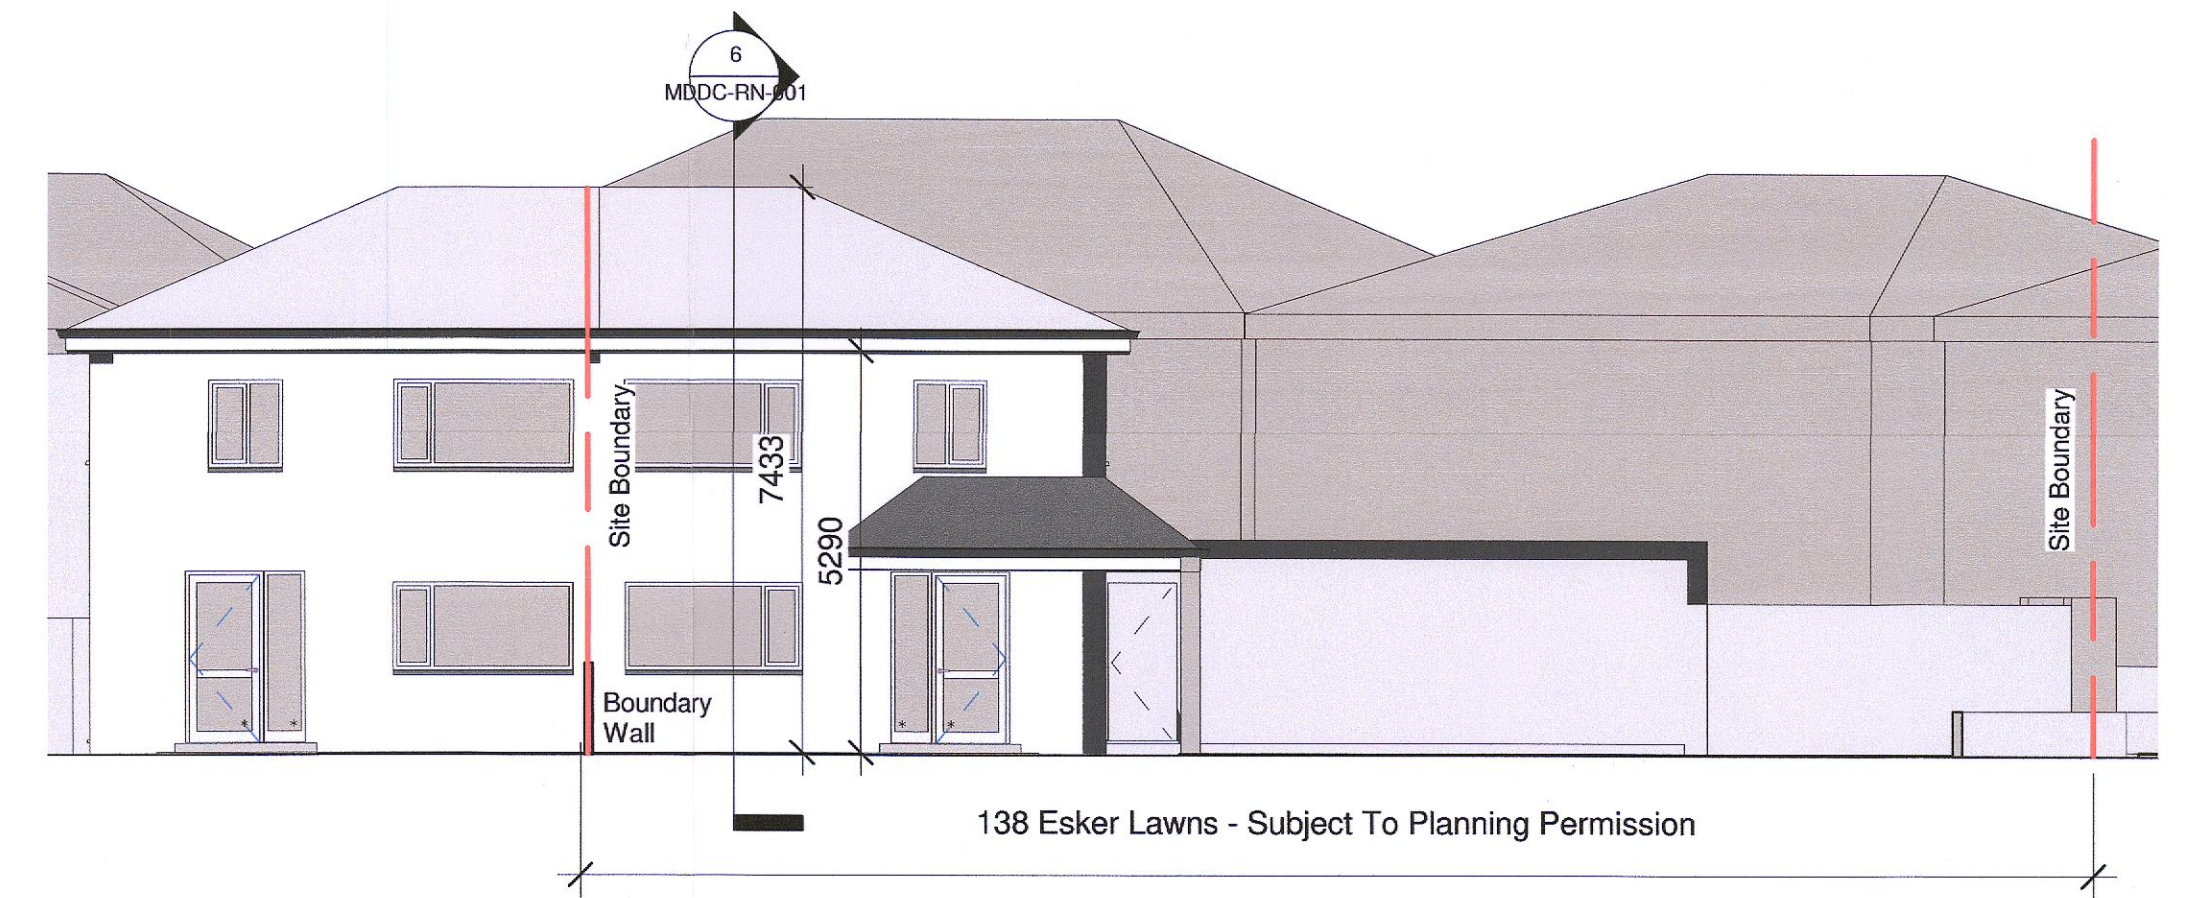

3 Existing Front Elevation
1 : 100

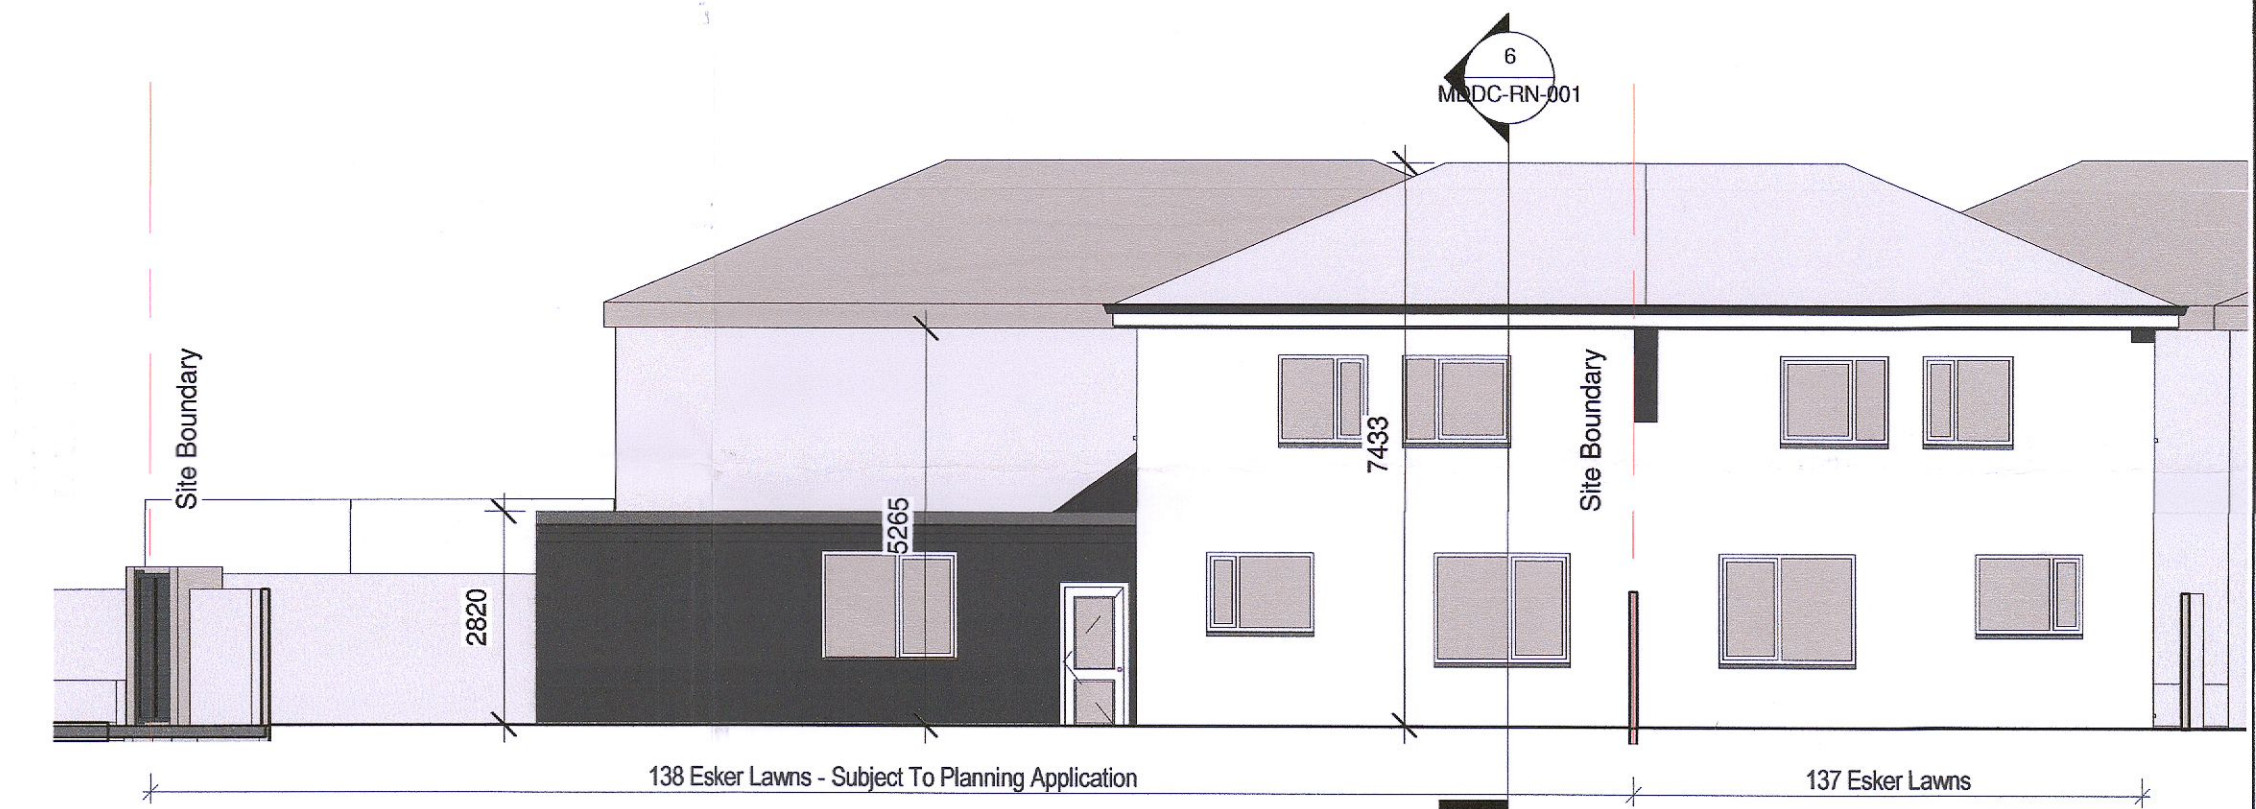


4 Existing Rear Elevation
1 : 100

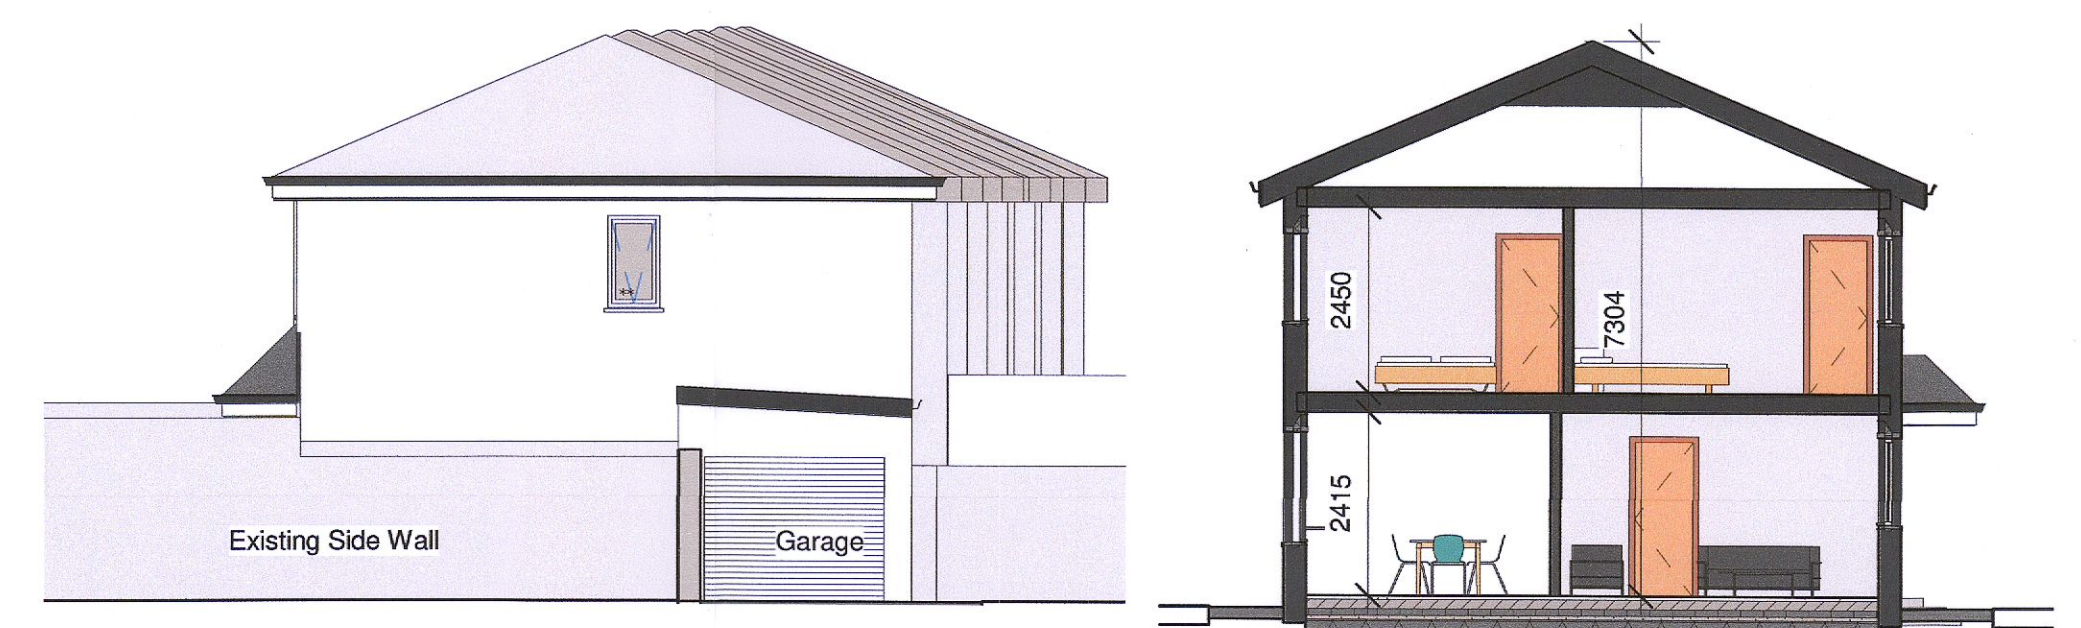

5 Existing Side Elevation
1 : 100

6 Existing Section 1
1 : 100

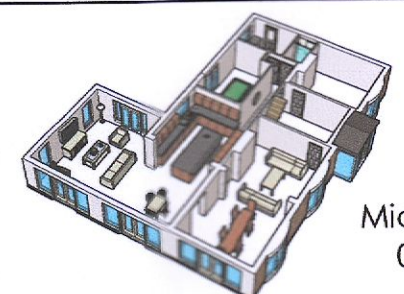

Michael Dowling Design Consultant Dublin
086-6664687 mdowlingdd@gmail.com

| No. | Description | Date | PROJECT | CLIENT |
|-----|-------------|------|------------------------------------------------------------------------------|----------------------------|
| | | | Proposed Extension to Existing House & Construction of a New 3 Bedroom House | Rita Nolan |
| | | | Existing House Plans & Elevations | Date August 2022 |
| | | | | Project number MDDC-FN |
| | | | | Scale (@ A1) 1 : 100 |
| | | | | Drawn by MD |
| | | | | DRAWING NUMBER MDDC-FN-001 |
| | | | | Checked by MD |
| | | | | REV |