

Clip Extent / Area of Interest (AOI):

LLX,LLY= 710352.4151,730820.4518  
LRX,LRY= 710598.4151,730820.4518  
ULX,ULY= 710352.4151,731152.4518  
URX,URY= 710598.4151,731152.4518

Projection / Spatial Reference:

Projection= IRENET95\_Irish\_Transverse\_Mercator

Centre Point Coordinates:

X,Y= 710475.4151,730986.4518

Reference Index:

Map Series | Map Sheets  
1:1,000 | 3327-09  
1:1,000 | 3327-14

Data Extraction Date:

Date= 08-Oct-2021

Source Data Release:

DCLMS Release V1.144.112

Product Version:

Version= 1.3

License / Copyright:

Ordnance Survey Ireland 'Terms of Use' apply.  
Please visit 'www.osi.ie/about/terms-conditions'.

© Ordnance Survey Ireland, 2021

Compiled and published by Ordnance Survey Ireland, Phoenix Park, Dublin 8, Ireland.

Unauthorised reproduction infringes Ordnance Survey Ireland and Government of Ireland copyright.

All rights reserved. No part of this publication may be copied, reproduced or transmitted in any form or by any means without the prior written permission of the copyright owners.

The representation on this map of a road, track or footpath is not evidence of the existence of a right of way.

Ordnance Survey maps never show legal property boundaries, nor do they show ownership of physical features.

© Suirbhéireacht Ordanáis Éireann, 2021


Arna thiomsú agus arna fhoilsiú ag Suirbhéireacht Ordanáis Éireann, Páirc an Fhionnuisce, Baile Átha Cliath 8, Éire.

Sáraíonn atáirgeadh neamhúdaraíthe cóipcheart Shuirbhéireacht Ordanáis Éireann agus Rialtas na hÉireann.


Gach cead ar cosnamh. Ní ceadmhach aon chuid den fhoilseachán seo a chóipeáil, a atáirgeadh nó a tharchur in aon fhoirm ná ar aon bhealach gan cead i scríbhinn roimh ré ó úinéirí an chóipchirt.

Ní hionann bóthar, bealach nó cosán a bheith ar an léarscáil seo agus fianaise ar chead slí.

Ní thaispeánann léarscail de chuid Ordanáis Shuirbhéireacht na hÉireann teorann phointí dleathúil de mhaoin riamh, ná úinéireacht de ghnéithe fhisiciúla.

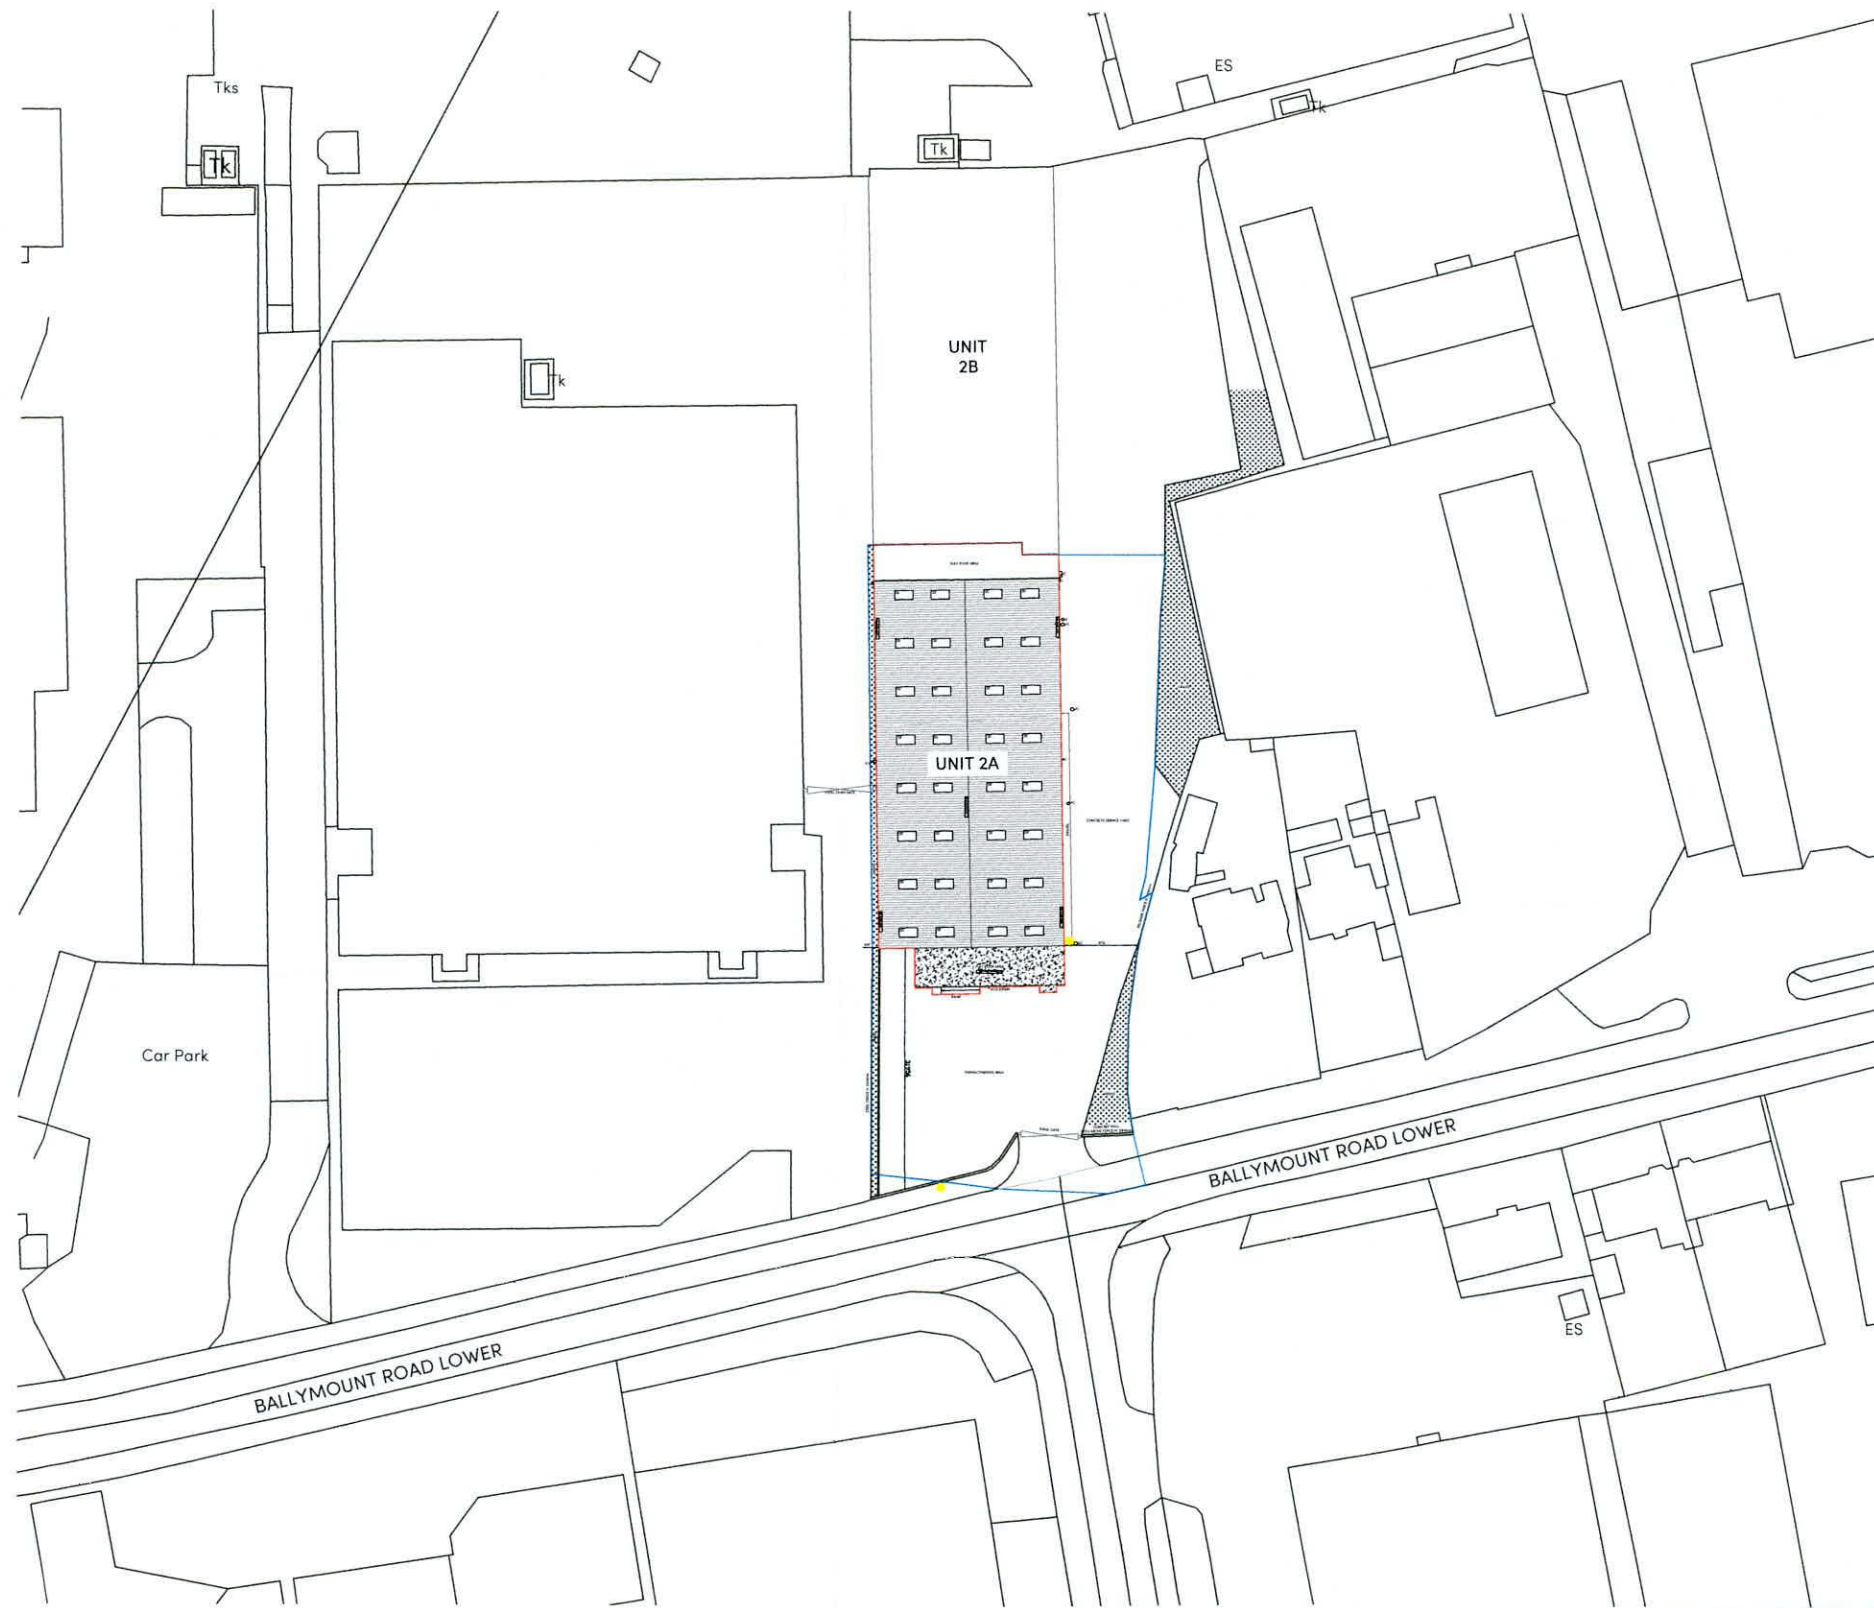

SITE LOCATION PLAN

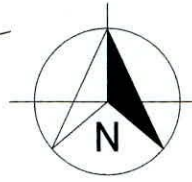

NOTES

- 1) ALL DIMENSIONS TO BE CHECKED ON SITE AND NOT SCALED FROM THIS DRAWING.
- 2) HOLLIS SHALL BE INFORMED IN WRITING OF ANY DISCREPANCIES.
- 3) ALL DIMENSIONS ARE IN MILLIMETRES ONLY.

KEY

- Blue ownership line
- Area of works
- Location of Site Notice

SITE PLAN

- BUSHES & VEGETATION
- DITCH / BOGGY GROUND
- GRASSSED AREA
- BOUNDARY FENCING
- GULLIES
- MAN HOLES (INSPECTION COVERED)
- LAMP POST
- FIRE HYDRANT
- TELEGRAPH POLE

REVISIONS

REV	DATE	AMENDMENTS	INITIAL

THIS DRAWING IS FOR THE FOLLOWING PURPOSE ONLY:  
PRELIMINARY  TENDER  CONSTRUCTION   
SKETCH  PLANNING  CONTRACT

TITLE  
Site Location Plan

CLIENT  
HOWDEN JOINERY (IRELAND) LIMITED

PROJECT NAME  
Unit 2A  
Smurfit Packaging Systems  
Ballymount Road Lower  
Dublin 12

**HOLLIS**  
14 Fitzwilliam Square  
Dublin  
D02 W298

T +353 1 447 5130  
W hollisglobal.com

DATE	DRAWN BY
19.08.2022	DOD
SCALE	CHECKED
1:1000 @A3	DW

DRAWING NUMBER  
113114-001