



NOTES


- 1) ALL DIMENSIONS TO BE CHECKED ON SITE AND NOT SCALED FROM THIS DRAWING.
- 2) HOLLIS SHALL BE INFORMED IN WRITING OF ALL DIMENSIONS ARE IN MILLIMETRES ONLY.
- 3) ALL DIMENSIONS ARE IN MILLIMETRES ONLY.

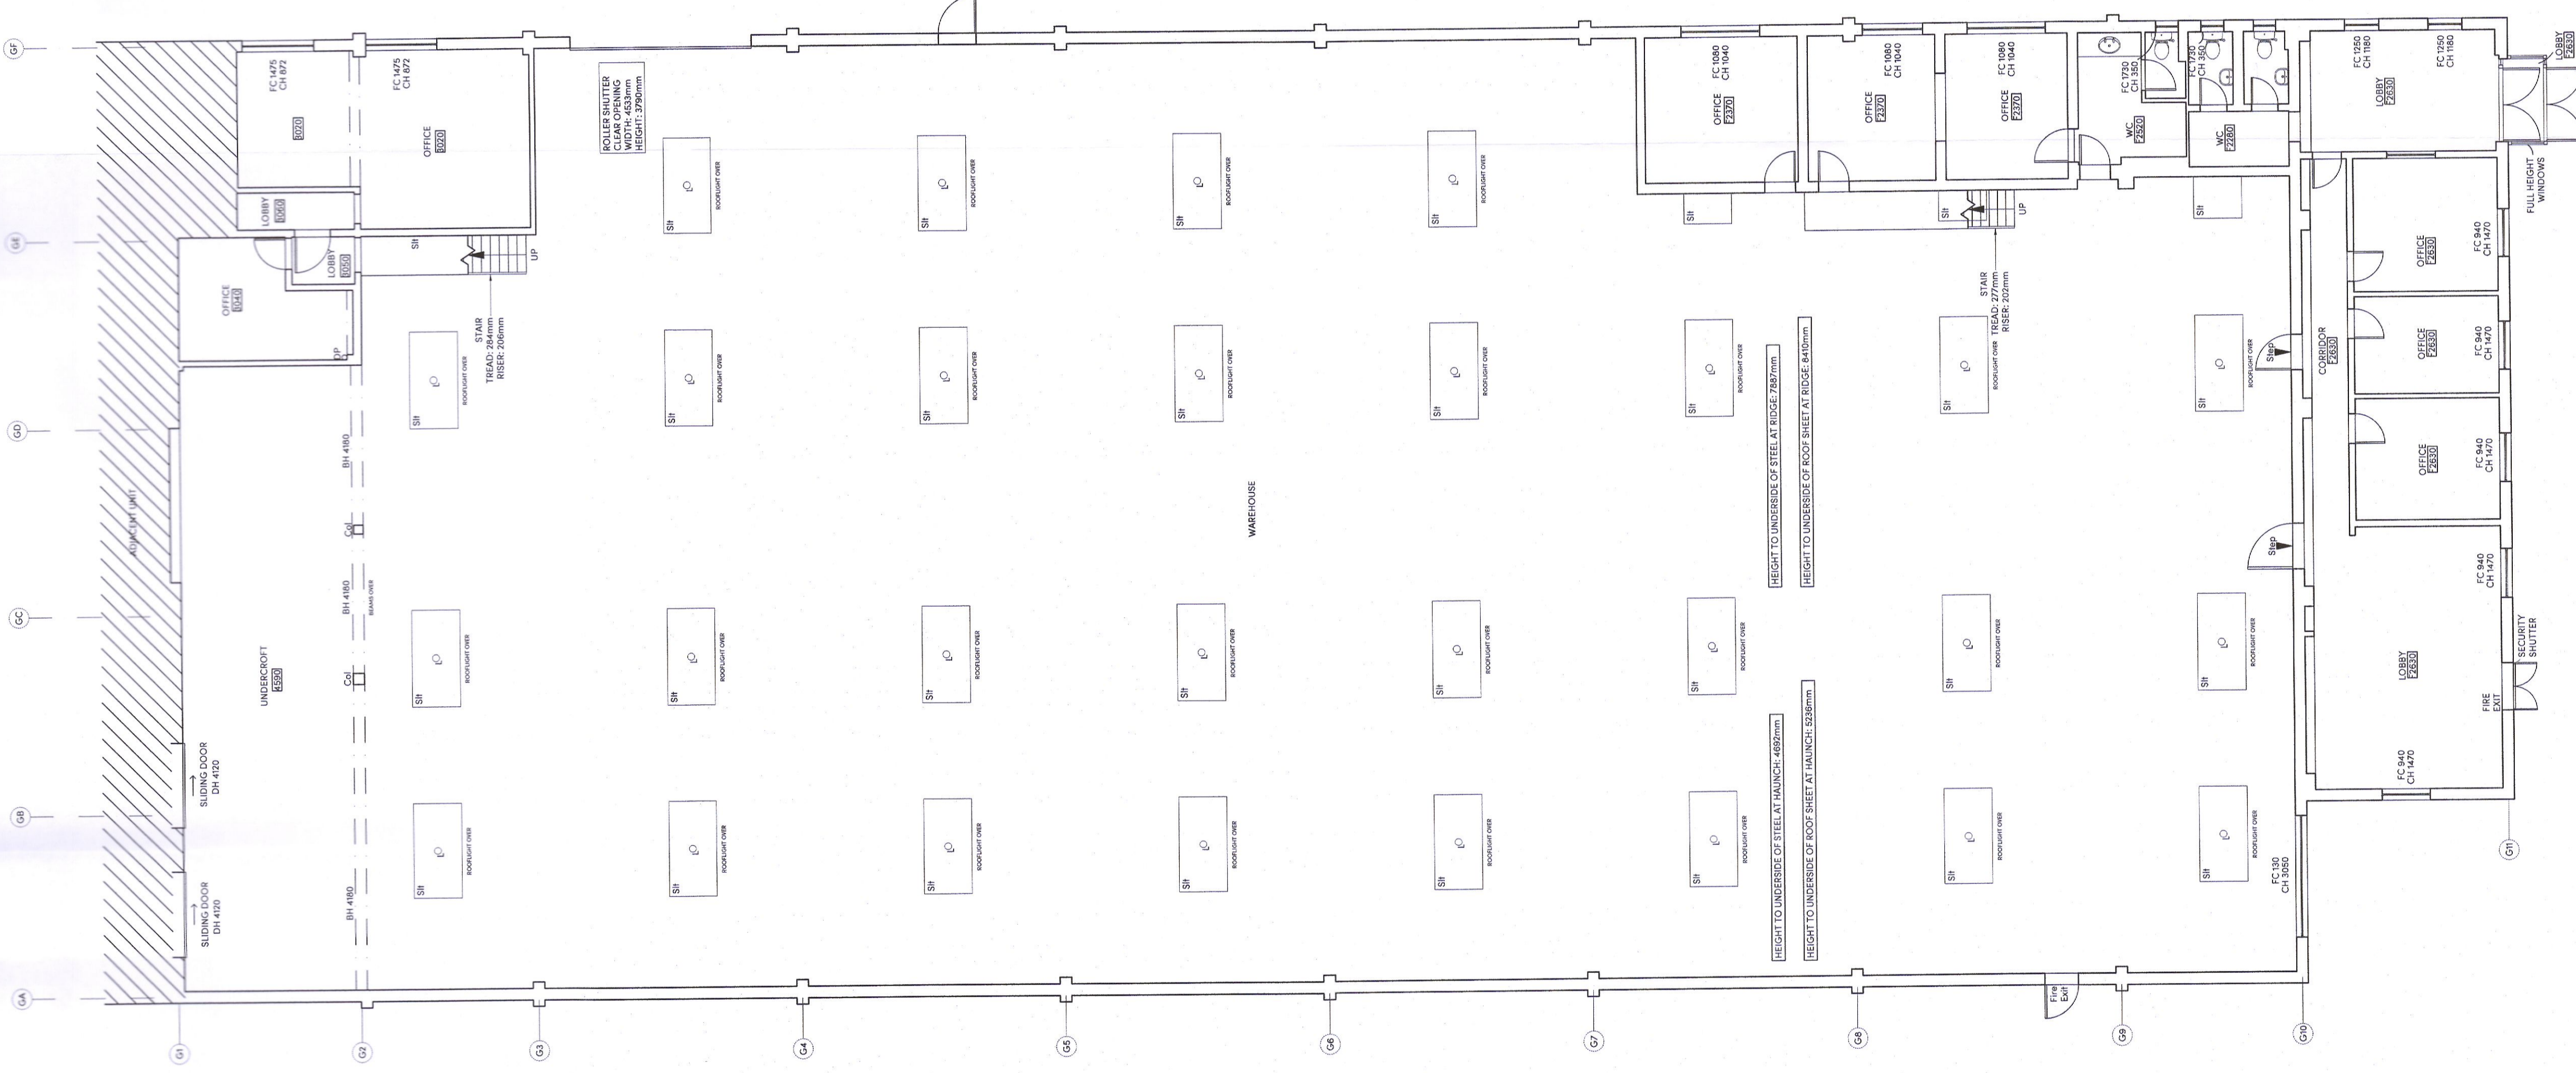

EXISTING GROUND FLOOR PLAN

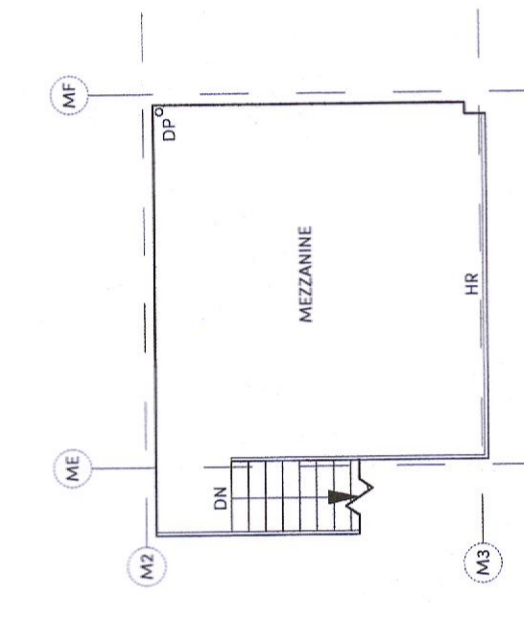

EXISTING REAR MEZZANINE PLAN

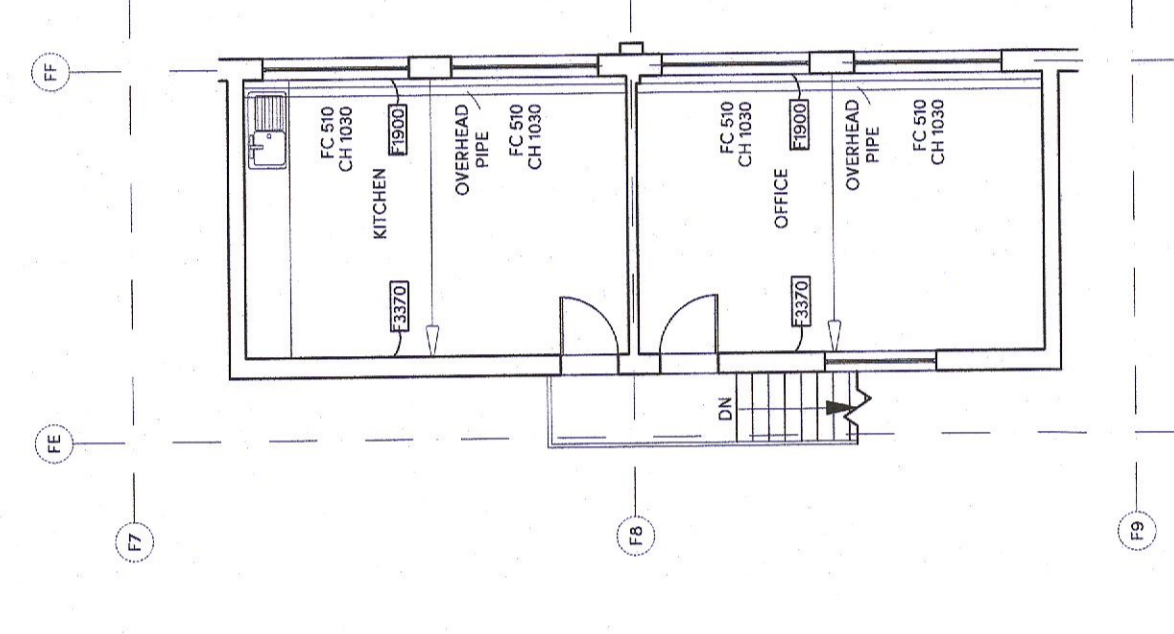

EXISTING MEZZANINE PLAN

REVISIONS

| REV. | DATE | AMENDMENTS | INITIAL |
|------|------|------------|---------|
| | | | |
| | | | |

THIS DRAWING IS FOR THE FOLLOWING PURPOSE ONLY:
PRELIMINARY PLANNING CONTRACT

TITLE: Existing Floor Plans

CLIENT: HOWDEN JOINERY (IRELAND) LIMITED

PROJECT NAME: Unit 2A Snurfit Packaging Systems Ballymount Road Lower Dublin 12

HOLLIS
14 Fitzwilliam Square
Dublin
D02 WZ98

T: +353 1 447 5130
W: hollisglobal.com

| DATE | ISSUED BY |
|------------|-----------|
| 19.06.2022 | DOD |
| | CHECKED |
| | DW |

DRAWING NUMBER: 11314-003

