

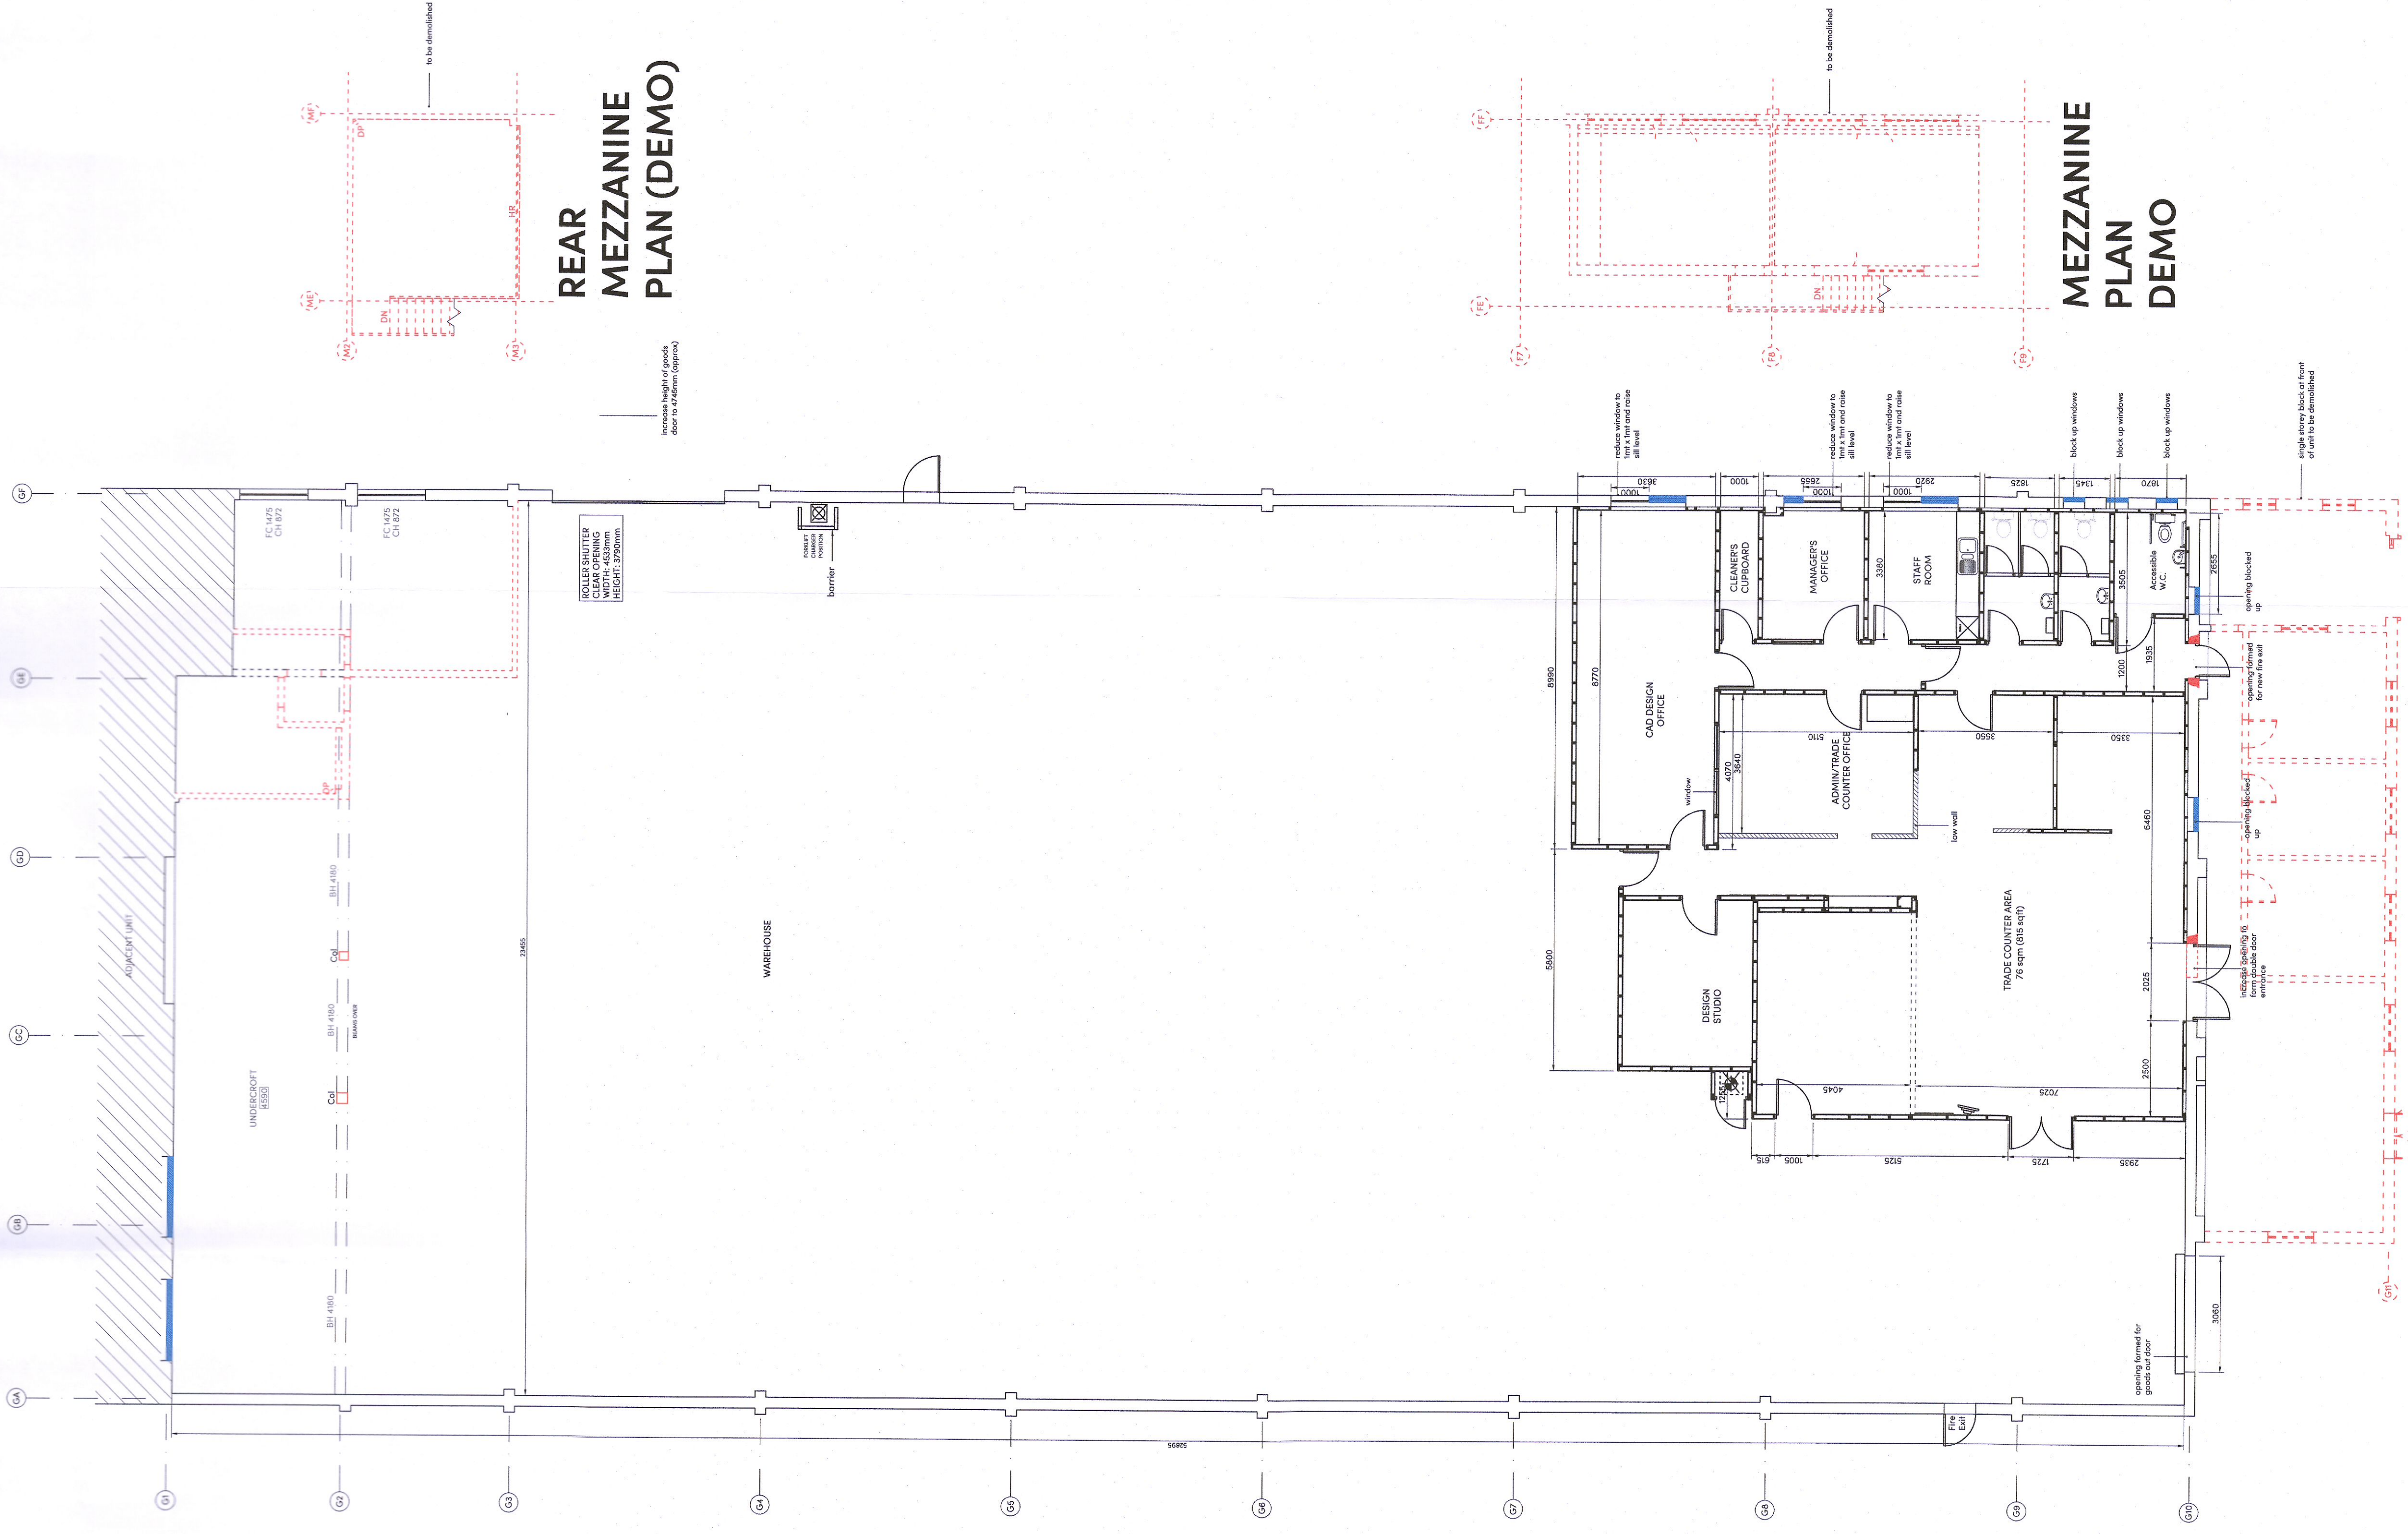


**NOTES**

- 1) ALL DIMENSIONS TO BE CHECKED ON SITE AND NOT SCALED FROM THIS DRAWING.
- 2) ANY DISCREPANCIES TO BE CORRECTED IN WRITING OF ANY DISCREPANCIES.
- 3) ALL DIMENSIONS ARE IN MILLIMETRES ONLY.

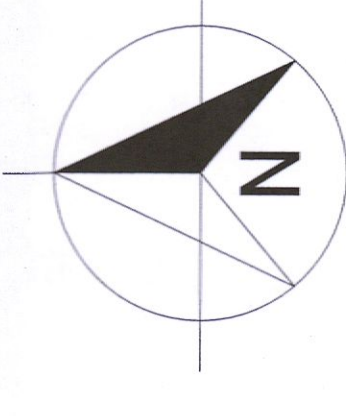

**GROUND FLOOR PLAN**

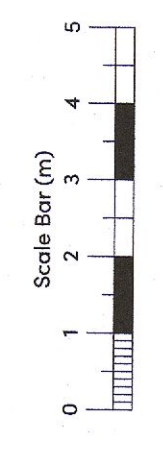

REV	DATE	AMENDMENTS	INITIAL

THE DRAWING IS FOR THE FOLLOWING PURPOSE ONLY:  
 SKETCH  CONTRACT  CONTRACT  
 PLANNING  CONTRACT

TITLE  
**Proposed Floor Plans**

CLIENT  
**HOWDEN JOINERY (IRELAND) LIMITED**

PROJECT NAME  
 Unit 2A  
 Smurfit Packaging Systems  
 Ballymount Road Lower  
 Dublin 12

**HOLLIS**  
 RICS  
 14 Fitzwilliam Square  
 Dublin  
 D02 W Z96

T: +353 1 447 5130  
 W: hollisglobal.com

DATE	19.08.2022	DESIGNED BY	DOD
SCALE	1:100 @A0	CHECKED	DW
DRAWING NUMBER	113114-006		