



LOCATION PLANS

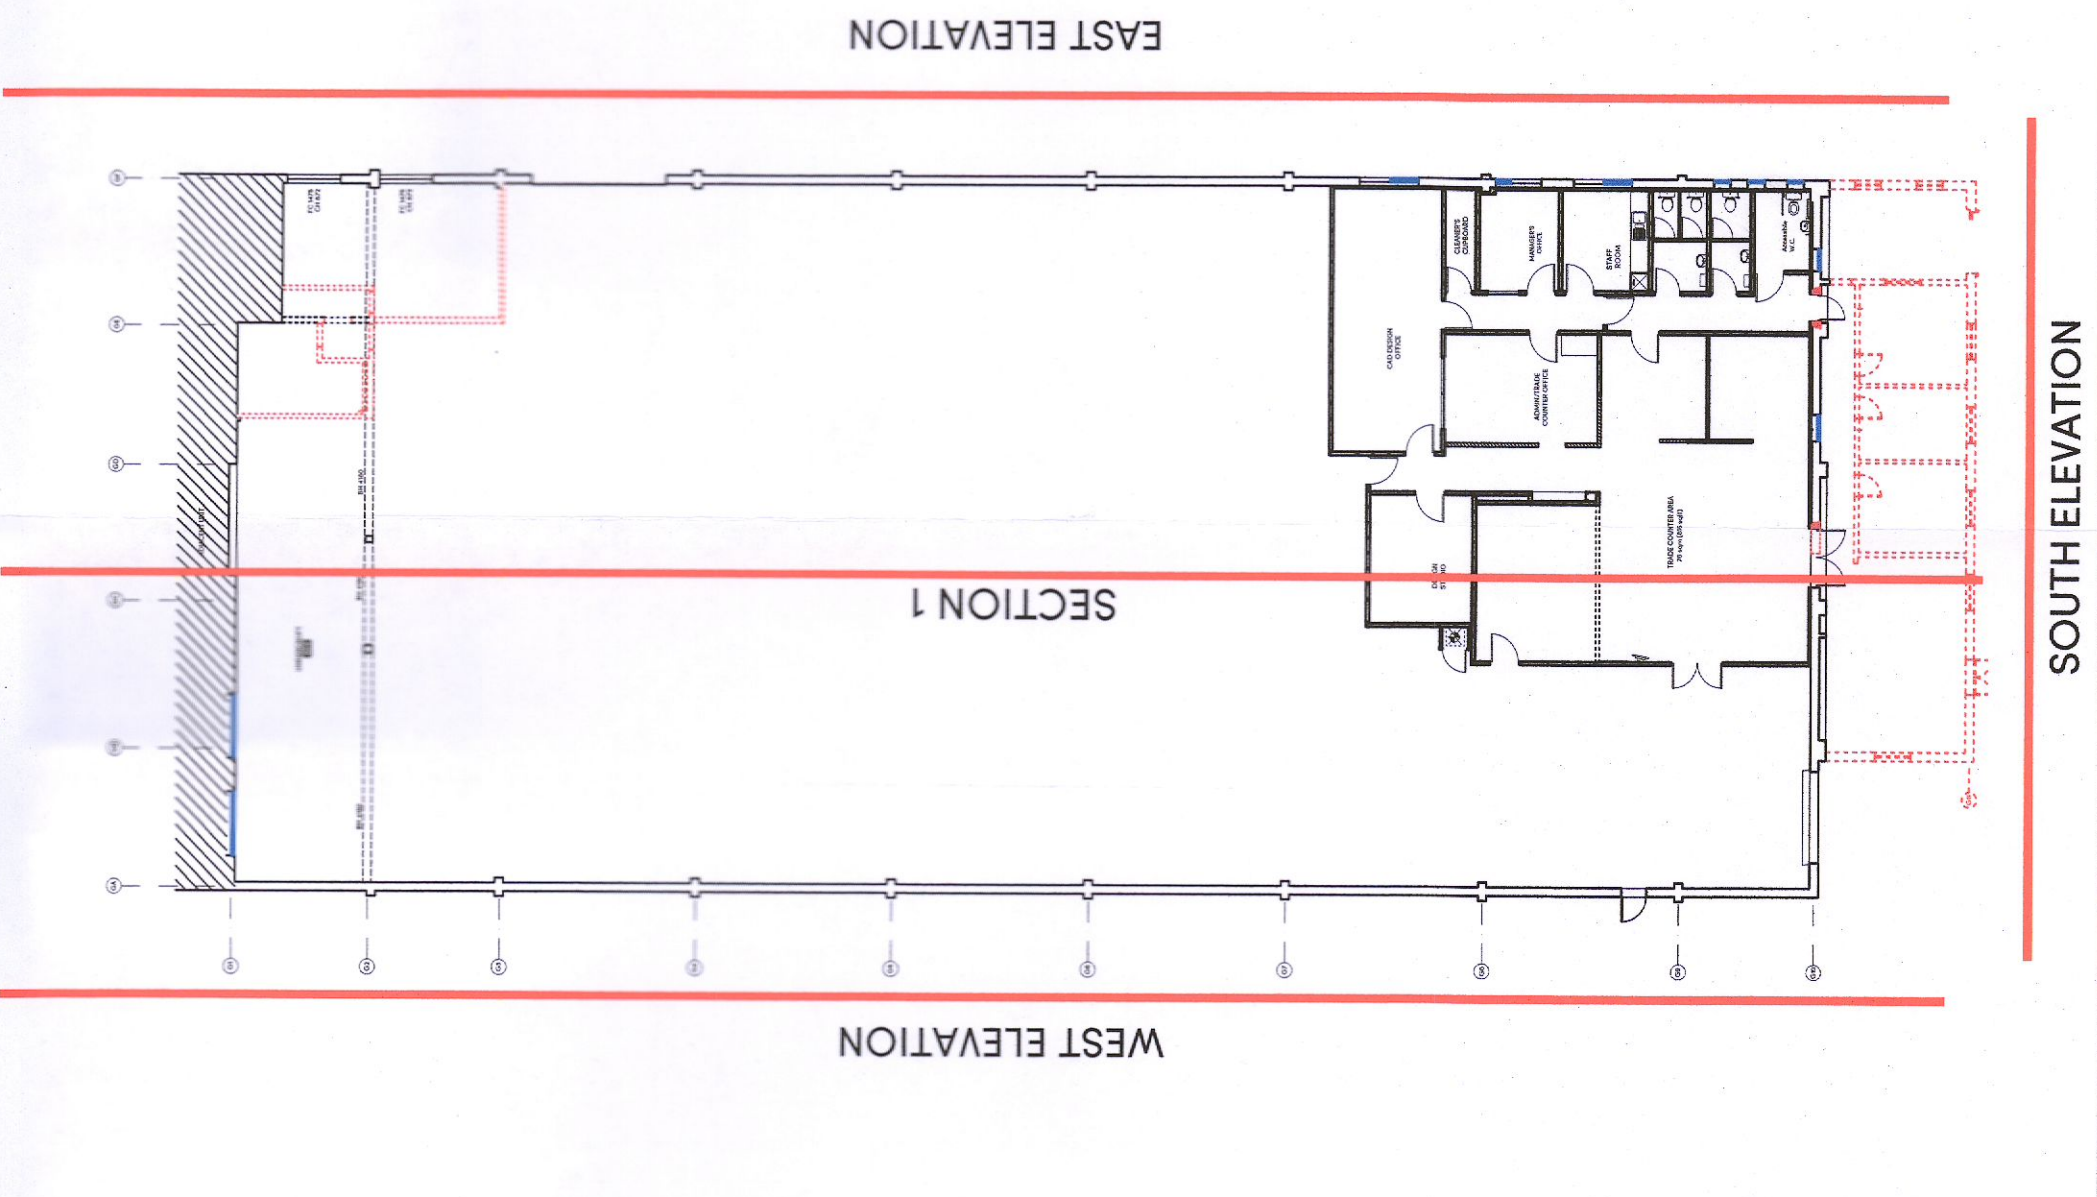


NOTES


- 1) ALL DIMENSIONS TO BE CHECKED ON SITE AND NOT SCALED FROM THIS DRAWING.
- 2) DIMENSIONS TO BE CHECKED IN WRITING OF ANY DISCREPANCIES.
- 3) ALL DIMENSIONS ARE IN MILLIMETRE ONLY.

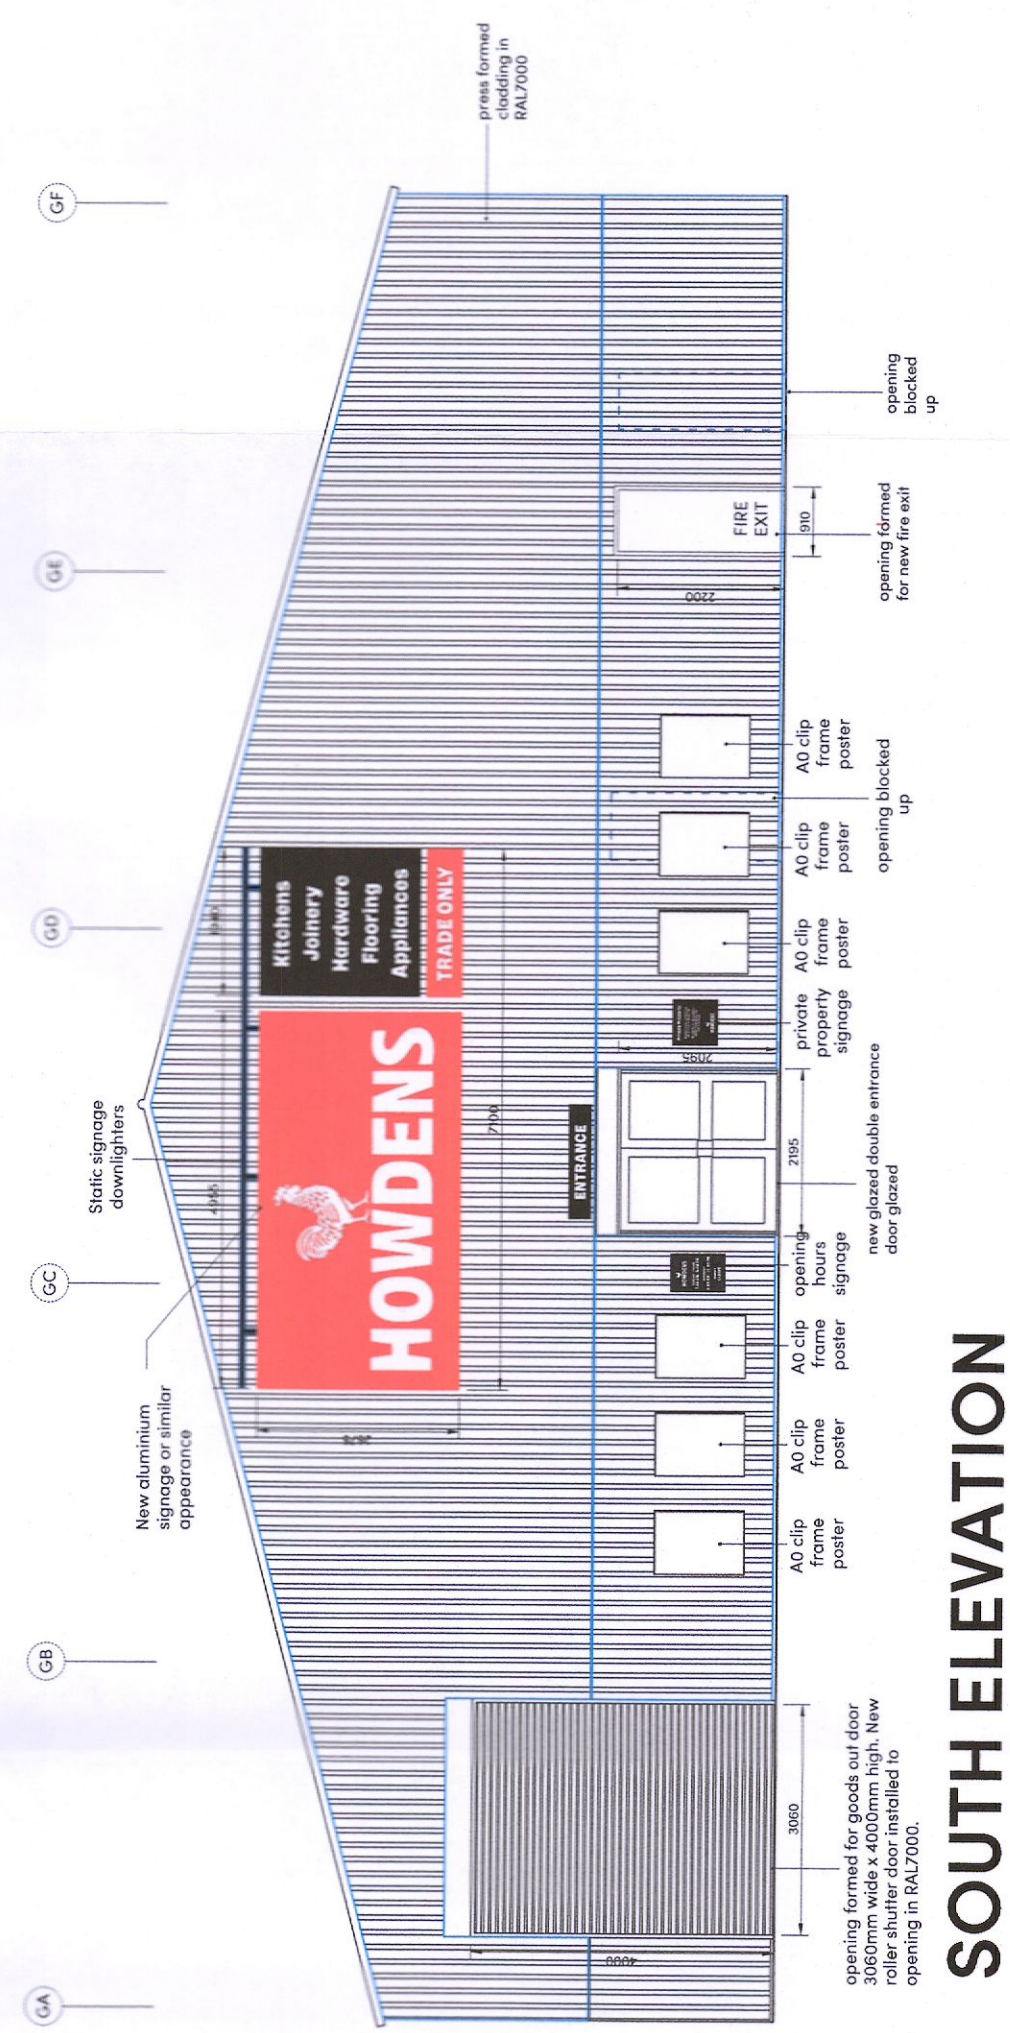


SOUTH ELEVATION

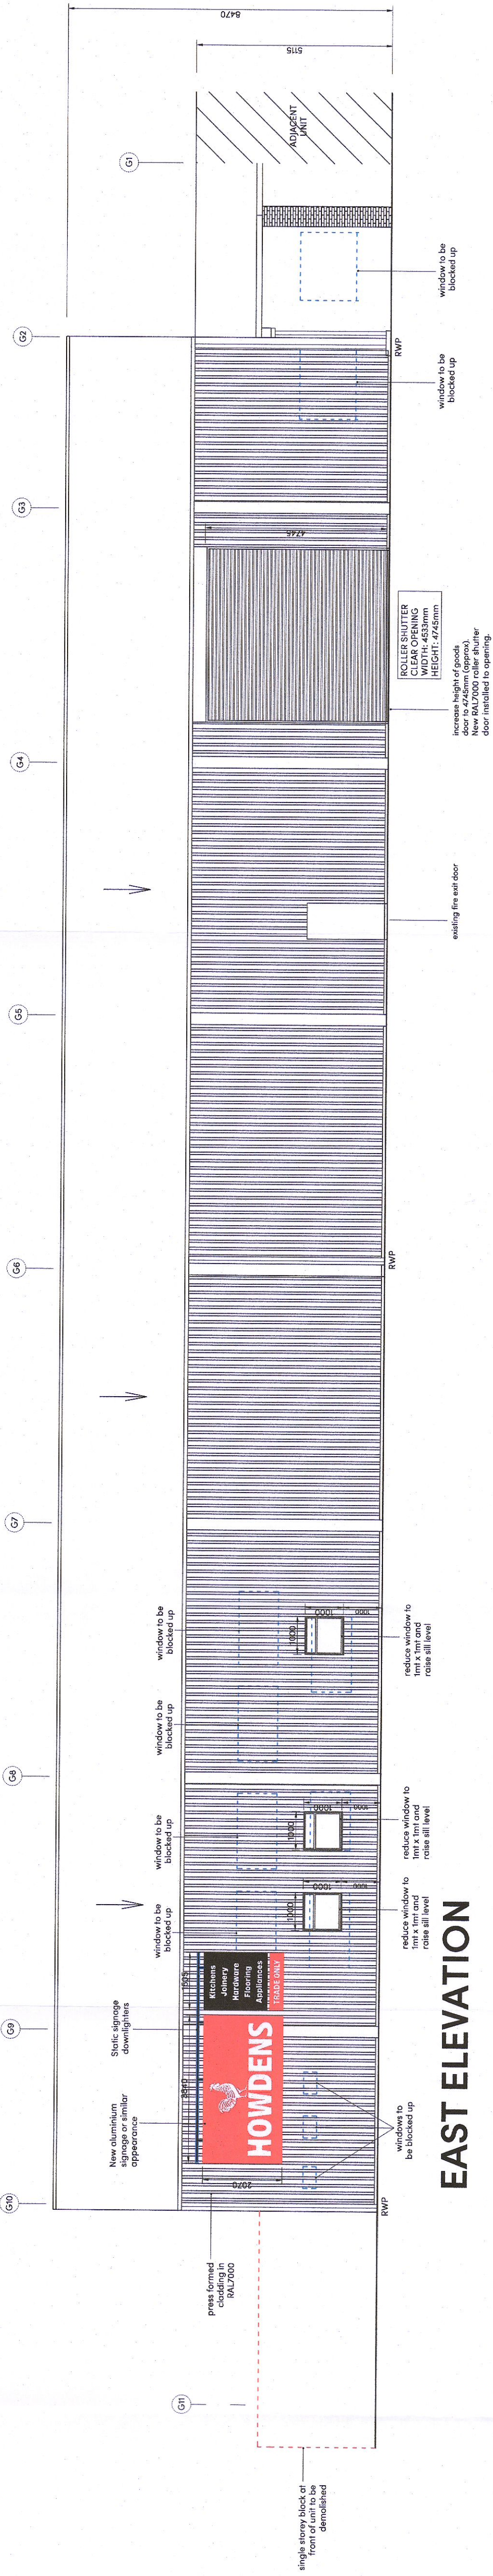


EAST ELEVATION

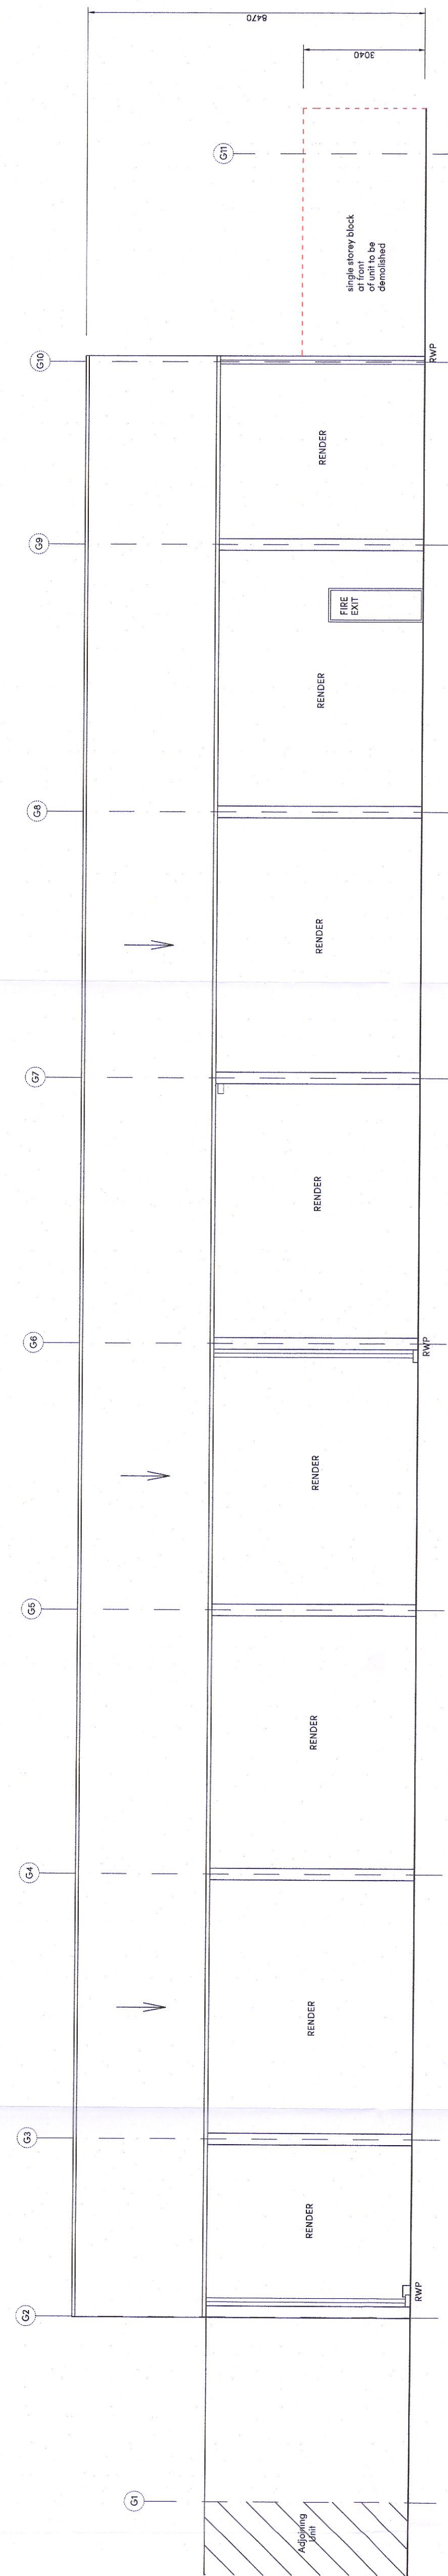

WEST ELEVATION

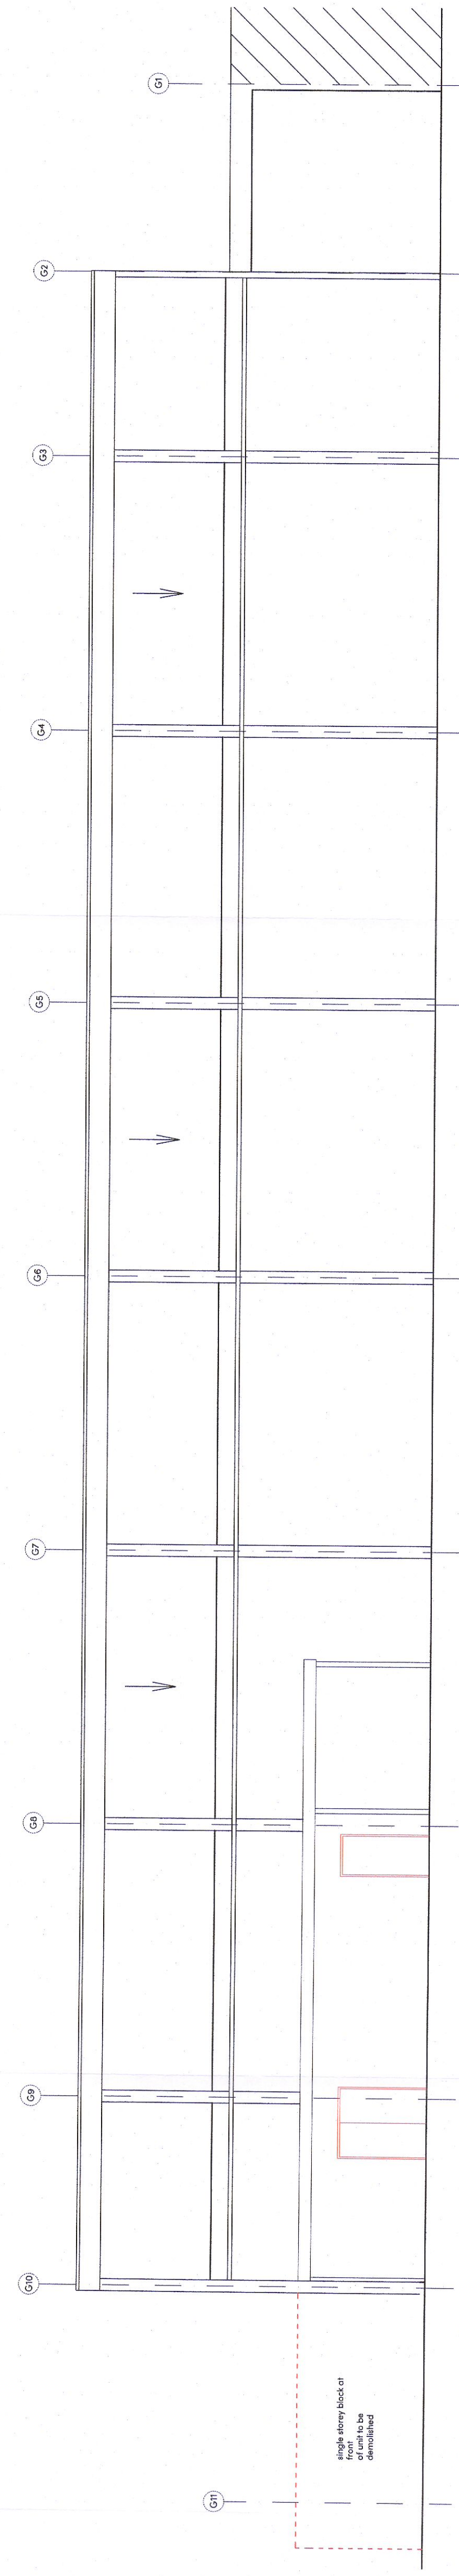

SECTION 1

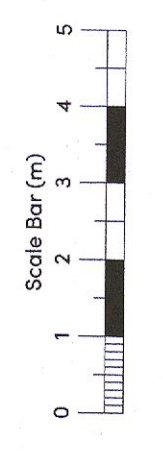

REVISIONS	
REV	DATE

SKETCH
 PLANNING
 CONTRACT
 INITIAL

TITLE: Proposed Elevations and Section

CLIENT: HOWDEN JOINERY (IRELAND) LIMITED

PROJECT NAME: Unit 2A Smurfit Packaging Systems Ballymount Road Lower Dublin 12

HOLLIS
 RICS
 14 Fitzwilliam Square
 Dublin
 D02 WZ98
 T +353 1 447 5130
 W hollisglobal.com

DATE	19.08.2022	DRAWN BY	DOD
SCALE	1:100	CHECKED	DW
		DRAWING NUMBER	
		113114-007	