
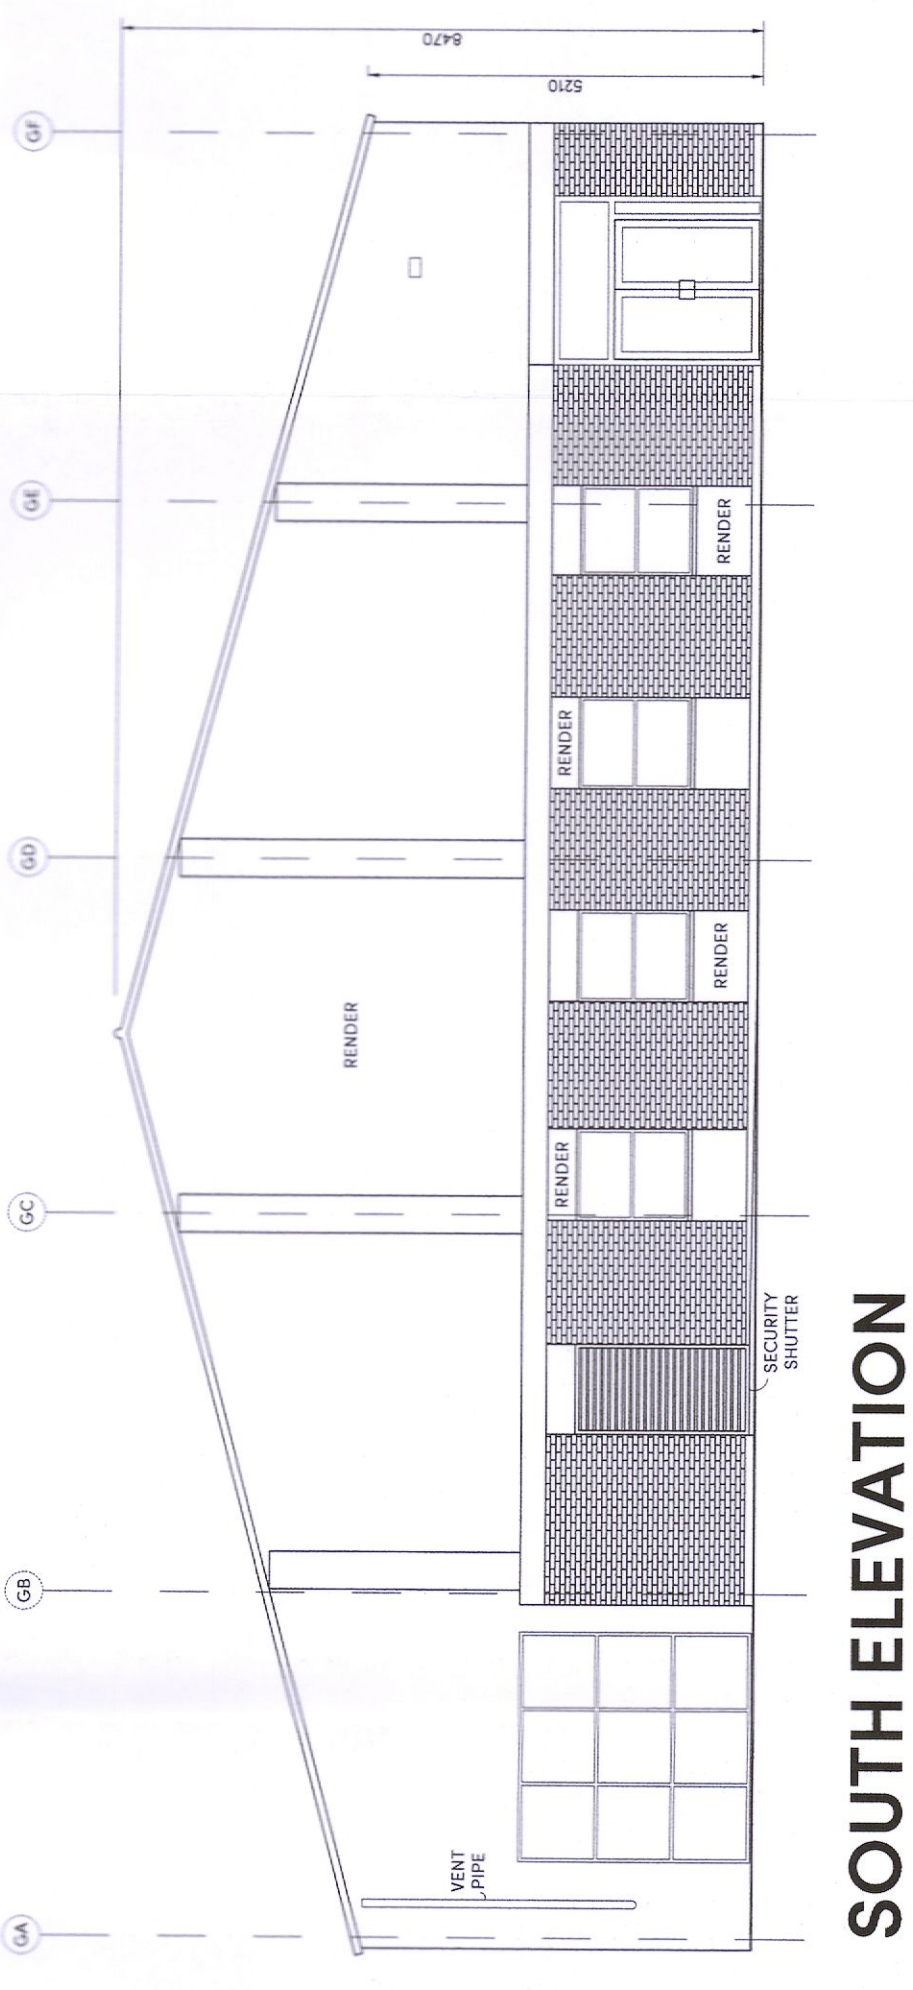



NOTES

- 1) ALL DIMENSIONS TO BE CHECKED ON SITE AND NOT SCALED FROM THIS DRAWING.
- 2) ANY DISCREPANCIES TO BE CLARIFIED IN WRITING OF ANY DISCREPANCIES.
- 3) ALL DIMENSIONS ARE IN MILLIMETRES ONLY.


LOCATION PLANS

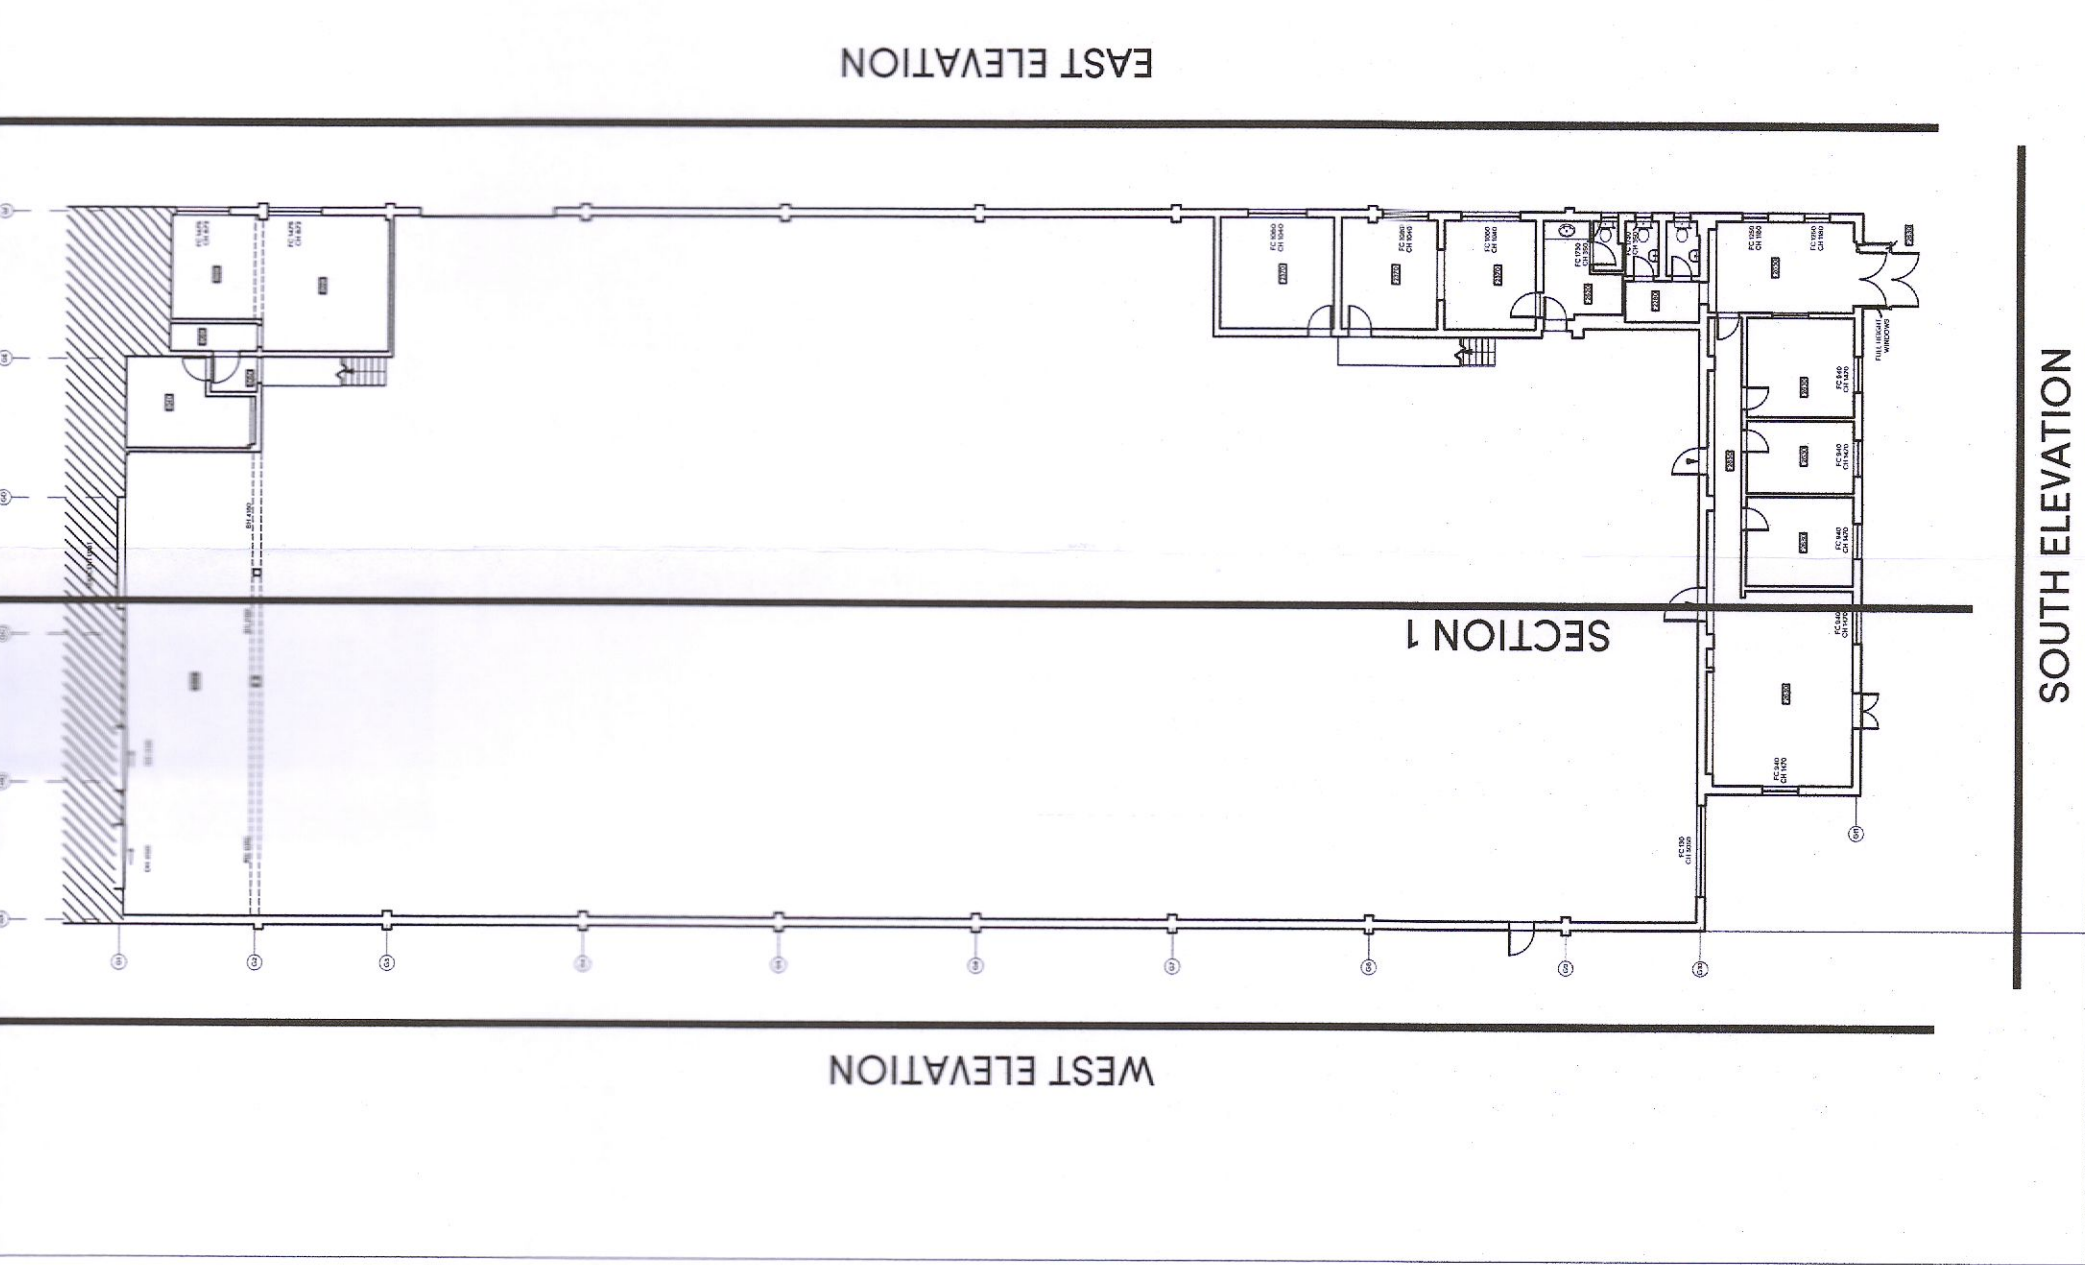


SOUTH ELEVATION

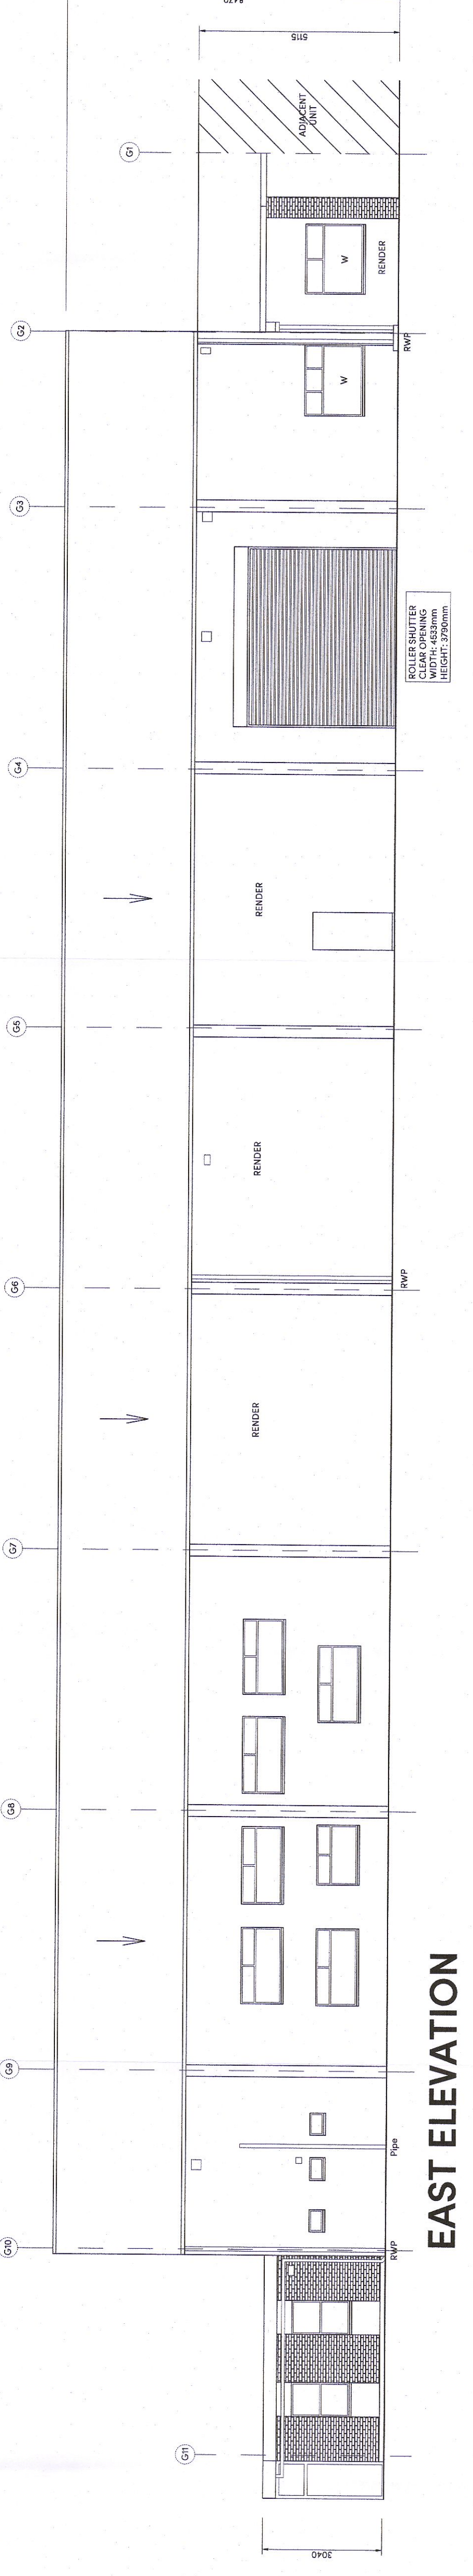


EAST ELEVATION

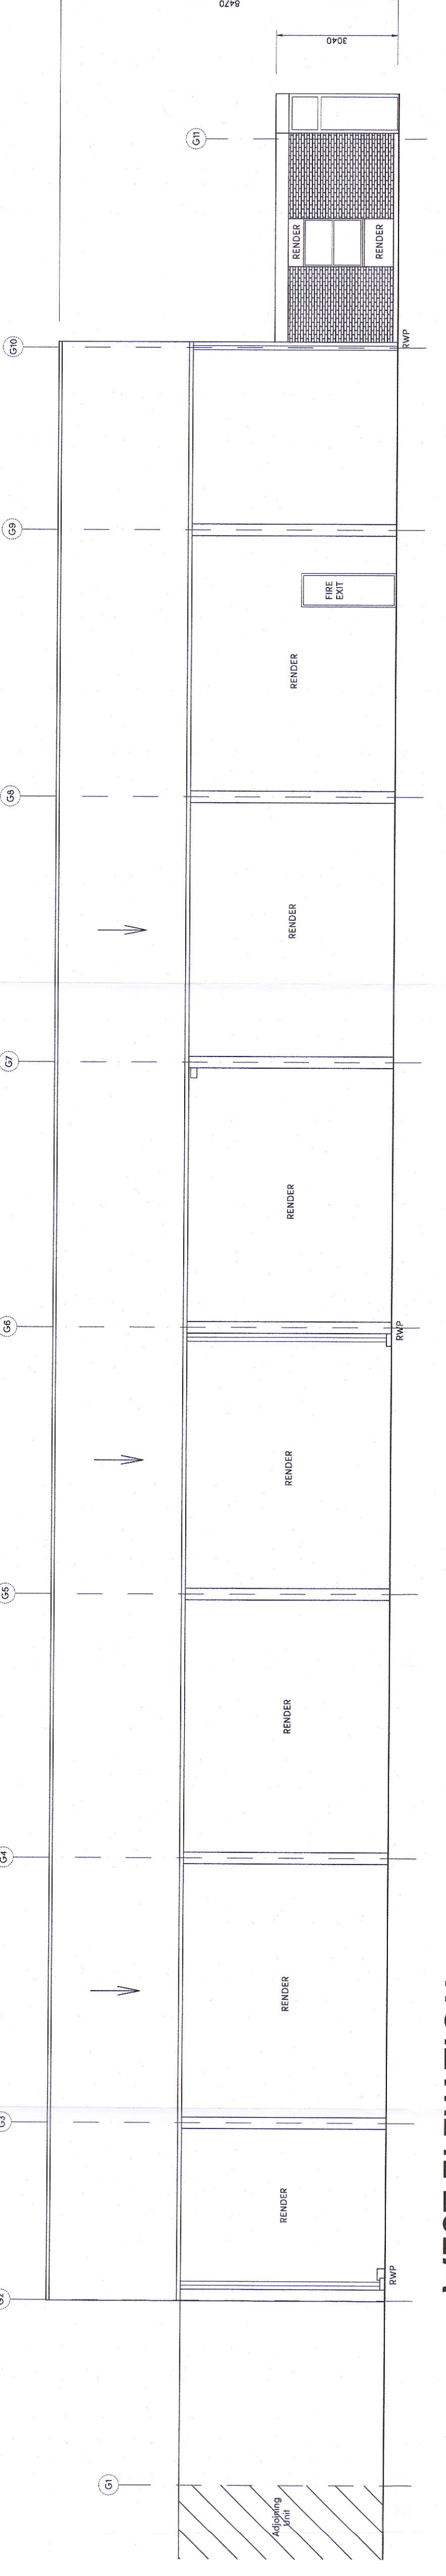

WEST ELEVATION

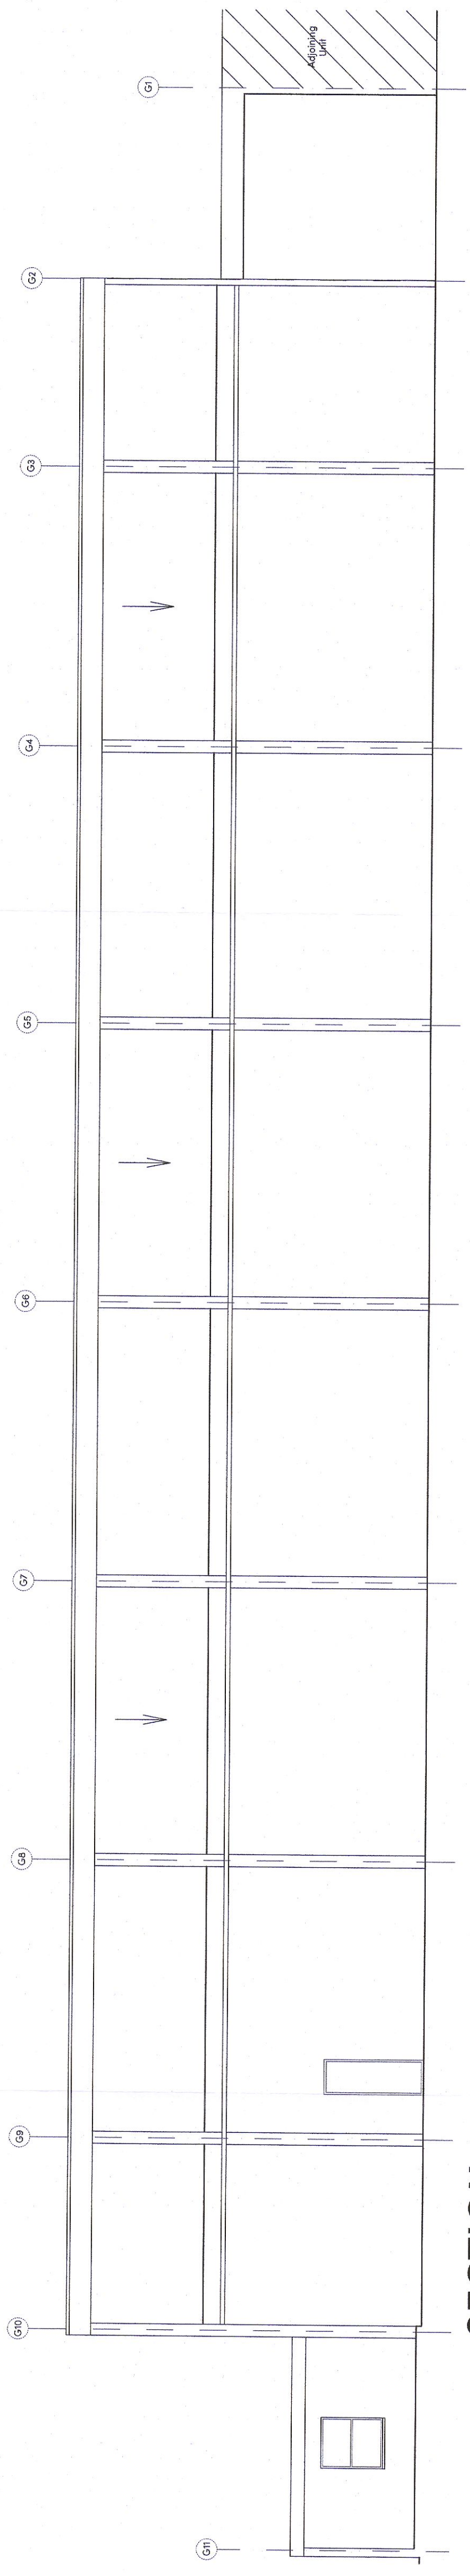

SECTION 1

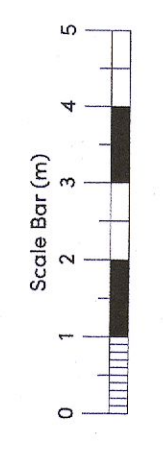

REVISIONS	DATE	AMENDMENTS	INITIAL

THIS DRAWING IS FOR THE FOLLOWING PURPOSE ONLY:
 SKETCH PLANNING CONTRACT

TITLE
Existing Elevations and Section

CLIENT
HOWDEN JOINERY (IRELAND) LIMITED

PROJECT NAME
Unit 2A Smurfit Packaging Systems Dallymount Road Lower Dublin 12

HOLLIS
 14 Fitzwilliam Square
 Dublin
 D02 W296



T: +353 1 447 5190
 W: hollisglobal.com

DATE	BY	CHECKED	DRAWING NUMBER
19.08.2022	DOD	DW	113114-004