



EXISTING FRONT ELEVATION

SCALE 1:100

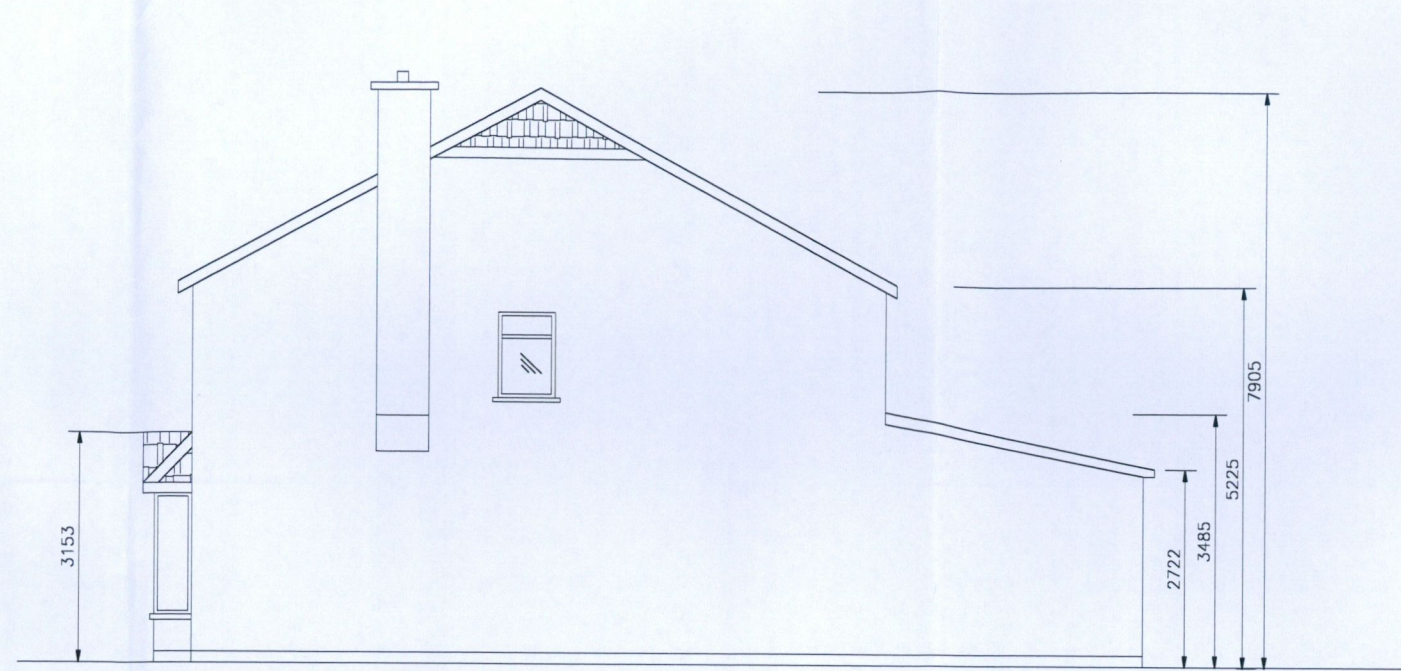

EXISTING SIDE ELEVATION

SCALE 1:100

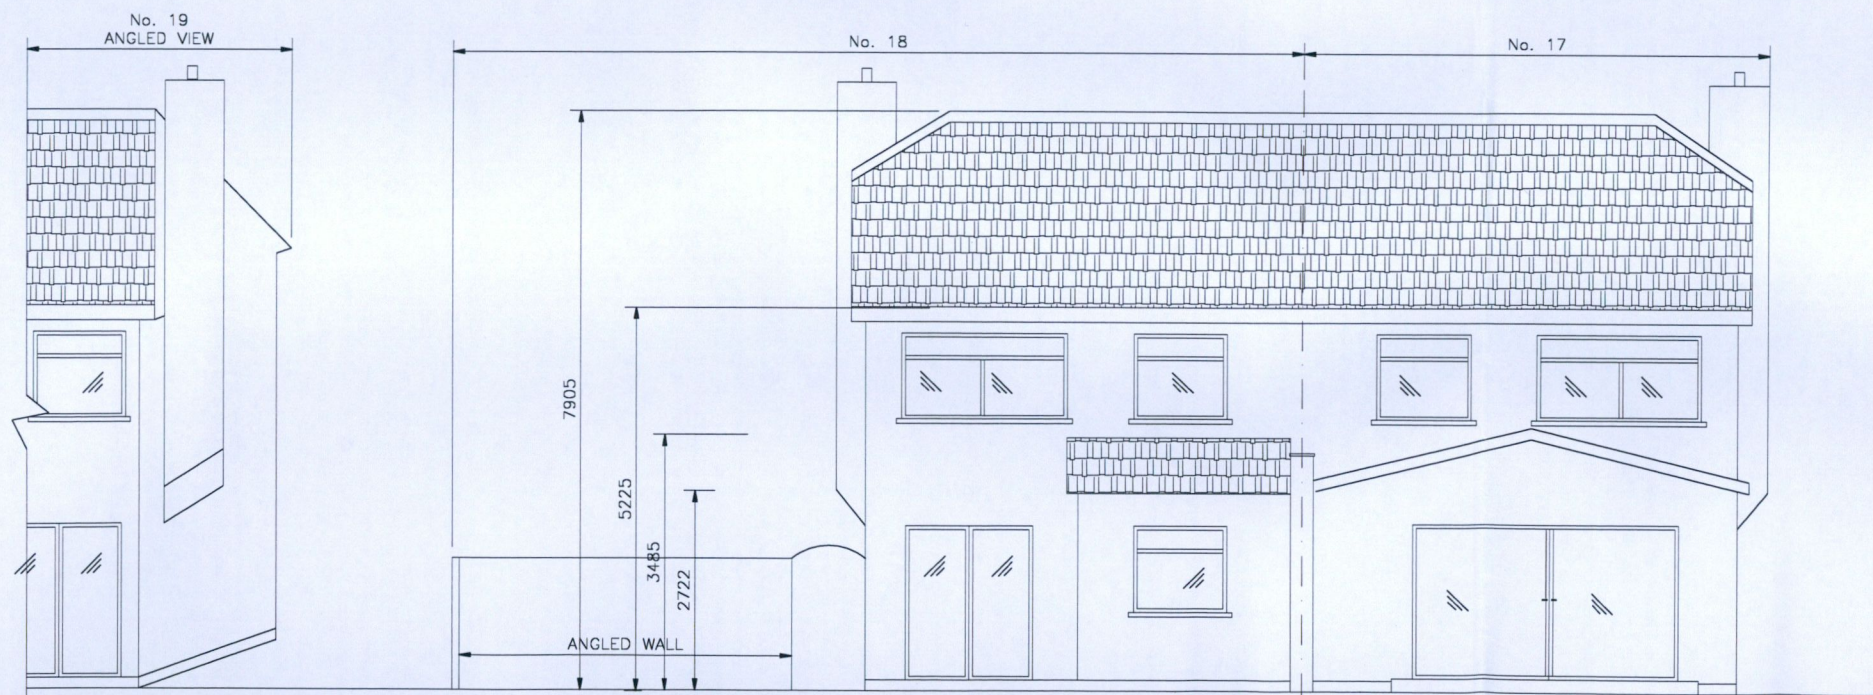

EXISTING REAR ELEVATION

SCALE 1:100

NOTES:
 THIS DRAWING AND ALL DESIGN HEREON IS THE COPYRIGHT OF THE CONSULTANTS AND MUST NOT BE REPRODUCED WITHOUT THEIR WRITTEN CONSENT.
 ALL DRAWINGS REMAIN THE PROPERTY OF THE CONSULTANTS.
 FIGURED DIMENSIONS ONLY TO BE TAKEN FROM THIS DRAWING. DO NOT SCALE.
 ALL DIMENSIONS TO BE CHECKED ON SITE.
 CONSULTANTS TO BE INFORMED OF ANY DISCREPANCIES BEFORE WORK COMMENCES

P	29.08.22	ISSUED FOR PLANNING	TOR	TOR
Rev	Date	Description	By	Chkd



DraftCAD Ltd.
Planning & Design

Client
BERNARD & LAURA GAUGHAN

Project Title
**18 FFORSTER CLOSE
LUCAN
Co. DUBLIN**


Drawing Title
EXISTING ELEVATIONS

Scale @ A3 1:100 Date **AUG.2022**


Drawn **TOR** Chkd **TOR**

32 Glen Easton Way, Tel: (01) 6104634
 Leixlip, Mob: 086 1737758
 Co. Kildare Email: oriondan.terry@gmail.com

Drawing Status	Job Number	Drawing Number	Revision
PLANNING	13/21A	S04	P

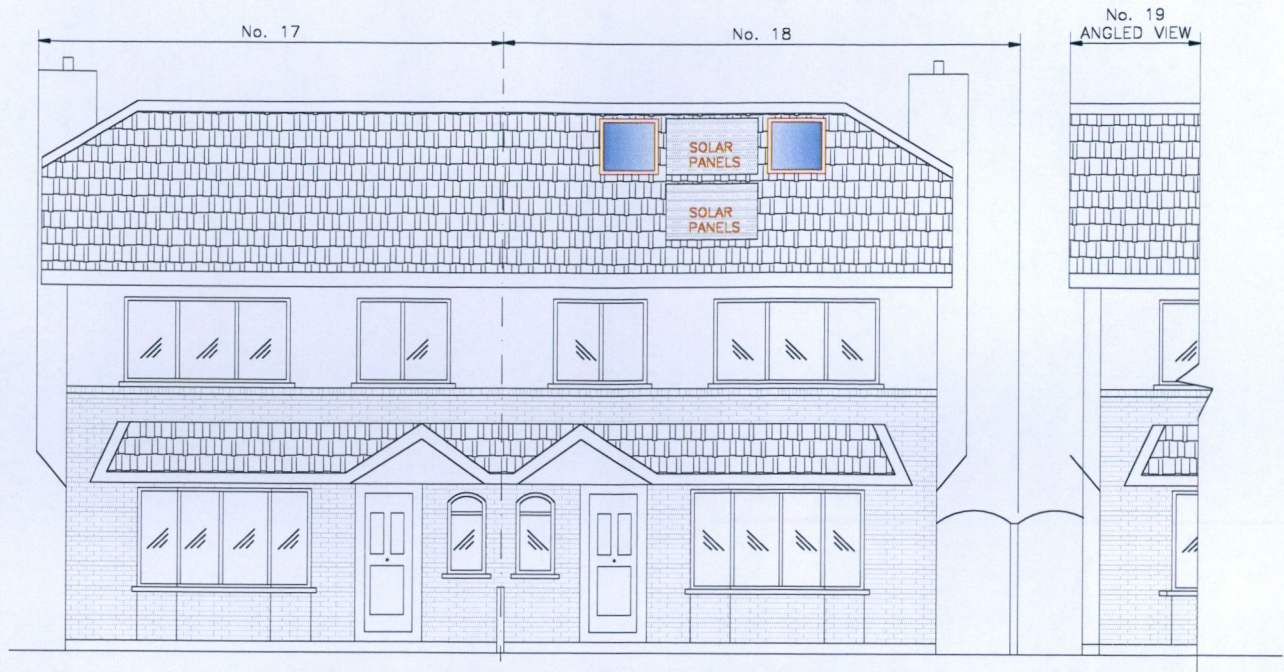


PROPOSED FRONT ELEVATION
SCALE 1:100

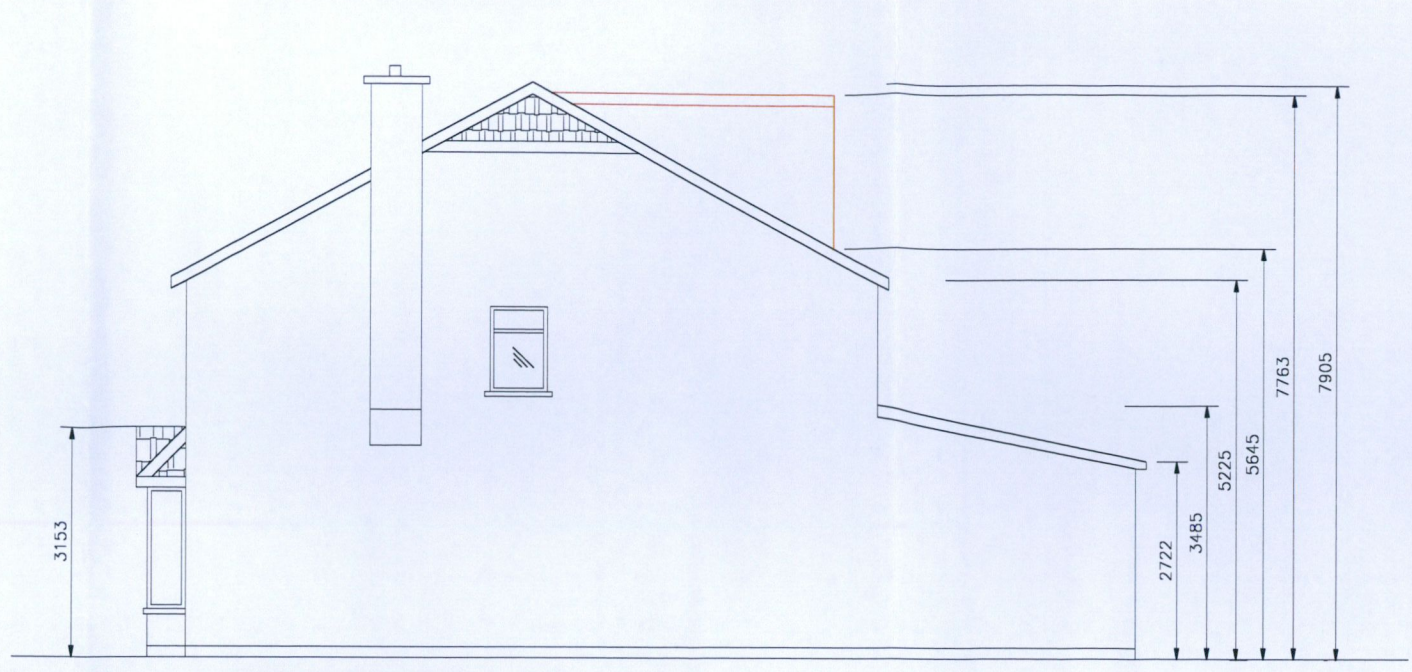


PROPOSED SIDE ELEVATION
SCALE 1:100

LEGEND	
	EXISTING HOUSE
	PROPOSED NEW BUILDING WORKS

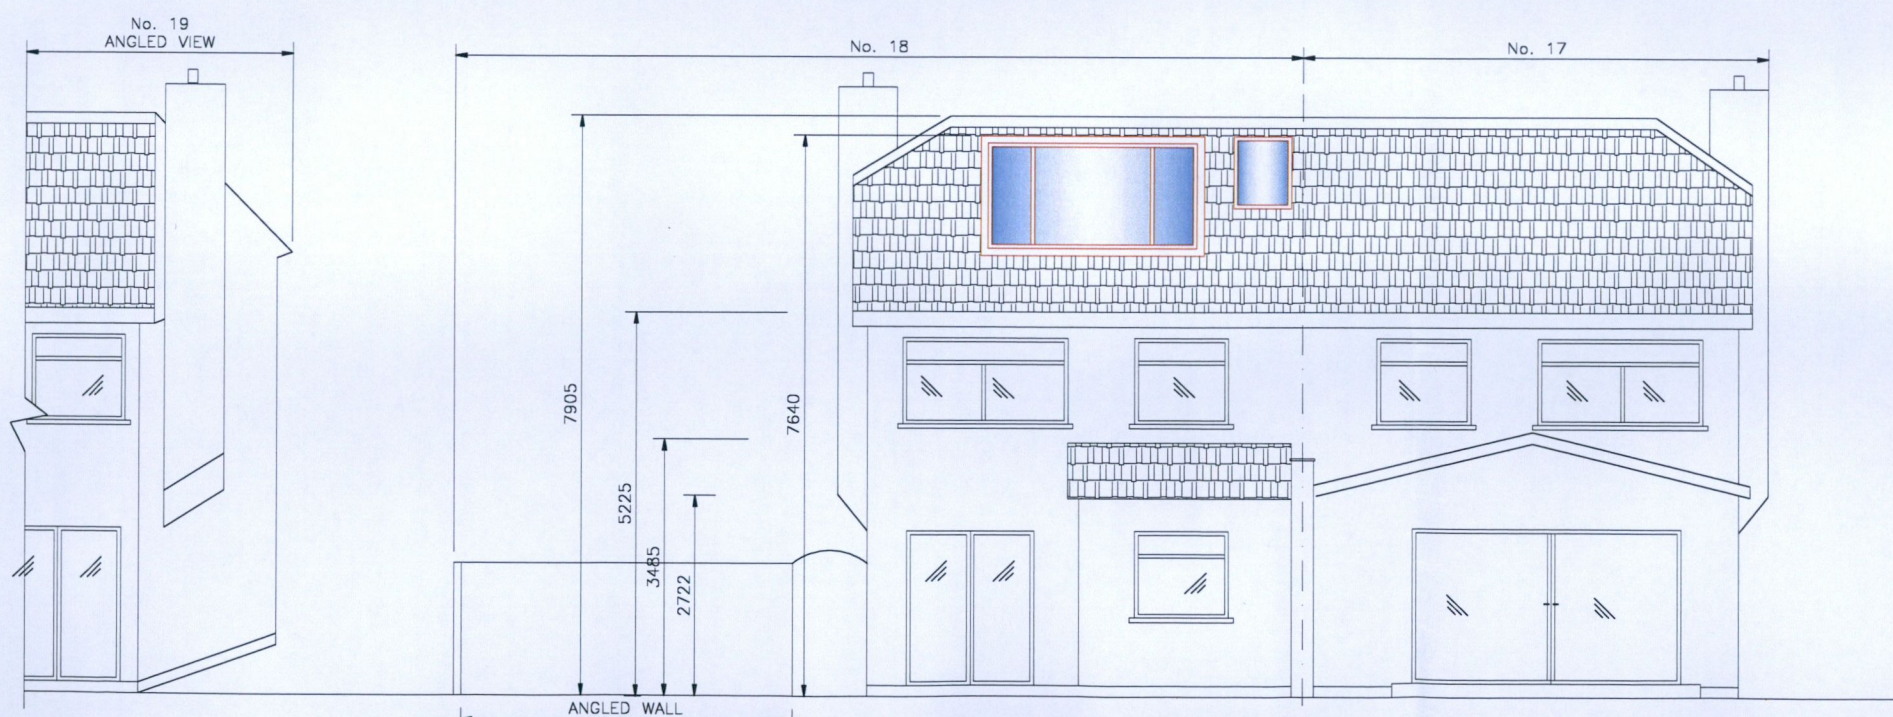

PROPOSED REAR ELEVATION
SCALE 1:100

P	29.08.22	ISSUED FOR PLANNING	TOR	TOR
Rev	Date	Description	By	Chkd



DraftCAD Ltd.
Planning & Design

Client
BERNARD & LAURA GAUGHAN

Project Title
**18 FFORSTER CLOSE
LUCAN
Co. DUBLIN**

Drawing Title
**PROPOSED ELEVATIONS
AND CROSS SECTION**

Scale@A3 1:100 Date **AUG.2022**

Drawn **TOR** Chkd **TOR**

Drawing Status Job Number Drawing Number Revision

PLANNING 13/21A S05 P

NOTES:
THIS DRAWING AND ALL DESIGN HEREDON IS THE COPYRIGHT OF THE CONSULTANTS AND MUST NOT BE REPRODUCED WITHOUT THEIR WRITTEN CONSENT.

ALL DRAWINGS REMAIN THE PROPERTY OF THE CONSULTANTS.

FIGURED DIMENSIONS ONLY TO BE TAKEN FROM THIS DRAWING. DO NOT SCALE.

ALL DIMENSIONS TO BE CHECKED ON SITE.

CONSULTANTS TO BE INFORMED OF ANY DISCREPANCIES BEFORE WORK COMMENCES