


South West - Front Elevation



Section A-A

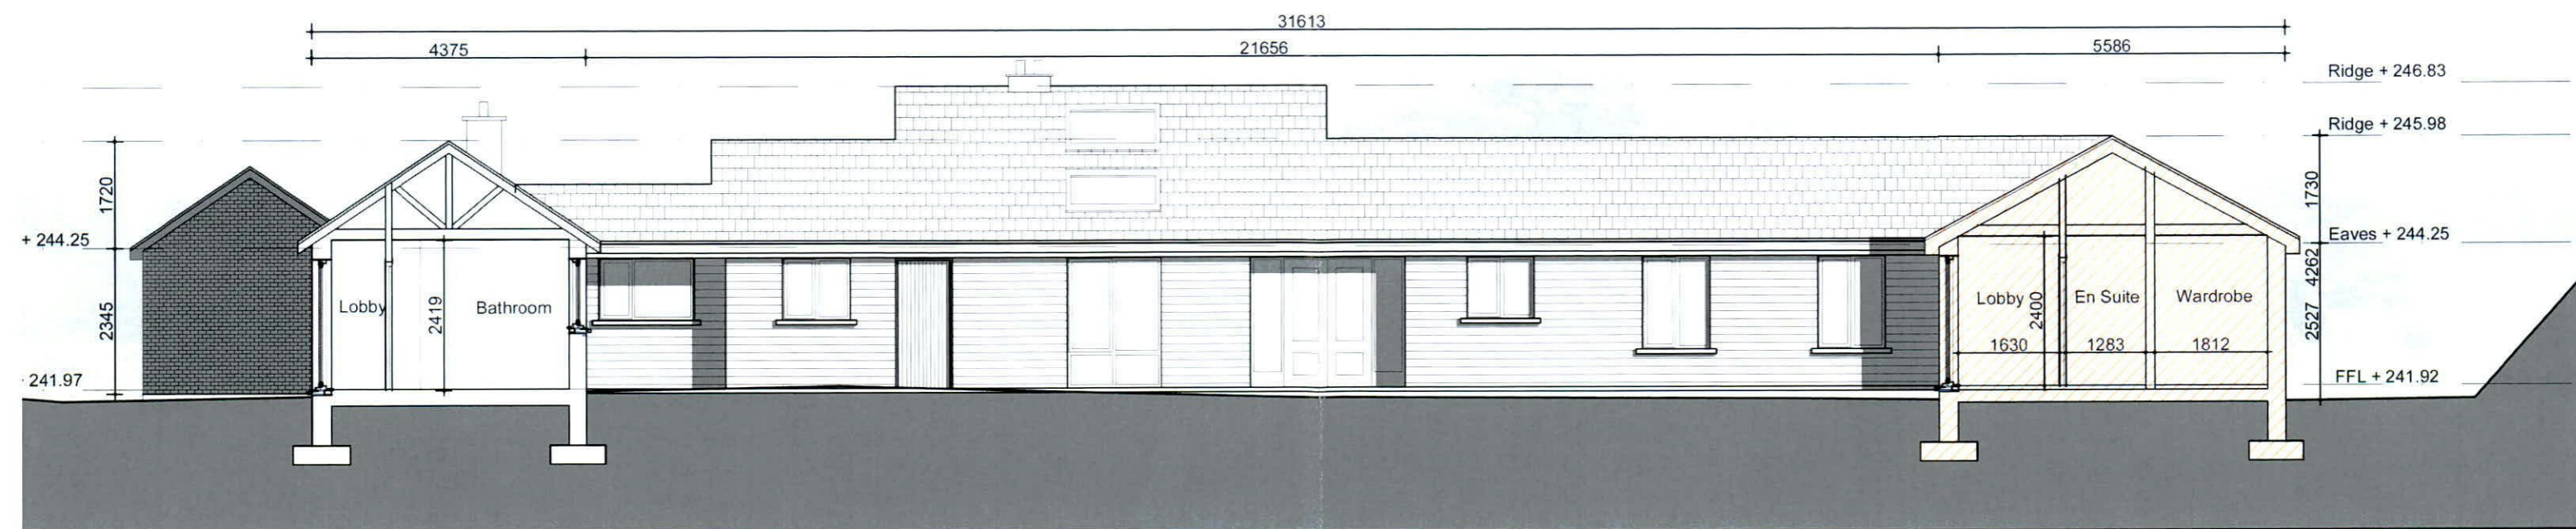

Denotes Extent of Demolitions

revision: x

drawing title: Existing House SW Elevation & Section A-A
 project title: New House beside Beechlawn, Kilakee
 client: Danielle O'Kelly
 job no: 1051 drawing no: PL-07
 scale: 1/100 date: 08/2022
 drawn by: jm checked: jm

15 Carrs Mill, Portrane Road,
 Donabate, Co. Dublin, K36 K129
 web: www.jamesmitchellarchitect.com
 t: 0 8 5 4 0 0 0 3 4 9

jma