


North East -Rear Elevation



Section B-B

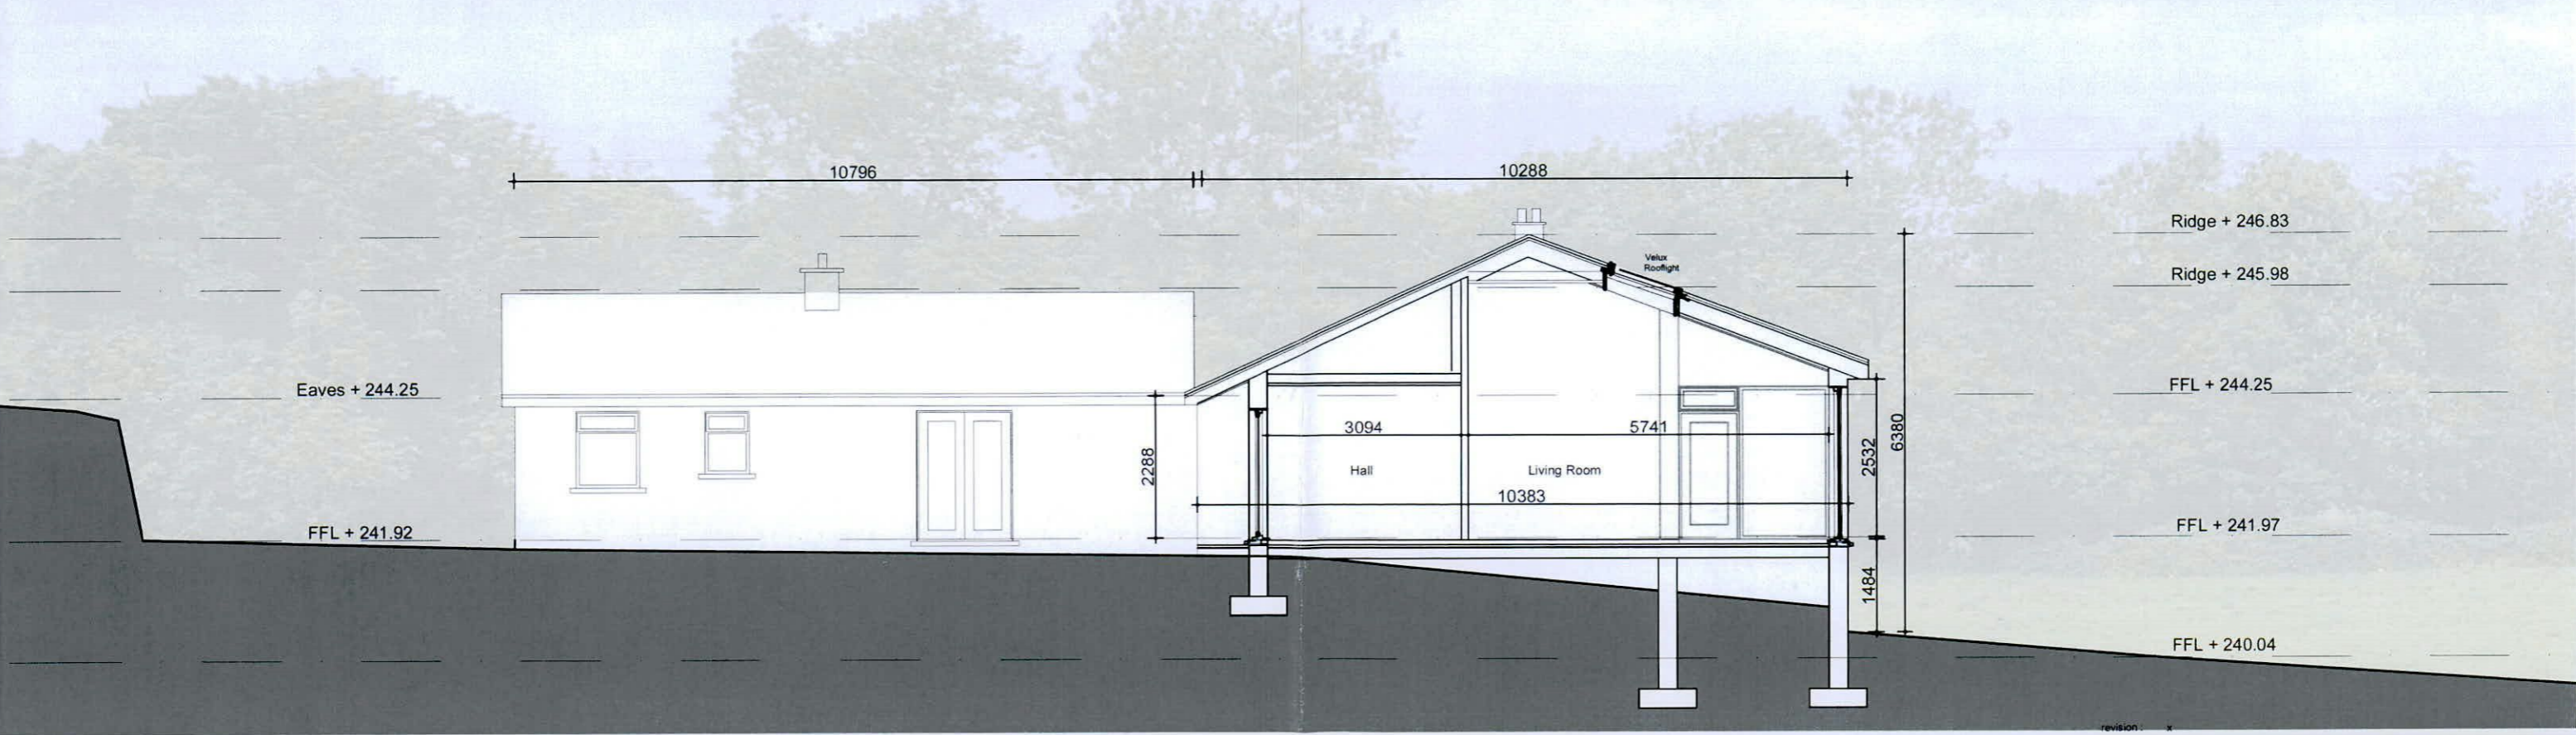

Denotes Extent of Demolitions

drawing title : Existing House NE Elevation & Section B-B
 project title : New House beside Beechlawn, Killakee
 client : Danisla O'Kelly
 job no : 1051 drawing no : PL-09
 scale : 1/100 date : 08/2022
 drawn by : jm checked : jm

15 Carrs Mill, Portrane Road,
 Donabate, Co. Dublin, K18 K129
 web : www.jamesmitchellarchitect.com
 t : 0 6 3 4 0 0 0 3 4 9

jma

listen. create. realise