


Proposed Ground Floor Plan



Planning Issue Only

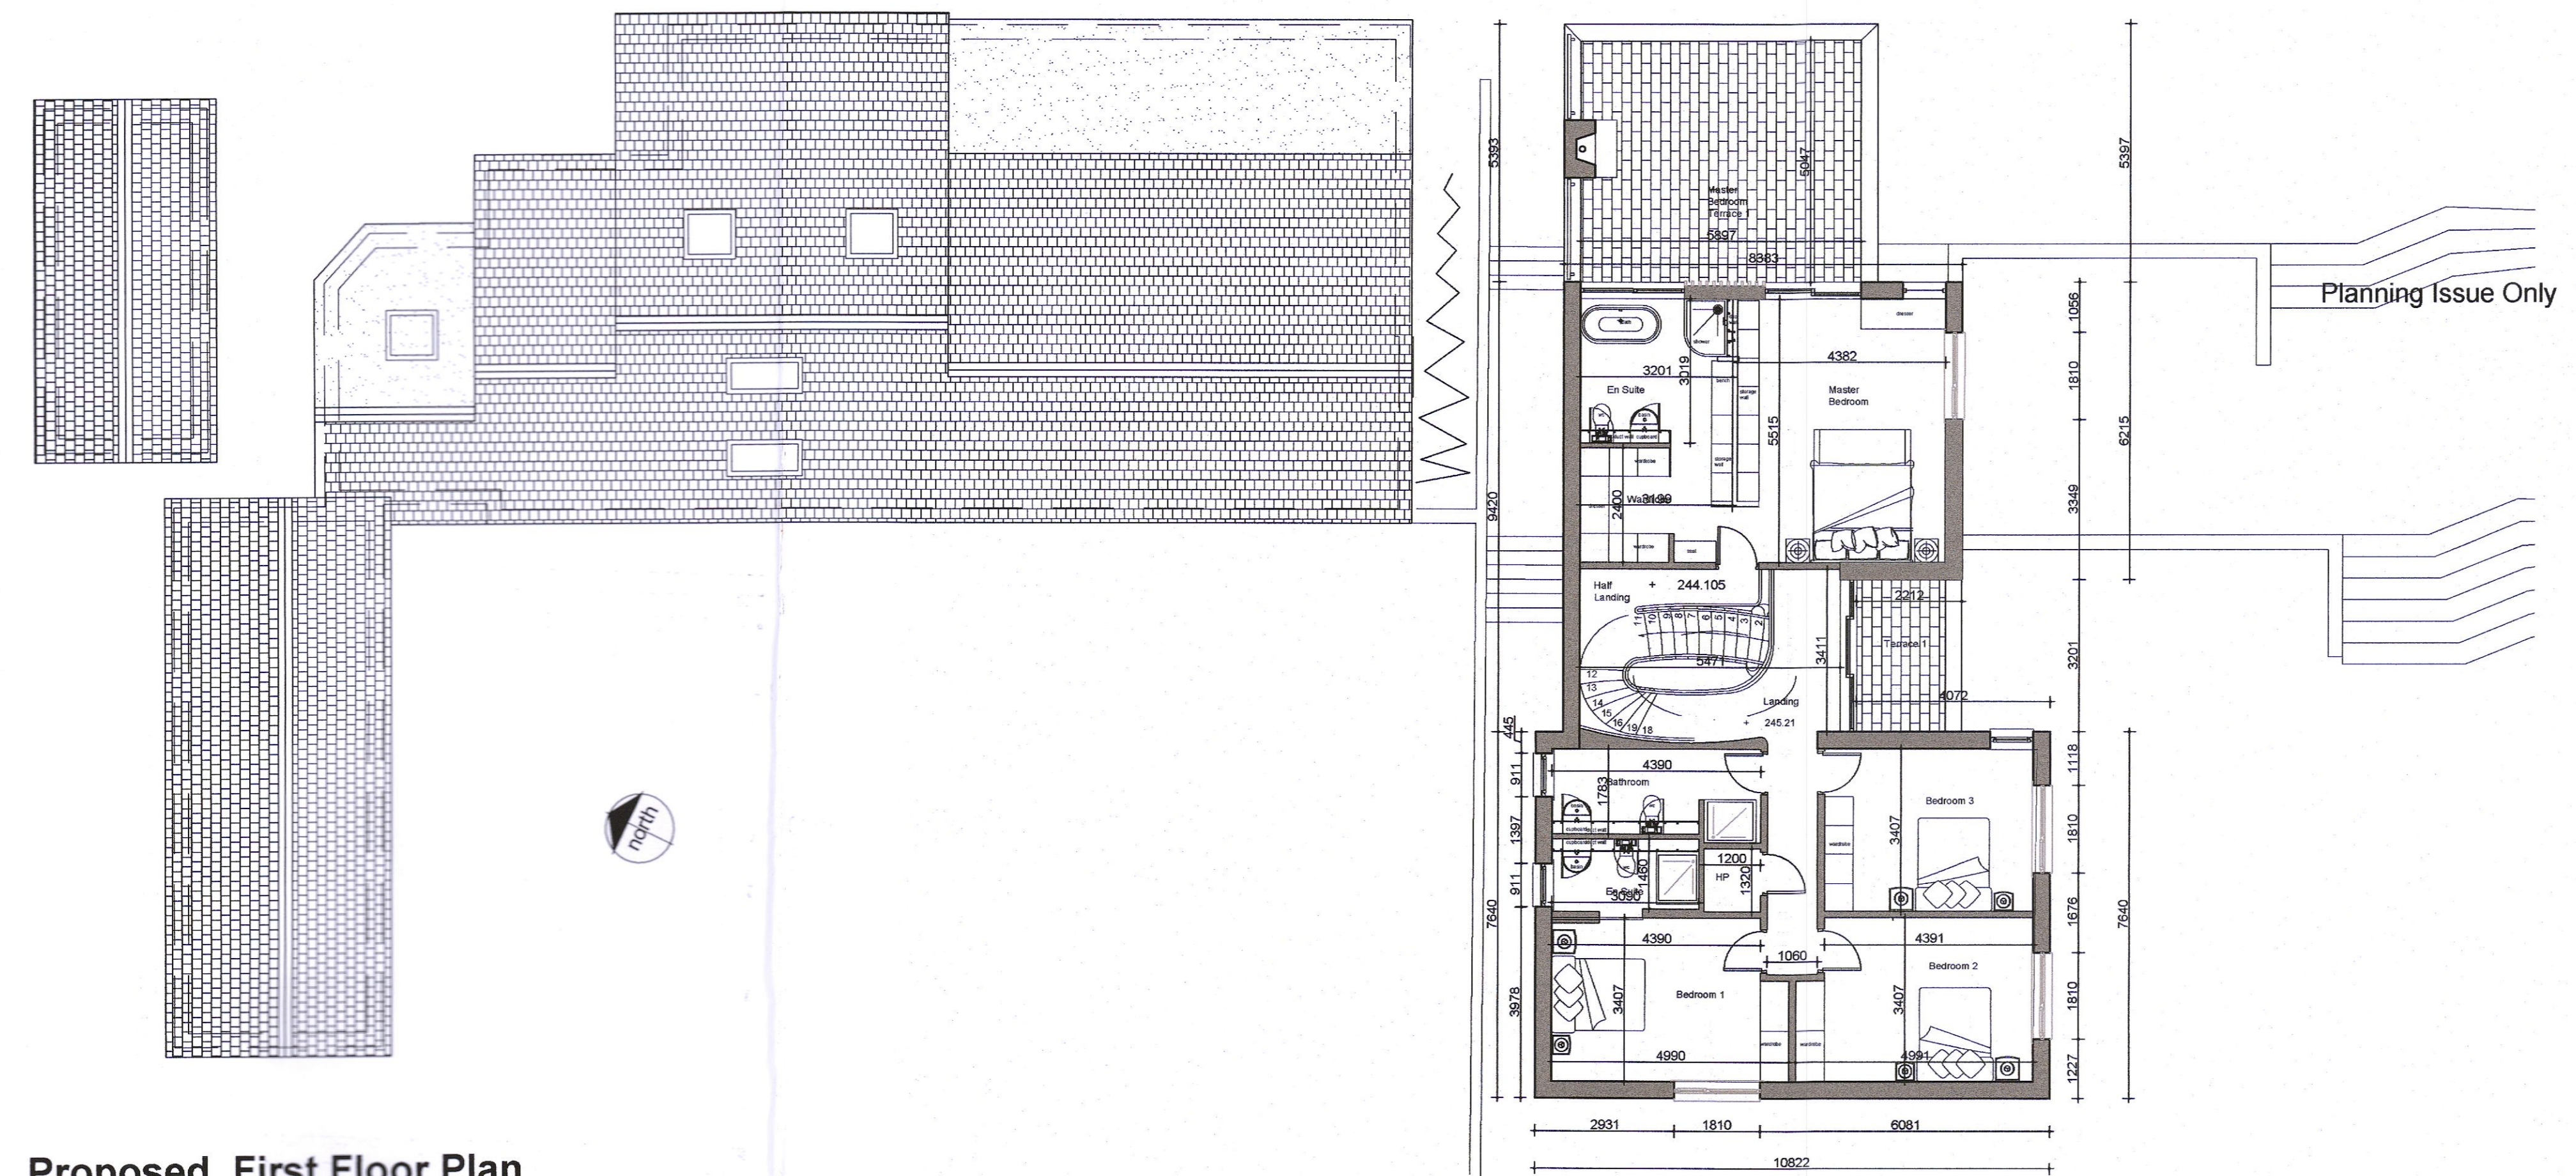

Proposed First Floor Plan

drawing title : Proposed Floor Plans
 project title : New house beside Beechlawn, Killakee
 client : Danielle O'Kelly
 job no : 1051 drawing no : Pt-10
 scale : 1/100 date : 08/2022
 drawn by : jm checked : jm

15 Carrs Mill, Portrane Road,
 Donabate, Co. Dublin, K36 K129
 web : www.jamesmitchellarchitect.com
 0 8 3 4 0 0 0 3 4 9

jma
 listen. create. realise