



Elevation Key

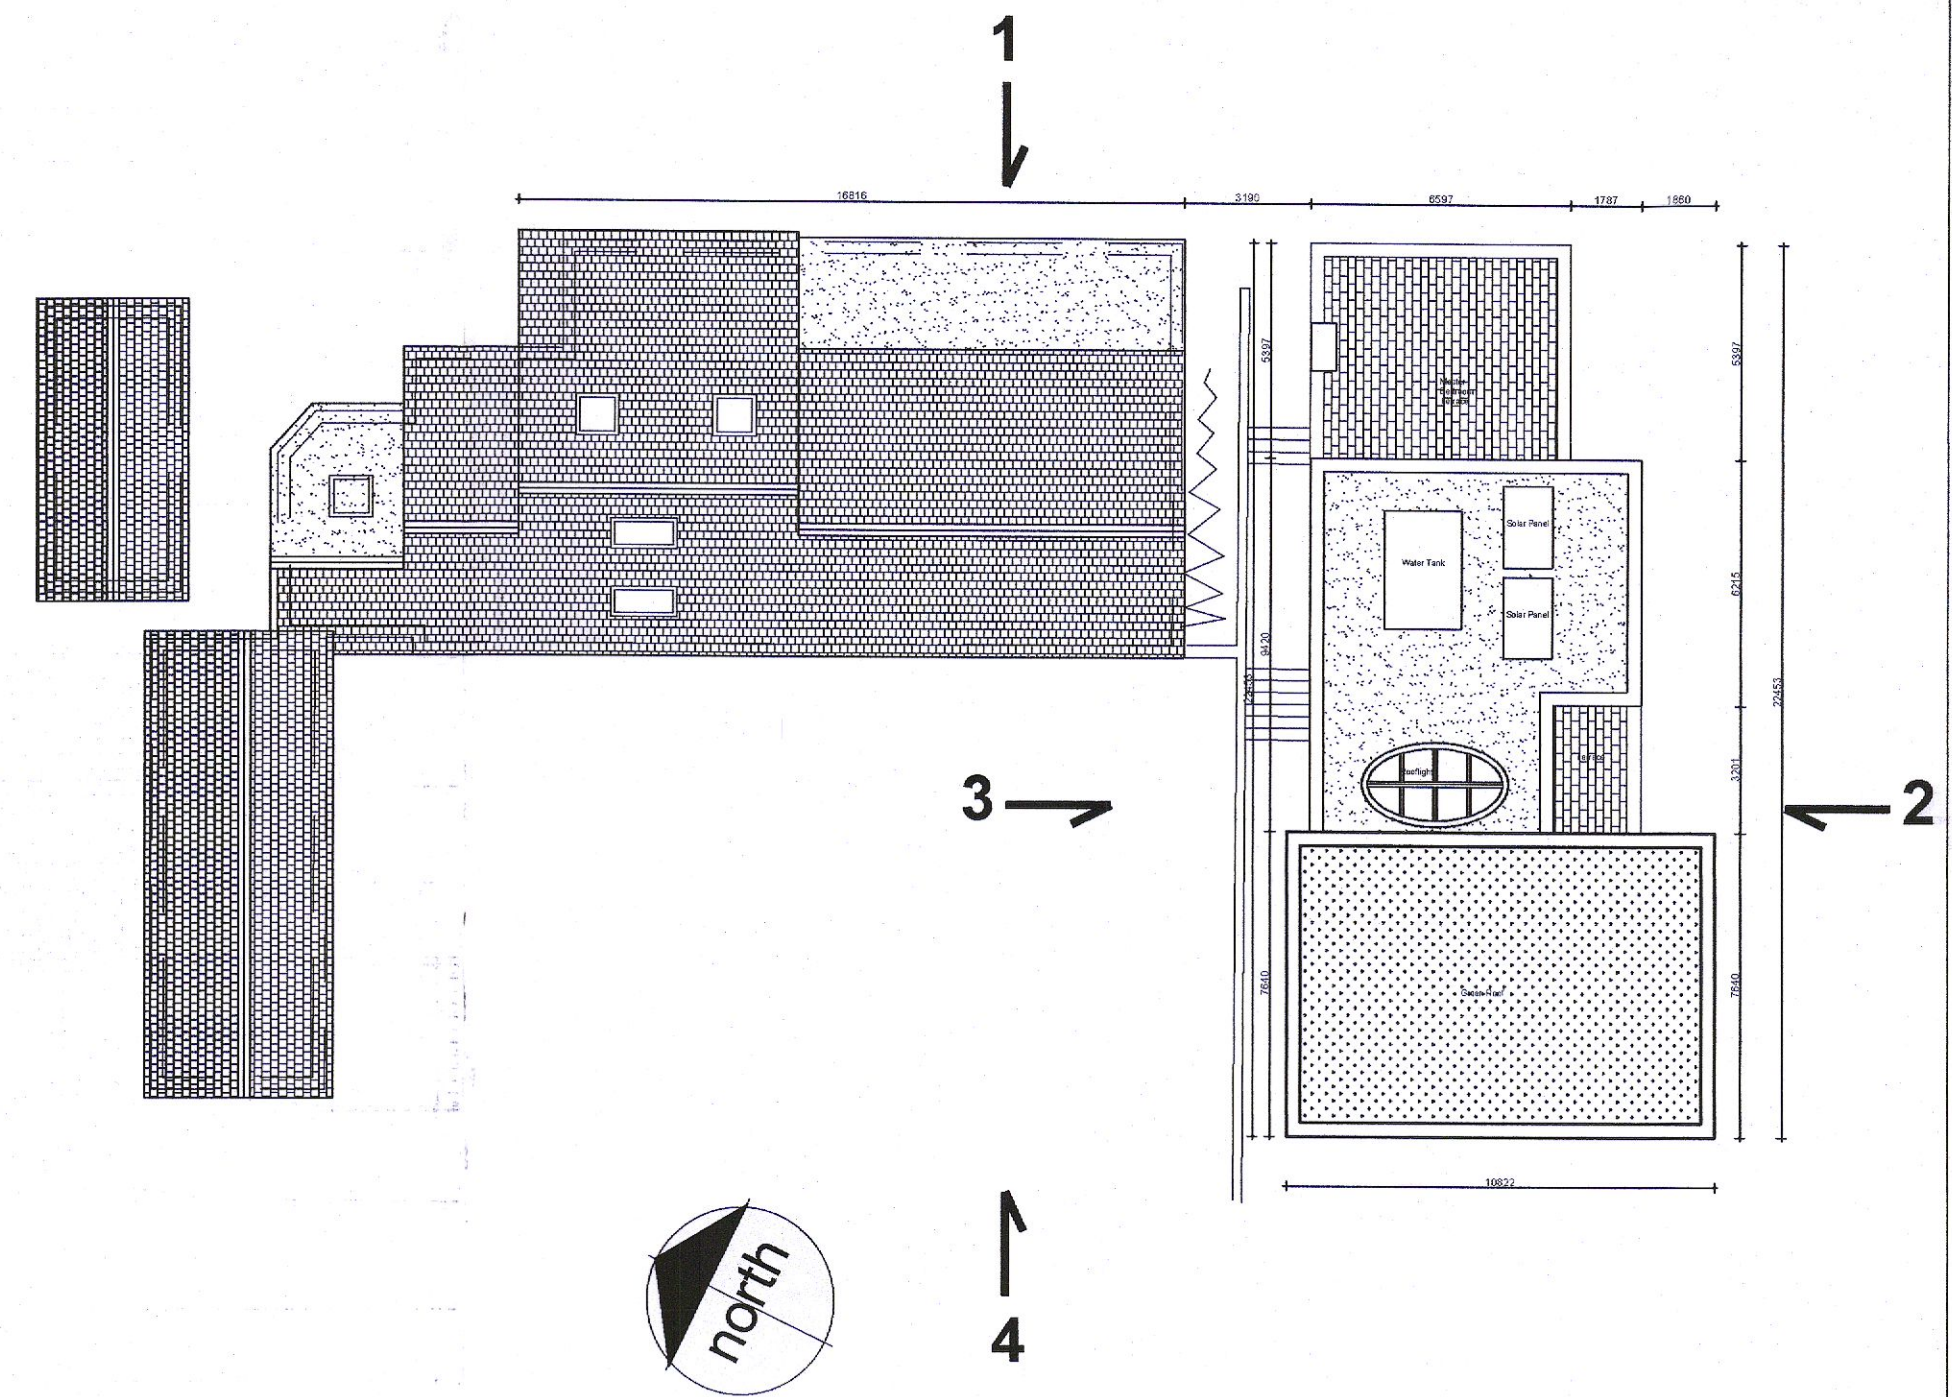


1 - Proposed Contiguous East Elevation

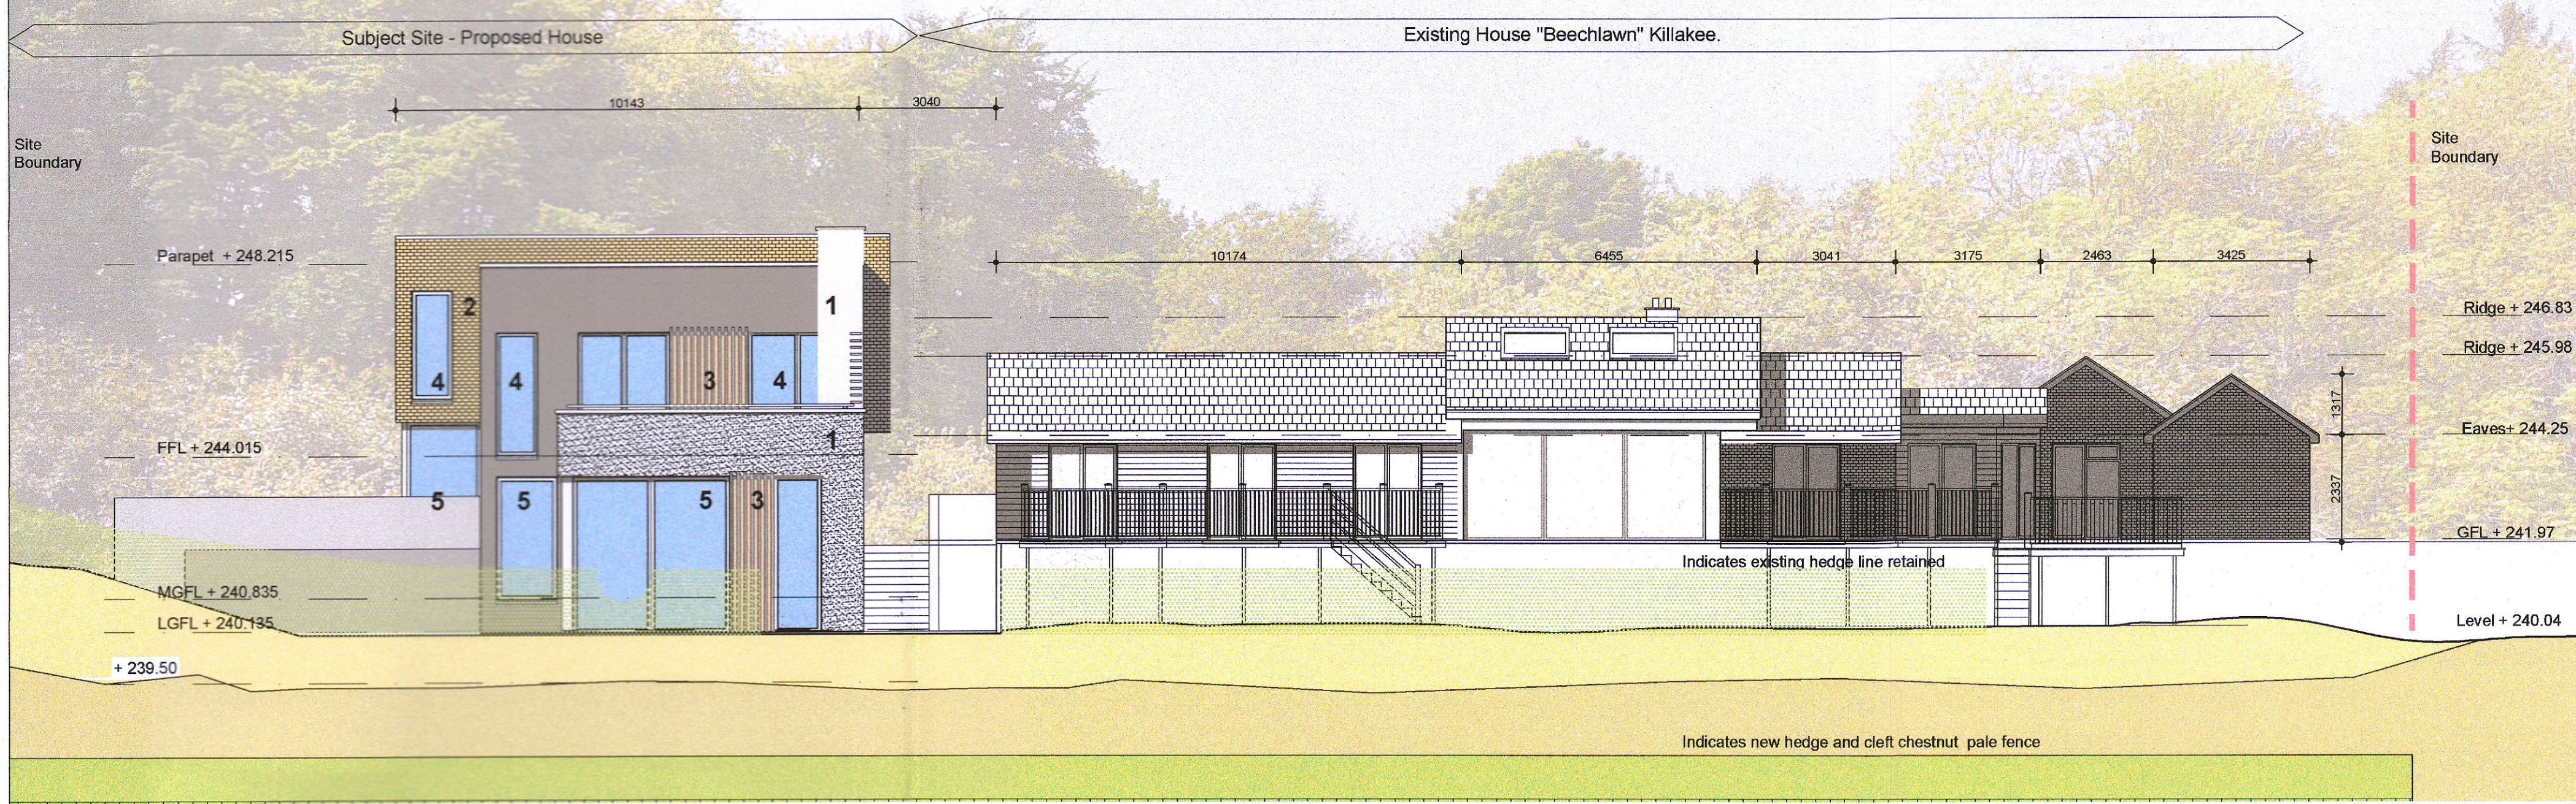


2 - Proposed South Elevation



3 - Proposed North Elevation

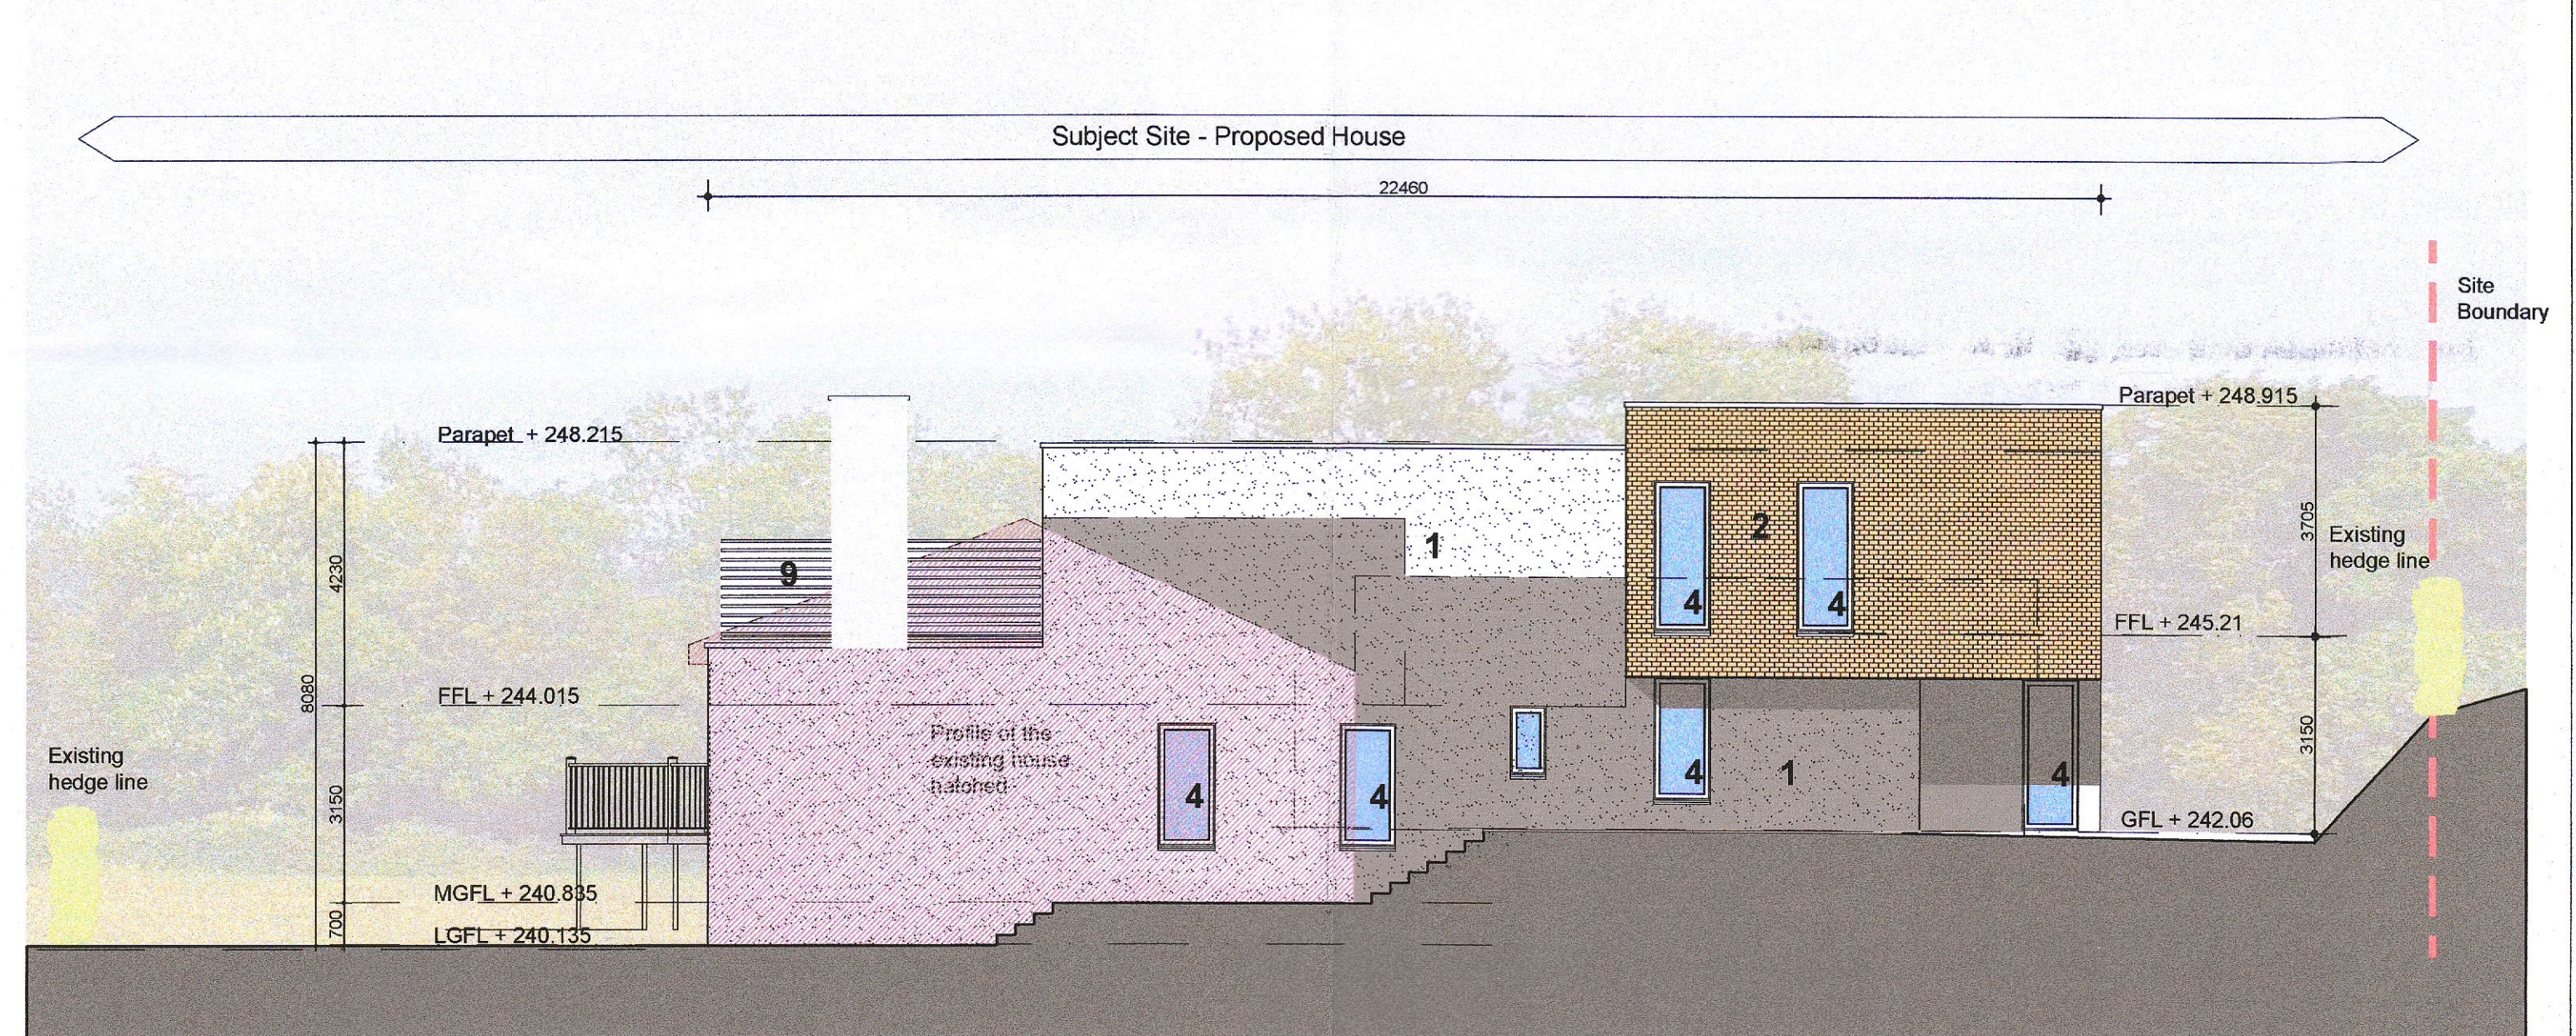

1 - Proposed Contiguous West Elevation

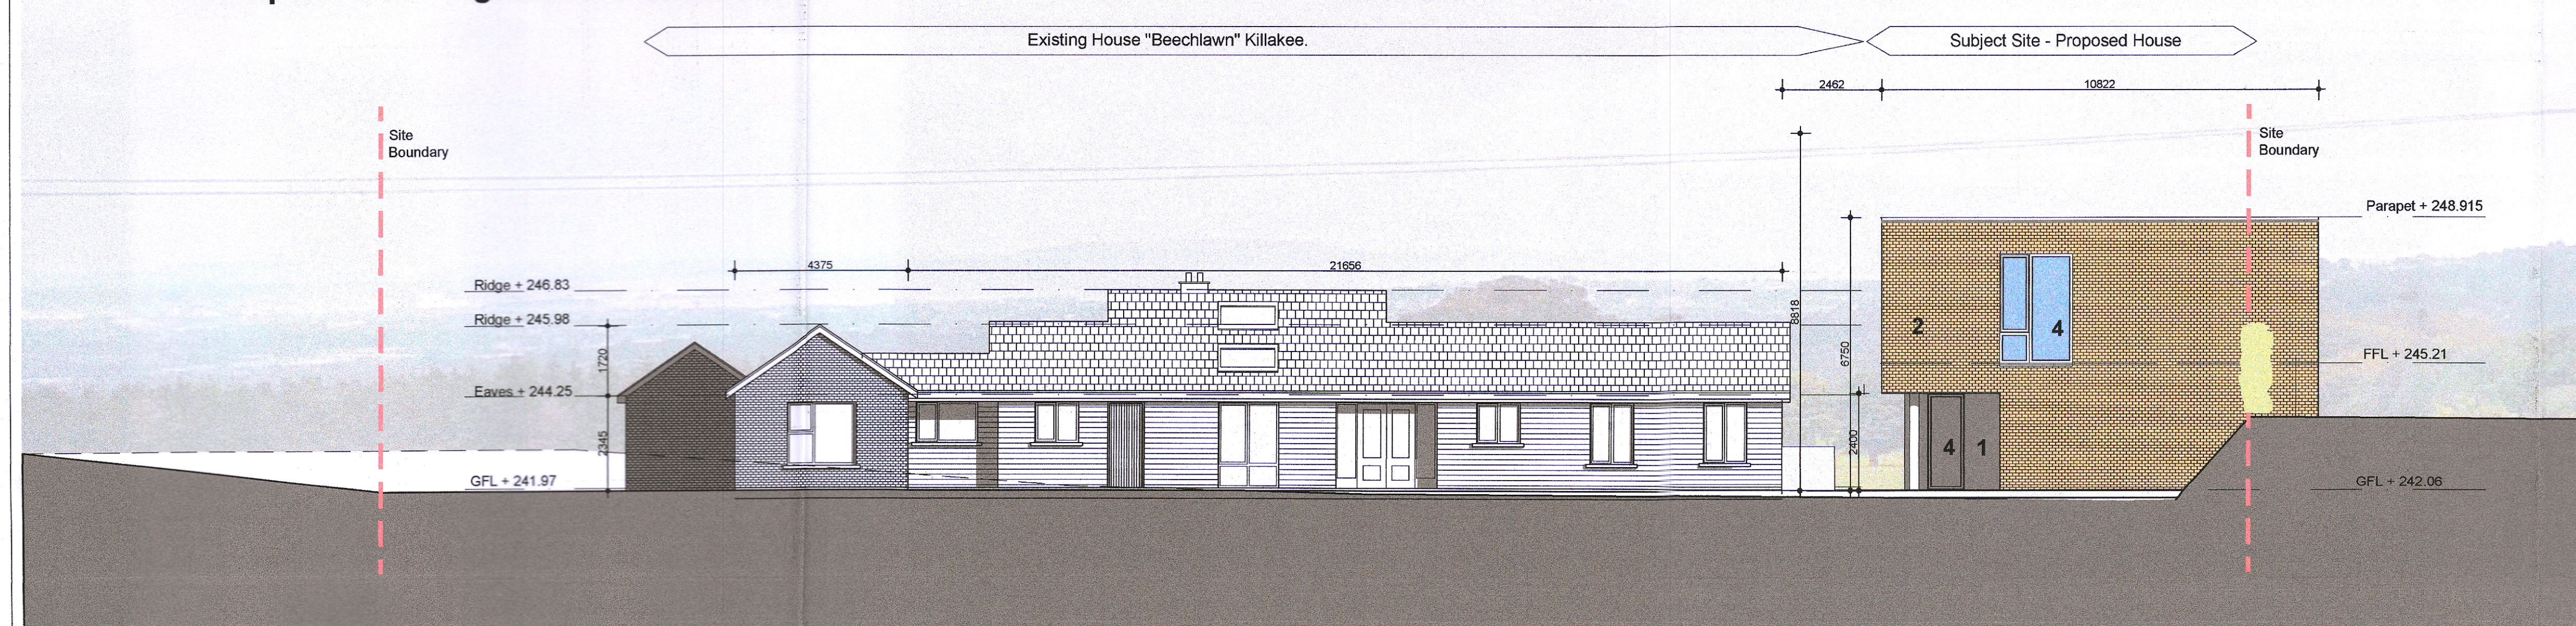

- MATERIALS:**
1. Walls - Rendered Blockwork with selected paint finish.
 2. Walls - Brickwork .
 3. Walls - Timber Cladding infil
 4. Windows - Aluclad Hardwood Triple Glazed.
 5. Large Screens - Polyester Powder Coated Aluminium
 6. Doors - Aluclad Hardwood Triple Glazed.
 7. Canopy - Polyester Powder Coated Aluminium & Painted Galvanised Metal Columns
 8. Balcony Guarding : Glass Balustrading
 9. Privacy Screen - 38x69mm Hardwood horizontal slats at 80mm centres vertically.
 10. Rooflight - Polyester Powder Coated Aluminium.

revision : x Planning Issue Only

drawing title : Proposed Elevations 15 Carrs Mill, Portrane Road, Donabate, Co. Dublin, K36 K129
 project title : New House beside Beechlawn, Killakee t : 0 8 3 4 0 0 3 4 9
 client : Danielle O'Kelly
 job no : 1051 drawing no : PL-11
 scale : 1/100 date : 08/2022
 drawn by : jm checked : jm

listen. create. realise