


GENERAL NOTES:

A. THIS DRAWING IS TO BE READ IN CONJUNCTION WITH ALL RELEVANT ARCHITECTURAL DRAWINGS, THE SPECIFICATION, AND ALL RELEVANT STANDARD DETAIL DRAWINGS.


B. THIS DRAWING IS TO BE READ IN CONJUNCTION WITH ALL RELEVANT CIVIL, STRUCTURAL, MECHANICAL AND ELECTRICAL DRAWINGS TOGETHER WITH THE SPECIFICATIONS AND SCHEDULES.

C. ALL DIMENSIONS IN MILLIMETRES. DO NOT SCALE FROM THIS DRAWING. USE FIGURED DIMENSIONS ONLY.

D. CONTRACTOR MUST VERIFY ALL DIMENSIONS ON SITE BEFORE SETTING OUT, COMMENCING WORK, OR PRODUCING ANY SHOP DRAWINGS.

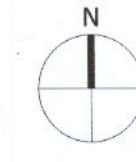

- Site Boundary
- X Location of site notices
- Resident Bedrooms
- Resident Amenities
- Staff Areas
- Waste/ESB/Services/Bikes
- Residential development subject to separate LRD application

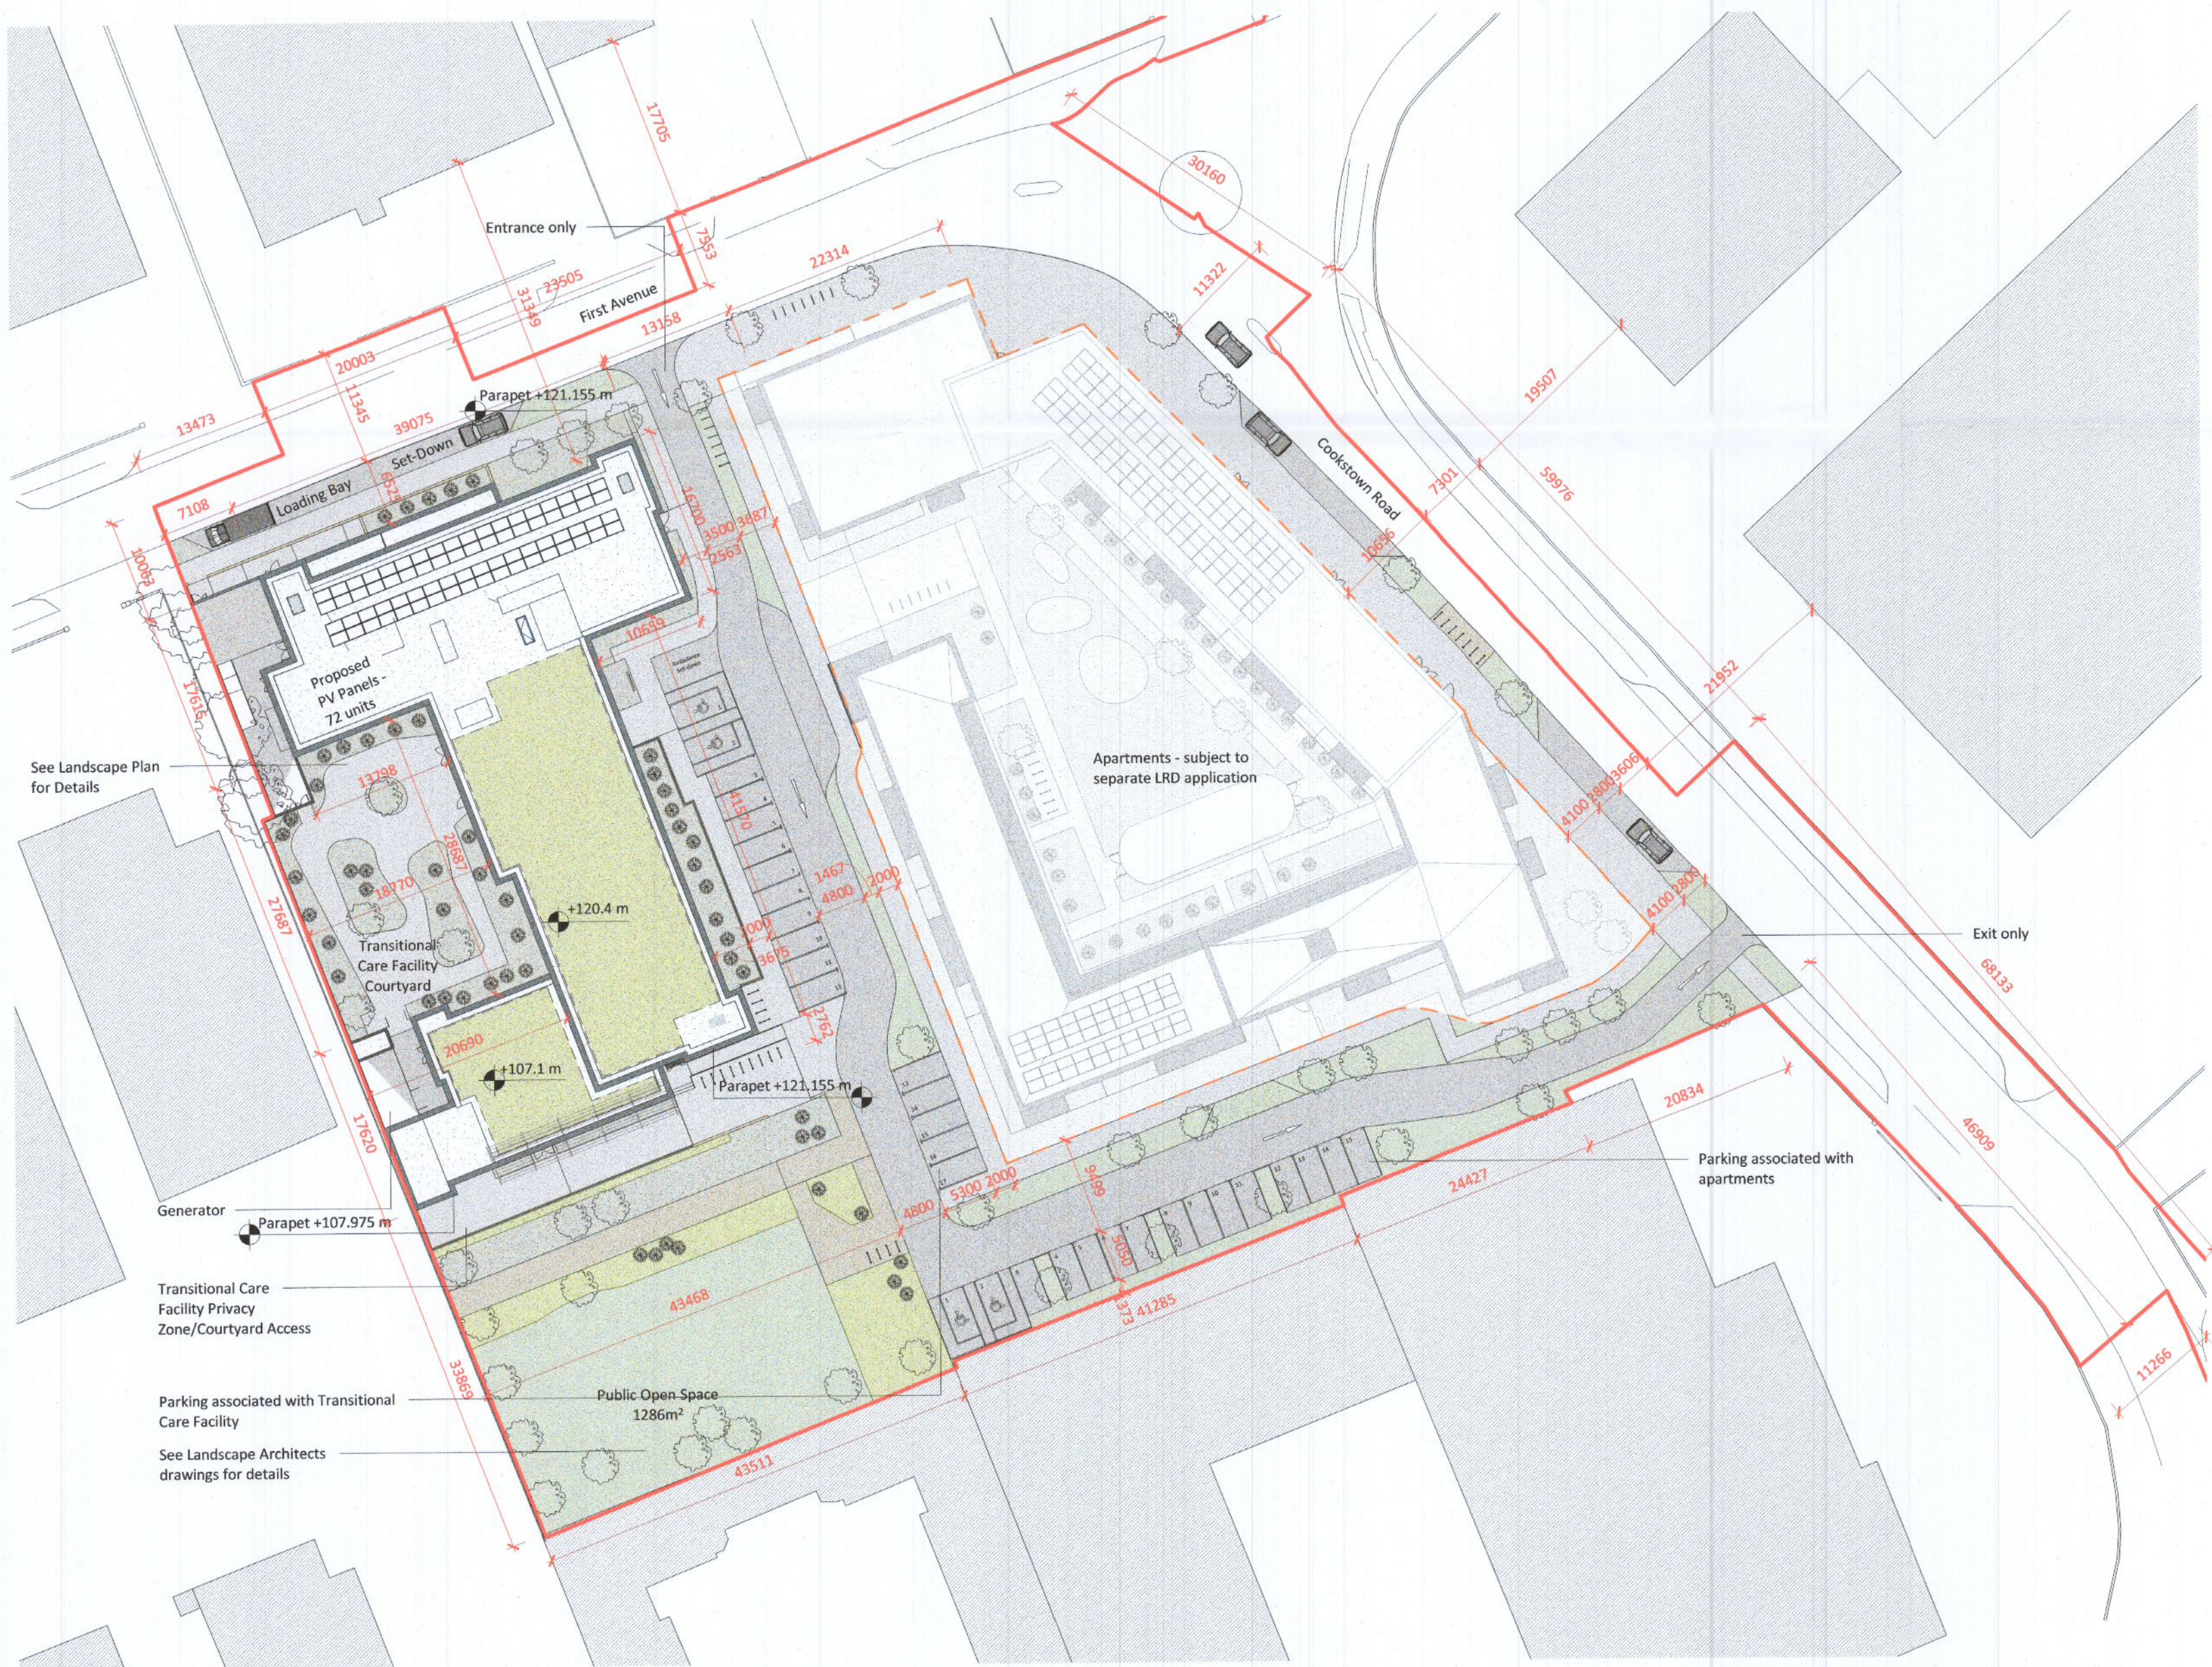

Dimensions are in millimetres unless otherwise noted.
Levels shown are relative to OS Malin Head datum.

Refer to accompanying drawings from civil engineers O'Connor Sutton Cronin (OCSC) for upgrades to water and drainage infrastructure.

Rev	Description	By	Ckd	Date

eml
architects

20 Cruises Street
Limerick
V94 R6P9
Ireland

(061) 312249
limerick@eml.ie

37 Fitzwilliam Pl.
Dublin 2
D02 YT52
Ireland

(01) 6707677
dublin@eml.ie

www.eml.ie

Client Bartra Property (Cookstown) Limited	Date 12/09/2022		
Job 3514 - First Avenue	Scale @ A2 1 : 500		
Sheet Title Proposed Site Plan - Roof Level - Transitional Care Facility	Drawn by AH		
	Checked by TM		
Job No. 3514	Stage PL	Drawing No. 3514-EML-ZZ-05-DR-A-0006	Suitability Rev S2
Project - Originator - Zone - Level - Doc Type - Role - Number			