


GENERAL NOTES:

A. THIS DRAWING IS TO BE READ IN CONJUNCTION WITH ALL RELEVANT ARCHITECTURAL DRAWINGS, THE SPECIFICATION, AND ALL RELEVANT STANDARD DETAIL DRAWINGS.


B. THIS DRAWING IS TO BE READ IN CONJUNCTION WITH ALL RELEVANT CIVIL, STRUCTURAL, MECHANICAL AND ELECTRICAL DRAWINGS TOGETHER WITH THE SPECIFICATIONS AND SCHEDULES.

C. ALL DIMENSIONS IN MILLIMETRES. DO NOT SCALE FROM THIS DRAWING. USE FIGURED DIMENSIONS ONLY.


D. CONTRACTOR MUST VERIFY ALL DIMENSIONS ON SITE BEFORE SETTING OUT, COMMENCING WORK, OR PRODUCING ANY SHOP DRAWINGS.

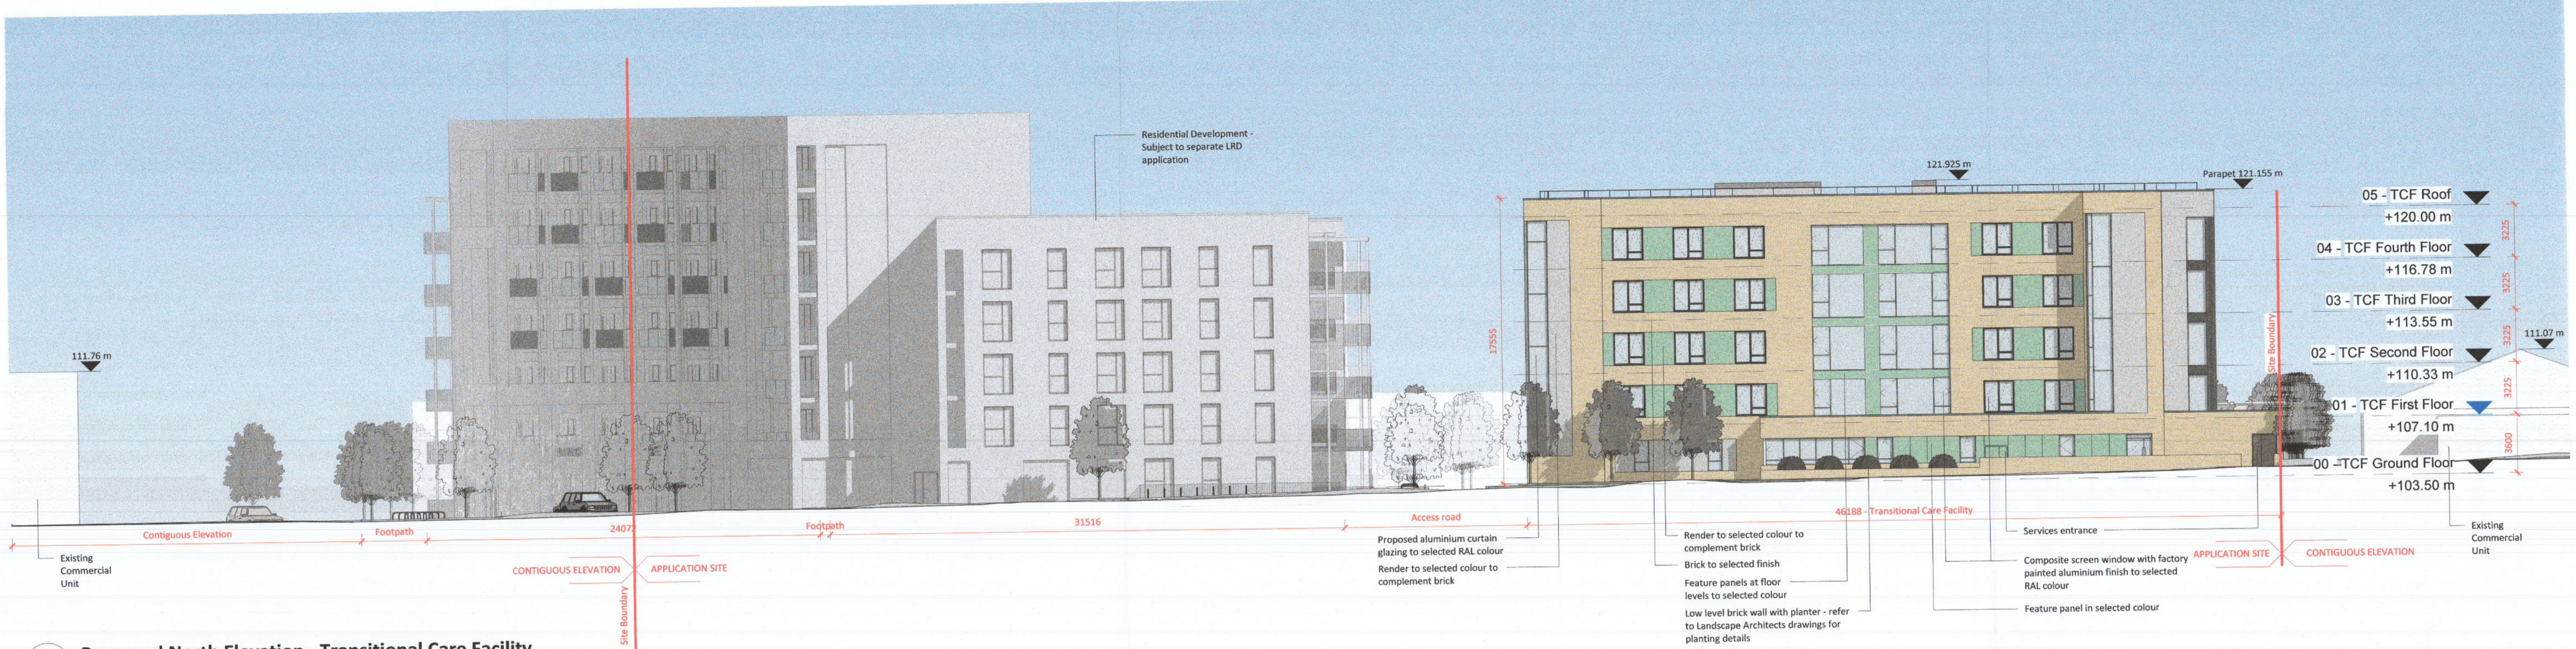

1 Proposed North Elevation - Transitional Care Facility
1:200

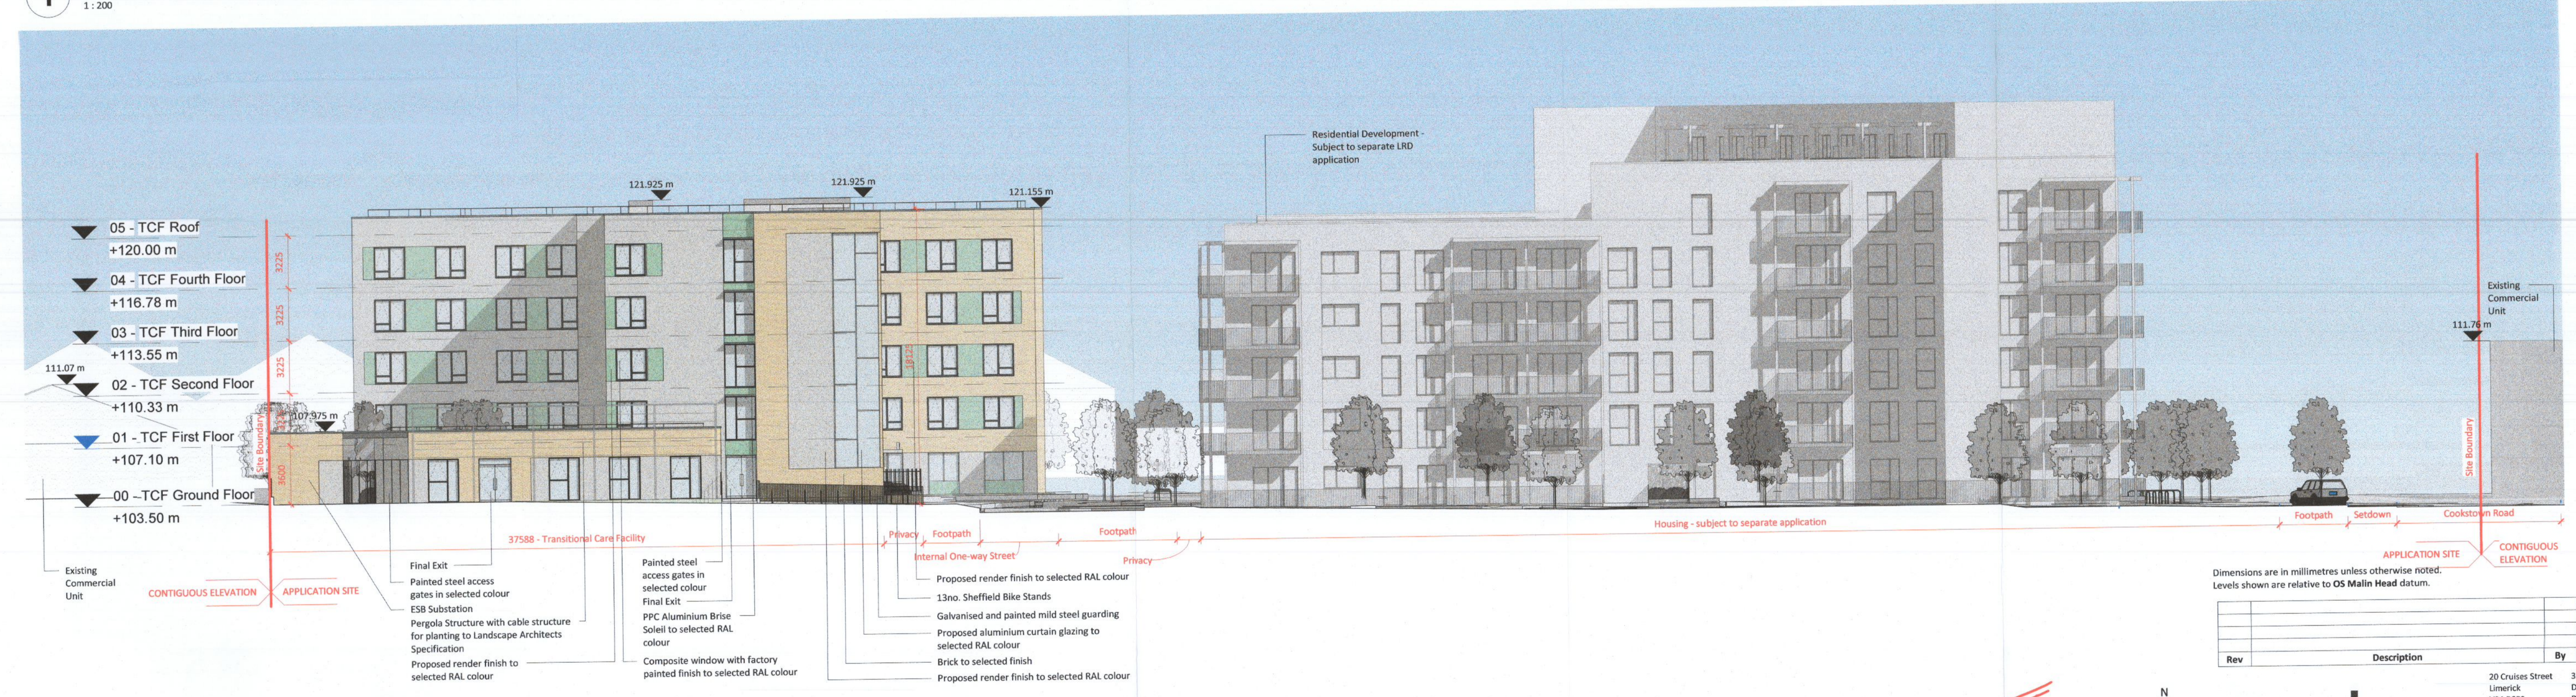

2 Proposed South Elevation - Transitional Care Facility
1:200

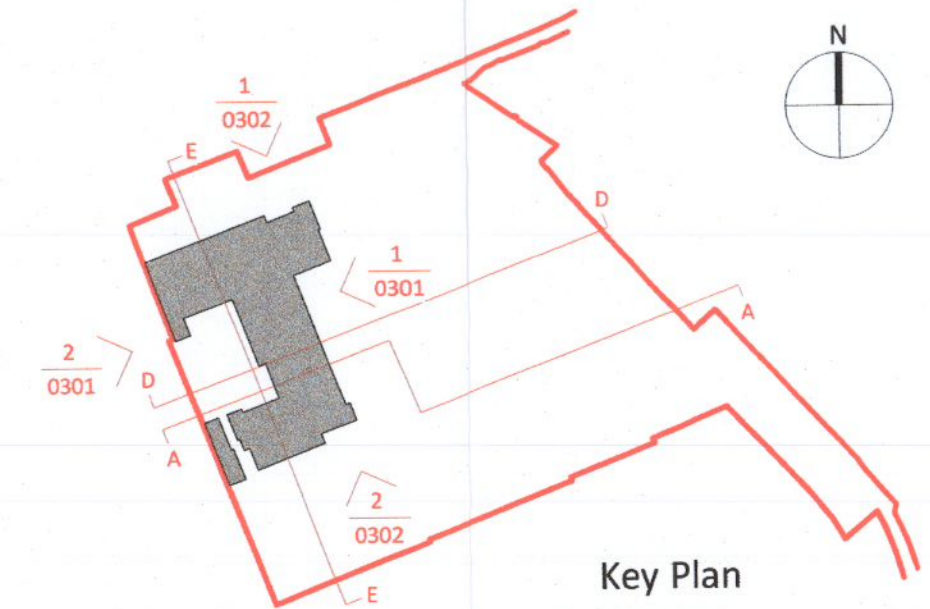

Dimensions are in millimetres unless otherwise noted. Levels shown are relative to OS Malin Head datum.

Rev	Description	By	Ckd	Date

e ml
architects

20 Cruises Street
Limerick
V94 R6P9
Ireland

(061) 312249
limerick@eml.ie

37 Fitzwilliam Pl.
Dublin 2
D02 Y152
Ireland

(01) 6707677
dublin@eml.ie

www.eml.ie

Client	Bartra Property (Cookstown) Limited	Date	12/09/2022
Job	3514 - First Avenue	Scale @ A1	1:200
Sheet Title	Proposed North and South Elevations - Transitional Care Facility	Drawn by	AH/JW
Job No.	3514	Checked by	TMC
Stage	PL	Drawing No.	3514-EML-ZZ-ZZ-DR-A-0302
		Suitability	Rev S2