


GENERAL NOTES:

A. THIS DRAWING IS TO BE READ IN CONJUNCTION WITH ALL RELEVANT ARCHITECTURAL DRAWINGS, THE SPECIFICATION, AND ALL RELEVANT STANDARD DETAIL DRAWINGS.

B. THIS DRAWING IS TO BE READ IN CONJUNCTION WITH ALL RELEVANT CIVIL, STRUCTURAL, MECHANICAL AND ELECTRICAL DRAWINGS TOGETHER WITH THE SPECIFICATIONS AND SCHEDULES.

C. ALL DIMENSIONS IN MILLIMETRES. DO NOT SCALE FROM THIS DRAWING. USE FIGURED DIMENSIONS ONLY.


D. CONTRACTOR MUST VERIFY ALL DIMENSIONS ON SITE BEFORE SETTING OUT, COMMENCING WORK, OR PRODUCING ANY SHOP DRAWINGS.

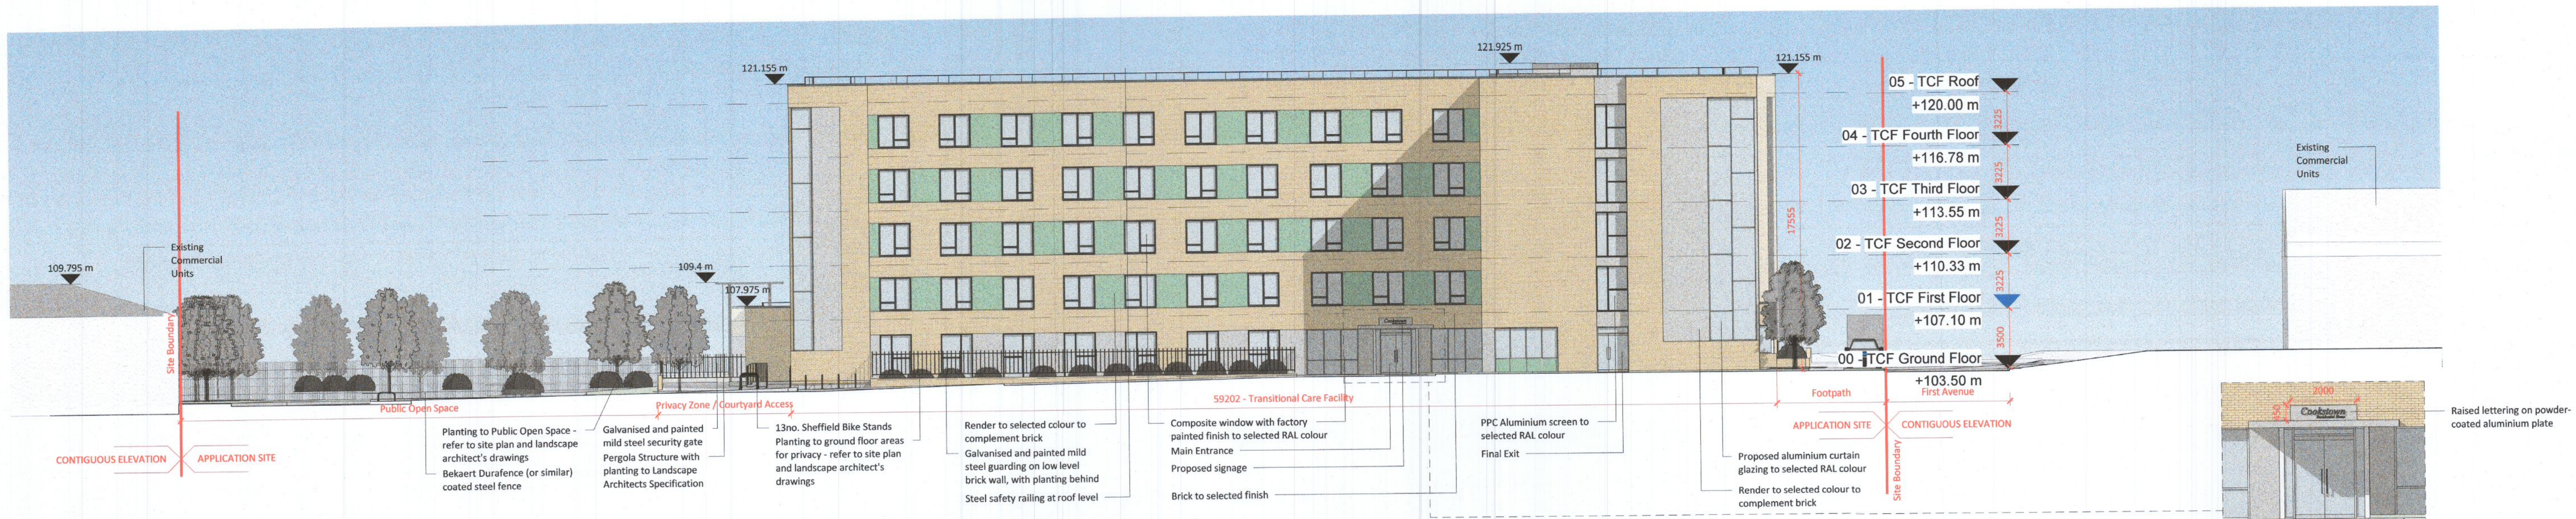

1 Proposed East Elevation - Transitional Care Facility
1:200



2 Proposed West Elevation - Transitional Care Facility
1:200

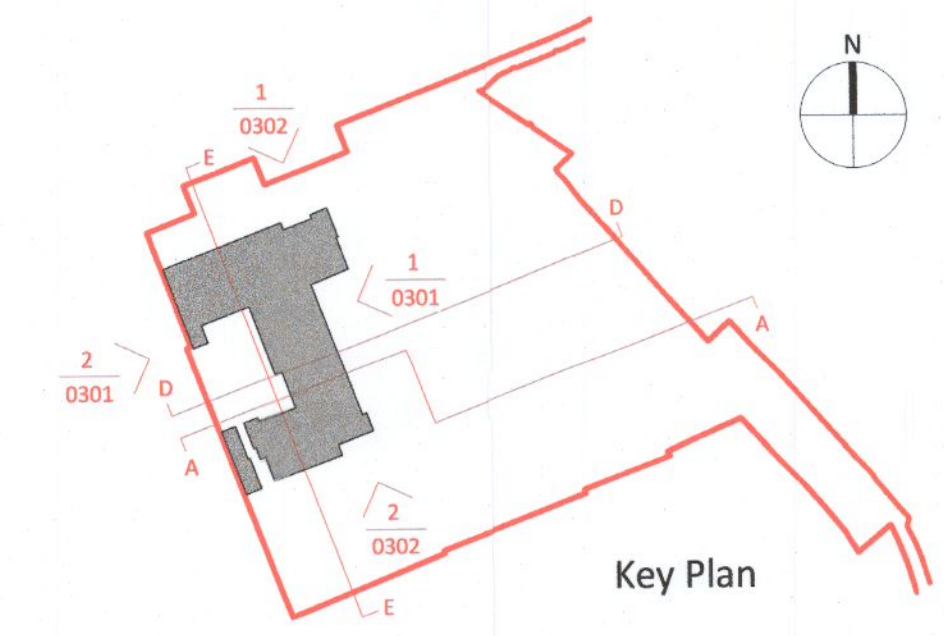

Dimensions are in millimetres unless otherwise noted. Levels shown are relative to OS Malin Head datum.

Rev	Description	By	Ckd	Date

e ml architects

20 Cruises Street Limerick V94 R6P9 Ireland
(061) 312249 limerick@eml.ie www.eml.ie

37 Fitzwilliam Pl. Dublin 2 D02 Y152 Ireland
(01) 6707677 dublin@eml.ie

Client	Bartra Property (Cookstown) Limited	Date	12/09/2022	
Job	3514 - First Avenue	Scale @ A1	1:200	
Drawn by	AH/JW	Checked by	TMC	
Sheet Title	Proposed East and West Elevations - Transitional Care Facility			
Job No.	3514	Stage	PL	
Drawing No.	3514-EML-ZZ-ZZ-DR-A-0301		Suitability	Rev S2