




PROPOSED WORKSHOP LAYOUT PLAN Scale: 1:100

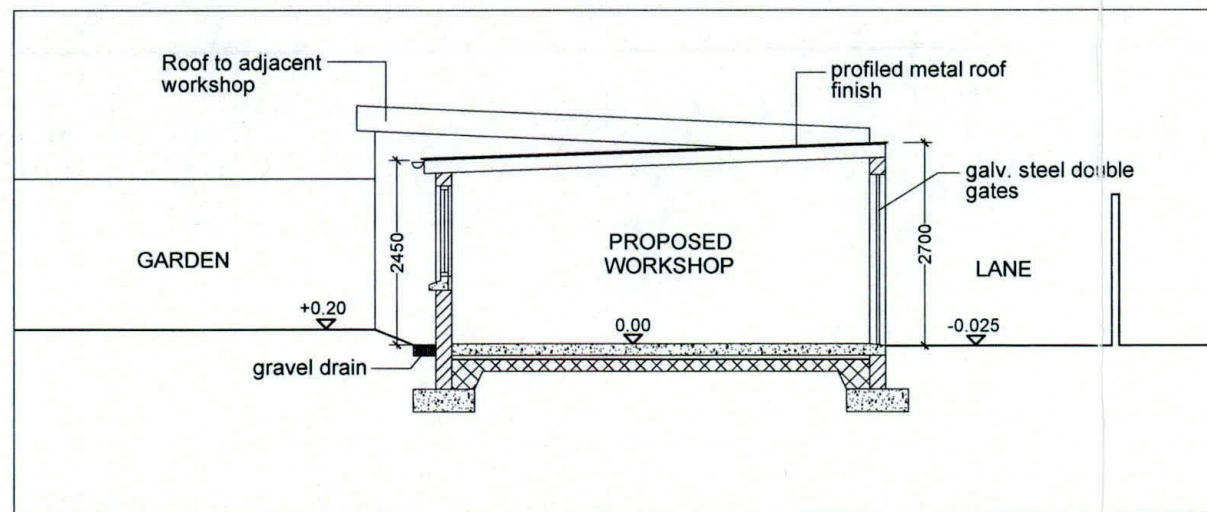


SECTION A - A Scale: 1:100

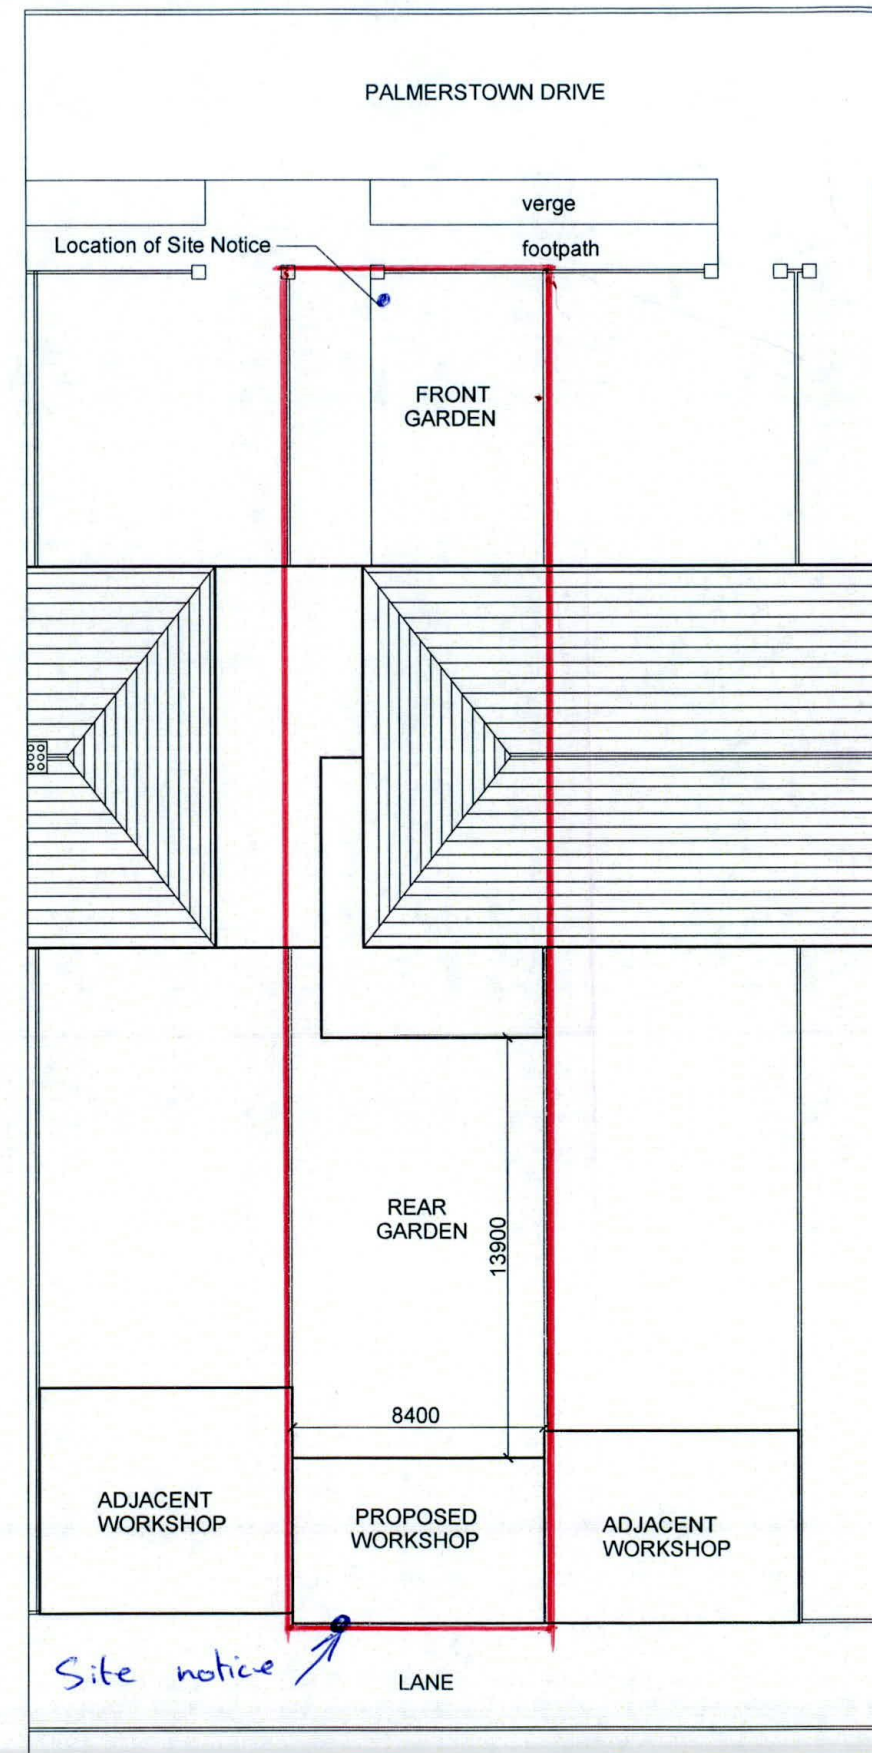

SITE LAYOUT PLAN Scale: 1:250 FOR PLANNING ONLY

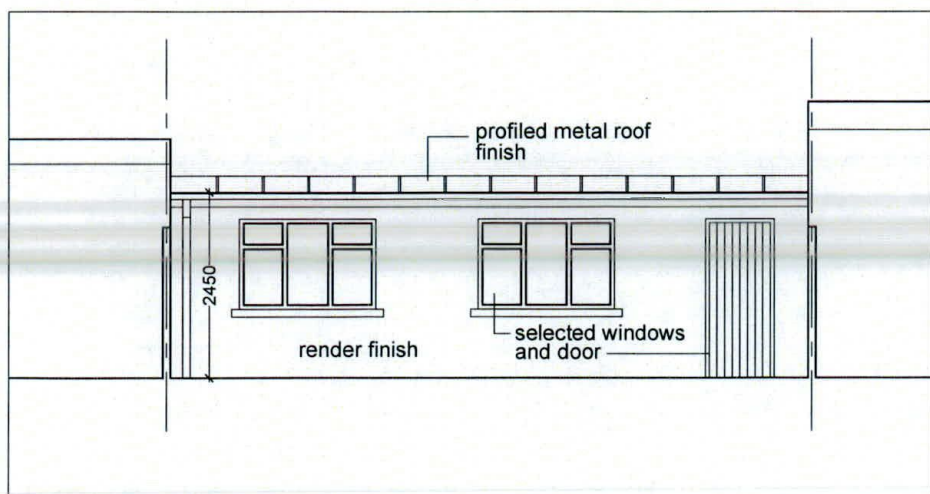

PROPOSED NORTH ELEVATION Scale: 1:100

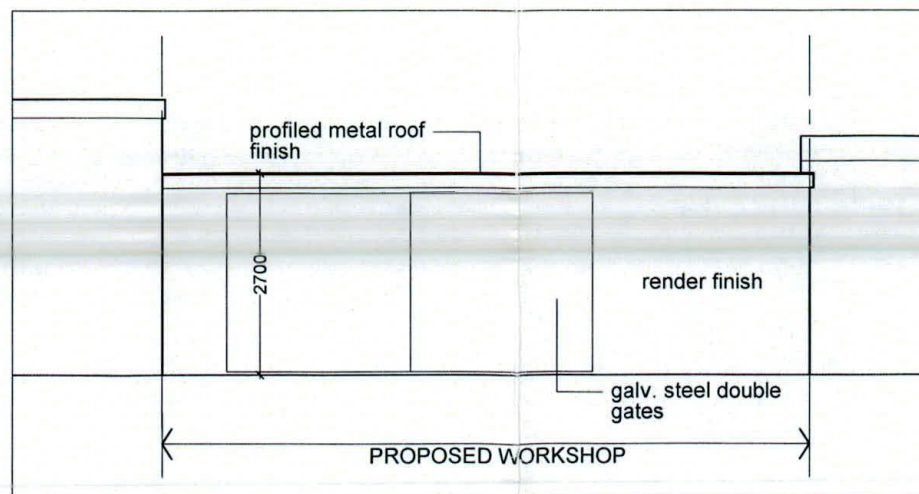

PROPOSED SOUTH ELEVATION Scale: 1:100

| | | | |
|-----------|--|----------|--|
| Rev: | COLIN CARROLL Architectural and Energy Design 96, Wheatfield, Bray, Co. Wicklow Tel: 086 8116806 | | TITLE: PROPOSED WORKSHOP - FLOOR PLAN, SECTION A-A ELEVATIONS AND SITE LAYOUT PLAN |
| Client: | MR. LORCAN GINTY | Scale: | 1:100 & 1:250 |
| Location: | NO. 66, PALMERSTOWN DRIVE DUBLIN 20 | Date: | 01/06/2021 |
| | | Drg. No. | 21-19-02P |