


NO.3

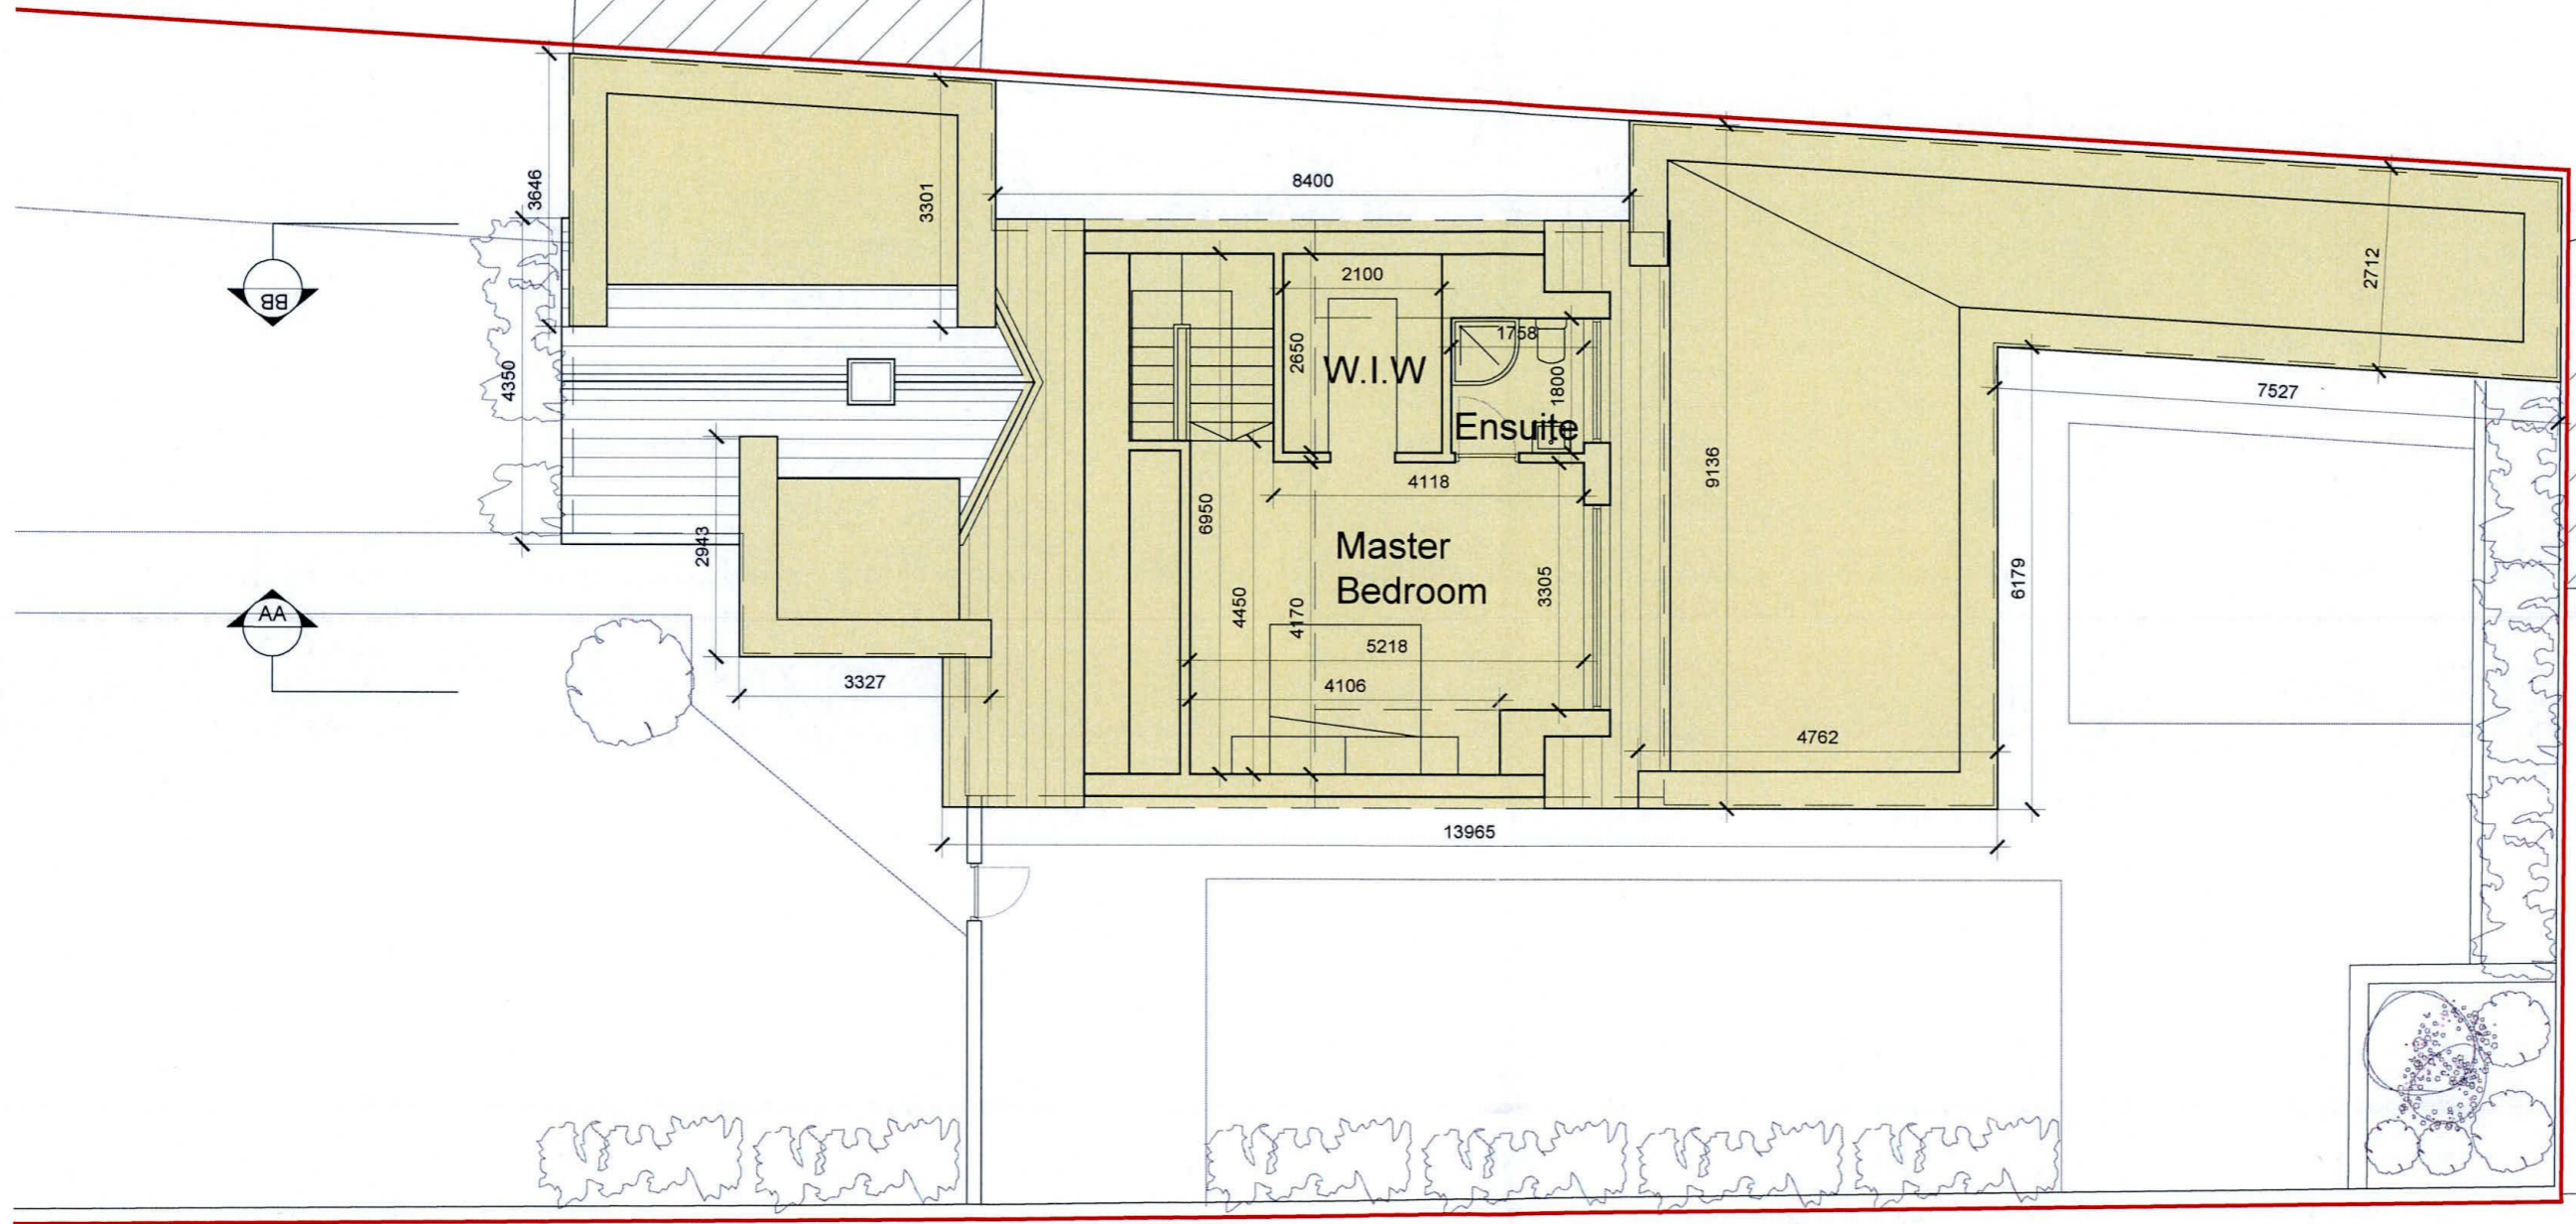

NOTES

DO NOT SCALE - USE FIGURED DIMENSIONS ONLY.

ALL DIMENSIONS TO BE CHECKED ON SITE PRIOR TO CONSTRUCTION AND ANY DISCREPANCIES TO BE HIGHLIGHTED BY CONTRACTOR.

THIS DRAWING IS TO BE READ IN CONJUNCTION WITH ALL RELEVANT SPECIFICATIONS AND DRAWINGS.

ALL LEVELS ARE TO FINISHED LEVELS UNLESS OTHERWISE INDICATED.

SUBJECT TO DETAILED DESIGN REVISIONS AND PLANNING CONDITIONS NOT KNOWN AT SCHEME DESIGN STAGE.

TENDER DRAWINGS ARE NOT FOR CONSTRUCTION. ALL SETTING OUT AND DIMENSIONS TO BE AGREED ON SITE BASED ON CONSTRUCTION DRAWINGS.

LEGEND

— indicates site boundary

indicates proposed works

PP.01	Issued For Planning Permission	02.09.22
revision:	description:	date:

drawing status: **Planning Permission**

External Details

BRIGHT DESIGN ARCHITECTS
 01 269 6860 • info@bda.ie • www.bda.ie
 4 seafield park, boosterstown, blackrock, co. dublin

project: 5 SHELTON GROVE, KIMMAGE, DUBLIN 12, D12K685

title: PROPOSED FIRST FLOOR PLAN		
date: 25-08-22	scale: 1:100 @ A3	drawn by: JF
drawing number: 22010- 202	revision	revision
PP. 01		

© Copyright - Bright Design Architects 2022
This drawing or design may not be reproduced without permission.

Proposed First Floor Plan
1.100

