


EXISTING FRONT ELEVATION

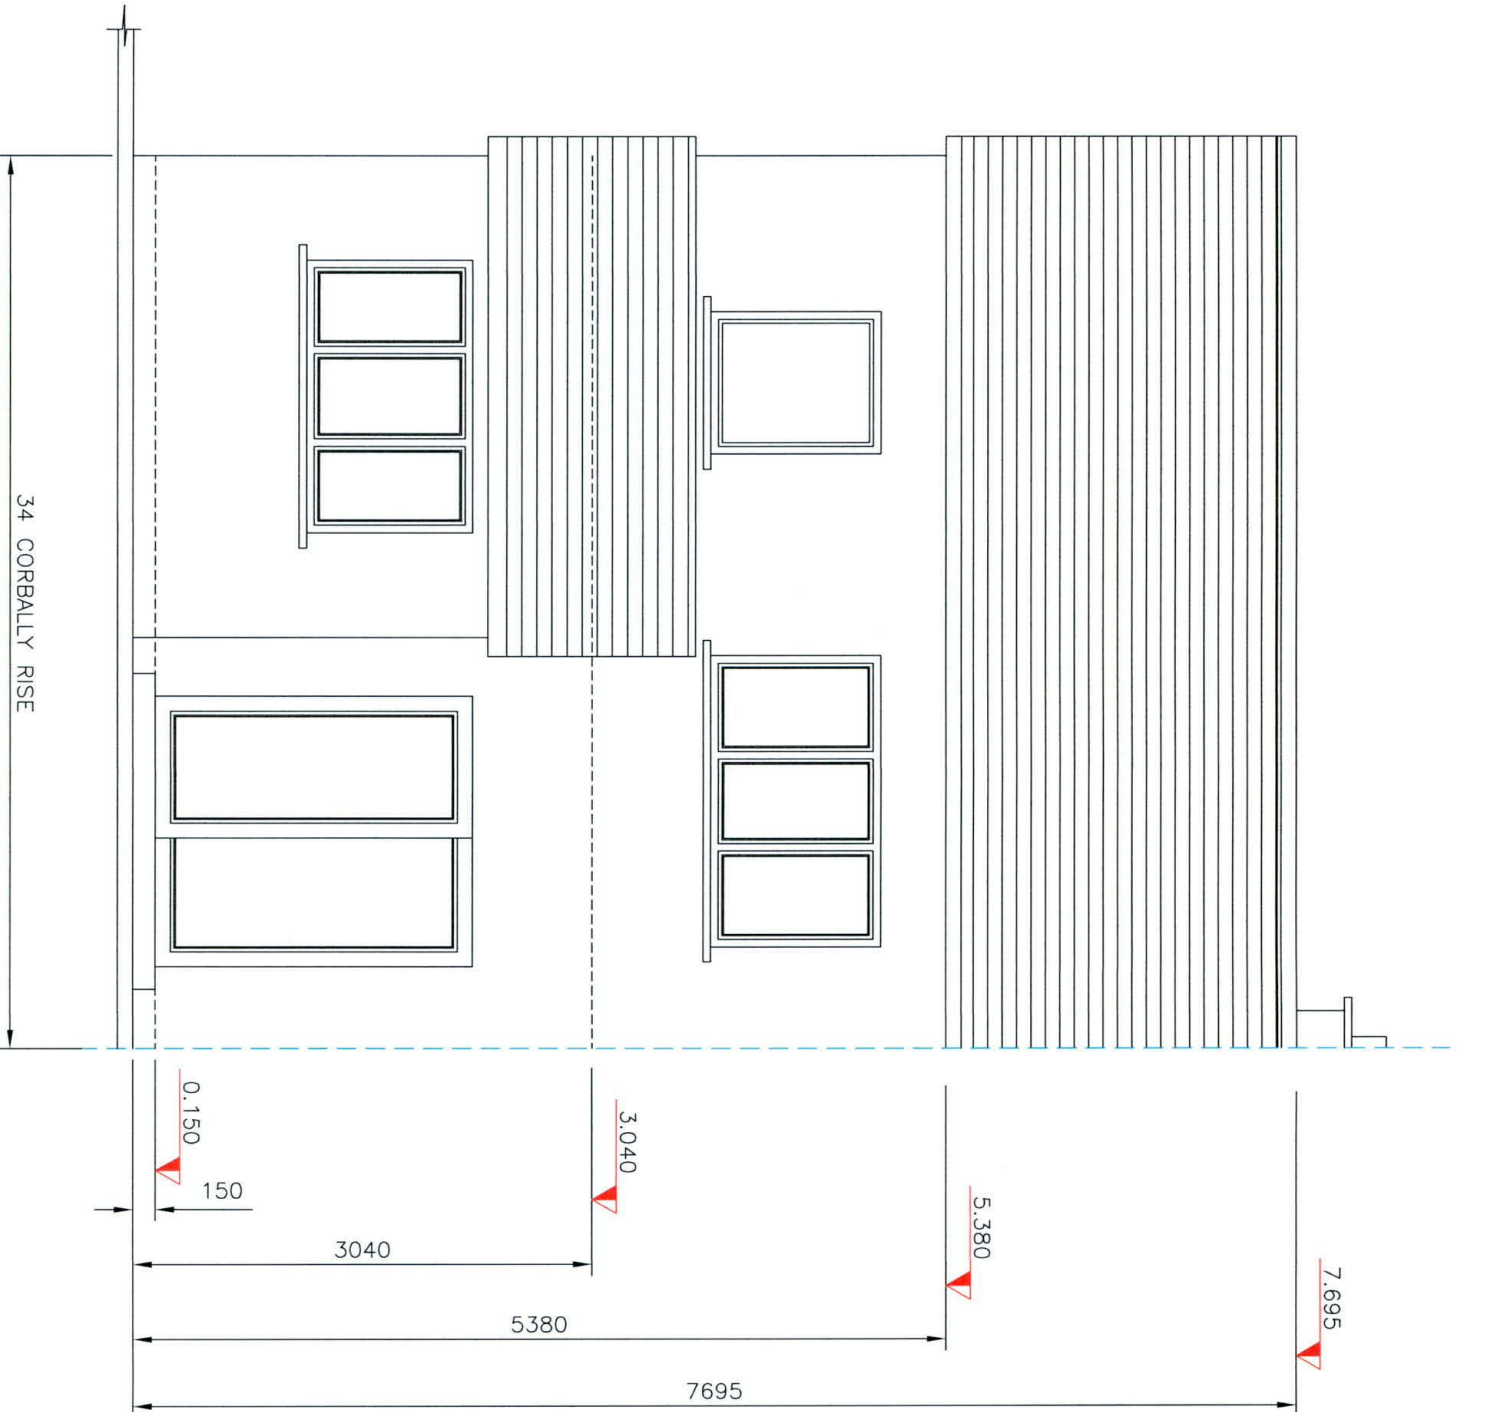

EXISTING REAR ELEVATION



EXISTING FRONT AND REAR ELEVATIONS

The information contained in this email is confidential and must not be divulged to any third party without the written consent of 4bes Design Services.



38 Larkfield Avenue
Lucan
Co. Dublin

34 Corbally Rise,
Citywest, Dublin 24,
D24 CKF6

EXISTING FRONT AND REAR ELEVATIONS

DRAWN	JOHN FORBES , 38 LARKFIELD AVE. , LUCAN, CO. DUBLIN
DATE	Sept 2022
SCALE	1:50 @ A3

Elaine O'Connell

CR - 3

The information contained in this email is confidential and must not be divulged to any third party without the written consent of 4bes Design Services.



38 Larkfield Avenue
Lucan
Co. Dublin

34 Corbally Rise,
Citywest, Dublin 24,
D24 CKF6

EXISTING SIDE ELEVATION

SCALE 1:50 @ A3

DATE Sept 2022

DRAWN Elaine O'Connell

JOHN FORBES, 38 LARKFIELD AVE., LUCAN, CO. DUBLIN

CR - 4

EXISTING SIDE ELEVATION

