




PROPOSED NORTH-WEST ELEVATION Scale 1:100

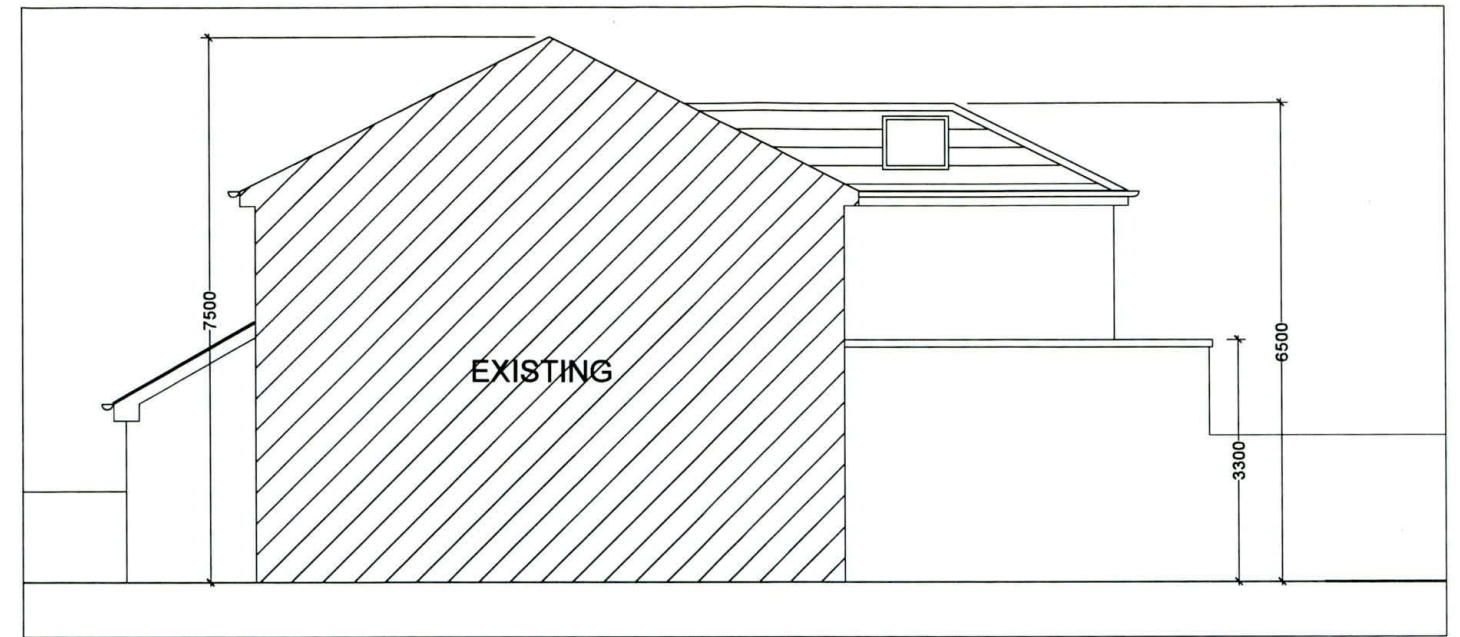


PROPOSED SOUTH-EAST ELEVATION Scale 1:100

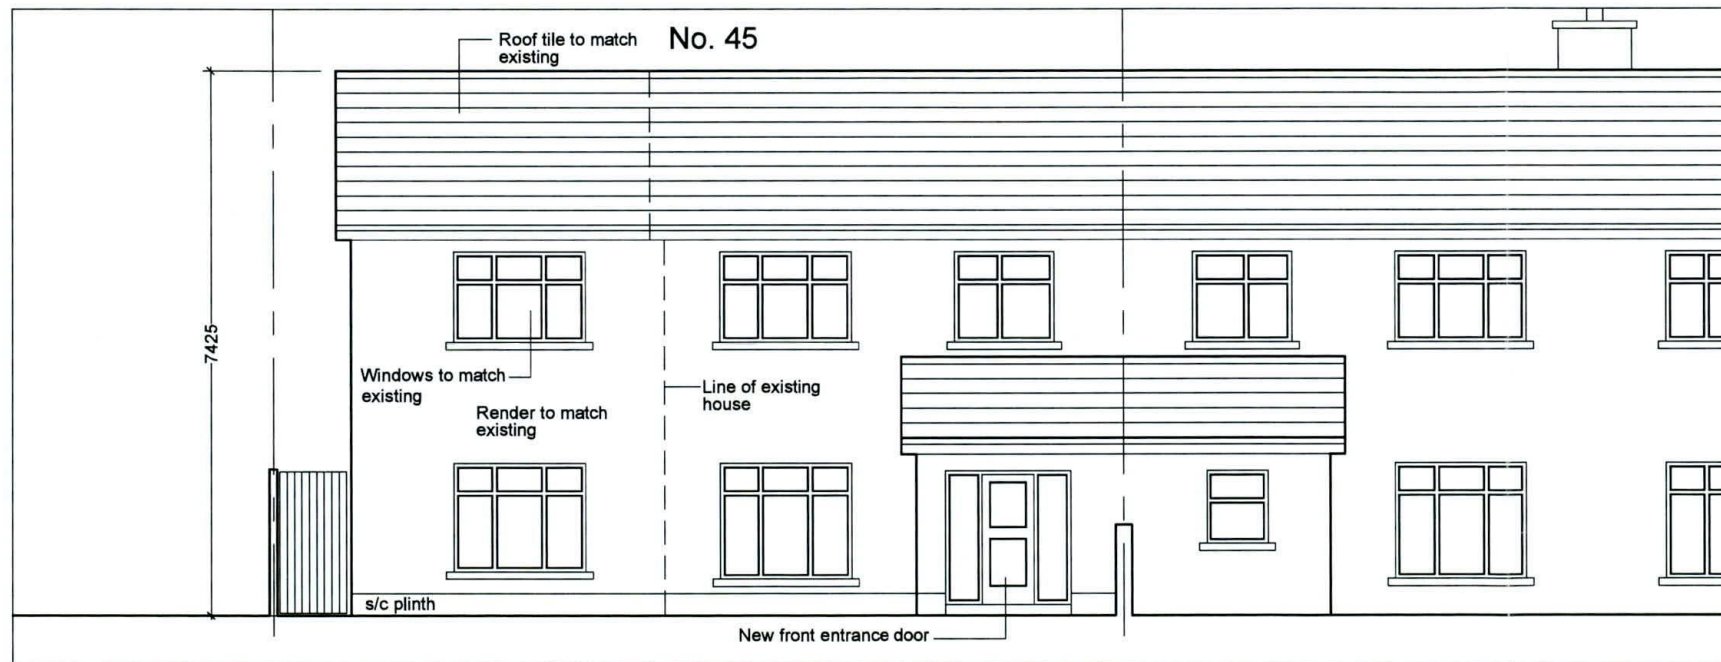

PROPOSED SOUTH-WEST ELEVATION Scale 1:100

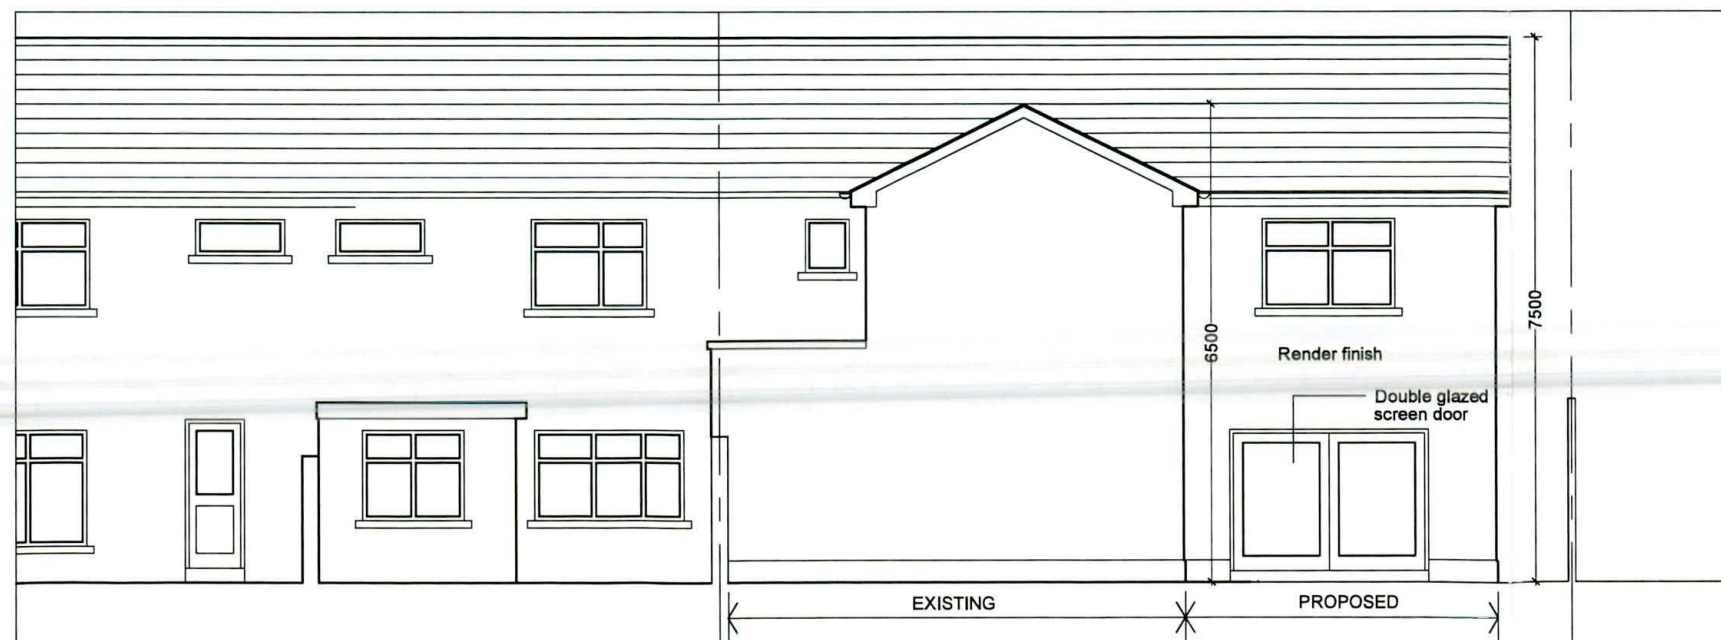

PROPOSED NORTH-EAST ELEVATION Scale 1:100

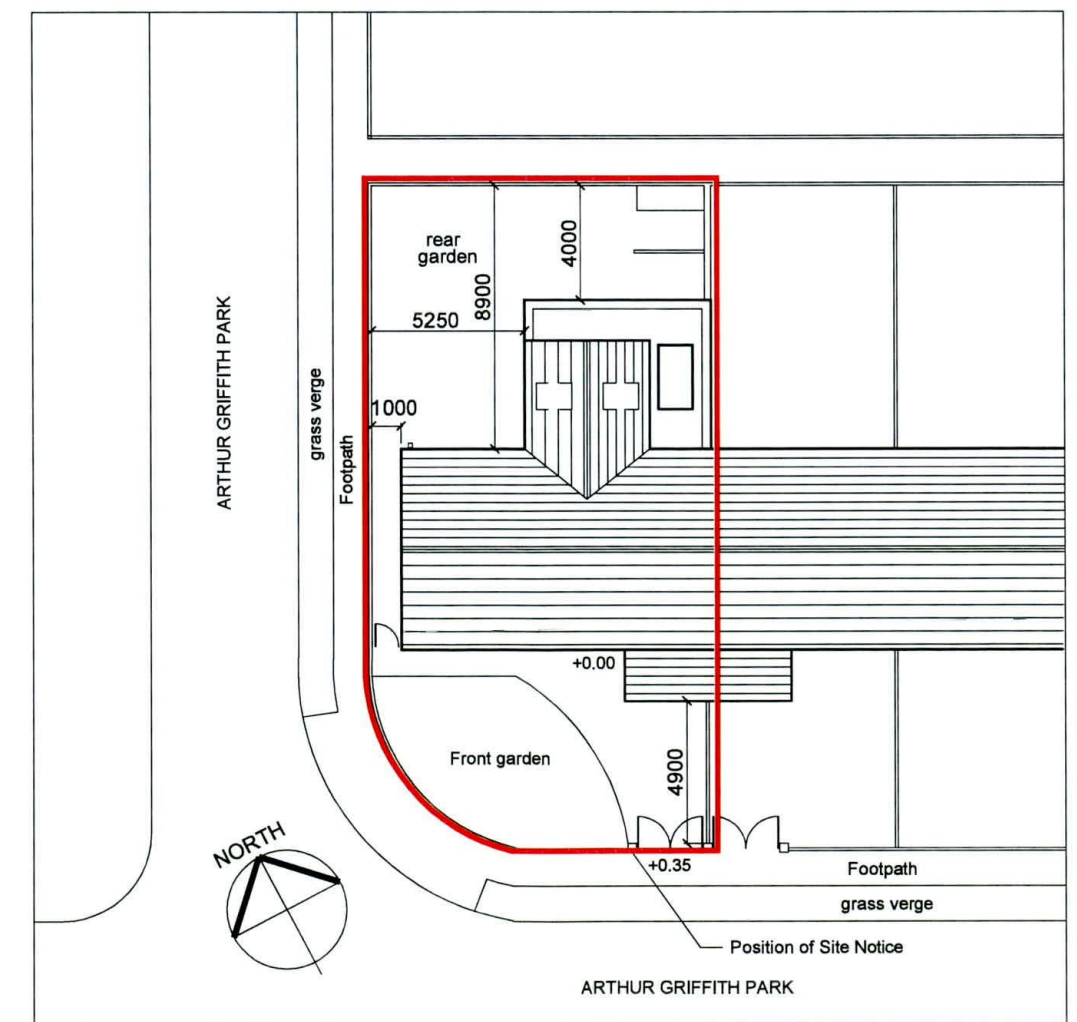

PROPOSED SITE LAYOUT PLAN Scale: 1:250

Rev:	COLIN CARROLL Architectural and Energy Design 96, Wheatfield, Bray, Co. Wicklow Tel: 086 8116806		TITLE: PROPOSED ELEVATIONS & SITE LAYOUT PLAN	
Client:	SORIN URSU		Scale: 1:100 & 1:250	Rev. No.
Location:	NO. 45, ARTHUR GRIFFITH PARK LUCAN, CO. DUBLIN		Date: 09/09/2022	Drg. No. 22-08-04