


EXISTING GROUND FLOOR PLAN Scale: 1:100



EXISTING FIRST FLOOR PLAN Scale: 1:100

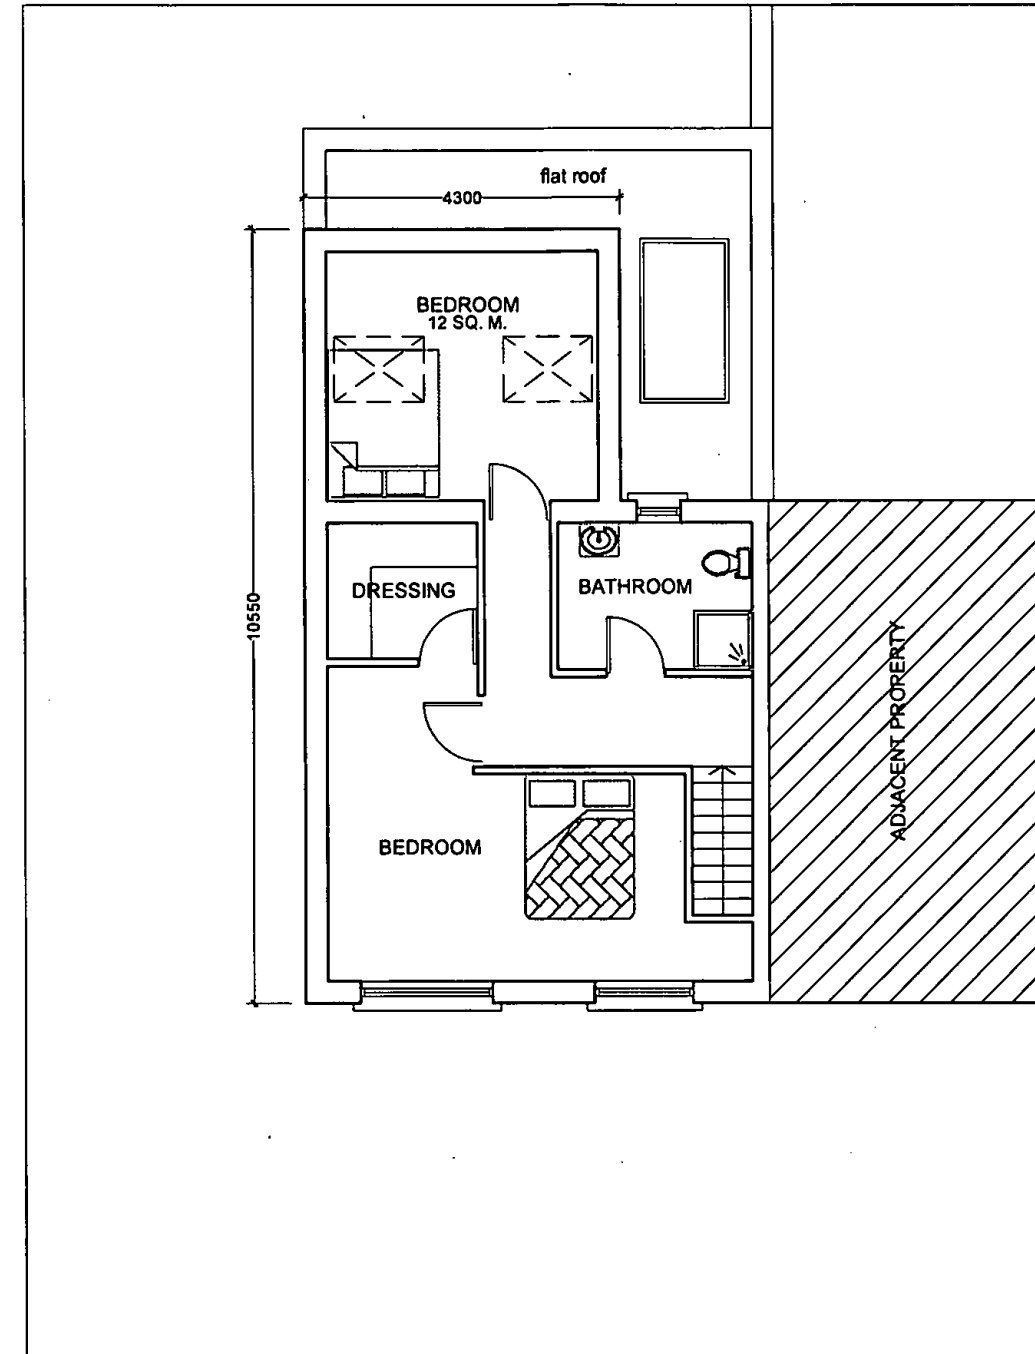

Rev:			TITLE:
COLIN CARROLL Architectural and Energy Design 96, Wheatfield, Bray, Co. Wicklow Tel: 086 8116806		EXISTING GROUND FLOOR & FIRST FLOOR PLANS	
Client:	SORIN URSU	Scale:	1:100
Location:	NO. 45, ARTHUR GRIFFITH PARK LUCAN, CO. DUBLIN	Date:	09/09/2022
		Rev. No.	
		Drg. No.	22-08-01