



PROPOSED GROUND FLOOR PLAN Scale 1:100

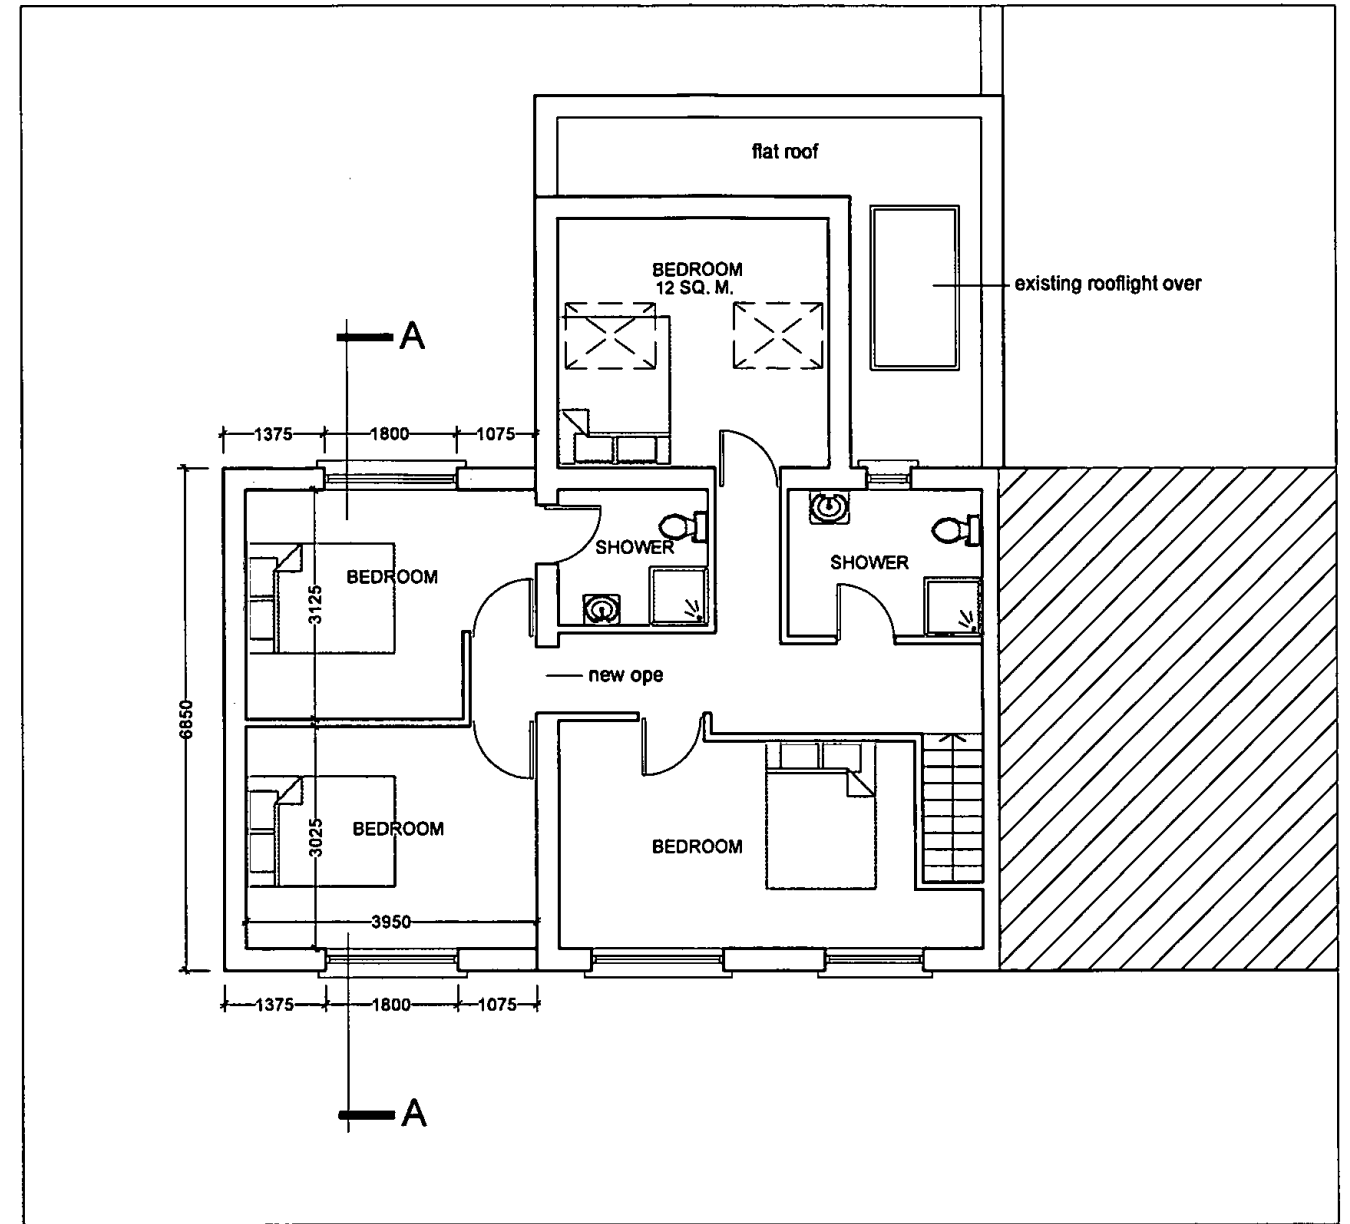

PROPOSED FIRST FLOOR PLAN Scale 1:100

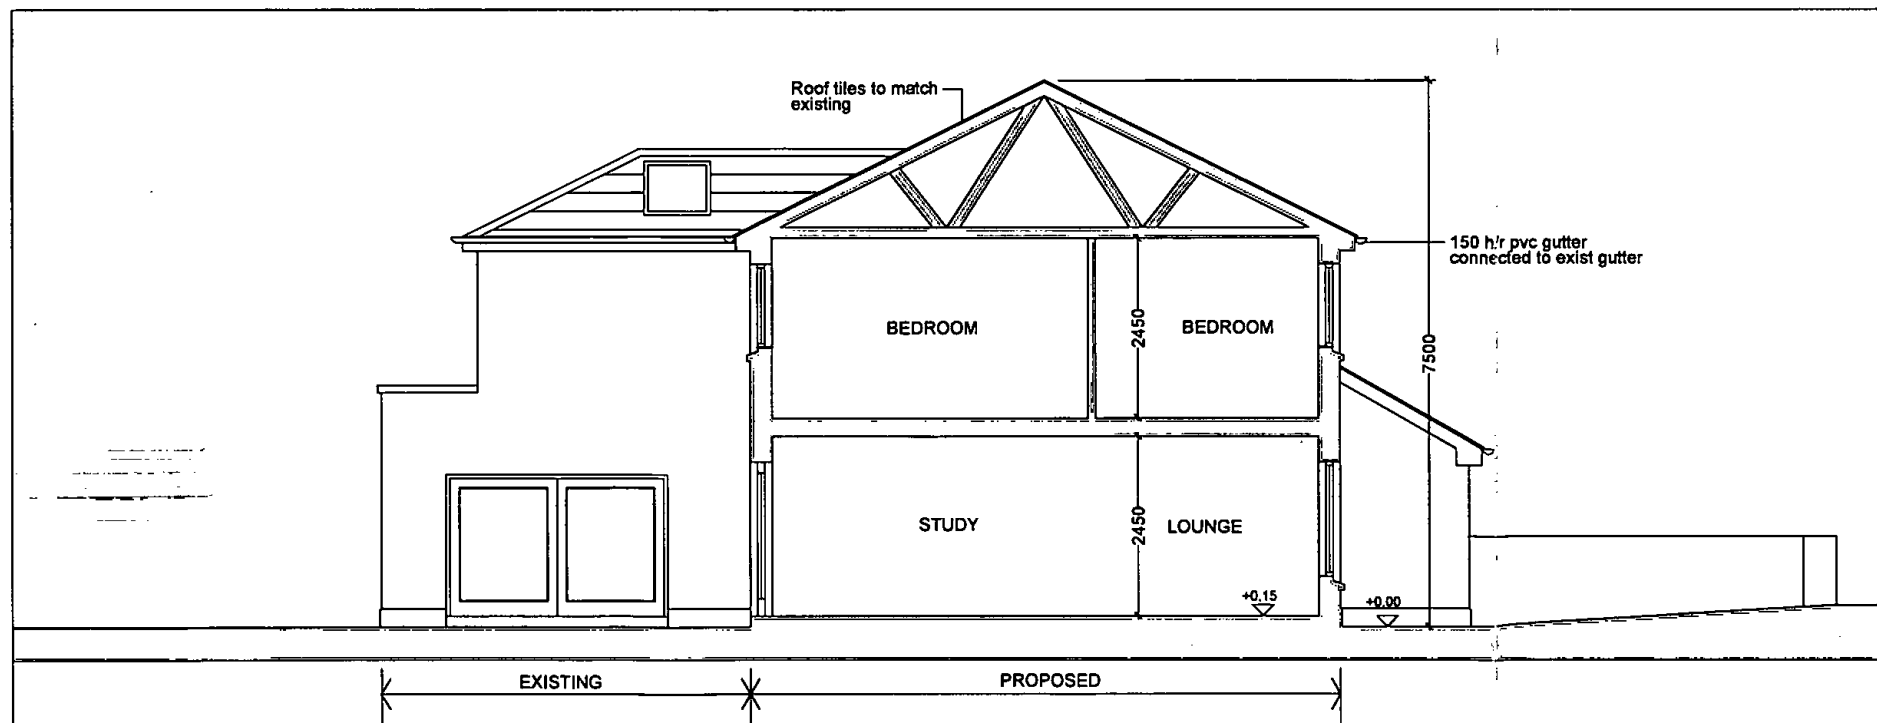

PROPOSED SECTION A-A Scale 1:100



Rev:		
<b>COLIN CARROLL</b> Architectural and Energy Design 96, Wheatfield, Bray, Co. Wicklow Tel: 086 8116806	TITLE: <b>PROPOSED GROUND FLOOR &amp; FIRST FLOOR PLANS AND SECTION A-A</b>	
Client: <b>SORIN URSU</b>	Scale: 1:100	Rev. No.
Location: <b>NO. 45, ARTHUR GRIFFITH PARK LUCAN, CO. DUBLIN</b>	Date: 09/09/2022	Drg. No. <b>22-08-03</b>