



EXISTING NORTH-WEST ELEVATION Scale 1:100

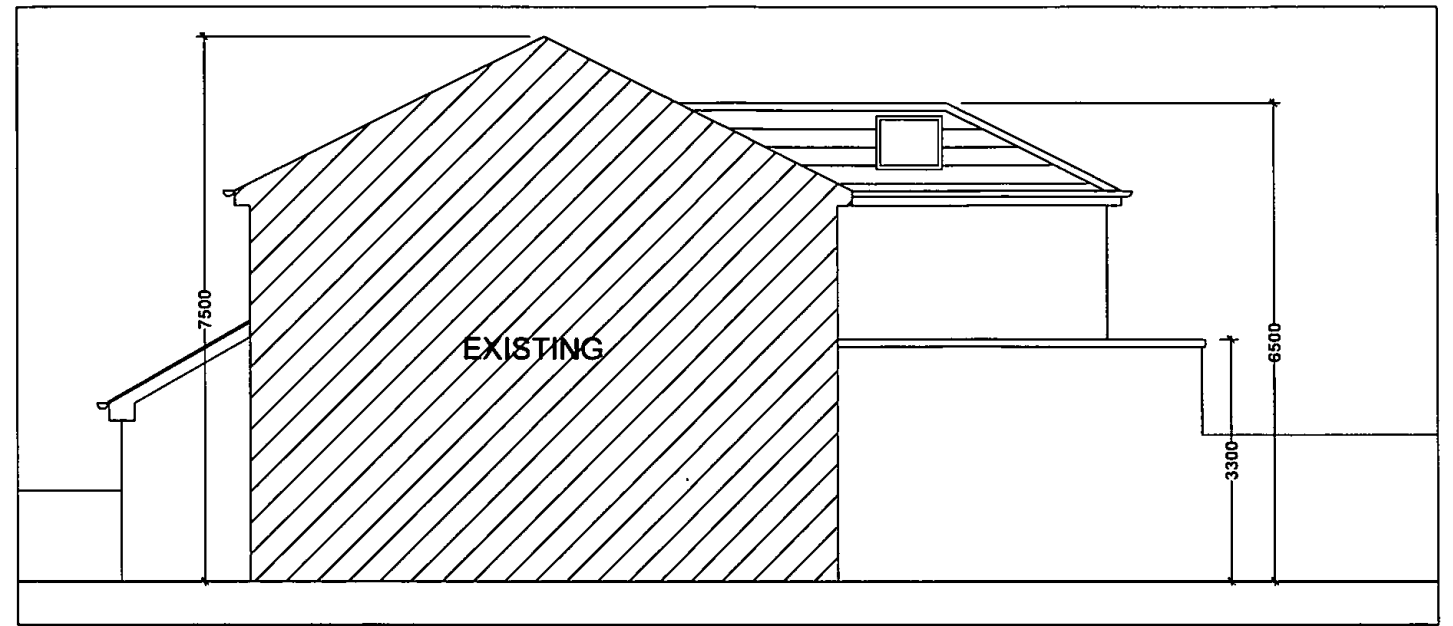

EXISTING SOUTH-EAST ELEVATION Scale 1:100



EXISTING SOUTH-WEST ELEVATION Scale 1:100

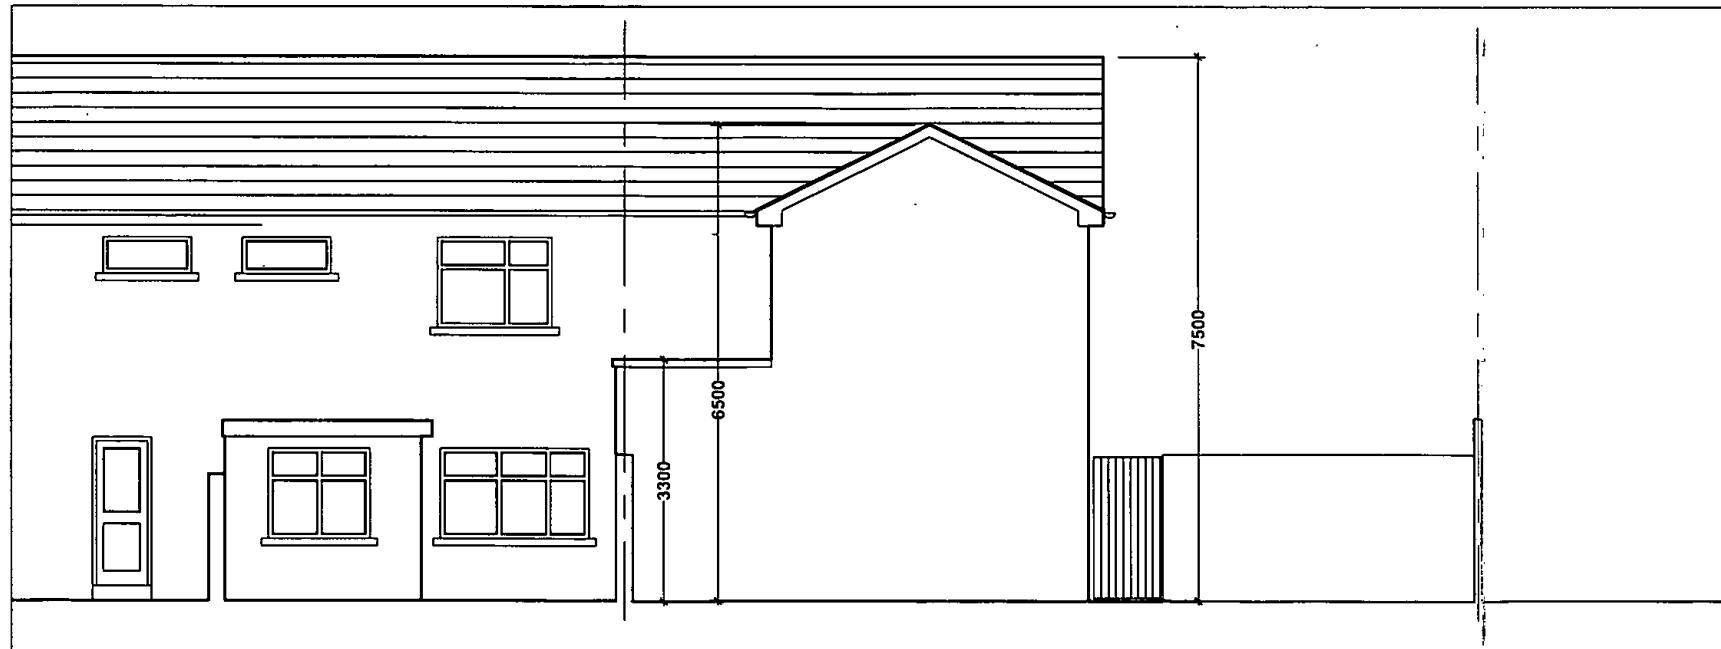

EXISTING NORTH-EAST ELEVATION Scale 1:100

|  |   |  |                            |            |                      |
|--|---|--|----------------------------|------------|----------------------|
| Rev:   |   |  | TITLE:                     |            |                      |
| <b>COLIN CARROLL</b><br>Architectural and Energy Design<br>96, Wheatfield, Bray, Co. Wicklow<br>Tel: 086 8116806 |   |  | <b>EXISTING ELEVATIONS</b> |            |                      |
| Client:  | SORIN URSU  |  | Scale:                     | 1:100      | Rev. No.             |
| Location:  | NO. 45, ARTHUR GRIFFITH PARK<br>LUCAN, CO. DUBLIN |  | Date:                      | 09/09/2022 | Dwg. No.<br>22-08-02 |