




GROUND FLOOR PLAN (EXISTING) SCALE 1:100

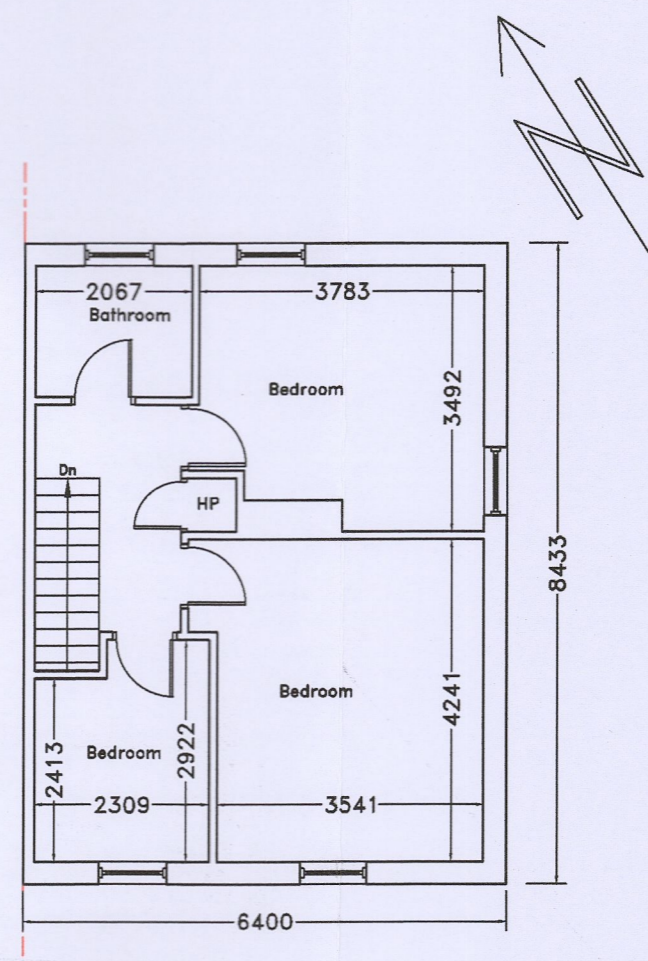


FIRST FLOOR PLAN (EXISTING) SCALE 1:100

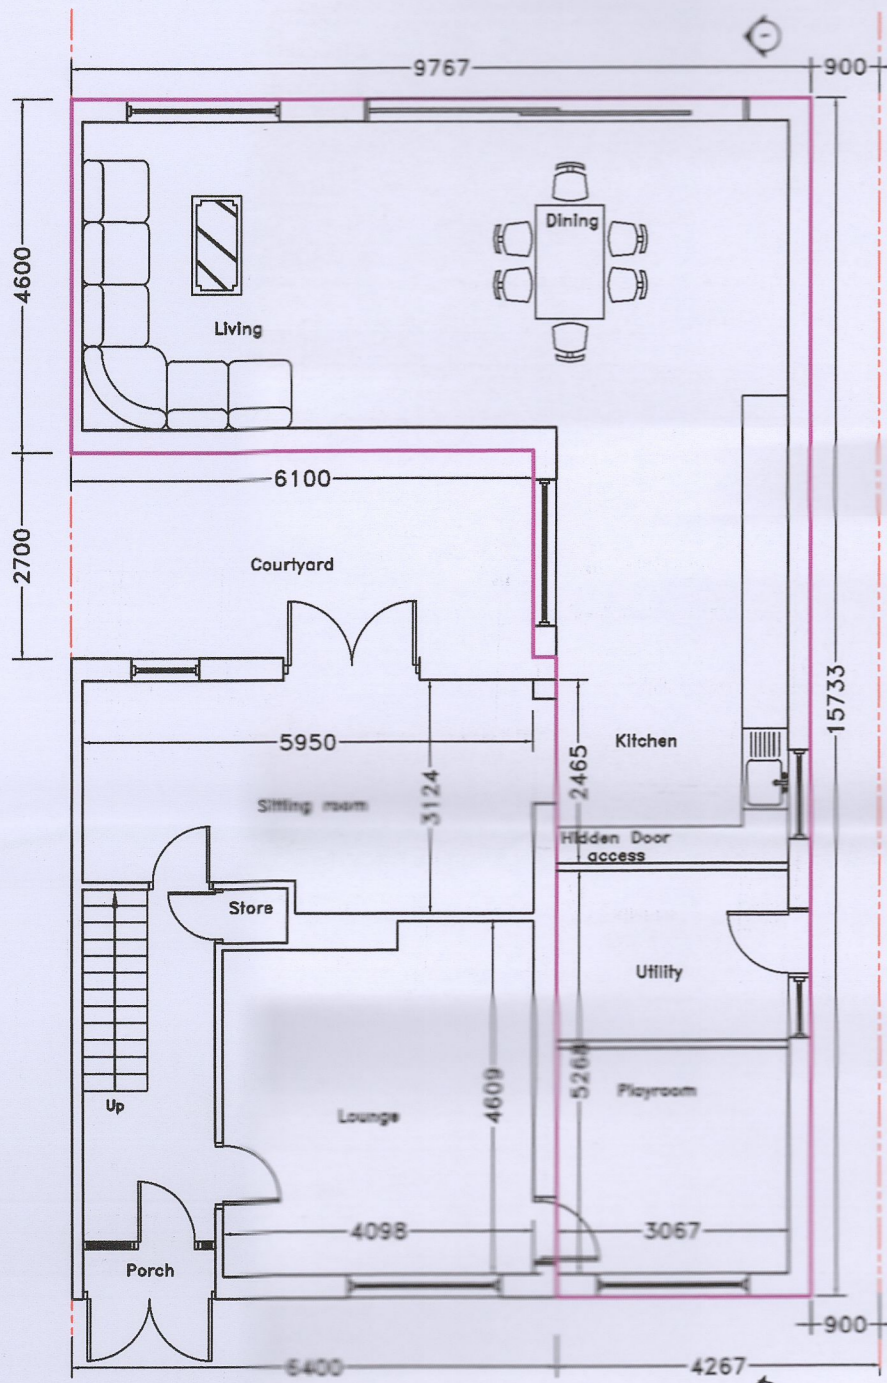


GROUND FLOOR PLAN (PROPOSED) SCALE 1:100

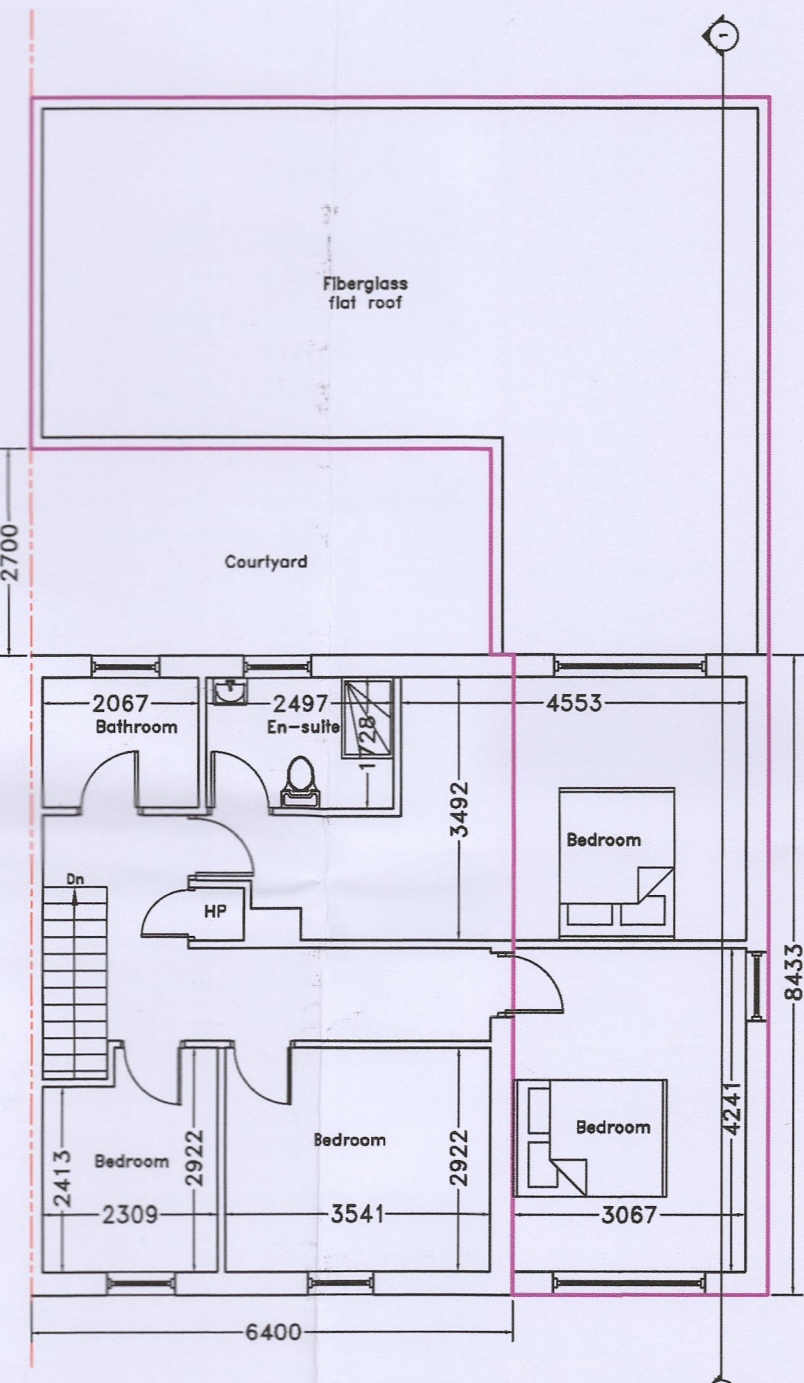


FIRST FLOOR PLAN (PROPOSED) SCALE 1:100

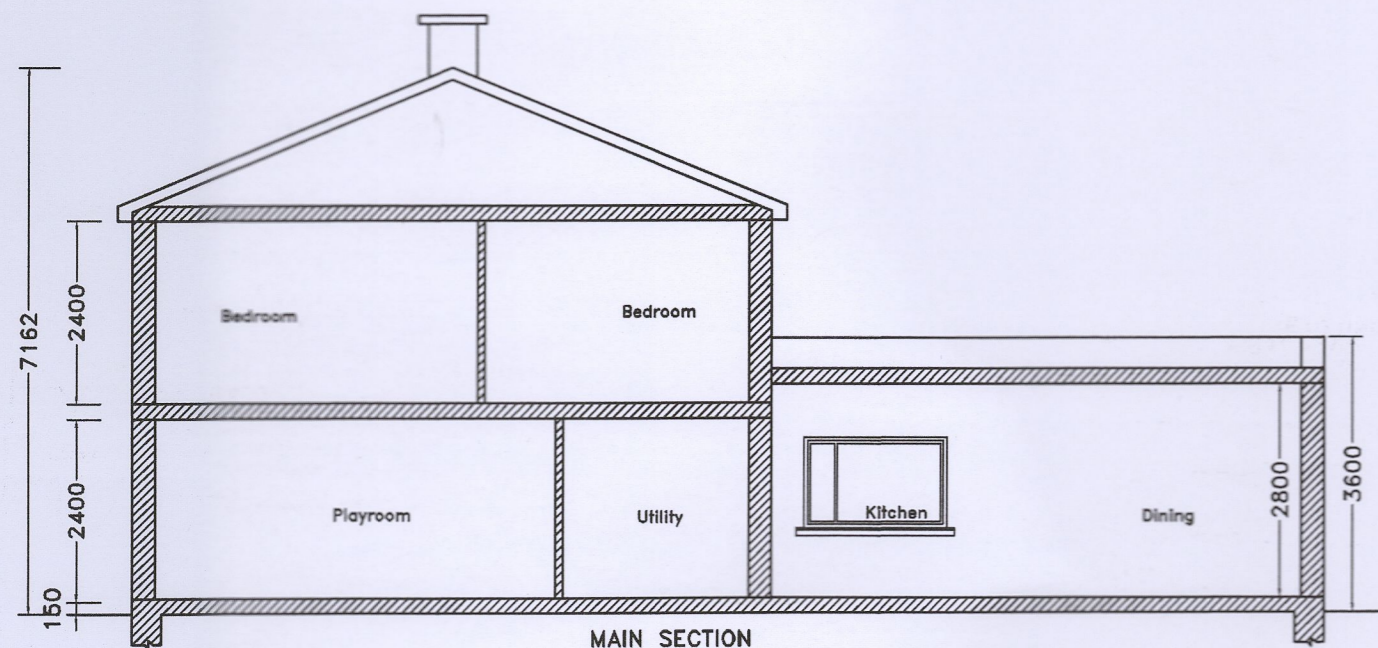


MAIN SECTION (PROPOSED) SCALE 1:100

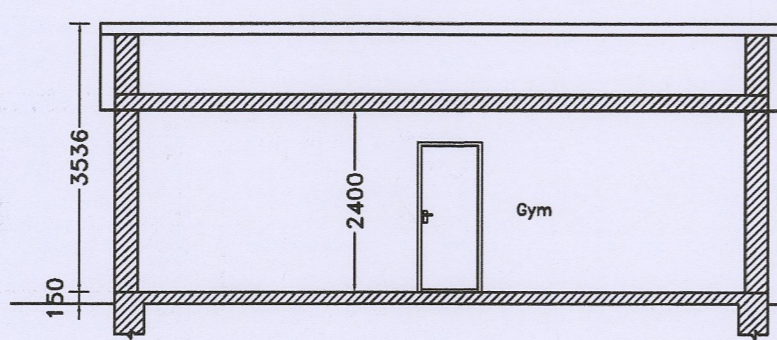


SECTION (PROPOSED) SCALE 1:100

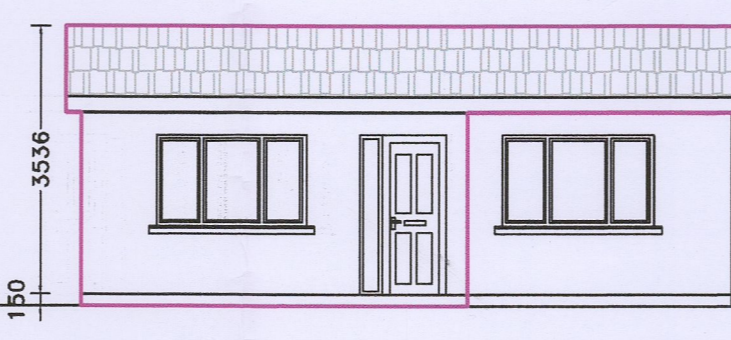


SHED FRONT ELEVATION (PROPOSED) SCALE 1:100

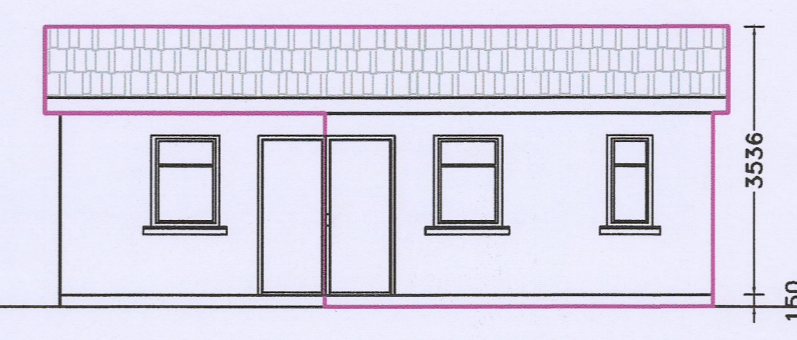


SHED REAR ELEVATION (PROPOSED) SCALE 1:100

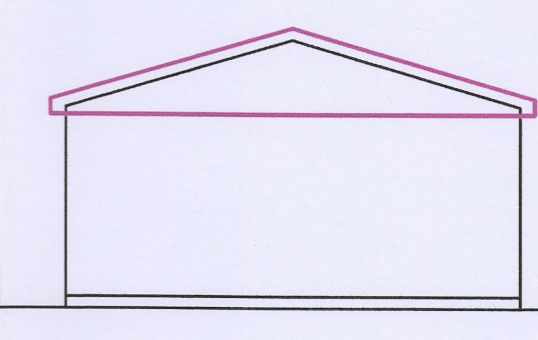


SHED SIDE ELEVATION (PROPOSED) SCALE 1:100

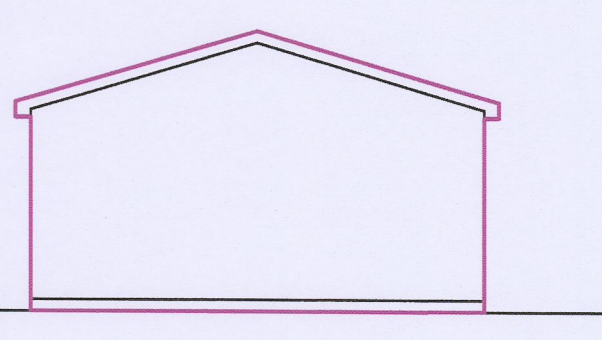


SHED SIDE ELEVATION (PROPOSED) SCALE 1:100

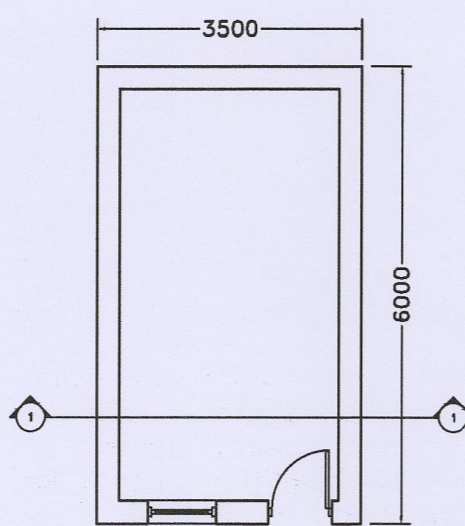

SHED (EXISTING) SCALE 1:100

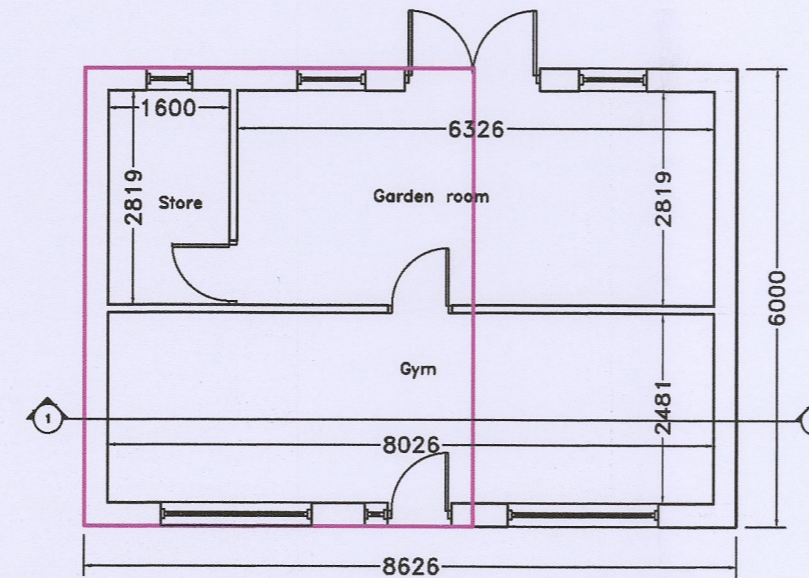


SHED (PROPOSED) SCALE 1:100

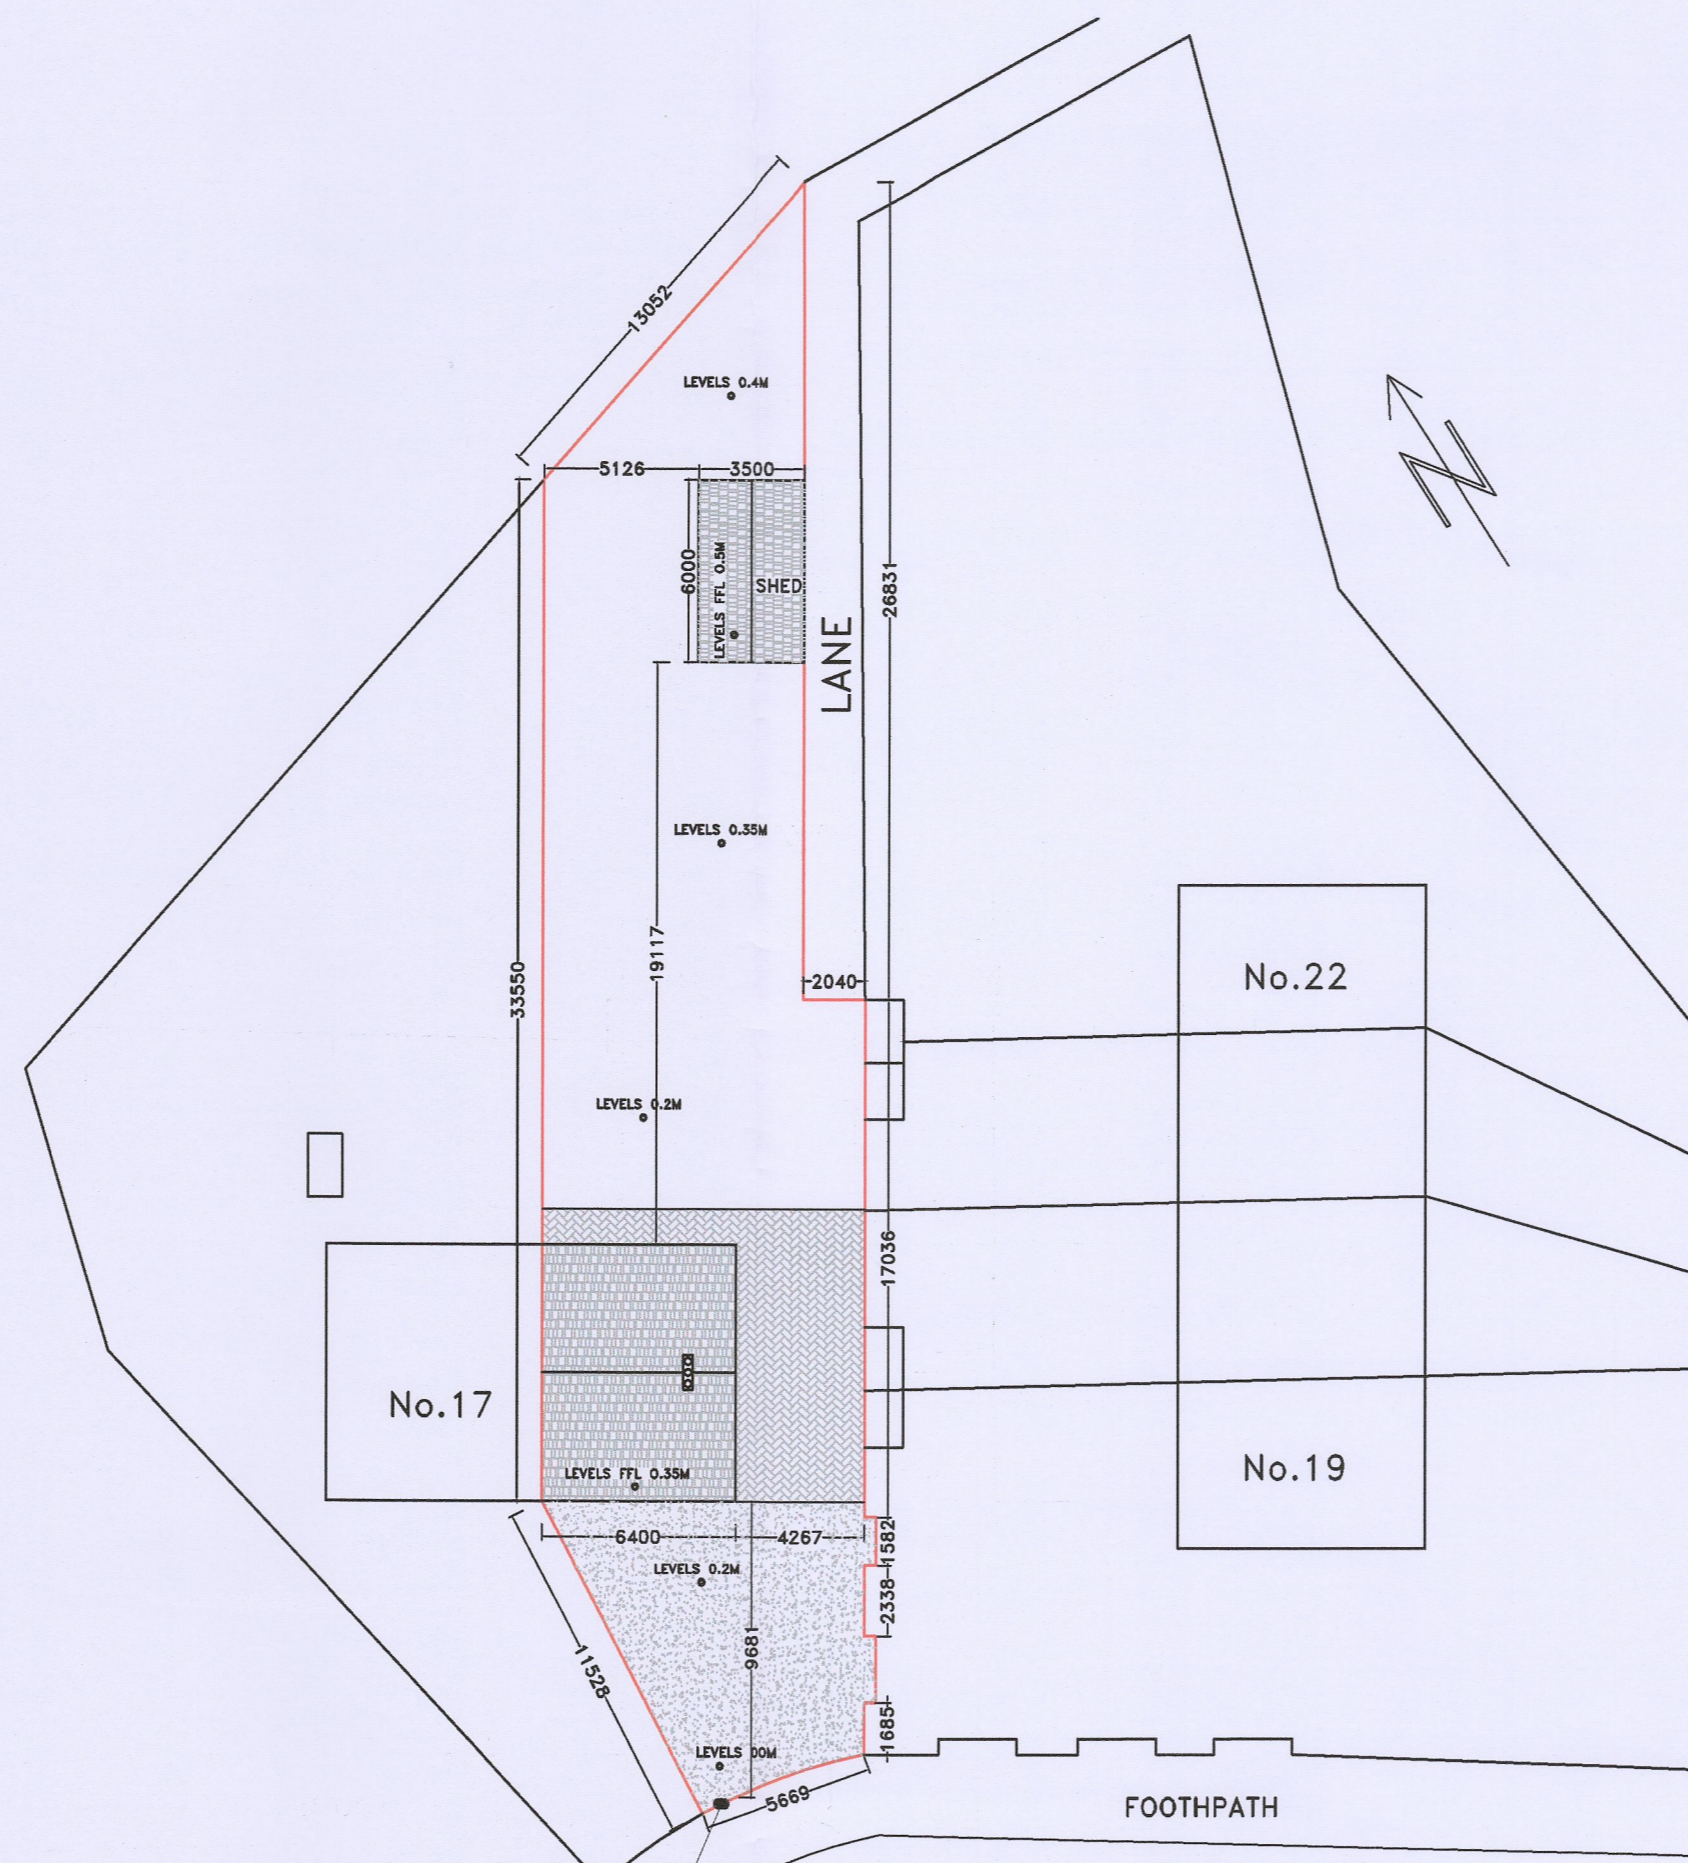


DRUMCAIRN PARK

SITE LAYOUT PLAN (EXISTING) SCALE 1:250

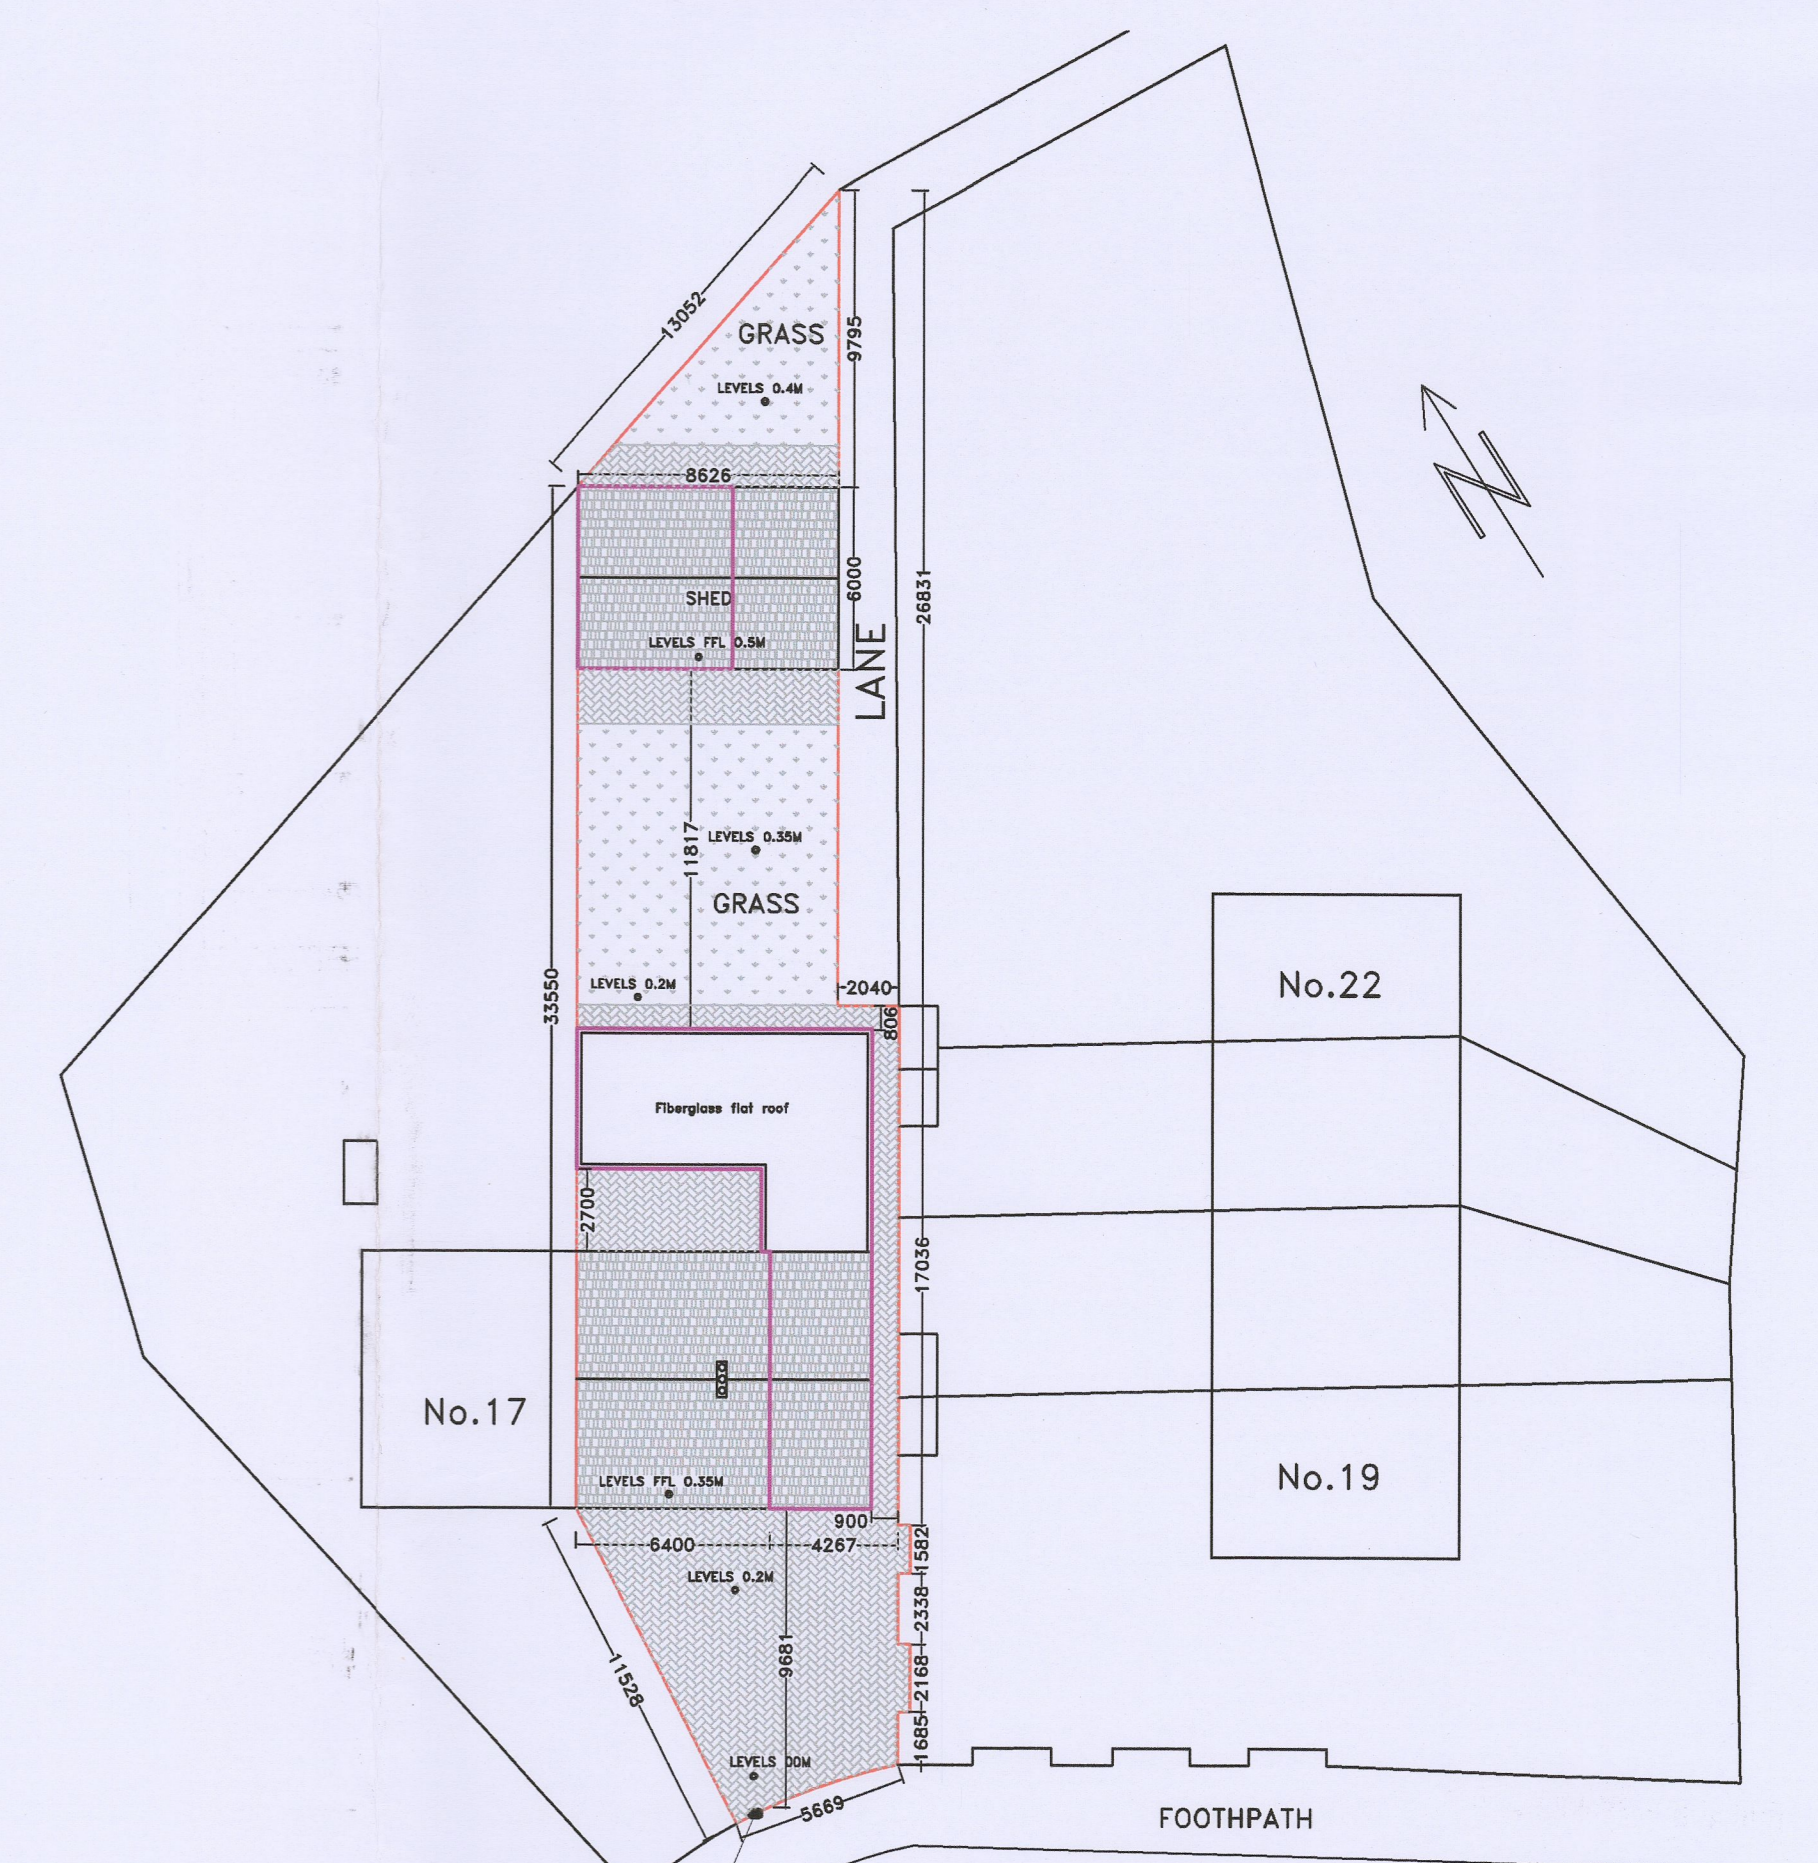


DRUMCAIRN PARK


SITE LAYOUT PLAN (PROPOSED) SCALE 1:250

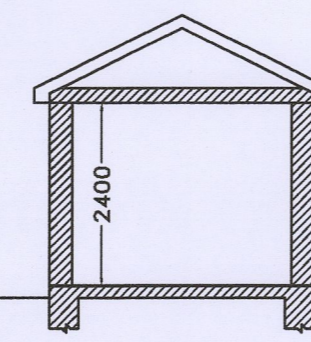


SECTION (EXISTING) SCALE 1:100

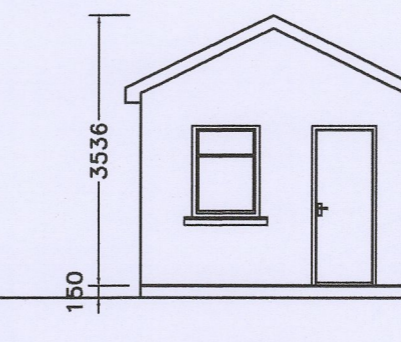


SHED FRONT ELEVATION (EXISTING) SCALE 1:100

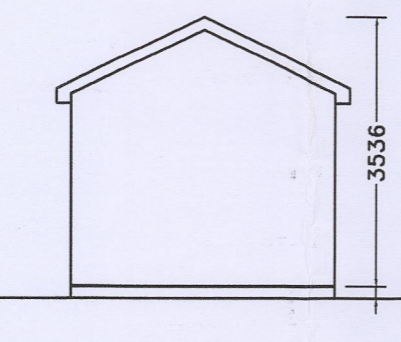

SHED REAR ELEVATION (EXISTING) SCALE 1:100

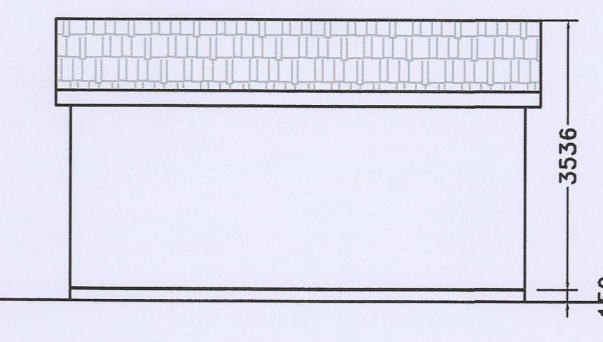

SHED SIDE ELEVATION (EXISTING) SCALE 1:100

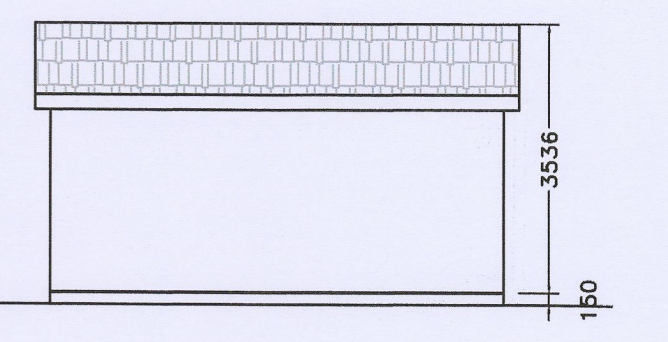

SHED SIDE ELEVATION (EXISTING) SCALE 1:100

SPECIFICATIONS
 External finishes to match existing
 Gutters and downpipes to match existing
 Roof finishes to match existing
 Windows and doors UPVC or wood to match existing

NOTES:
 Drawings not to be scaled from. Use written dimensions only.
 Setting out dimensions to be checked against plans.
 To be used with other drawings and specifications.
 Any discrepancies in dimensions or specifications to be brought to the attention Architect Engineer Builder.
 All structures to be confirmed by Engineer.
 DRAWINGS NOT FOR CONSTRUCTION PURPOSES
 CHANGES IN MAGENTA

DRAWINGS BY
 KEVIN TIERNAN
 ARCHITECT SERVICES
 19 ARANLEIGH GARDENS
 RATHFARNHAM
 DUBLIN 14
 PH 01 5349272
 www.architectservices.ie

CLIENT: Michael McMahon
 18 Drumcairn Park, Fettercairn, Dublin 24, D24 N5P3

THIS DRAWING: Layouts, Sections & Site layout plans
 Scale 1 to 100, 1 to 250

Area: area of entire site 442sq.m, area of existing house 93sq.m, area of shed 16sq.m
 area of new extensions 119sq.m