


ALL DIMENSIONS TO BE CHECKED ON SITE  
NO DIMENSIONS TO BE SCALED FROM THIS DRAWING  
DRAWING IS TO BE READ IN CONJUNCTION WITH RELEVANT CONSULTANTS DRAWINGS



1 Block C - East Elevation  
1 : 200

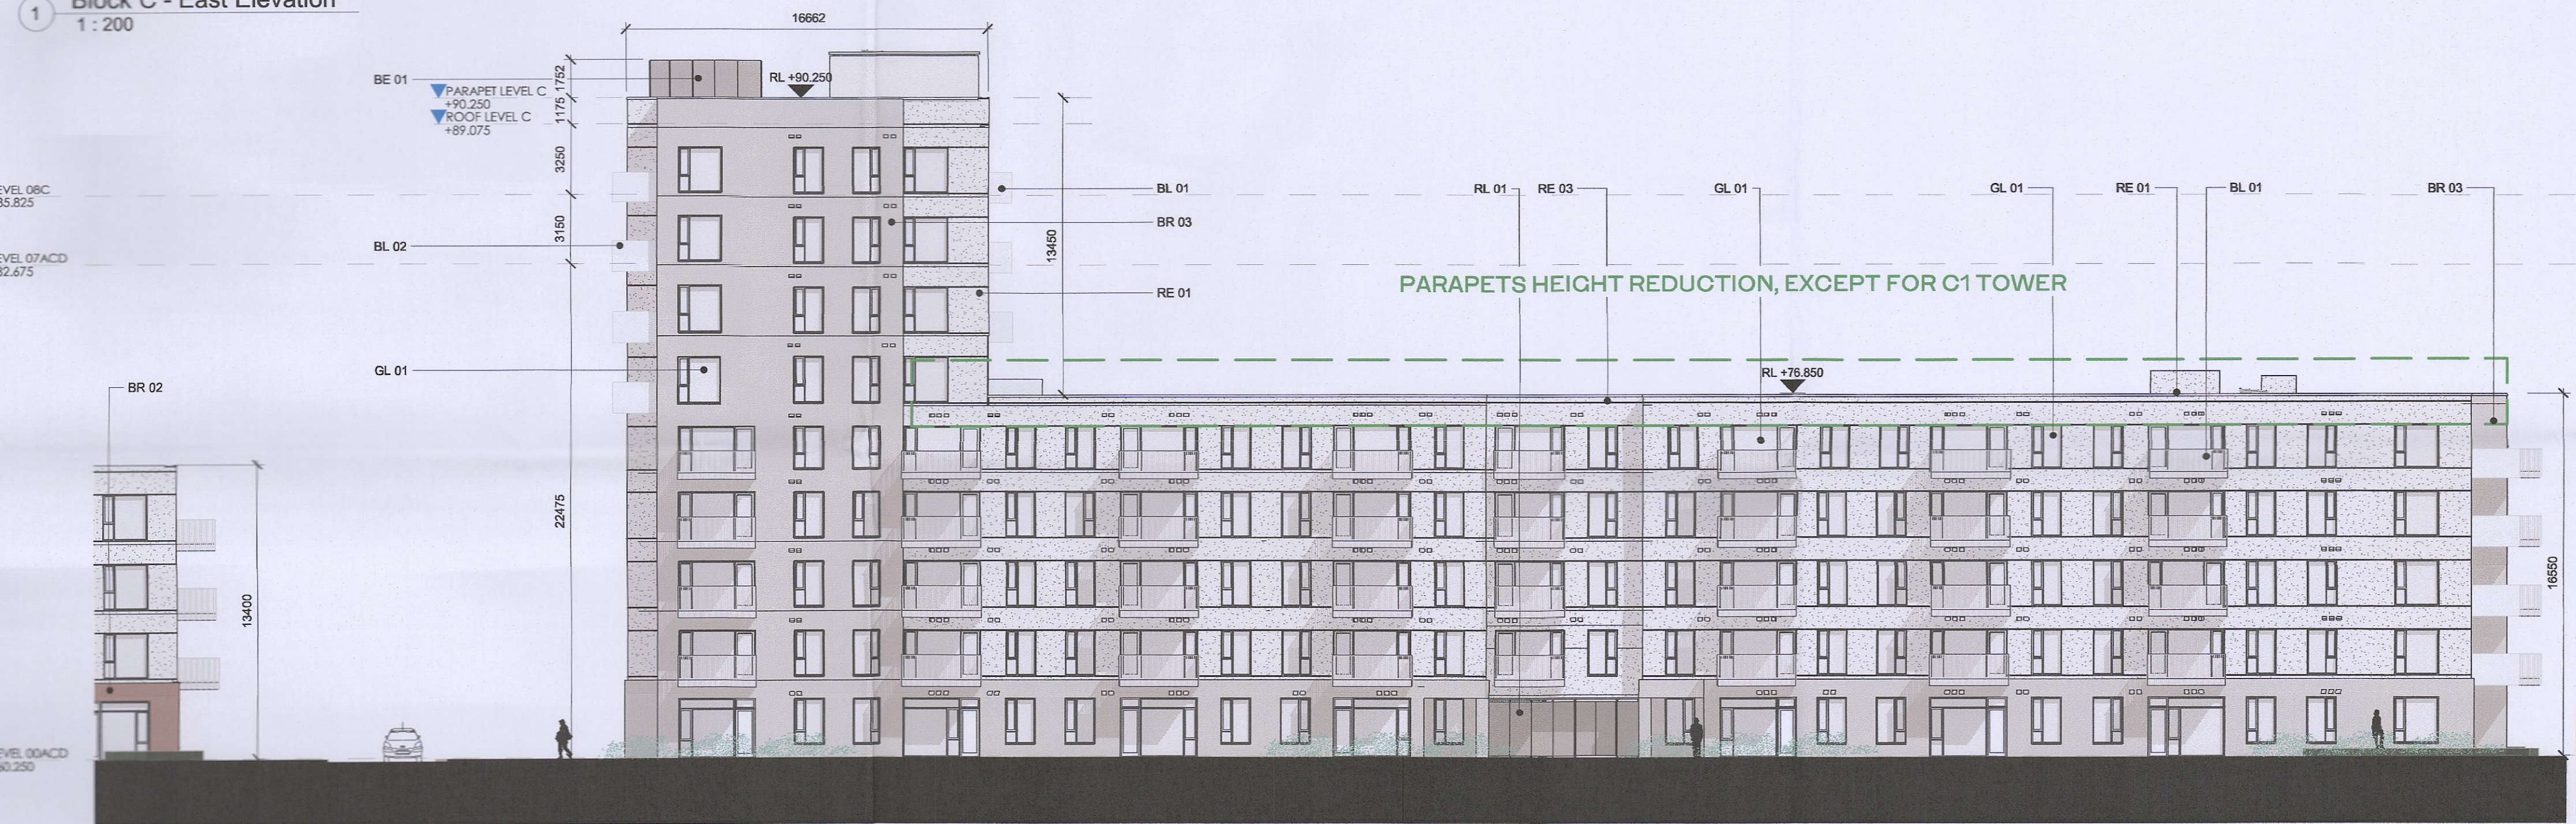

2 Block C - West Elevation  
1 : 200




3 Block C - South Elevation  
1 : 200



4 Block C - North Elevation  
1 : 200

- NON RFI RELATED CHANGES
- STATUTORY CHANGES
- DESIGN CHANGES

GENERAL NOTES:  
 01 ALL INTERNAL APARTMENT LAYOUTS HAVE BEEN AMENDED DUE TO DESIGN DEVELOPMENT AND CO-ORDINATION WITH OTHER DISCIPLINES. THE INDIVIDUAL UNITS MAINTAIN THE SPACE REQUIREMENT GUIDELINES AS PER THE ORIGINAL PLANNING SUBMISSION  
 02 MINOR AMENDMENTS TO M&E AND SE LAYOUTS DUE TO DESIGN DEVELOPMENT & TO ACCOMMODATE COMPLIANCE WITH STATUTORY REQUIREMENTS  
 03 REDUCED PARAPET HEIGHT & FALL ARREST SYSTEM INTRODUCED TO BLOCKS A,C,D AND RESIDENT PAVILION BUILDINGS DUE TO MAINTENANCE. PARAPET HEIGHT OF TOWER ELEMENT OF BLOCK C1 RETAINED AS PER ORIGINAL PLANNING APPLICATION

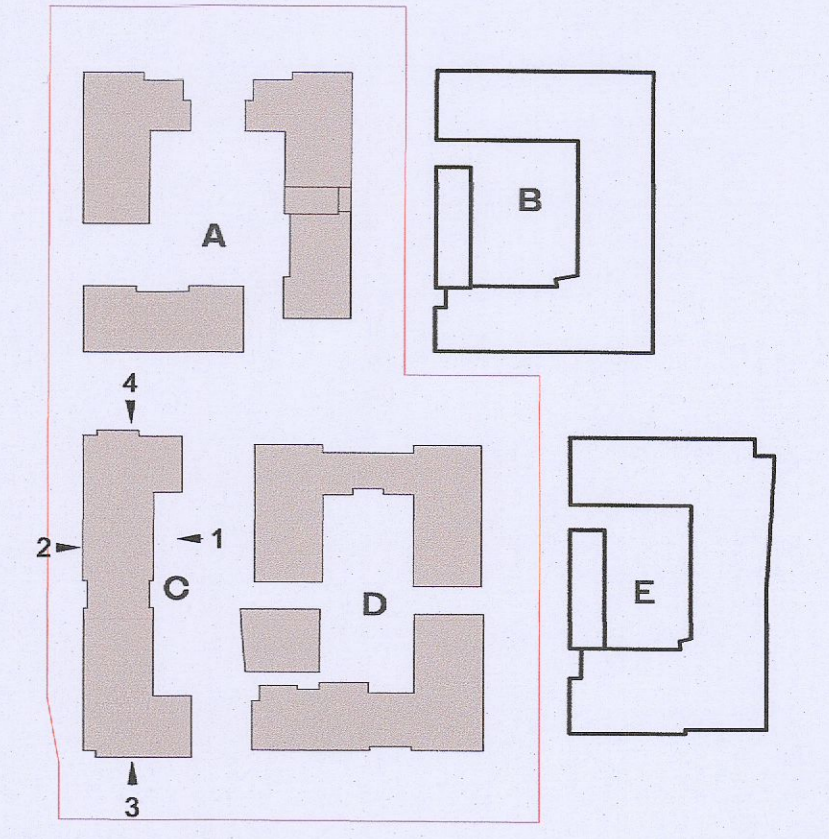

ELEVATION MATERIAL LEGEND

- BE 01 - METALIC BALCONY SCREEN WITH PPC FINISH
- BL 01 - BALCONY SYSTEM WITH PPC METAL RAILING
- BL 02 - BALCONY SYSTEM WITH GLAZED BALUSTRADE
- BL 03 - SELECTED RAINSCREEN CLADDING
- BR 01 - SELECTED LIGHT RED COLOURED BRICK
- BR 02 - SELECTED DARK RED COLOURED BRICK
- BR 03 - SELECTED LIGHT GREY COLOURED BRICK
- BR 04 - SELECTED GLAZED BRICK
- BR 05 - ARCHITECTURAL BRICK FEATURE
- CL 01 - RAINSCREEN CLADDING
- CP 01 - PRESSED ALUMINIUM CAPPING WITH PPC FINISH
- CW 01 - SELECTED CURTAIN WALL GLAZING SYSTEM
- DR 01 - SELECTED GLAZED ENTRANCE DOOR AND SIGNAGE
- DR 02 - METAL DOOR WITH PPC FINISH
- ES 01 - ESB DOORS
- GA 01 - GLAZED ENTRANCE GATE
- GL 01 - SELECTED DOUBLE GLAZED WINDOW SYSTEM
- MS 01 - SELECTED MESH SCREENING
- RE 01 - LIGHT EXTERNAL INSULATED RENDER FINISH
- RE 02 - LIGHT RED EXTERNAL RENDER FINISH
- RE 03 - DARK EXTERNAL INSULATED RENDER FINISH
- RL 01 - PPC METAL ENCLOSURE TO BICYCLE STORE
- RL 02 - PPC METAL GATE
- RL 03 - PPC METAL RAILINGS
- AB 01 - AIRBRICK
- CA 01 - FAIRFACED RC CANOPY
- PS 01 - PERFORATED METAL SCREEN GATES
- RP 01 - RAIN WATER PIPES
- SG 01 - SHADOW GAP IN RENDERED FINISH

Red dash line indicates extent of amendments to address RFI 0723 dated 08 JUNE 2022

RFI 1 (a)  
Block D North - Changes to Core entrance hall facing Great Western Way updated to accommodate new apartment type T.301\_D revised apartment type T.102\_D

RFI 1 (b)  
Block D South - Changes to apartment type T.201\_D and T.202\_D to overcome privacy/overlooking issues

RFI 2  
Block D South - Changes to facade material to brick on the upper floor levels

HJL Drawing Number on previously lodged planning application: SDZ22A/0005  
ADC3-HJL-ACD-ZZ-DR-A-P2012 Revision (P01)

REV	DATE	DESCRIPTION	RJ	FM	DRN
P02	08/09/2022	ISSUED FOR FURTHER INFORMATION	RJ		SEN
P01	08/04/2022	ISSUED FOR PLANNING	RJ	FM	
REV					

SUITABLE FOR INFORMATION

CLIENT  
QUINTAIN IRELAND LTD.

PROJECT  
ADAMSTOWN STATION BLOCKS ACD

DRAWING  
BLOCK C ELEVATIONS

PROJECT NUMBER	DATE	
950747	08/04/22	
SCALE@ A1:	DRAWING CHECKED:	
As indicated	FM/RJ	
STATUS CODE:	DRAWING NUMBER	REVISION
S2	ADC3-HJL-ACD-ZZ-DR-A-P2012	P02

Henry J Lyons

Architecture + Interiors  
henryjlyons.com  
+353 1 888 3333  
info@henryjlyons.com  
51-54 Pearse Street  
Dublin D02 K466