


Legend:

- Extent of Site Boundary
- Extent of boundary of development permitted under Planning Permission Reg. Ref. SDZ20A/0008, as amended by SDZ20A/0016, SDZ20A/0018 and SDZ21A/0017

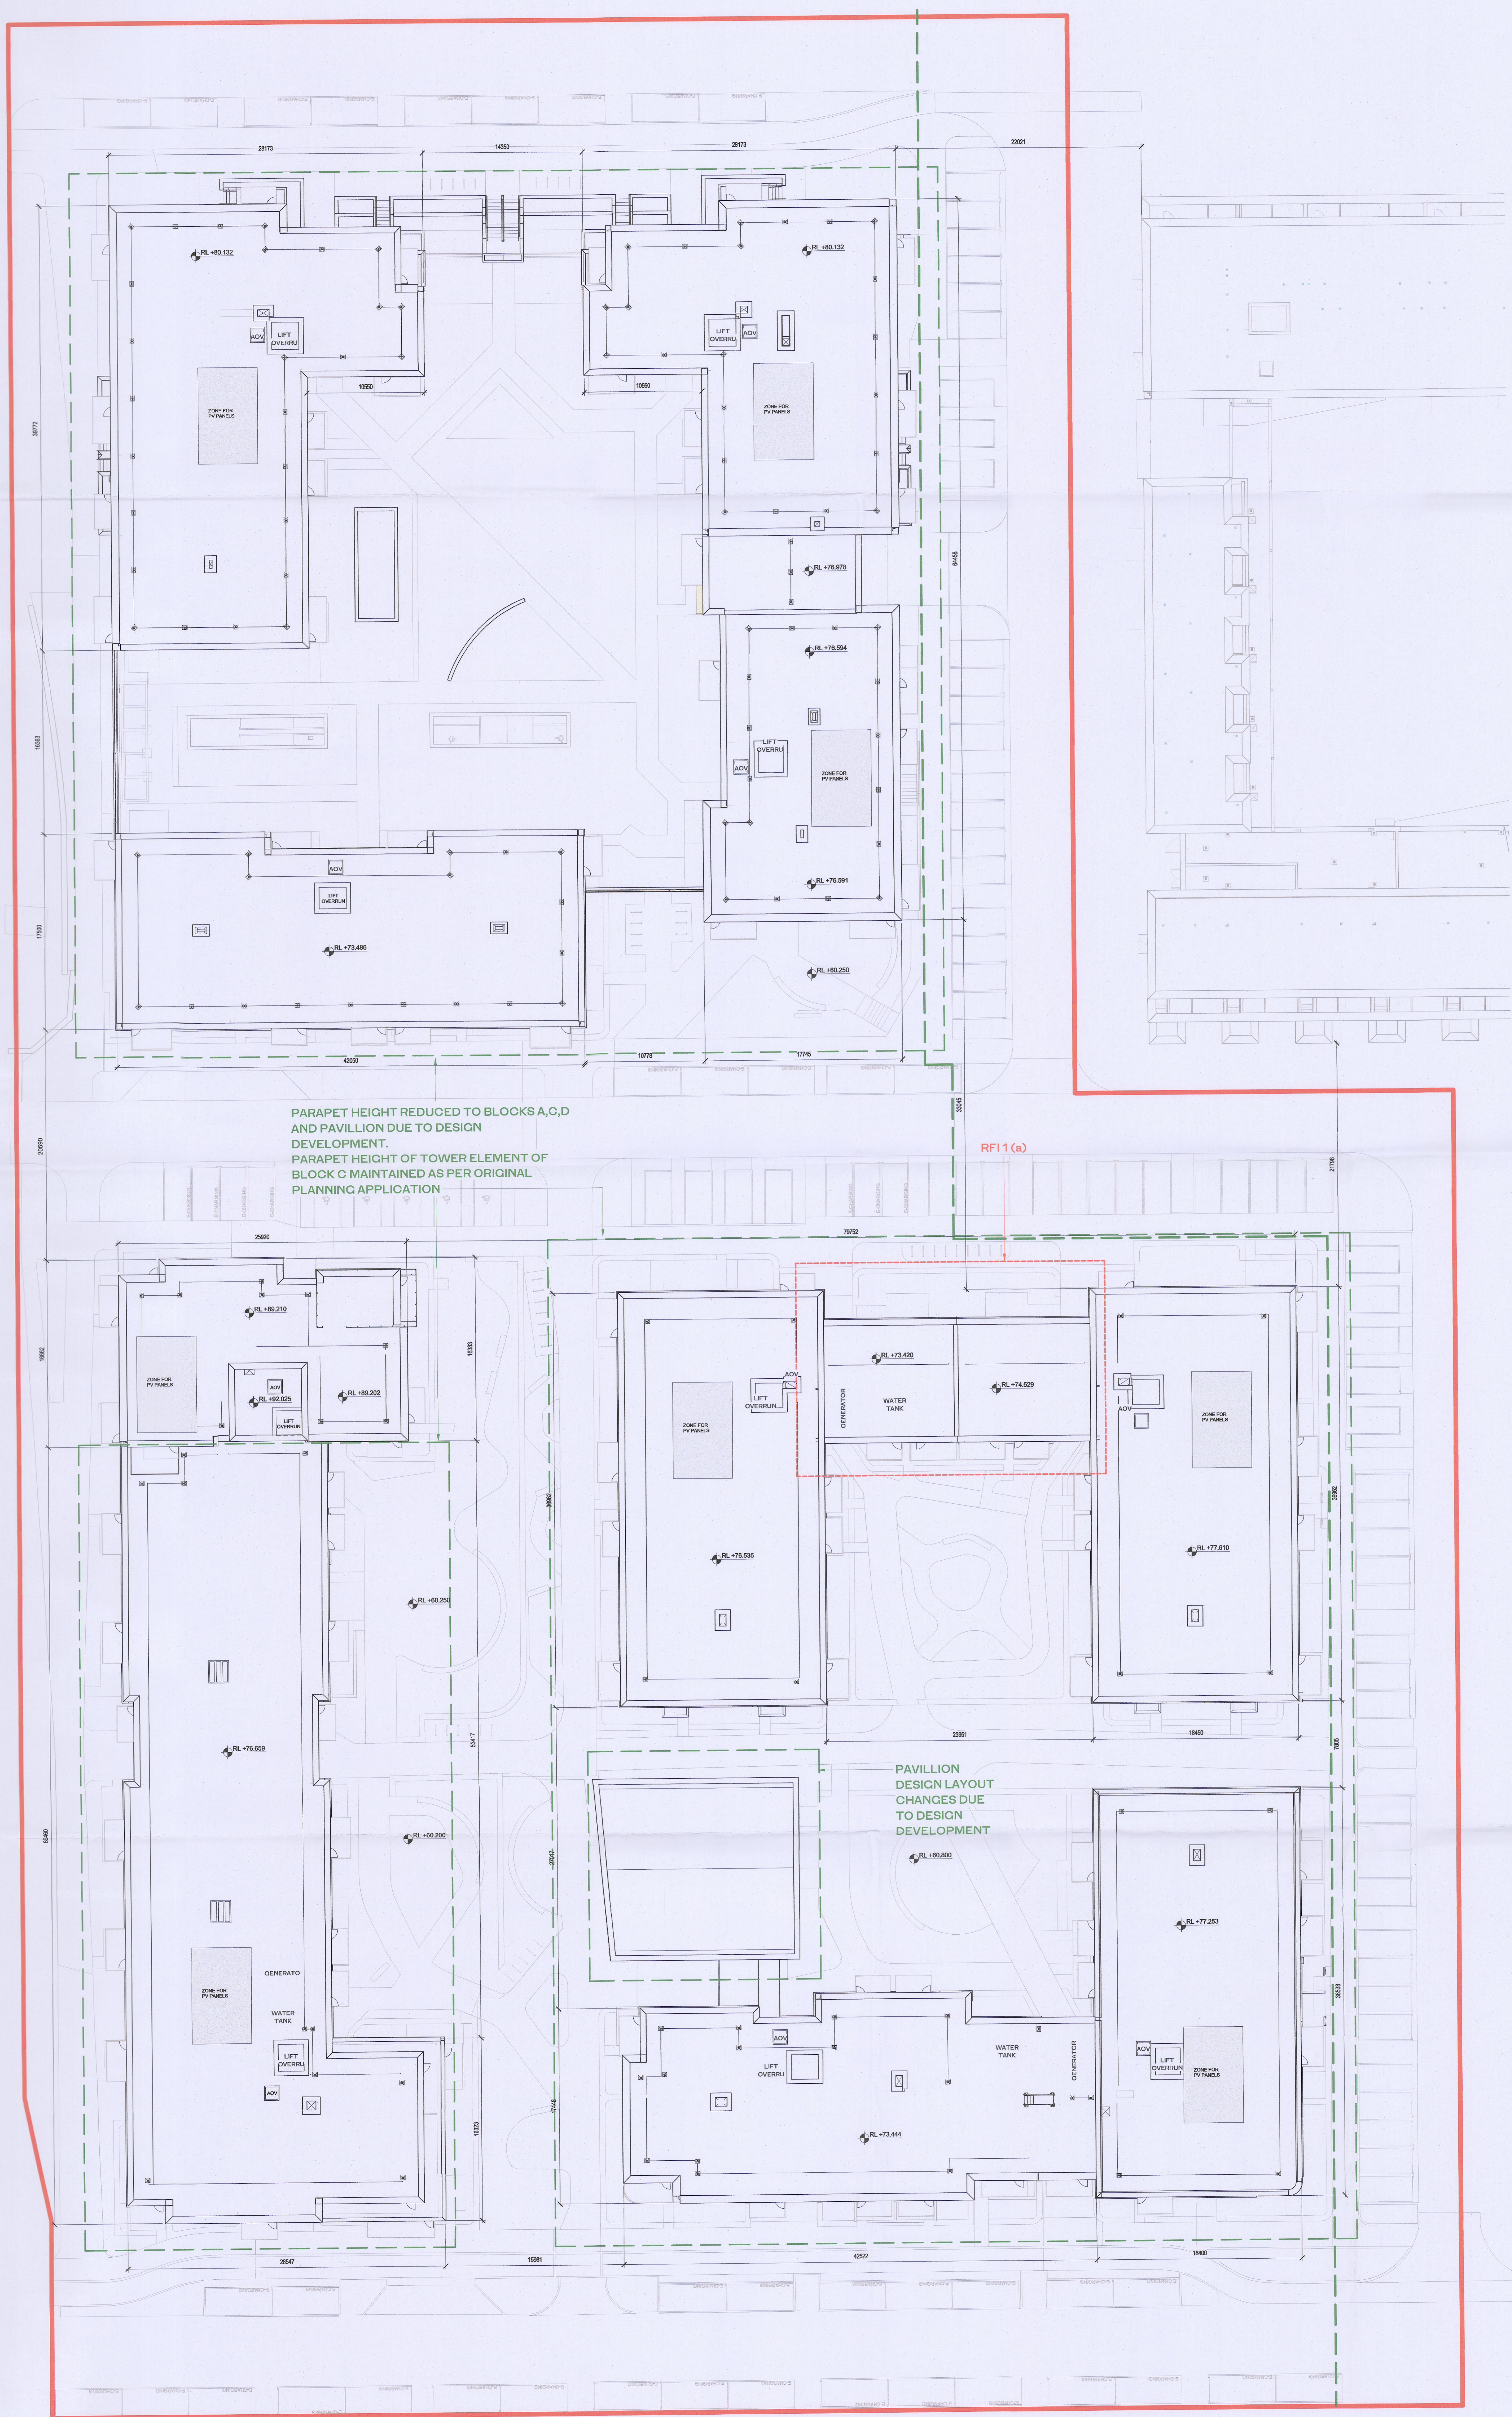

PARAPET HEIGHT REDUCED TO BLOCKS A,C,D AND PAVILLION DUE TO DESIGN DEVELOPMENT.
 PARAPET HEIGHT OF TOWER ELEMENT OF BLOCK C MAINTAINED AS PER ORIGINAL PLANNING APPLICATION

PAVILLION DESIGN LAYOUT CHANGES DUE TO DESIGN DEVELOPMENT

NON RFI RELATED CHANGES

- STATUTORY CHANGES
- DESIGN CHANGES

GENERAL NOTES:

01 ALL INTERNAL APARTMENT LAYOUTS HAVE BEEN AMENDED DUE TO DESIGN DEVELOPMENT AND CO-ORDINATION WITH OTHER DISCIPLINES. THE INDIVIDUAL UNITS MAINTAIN THE SPACE REQUIREMENT GUIDELINES AS PER THE ORIGINAL PLANNING SUBMISSION

02 MINOR AMENDMENTS TO M&E AND SE LAYOUTS DUE TO DESIGN DEVELOPMENT & TO ACCOMMODATE COMPLIANCE WITH STATUTORY REQUIREMENTS

03 REDUCED PARAPET HEIGHT & FALL ARREST SYSTEM INTRODUCED TO BLOCKS A,C,D AND RESIDENT PAVILLION BUILDINGS DUE TO MAINTENANCE. PARAPET HEIGHT OF TOWER ELEMENT OF BLOCK C1 RETAINED AS PER ORIGINAL PLANNING APPLICATION

RFI 1(a)
 Block D North - Changes to Core entrance hall facing Great Western Way updated to accommodate new apartment type T.301.D revised apartment type T.102.D

RFI 1(b)
 Block D South - Changes to apartment type T.201.D and T.202.D to overcome privacy/overlooking issues

RFI 2
 Block D South - Changes to facade material to brick on the upper floor levels

Red dash line indicates extent of amendments to address RFI 0723 dated 08 JUNE 2022

HJL Drawing Number on previously lodged planning application: SDZ22A/0005
 ADC3-HJL-ACD-ZZ-DR-A-P1010 Revision (P01)

REV	DATE	DESCRIPTION	BY	CHK
001	06/06/2022	ISSUED FOR FURTHER INFORMATION	RJ	SEN
002	06/06/2022	ISSUED FOR PLANNING	RJ	PM
003				DM

ISSUED FOR FURTHER INFORMATION

CLIENT:
 QUINTAIN IRELAND LTD.

PROJECT:
 ADAMSTOWN STATION BLOCKS ACD

DRAWING:
 GA - 09 - ROOF PLAN

PROJECT NUMBER	DATE	
95517	08/06/22	
SCALE	DRAWN/CHECKED:	
As Indicated	HW/RJ	
STATUS CODE	DRAWING NUMBER	REVISION
A8	ADC3-HJL-ACD-ZZ-DR-A-P1010	P02

Henry J Lyons
 Architecture + Interiors
 +353 1 888 3333
 info@henryjlyons.com
 51-54 Parnass Street
 Dublin D02 X488