





Front Elevation

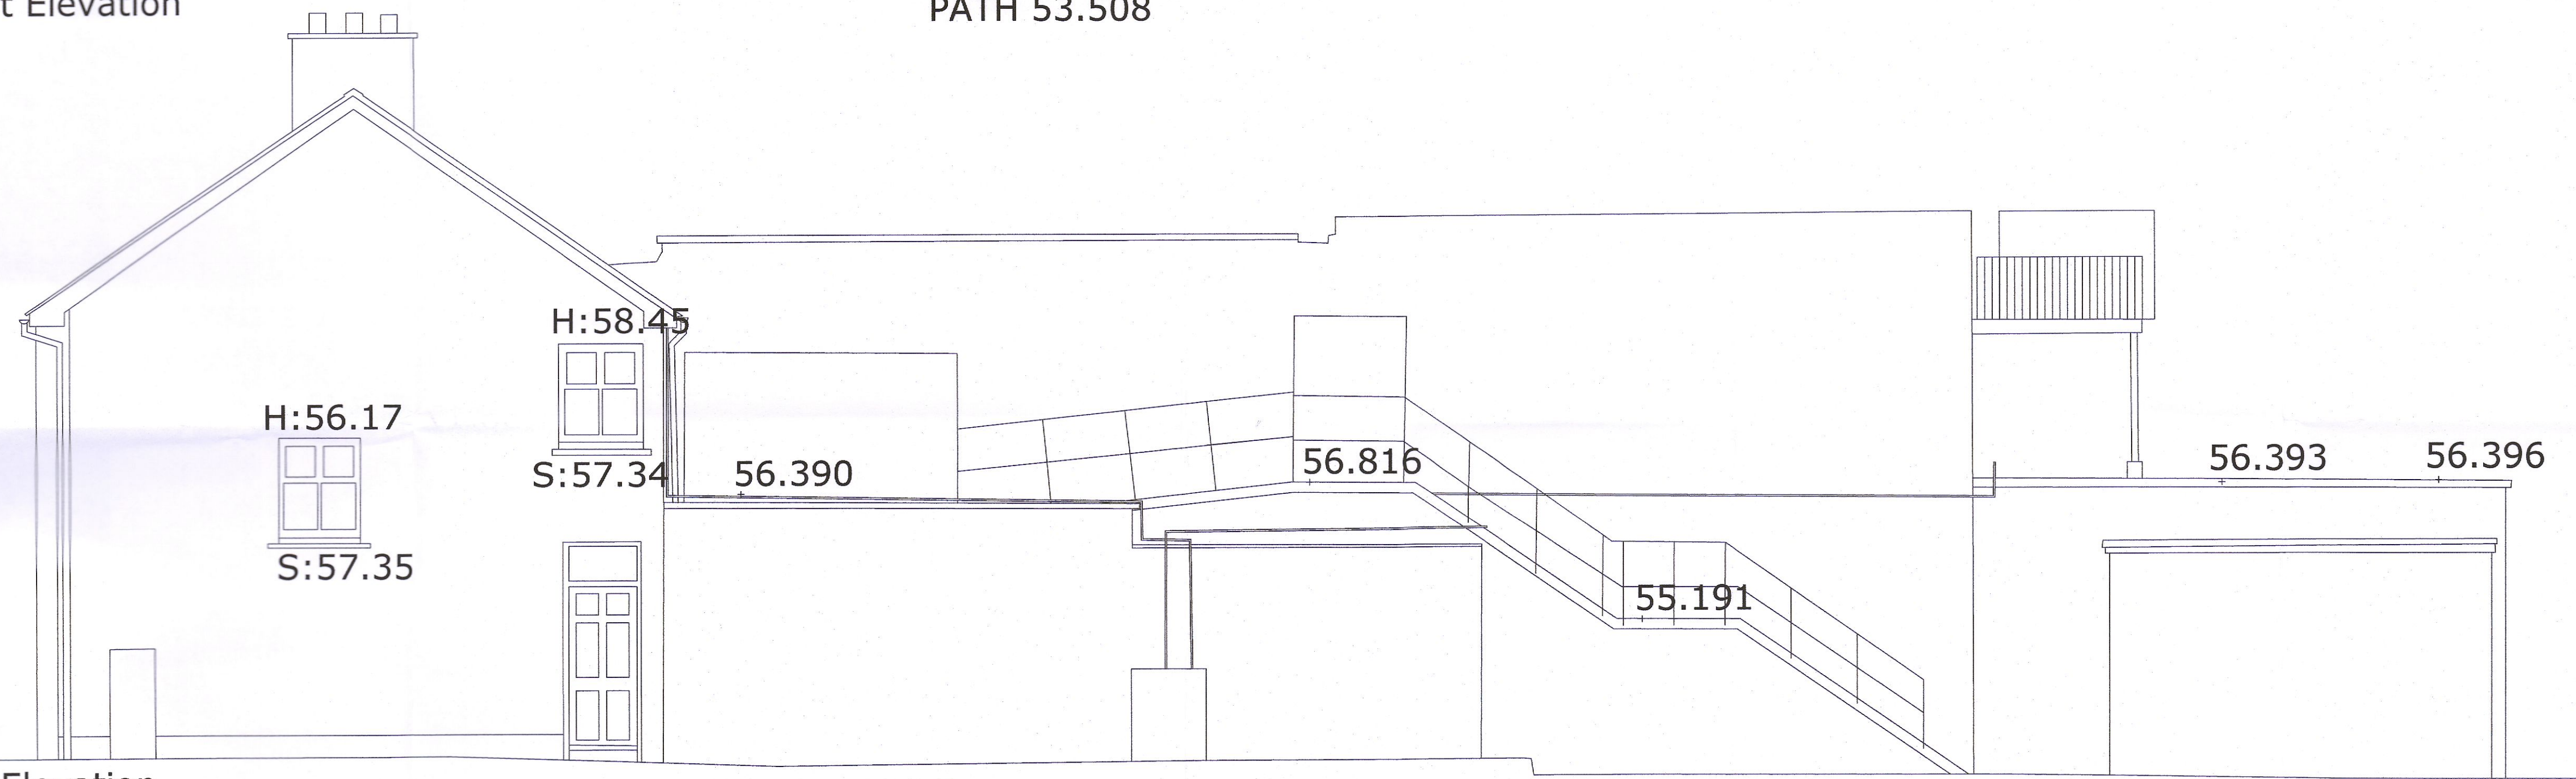

Side Elevation

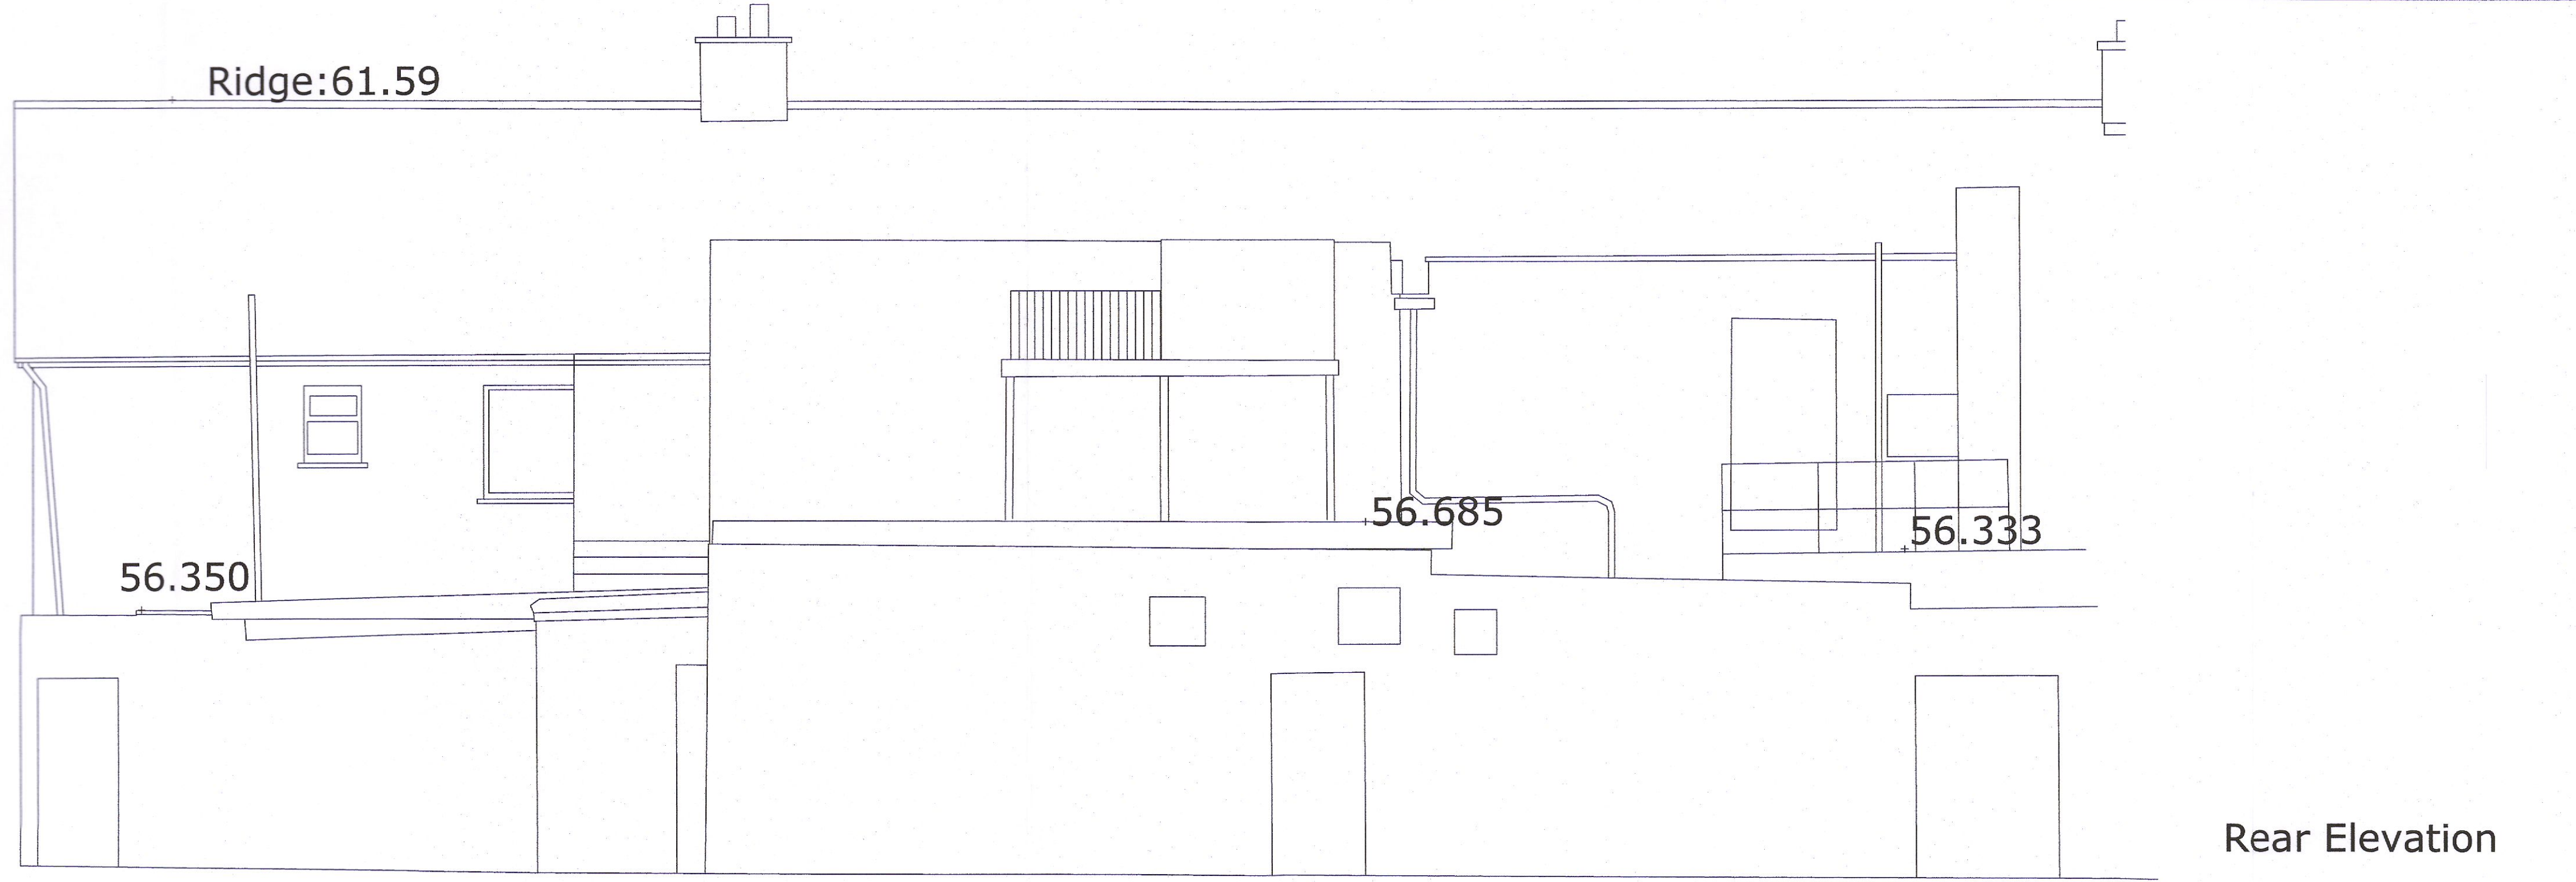


Rear Elevation

Rev.	Date	Drawn	Description

Project:  
 PLANNING APPLICATION  
 ELEVEN APARTMENTS, NEW COMMERCIAL UNIT  
 AND MINOR MODIFICATIONS TO THE EXISTING  
 PUBLIC HOUSE  
 THE THE LAURELS  
 184 186 188 WHITEHALL ROAD WEST  
 PERRYSTOWN DUBLIN 12

Title:  
 Existing Survey  
 Elevations

**CUBECTURE** 

CUBECTURE DESIGN LTD Architecture Design Interiors  
 D18R2Y9 M:087419522

Scale - 1:50(A1)	Status - Planning
Date - 12.9.2022	CAD Ref -
Job No - 8080	Drawing No P 04
Drn. POC	Chd.
	Rev - 0