


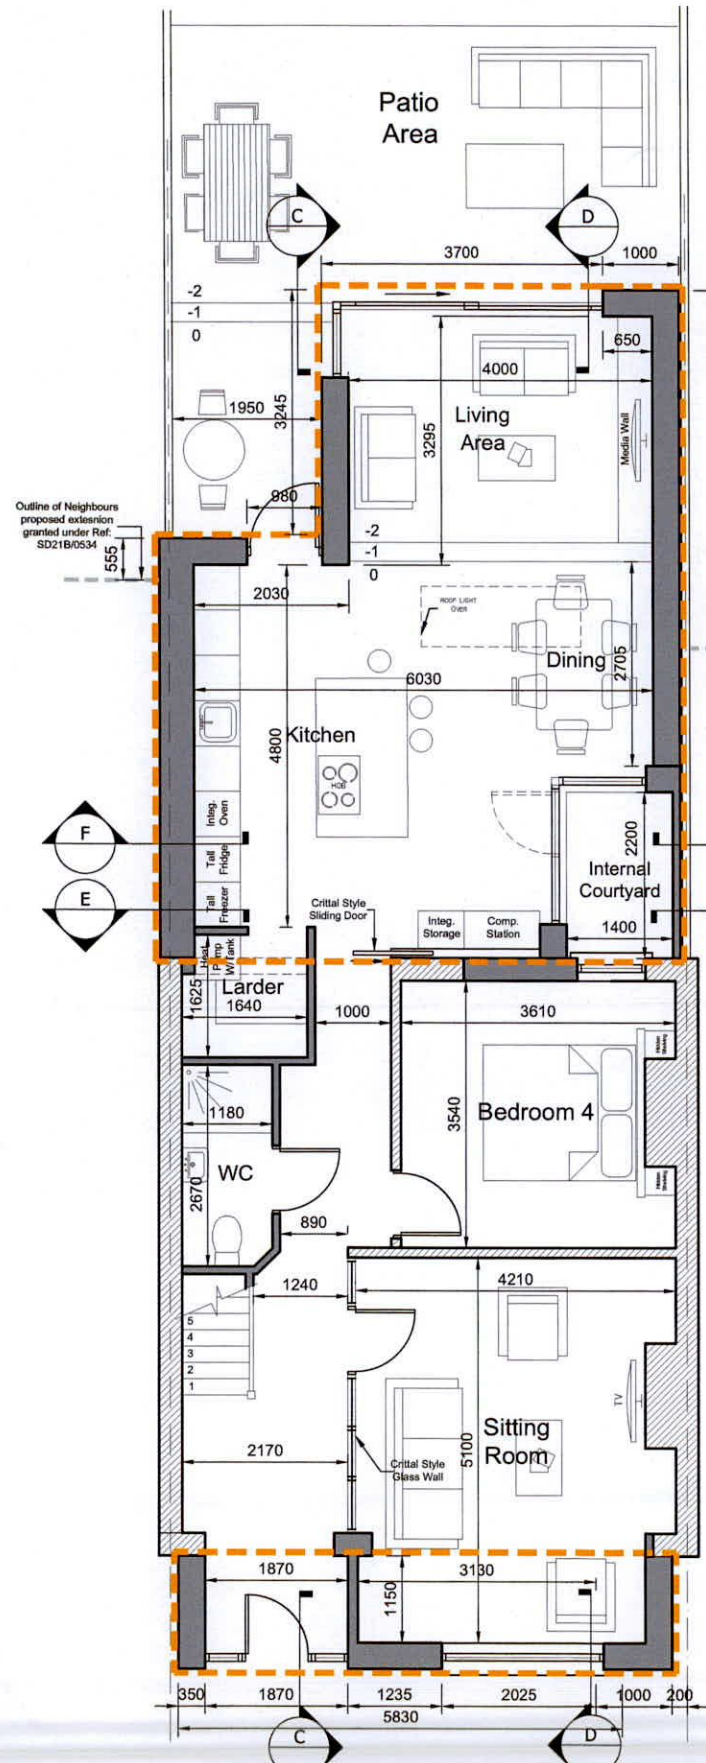
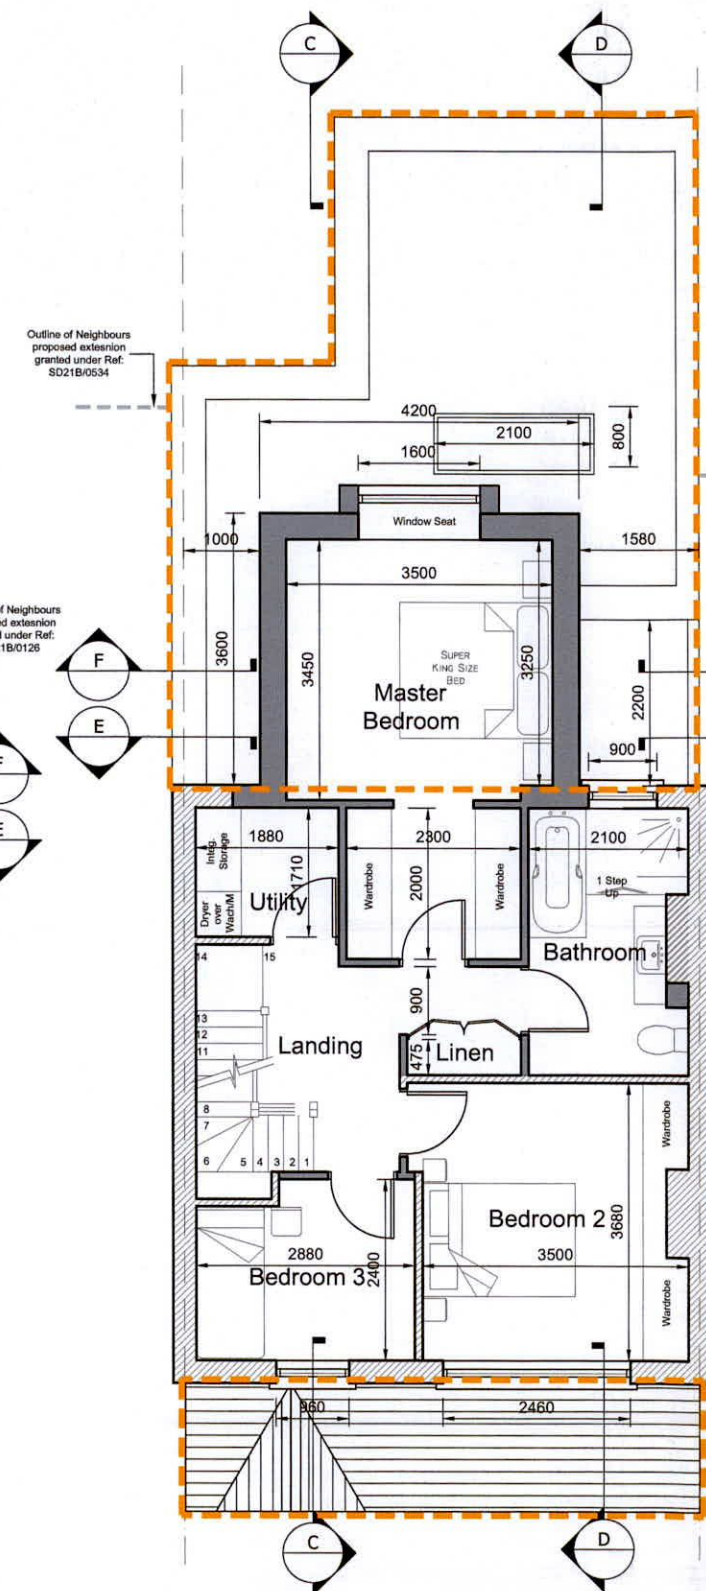


EXISTING FLOOR AREA: 94.86 m sq Gross
 PROPOSED FLOOR AREA: 183.8 m sq Gross


Legend:
 Existing Walls 
 New Walls 
 Outline of proposed extension 




Proposed Ground Floor Plan
 Floor Area: 97.8 sq m - Scale: 1:100




Proposed First Floor Plan
 Floor Area: 60 sq m - Scale: 1:100

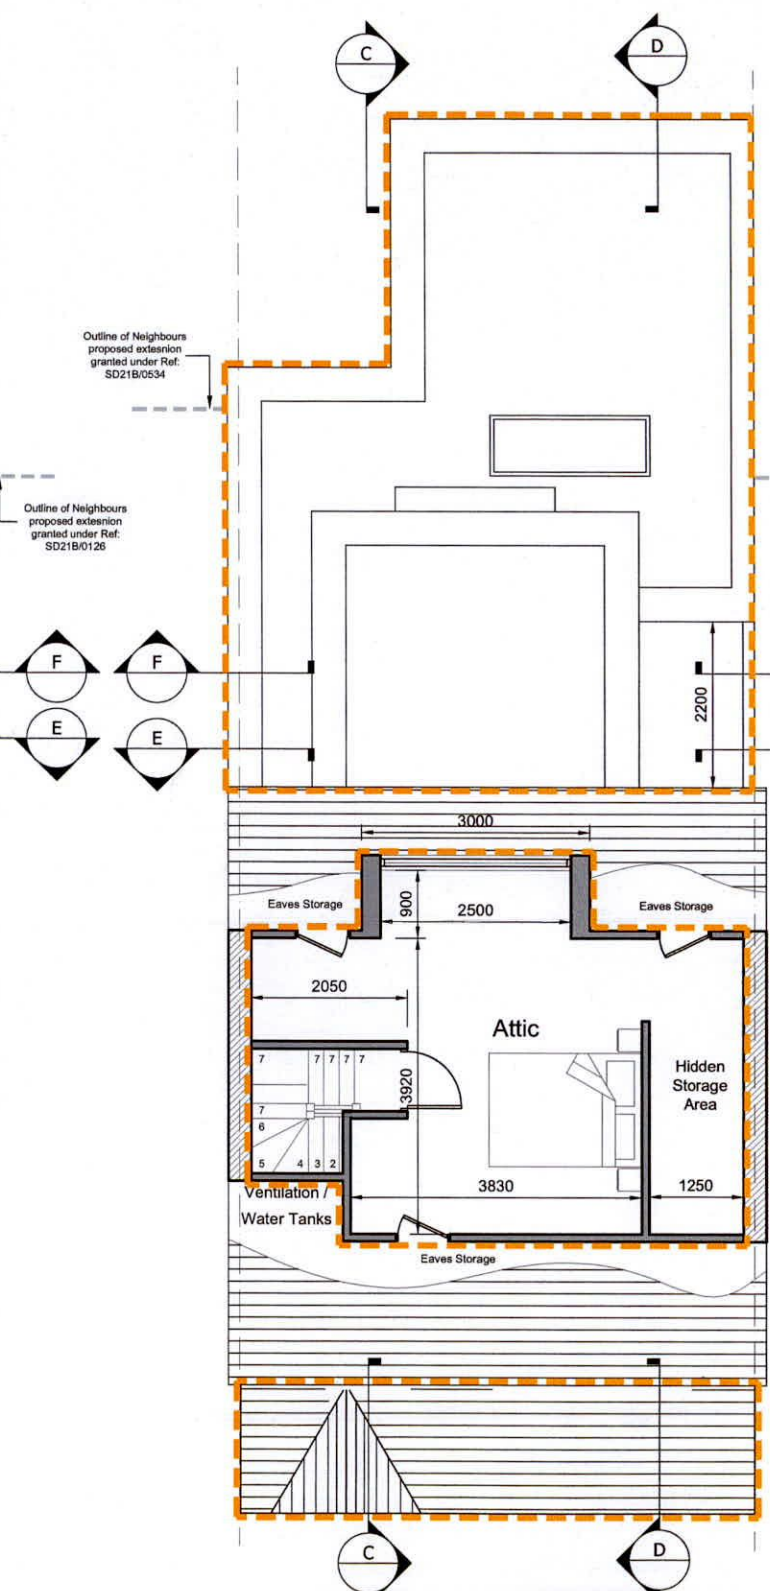

Proposed Attic Plan
 Floor Area: 26 sq m - Scale: 1:100

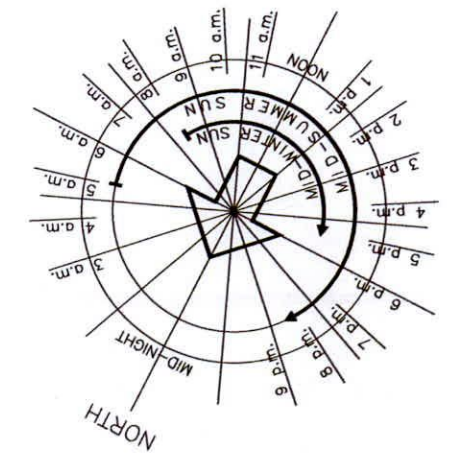

Drawing: Proposed Plans			 murray ecodesign
Client: Joe & Emily Brady	Scale: 1:100 @ A3	DWG No: EN22 - 05 - PL06	
Project / Location: Extension at 99 Muckross Avenue	Date: 15/ 09/ 22		
© Murray EcoDesign Ltd. 22 Vernon Gardens, Clontarf, Dublin 3 email: info@murrayecodesign.com www.murrayecodesign.com			