



Ground Floor Plan (68.10m² GIA)

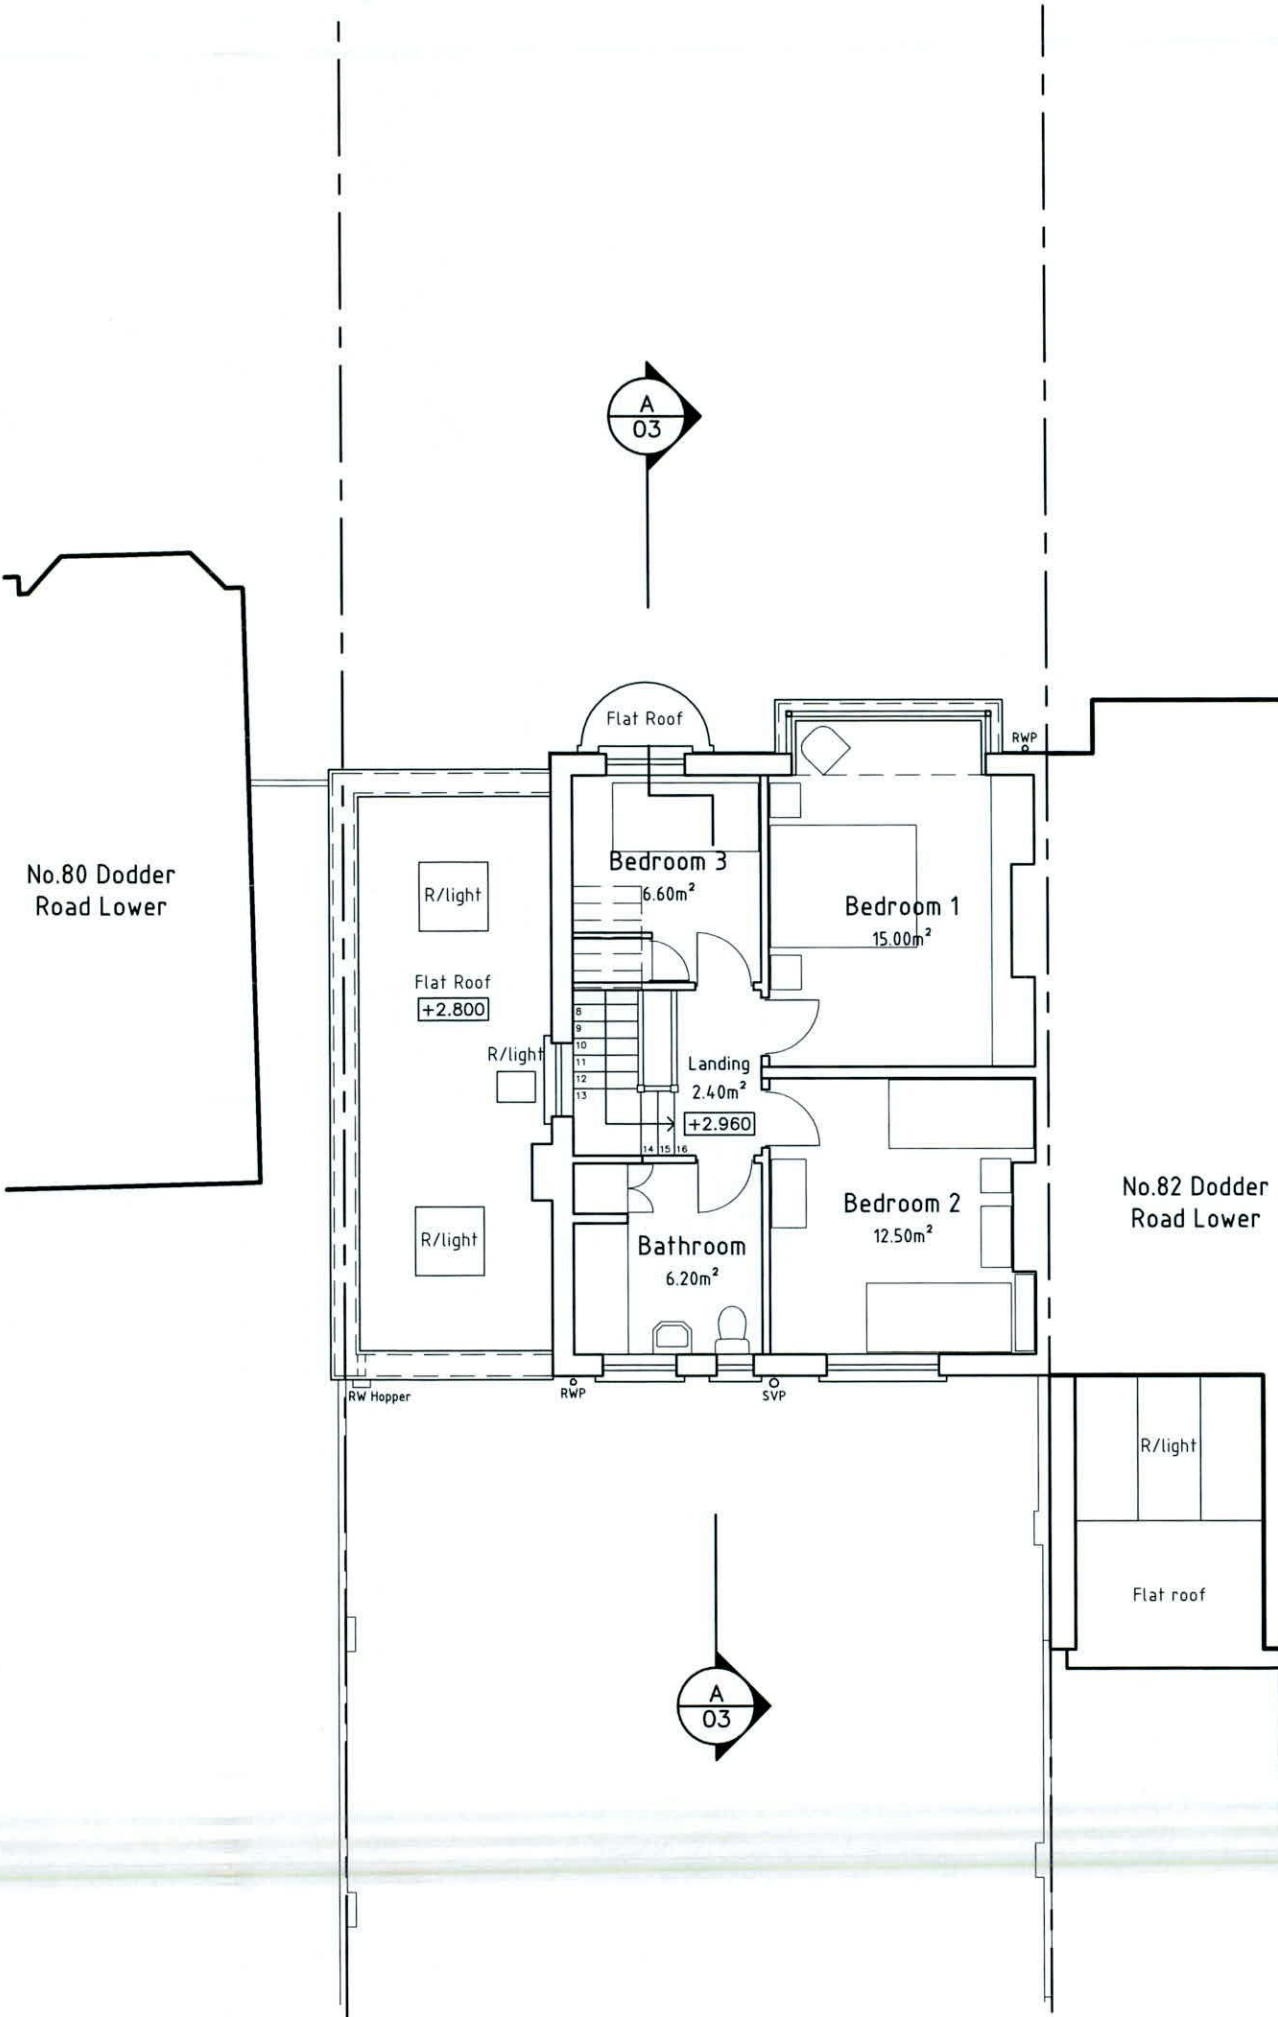

First Floor Plan (47.30m² GIA)

- NOTES:
1. This drawing is copyright and may only be reproduced with the architects permission.
 2. Do not scale
 3. Use only written dimensions

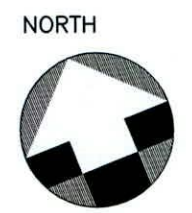

Rev.	Date	Dn.	Appd.	Details
Drawing Plotted on: 26/08/2022				

Client:
MARION & BRENDAN McDONALD

Fionnuala Rogerson Architects
Ardtona House, Lower Churchtown Rd, Dublin 14
Telephone: (01) 2984261
E-mail: info@rogerson.ie



Project Title
Alterations & Extension to
81 Dodder Road Lower,
Rathfarnham, Dublin 14,
D14 X588

Drawing Title
Ground & First Floor Plans
(Existing)

Drawing Status
PLANNING APPLICATION

Scales: 1:50 @A1/1:100 @A3

Date	Appd.	Dn.	Ch:	Rev.
May 2022	-	NG	-	-
Project No.	Drawing No.	Ch:	Rev.	
2011	PA-02	-	-	